


- THE "OWNER" IS THE WESTERN VIRGINIA WATER AUTHORITY (AUTHORITY). THE TERMS "OWNER" AND "AUTHORITY" ARE
 USED INTERCHANGEABLY IN THESE CONTRACT DOCUMENTS.
- THE CONTRACTOR SHALL NOTIFY THE AUTHORITY'S ENGINEERING COORDINATOR, MARK SINK, AT 540-537-3460 AT LEAST THREE (3) DAYS PRIOR TO CONSTRUCTION.
- 3. A PRE-CONSTRUCTION CONFERENCE SHALL BE SCHEDULED AT LEAST ONE (1) DAY PRIOR TO ANY CONSTRUCTION.
- CONTRACTOR SHALL BE SOLELY RESPONSIBLE FOR SITE SAFETY AND FOR COMPLIANCE WITH ALL FEDERAL, STATE AND LOCAL HEALTH AND SAFETY CODES, LAWS, REGULATIONS AND ORDINANCES INCLUDING, BUT NOT LIMITED TO THE OCCUPATIONAL SAFETY AND HEALTH ADMINISTRATION (OSHA)
- 5. CONTRACTOR SHALL FIELD VERIFY ALL SITE CONDITIONS PRIOR TO COMMENCING WORK AND SHALL NOTIFY ENGINEER
- SEWER LATERALS ARE SHOWN IN ASSUMED LOCATIONS. CONTRACTOR SHALL COORDINATE WITH THE AUTHORITY FOR MARKING OF ALL LATERALS PRIOR TO CONSTRUCTION. CONTRACTOR TO VERIFY ACTIVE LATERALS WITH THE AUTHORITY ASSISTANCE. CONTRACTOR SHALL LOCATE EXISTING ACTIVE LATERALS AND REPLACE LATERAL AND CLEANOUT AT PROPERTY LINE AND CONNECT TO EXISTING PRIVATE LATERAL. LATERALS SHALL BE INSTALLED WITH MINIMUM COVER OF 3' AND A MINIMUM SLOPE OF 0.50%. ALL LATERALS SHALL BE 6" DIAMETER.
- 7. ALL EXISTING UTILITIES MAY NOT BE SHOWN OR MAY NOT BE SHOWN IN THEIR EXACT LOCATION. CONTRACTOR SHALL ACC EXISTING OFFICIALS AND DETERMINE ALL INVERTS PRIOR TO CONSTRUCTION TO ALLOW FOR ADJUSTMENTS DUE TO CONFLICTS WITH OTHER UTILITIES. THE CONTRACTOR SHALL COMPLY WITH THE VIRGINIA STATE WATER WORKS REGULATIONS, SECTION 12VAC5—590—1150, AND THE VIRGINIA STATE SEWAGE COLLECTION AND TREATMENT REGULATIONS.
- 8. THE CONTRACTOR SHALL HAVE A VALID MISS UTILITY TICKET PRIOR TO EXCAVATION. CONTACT MISS UTILITY AT
- 9. PRIOR TO CONSTRUCTION IN THE RIGHT—OF—WAY, ALL APPLICABLE PERMITS FROM THE GOVERNING JURISDICTIONS AND/OR AGENCIES MUST BE OBTAINED AND A COPY KEPT ON THE PROJECT SITE. CONTRACTOR SHALL OBTAIN ALL REQUIRED PERMITS AND PAY ALL FEES OF SUCH, PRIOR TO COMMENCING WORK.
- CONTRACTOR SHALL OBTAIN REQUIRED PERMITS FROM CITY OF ROANOKE
- ACCESS TO PRIVATE, PUBLIC, AND COMMERCIAL BUSINESSES AFFECTED BY THE UTILITY CONSTRUCTION SHALL BE MAINTAINED AT ALL TIMES DURING THEIR RESPECTIVE NORMAL BUSINESS HOURS.
- 12. WORK IN THE RIGHT-OF-WAY IS TO BE PERFORMED PER THE CITY OF ROANOKE RIGHT-OF-WAY EXCAVATION AND RESTORATION STANDARDS OR VDOT AS APPLICABLE.
- 13. CONTRACTOR SHALL PROVIDE ANY SHORING REQUIRED TO PROTECT EXISTING FACILITIES DURING EXCAVATION FOR INSTALLATION OF PROPOSED STRUCTURES AND UTILITIES. CONTRACTOR SHALL BE RESPONSIBLE FOR SHORING DESIGN DESIGN SHALL BE PERFORMED BY A REGISTERED PROFESSIONAL ENGINEER LICENSED TO PRACTICE IN THE COMMONWEALTH MRGINIA. ALL ANTICIPATED COSTS FOR SHORING AND DESIGN SHALL BE INCLUDED IN THE CONTRACTOR'S BASE BID
- 14. FOR PROJECTS REQUIRING TRAFFIC CONTROL IN THE CITY OF ROANOKE, NOTIFY CITY AT LEAST TWO WEEKS IN ADVANCE OF REQUIRING TRAFFIC CONTROL. CONTRACTOR SHALL CONTACT THE CITY FOR A LANE CLOSURE PERMIT. TRAFFIC CONTROL SHALL BE PROMDED IN ACCORDANCE WITH THE MOST RECENT MUTCH MANUAL AND THE VDOT WORK AREA PROFESSIONAL MANUAL MANUACES CONTRIBUTED BY THE MOST RECENT MUTCH MANUAL AND THE VDOT WORK AREA ROTECTION MANUAL UNLESS OTHERWISE SPECIFIED BY THE CITY
- 15. FOR PROJECTS REQUIRING TRAFFIC CONTROL IN THE ROANOKE COUNTY, NOTIFY VDOT AT LEAST TWO WEEKS IN ADVANCE OF REQUIRING TRAFFIC CONTROL. CONTRACTOR SHALL CONTACT VDOT FOR A LANE CLOSURE PERMIT. TRAFFIC CONTROL SHALL BE PROVIDED IN ACCORDANCE WITH THE MOST RECENT MUTCD MANUAL AND THE VDOT WORK AREA PROTECTION MANUAL UNLESS OTHERWISE SPECIFIED BY VDOT.
- 16. ALL CONSTRUCTION METHODS AND MATERIALS SHALL CONFORM TO THE LATEST EDITION OF THE DESIGN AND CONSTRUCTION STANDARDS AND SPECIFICATIONS OF THE WESTERN VIRGINIA WATER AUTHORITY (AUTHORITY) AVAILABLE AT WWW.WESTERNVAWATER.ORG OR BY CONTACTING THE AUTHORITY AT 540-853-5700. THE PROJECT SHALL ALSO COMPLY WITH THE GOVERNING JURISDICTION'S STANDARDS AND OTHER AGENCY STANDARDS (E.G., VDOT, DEQ, DCR, VDH, ETC.) WHERE APPLICABLE. CONTRACTOR SHALL PROVIDE A COPY OF THE CONTRACTOR'S DESIGNATED CERTIFIED VIRGINIA RESPONSIBLE LAND DISTURBER CERTIFICATE TO THE OWNER PRIOR TO CONSTRUCTION.
- 17. THE CONTRACTOR SHALL PROVIDE ADEQUATE MEANS OF CLEANING ALL VEHICLES AND EQUIPMENT PRIOR TO ENTERING PUBLIC STREETS. IT IS THE CONTRACTOR'S RESPONSIBILITY TO ENSURE THAT THE STREETS ARE KEPT IN A CLEAN, MUD- AND DUST-FREE CONDITION AT ALL TIMES.
- 18. CONSTRUCTION DEBRIS SHALL BE CONTAINERIZED IN ACCORDANCE WITH THE VIRGINIA LITTER CONTROL ACT. PRIOR TO COMMENCING WORK, THE CONTRACTOR'S CERTIFIED RESPONSIBLE LAND DISTURBER SHALL OBTAIN AN EROSION AND SEDIMENT CONTROL PERMIT FOR THE PROJECT FROM THE LOCAL GOVERNING JURISDICTION AND STORMWATER MANAGEMENT PERMIT FROM DCR (IF REQUIRED). ALL EROSION AND SEDIMENT CONTROL MEASURES MUST BE IN ACCORDANCE WITH THE LATEST EDITION OF THE VIRGINIA EROSION AND SEDIMENT CONTROL HANDBOOK AND SHALL BE INSTALLED PRIOR TO CONSTRUCTION. THE CONTRACTOR SHALL MAKE PROVISIONS TO PROVIDE ACCESS TO ALL PROPERTIES DURING CONSTRUCTION AND SHALL MAINTAIN SAFE ACCESSIBILITY TO FIRE HYDRANTS AT ALL TIMES.
- THE CONTRACTOR SHALL NOT EXCAVATE MORE TRENCH LENGTH THAN CAN BE RESTORED WITHIN THE SAME WORK DAY. ALL TRENCHES SHALL BE BACKFILLED OR PLATED AT THE END OF EACH WORK DAY OR WHEN THE CONTRACTOR IS NOT ON SITE.

GENERAL NOTES

- DITCHES, DRAINAGE STRUCTURES AND OTHER EXISTING FEATURES TO THEIR ORIGINAL CONDITION OR TO A CONDITION SATISFACTORY TO THE ENGINEER.
- 21. ALL REQUIRED TEMPORARY EROSION AND SEDIMENT CONTROL MEASURES SHALL BE INSTALLED AND MAINTAINED BY THE CONTRACTOR IN ACCORDANCE WITH THE APPROVED SEDIMENT AND EROSION CONTROL PLAN.
- 22. CONSTRUCTION CREWS MUST ALLOW FOR SOLID WASTE MANAGEMENT TO SERVICE TRASH, RECYCLING, BULK, AND BRUSH
- 23. SEWER PIPE MATERIAL SHALL BE PER AUTHORITY STANDARDS UNLESS OTHERWISE INDICATED ON THE PLANS.
- 24. PROFILES SHOW SEWER LENGTH FROM MANHOLE CENTER TO MANHOLE CENTER. HOWEVER, PAYMENT SHALL BE MADE FOR LENGTH FROM INSIDE MANHOLE TO INSIDE MANHOLE.
- 25. SEWER SLOPES ARE CALCULATED BASED ON SEWER LENGTH FROM MANHOLE CENTER TO MANHOLE CENTER. MANHOLE PENETRATION INVERTS AND SEWER SLOPES SHALL BE COORDINATED IN THE FIELD.
- 26. CONTRACTOR SHALL BE RESPONSIBLE FOR THE STAKING AND LAYOUT OF ALL PROPOSED STRUCTURES AND
- 27. PORTIONS OF THE SANITARY SEWER TO BE REPLACED PASS UNDER EXISTING STORM SEWER SYSTEMS. DURING CONSTRUCTION CONTRACTOR SHALL PROTECT, SUPPORT, AND/OR REMOVE/REPLACE EXISTING PIPE DURING SANITARY SEWER PIPE REPLACEMENT. CONTRACTOR IS ENCOURAGED TO PERFORM THESE TASKS ONLY DURING DRY WEATHER TO AVOID COMPROMISING OF STORM SEWER SYSTEM DURING A RAINFALL EVENT.
- 28. ALL DISTURBED AREAS SHALL BE RETURNED TO LIKE OR BETTER CONDITION WHETHER THEY ARE GRASSED, LANDSCAPED, GRAVELED OR OTHER. ANY DISTURBED PLANTINGS SHALL BE REPLACED BY LIKE SPECIES.
- 29. PAVEMENT SHALL BE IN ACCORDANCE WITH ROANOKE CITY OR VDOT STANDARDS AS APPLICABLE.
- 30. THE CONTRACTOR SHALL BE RESPONSIBLE FOR LOCATING AND UNCOVERING ALL MANHOLES AFTER PAVING. MANHOLE RIMS SHALL BE INSTALLED TO GRADE AND FLUSH WITH THE FINAL PAVEMENT.
- UN-REPAIRED ROADWAYS OPENED TO TRAFFIC SHALL HAVE, AT A MINIMUM, COMPACTED AGGREGATE MATERIAL VDOT 21A OR 21B FLUSH WITH THE ADJACENT ROADWAY SURFACE AND SHALL BE INSPECTED AND REPAIRED ON A DAILY BASIS. SOME AREAS WILL REQUIRE A TEMPORARY PATCH UNTIL FINAL PAYING CAN BE COMPLETED.
- 32. ANY FENCING DISTURBED BY CONSTRUCTION ACTIVITIES SHALL BE IMMEDIATELY REPLACED OR SUPPLEMENTED BY TEMPORARY FENCING TO MAINTAIN A SECURE SITE THROUGHOUT CONSTRUCTION. UPON COMPLETION OF CONSTRUCTION ACTIVITIES, FENCING SHALL BE RESTORED TO ORIGINAL CONDITIONS.
- 33. A MINIMUM OF 18" SEPARATION MUST BE MAINTAINED BETWEEN UTILITIES AT ALL PIPE CROSSINGS.
- 34. ANY TREES GREATER THAN 2" IN DIAMETER SHALL NOT BE REMOVED WITHOUT WRITTEN PERMISSION FROM THE
- THE CONTRACTOR SHALL PERFORM ALL MANHOLE CONNECTIONS. THE CORING AND BOOT INSTALLATION SHALL BE INSPECTED AND APPROVED BY AN AUTHORITY CONSTRUCTION INSPECTOR PRIOR TO ACTIVATING SEWER SERVICE. THE CONTRACTOR SHALL CONTACT THE AUTHORITY'S CONSTRUCTION INSPECTOR RESPONSIBLE FOR THE PROJECT AT LEAST ONE (1) DAY PRIOR TO INITIATING THE MANHOLE CONNECTION.
- 36. THE CONTRACTOR SHALL SUPPLY THE AUTHORITY WITH CORRECT AS-BUILT PLANS BEFORE SUBSTANTIAL COMPLETION
- 37. HORIZONTAL DATUM IS VIRGINIA STATE PLANE COORDINATE SYSTEM SOUTH ZONE NAD 83. VERTICAL DATUM IS NAVD 88.
- 38. FIELD CHANGES SHALL BE APPROVED BY THE AUTHORITY'S ENGINEERING DIVISION AND ENGINEER PRIOR TO SUCH
- 39. ALL WORK TO BE CONTAINED WITHIN THE EXISTING RIGHT OF WAY AND/OR EASEMENTS.
- 40. ALL EXCAVATION, INCLUDING ROCK, SHALL BE UNCLASSIFIED. NO ADDITIONAL PAYMENT WILL BE MADE FOR ROCK. PER WVWA STANDARD SPECS, SECTION CS-6, "ALL ROCK EXCAVATION SHALL BE PAID FOR AS AN INCIDENTAL PART OF THE ITEMS ON WHICH THE WORK IS DONE"
- 41. ALTHOUGH SUCH WORK MAY NOT BE SPECIFICALLY SHOWN, THE CONTRACTOR SHALL FURNISH AND INSTALL AN SUPPLEMENTAL OR MISCELLANEOUS ITEMS, APPURTENANCES AND DEVICES INCIDENTAL TO OR NECESSARY FOR A SOUND AND COMPLETELY OPERATIONAL INSTALLATION.
- 42. EXISTING PIPING THAT IS NOT TO BE REUSED CAN BE ABANDONED IN PLACE. ABANDONED PIPES THAT HAVE CONVEYED SEWAGE SHALL BE ABANDONED IN ACCORDANCE WITH THE VIRGINIA SCAT REGULATIONS.
- 43. THE PLANS AND SPECIFICATIONS SHALL GOVERN FOR THIS PROJECT; HOWEVER, IF THESE DOCUMENTS DO NOT COVER A PARTICULAR ITEM OR PORTION OF THE WORK, THE WESTERN VIRGINIA REGIONAL DESIGN AND CONSTRUCTION STANDARDS, LATEST EDITION SHALL BE FOLLOWED.
- 44. THE CONTRACTOR SHALL FIELD VERIFY SIZE, LOCATION, AND INVERT OF ALL LATERALS, SUBMAINS, AND MAINS ENTERING MANHOLES AND PROVIDE INFORMATION AS PART OF THE SHOP DRAWINGS SUBMITTAL.

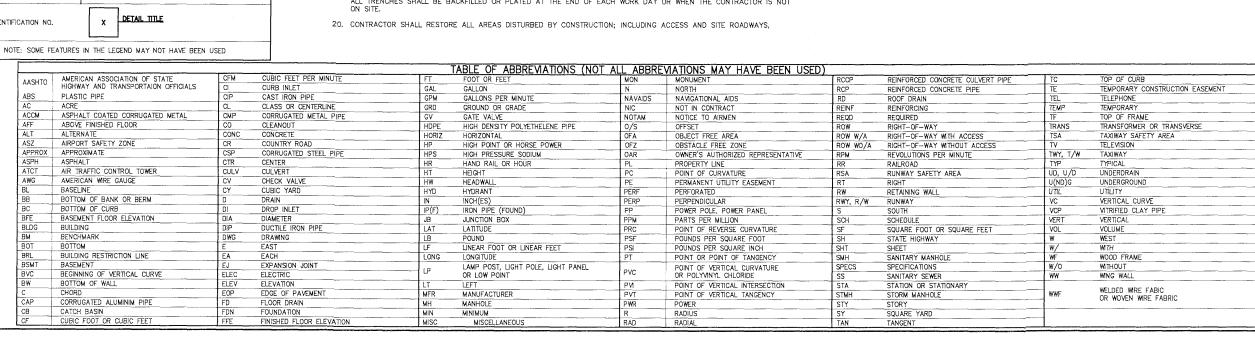

AINIA STAN S. B. HUDGINS : C. No. 034694 03/20/18 C DOUGLAS B. HU

LEGEND GENERAL NOTES

Drawn By: Checked 8 sue Dati 33338 3.30.18

G-003