


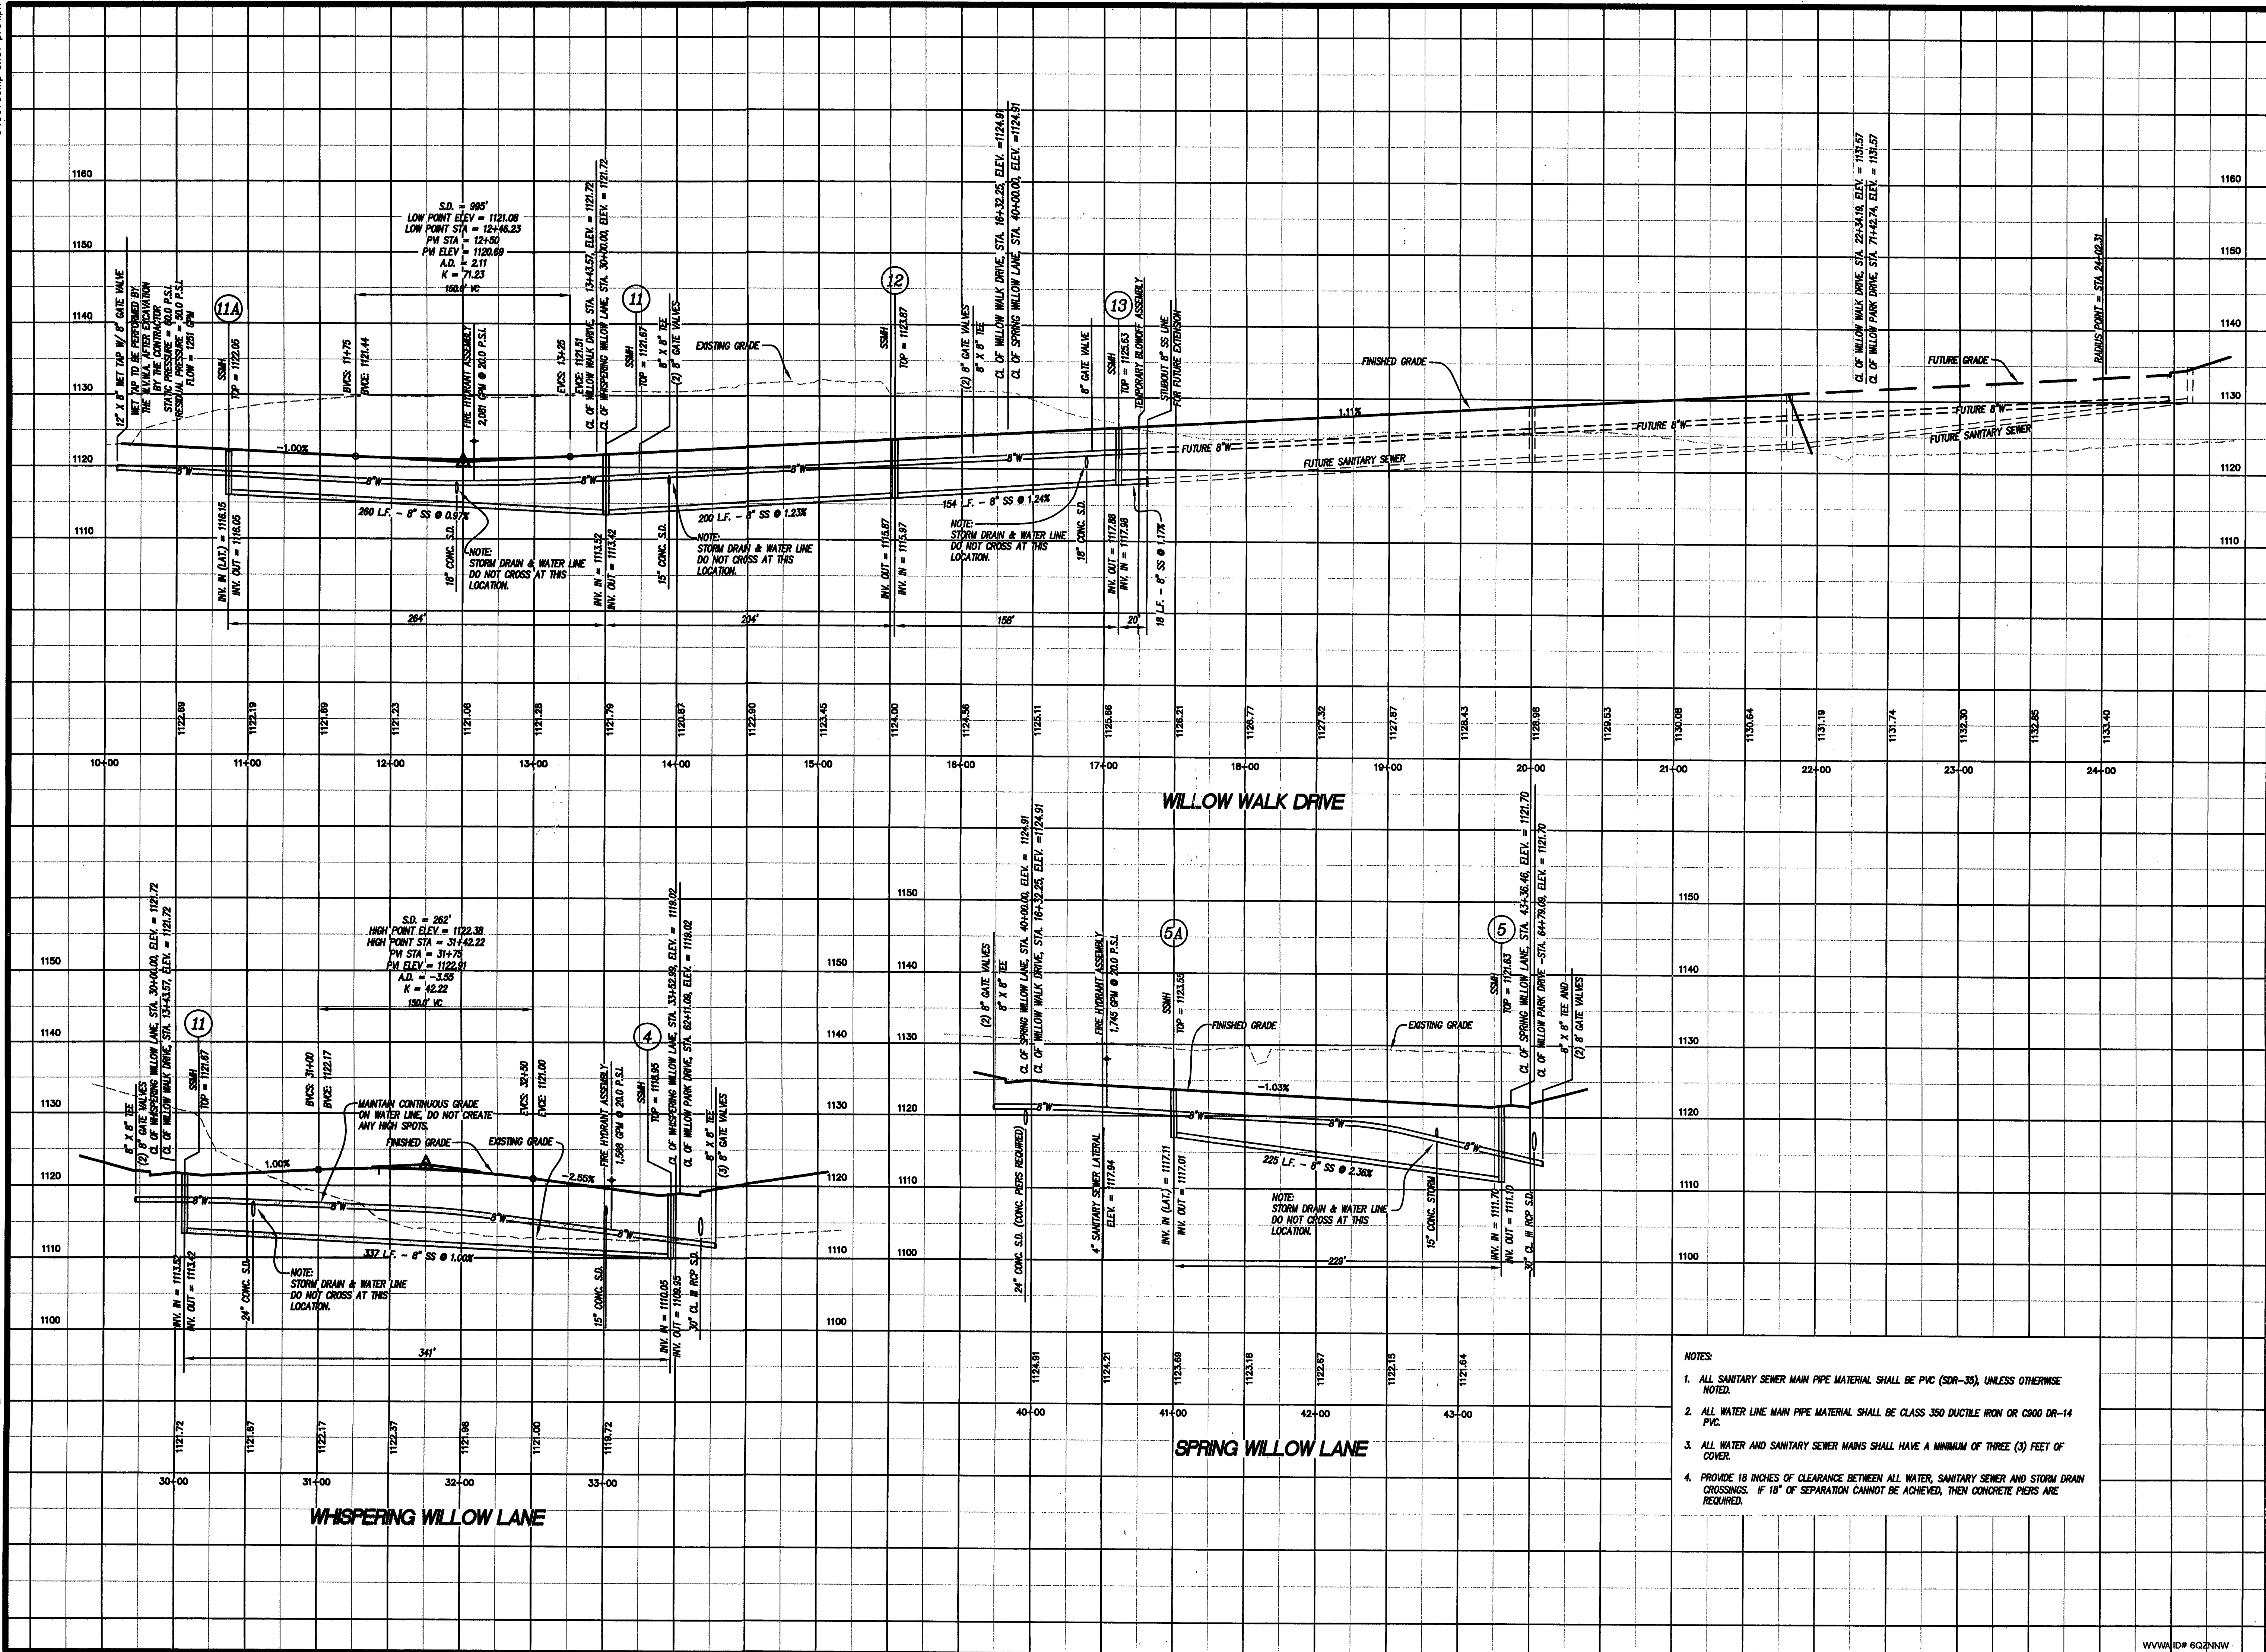

LUMSDEN ASSOCIATES, P.C.
ENGINEERS-SURVEYORS-PLANNERS
ROANOKE, VIRGINIA

4664 BRANBLETON AVENUE
P.O. BOX 20669
ROANOKE, VIRGINIA 24018

PHONE: (540) 774-4411
FAX: (540) 772-9445
E-MAIL: MAIL@LUMSDENPC.COM

COMM. OF VIRGINIA
No. 033002
2/1/06
PROFESSIONAL SEAL

SECTION No. 1

"WILLOW WALK"

PREPARED FOR

BLACKSTOCK, INC.

SITUATED ALONG COVE ROAD, N.W.

THE CITY OF ROANOKE, VIRGINIA

NO.	DATE	DESCRIPTION
1		
2		
3		
4		
5		

DATE: FEBRUARY 7, 2006

SCALE: 1"=50' (H) 1"=10' (V)

COMMISSION NO: 2004-367

SHEET 7 OF 16