

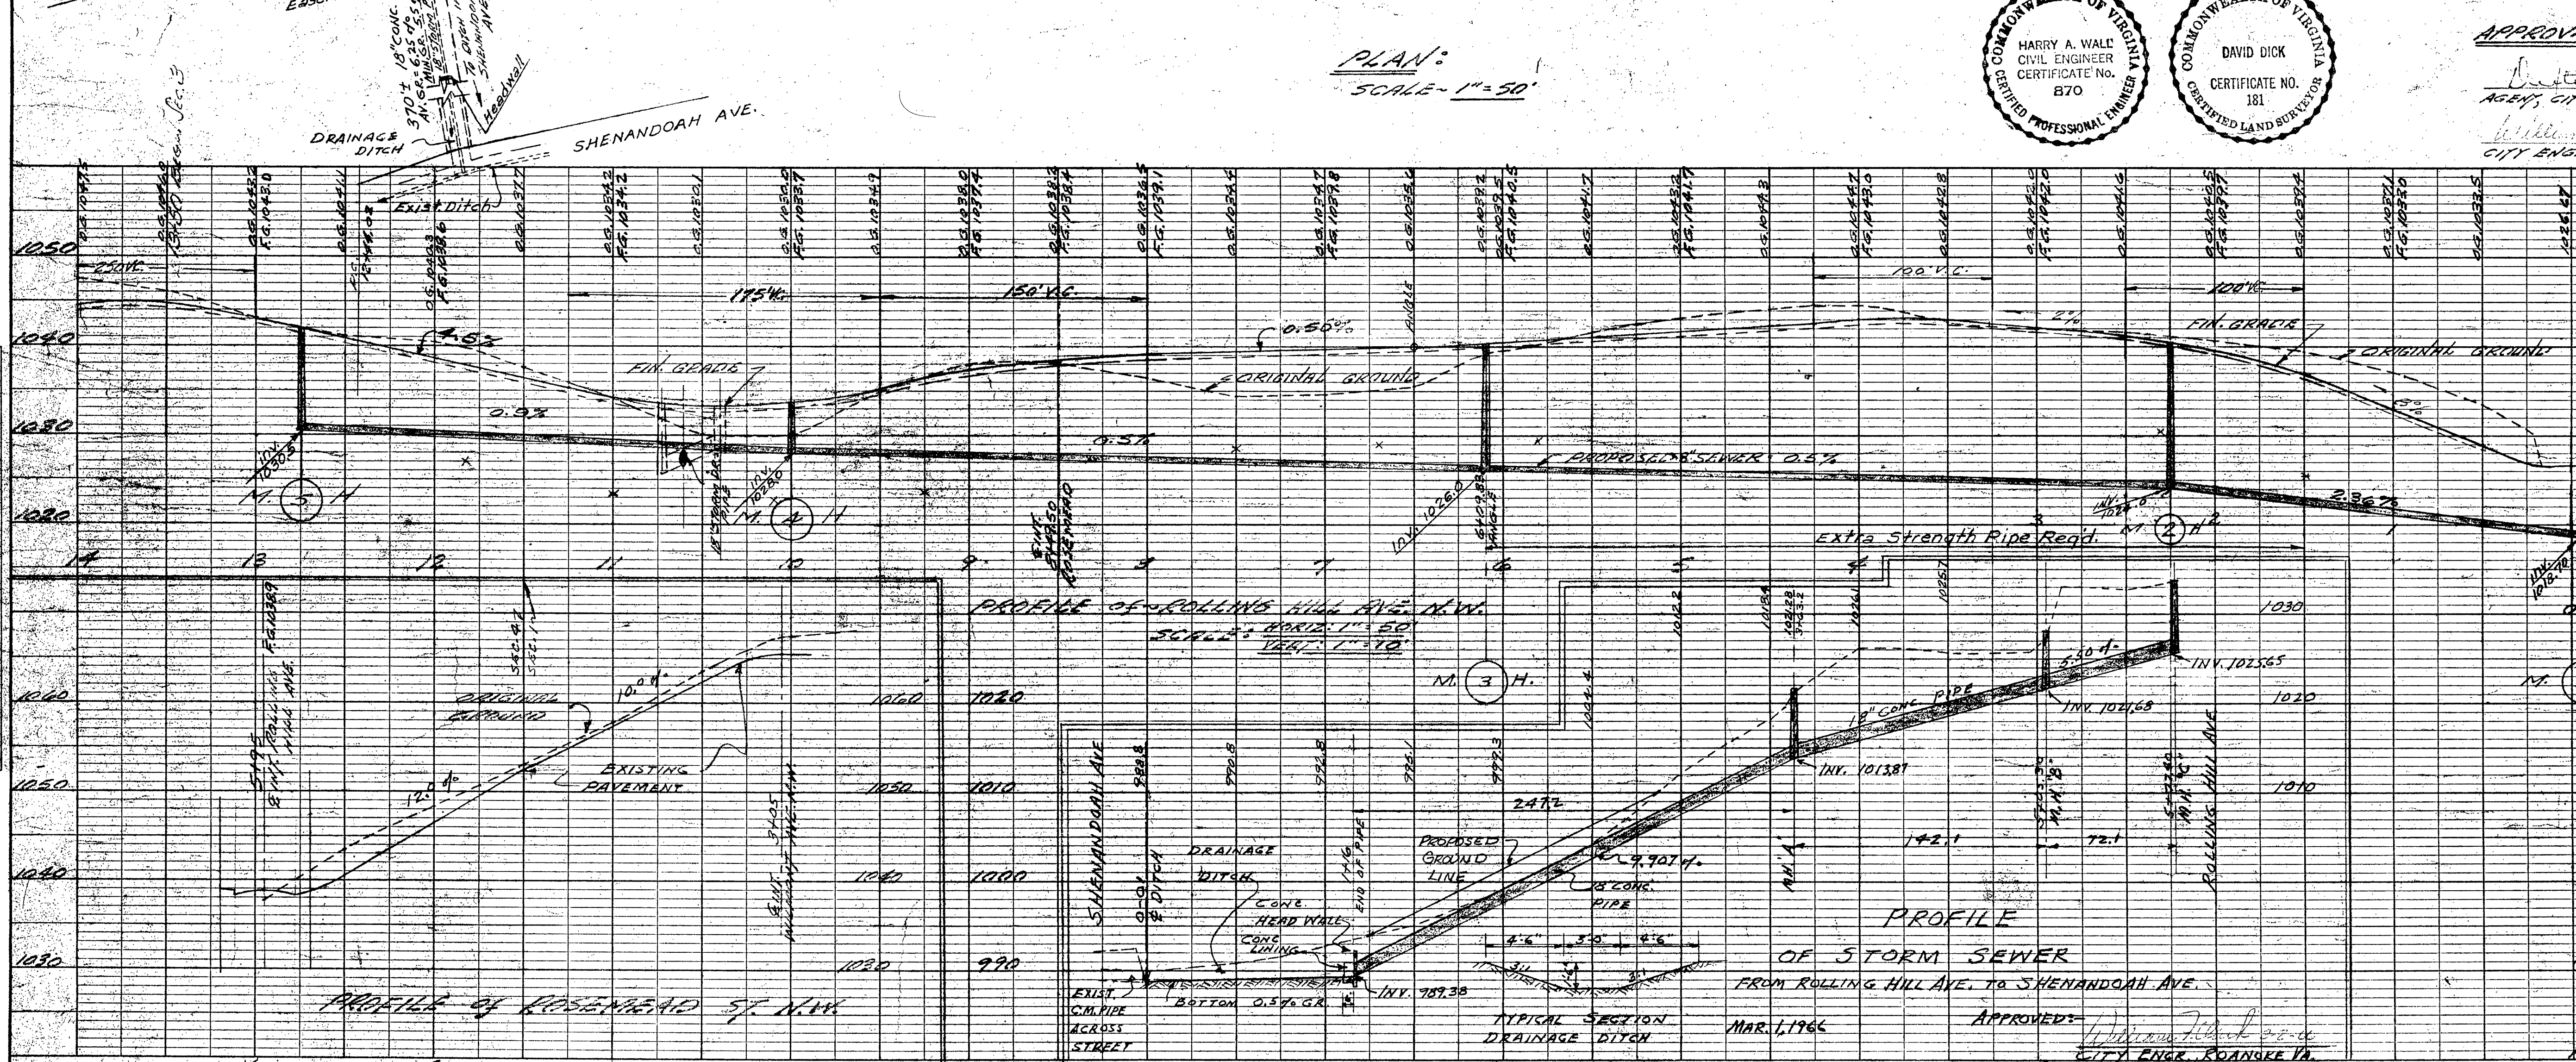


PLAN	DATE
SURVEYED	BY
NOTED	BY
NOTED	BY
NOTED	BY
NOTED	BY

PROFILE	DATE
SURVEYED	BY
NOTED	BY
NOTED	BY
NOTED	BY
NOTED	BY

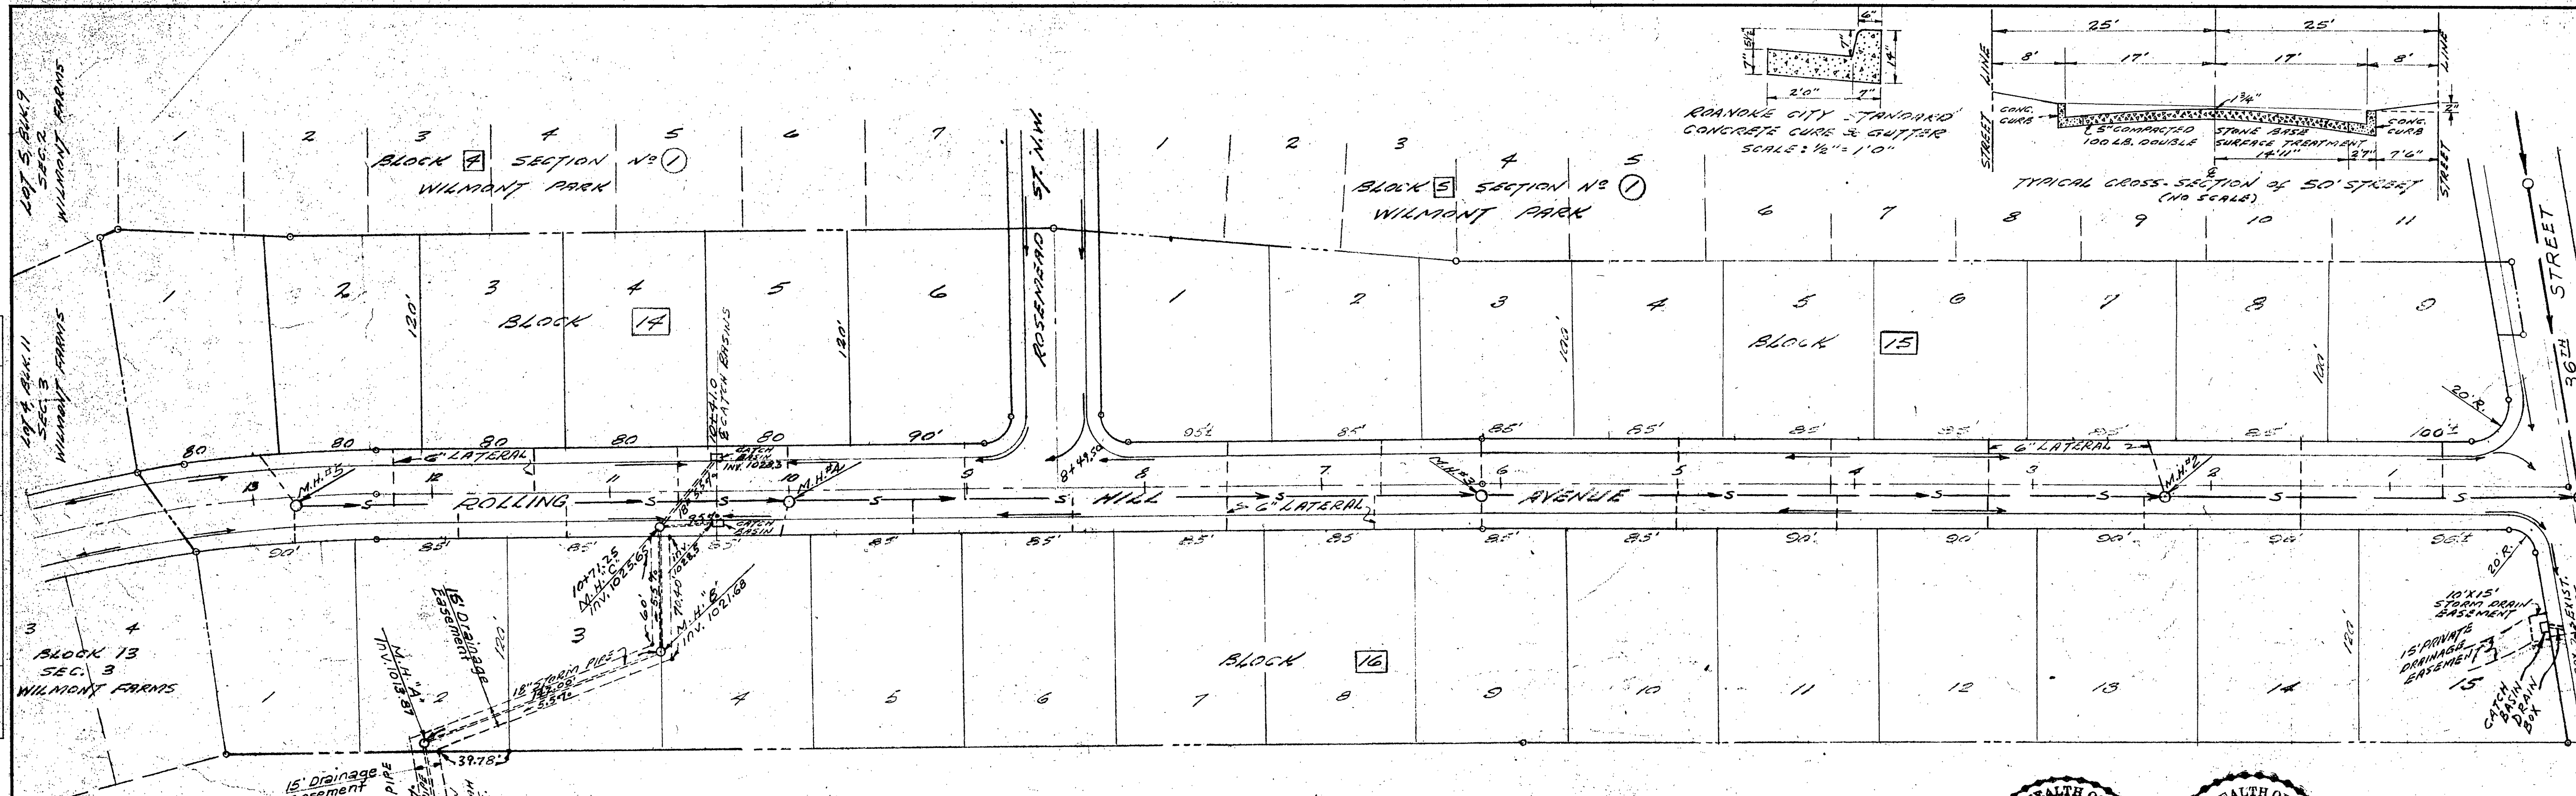

MB. 1, Pg 175

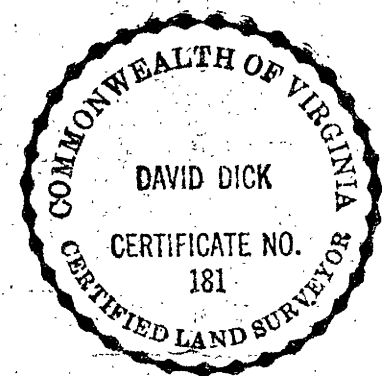

APPROVED:
 DATE: 11-24-65
 CITY ENGINEER, ROANOKE VIRGINIA

PLAN & PROFILE
 OF
 ROLLING HILL AVE. N.W.
 SECTION 14 &
 WILMONT FARMS
 ROANOKE VIRGINIA
 BY DAVID DICK & HARRY A. WALL
 CIVIL ENGINEERS & SURVEYORS
 DATE: SEPT. 13, 1965
 REV. NOV. 1, 1965
 REV. MAR. 1, 1966
 SCALE AS SHOWN