



PLAN		DATE
SURVISED	BY	
PLOTTED		
NOTE BOOK		
NO.		

PROFILE		DATE
SURVISED	BY	
PLOTTED		
NOTE BOOK		
NO.		

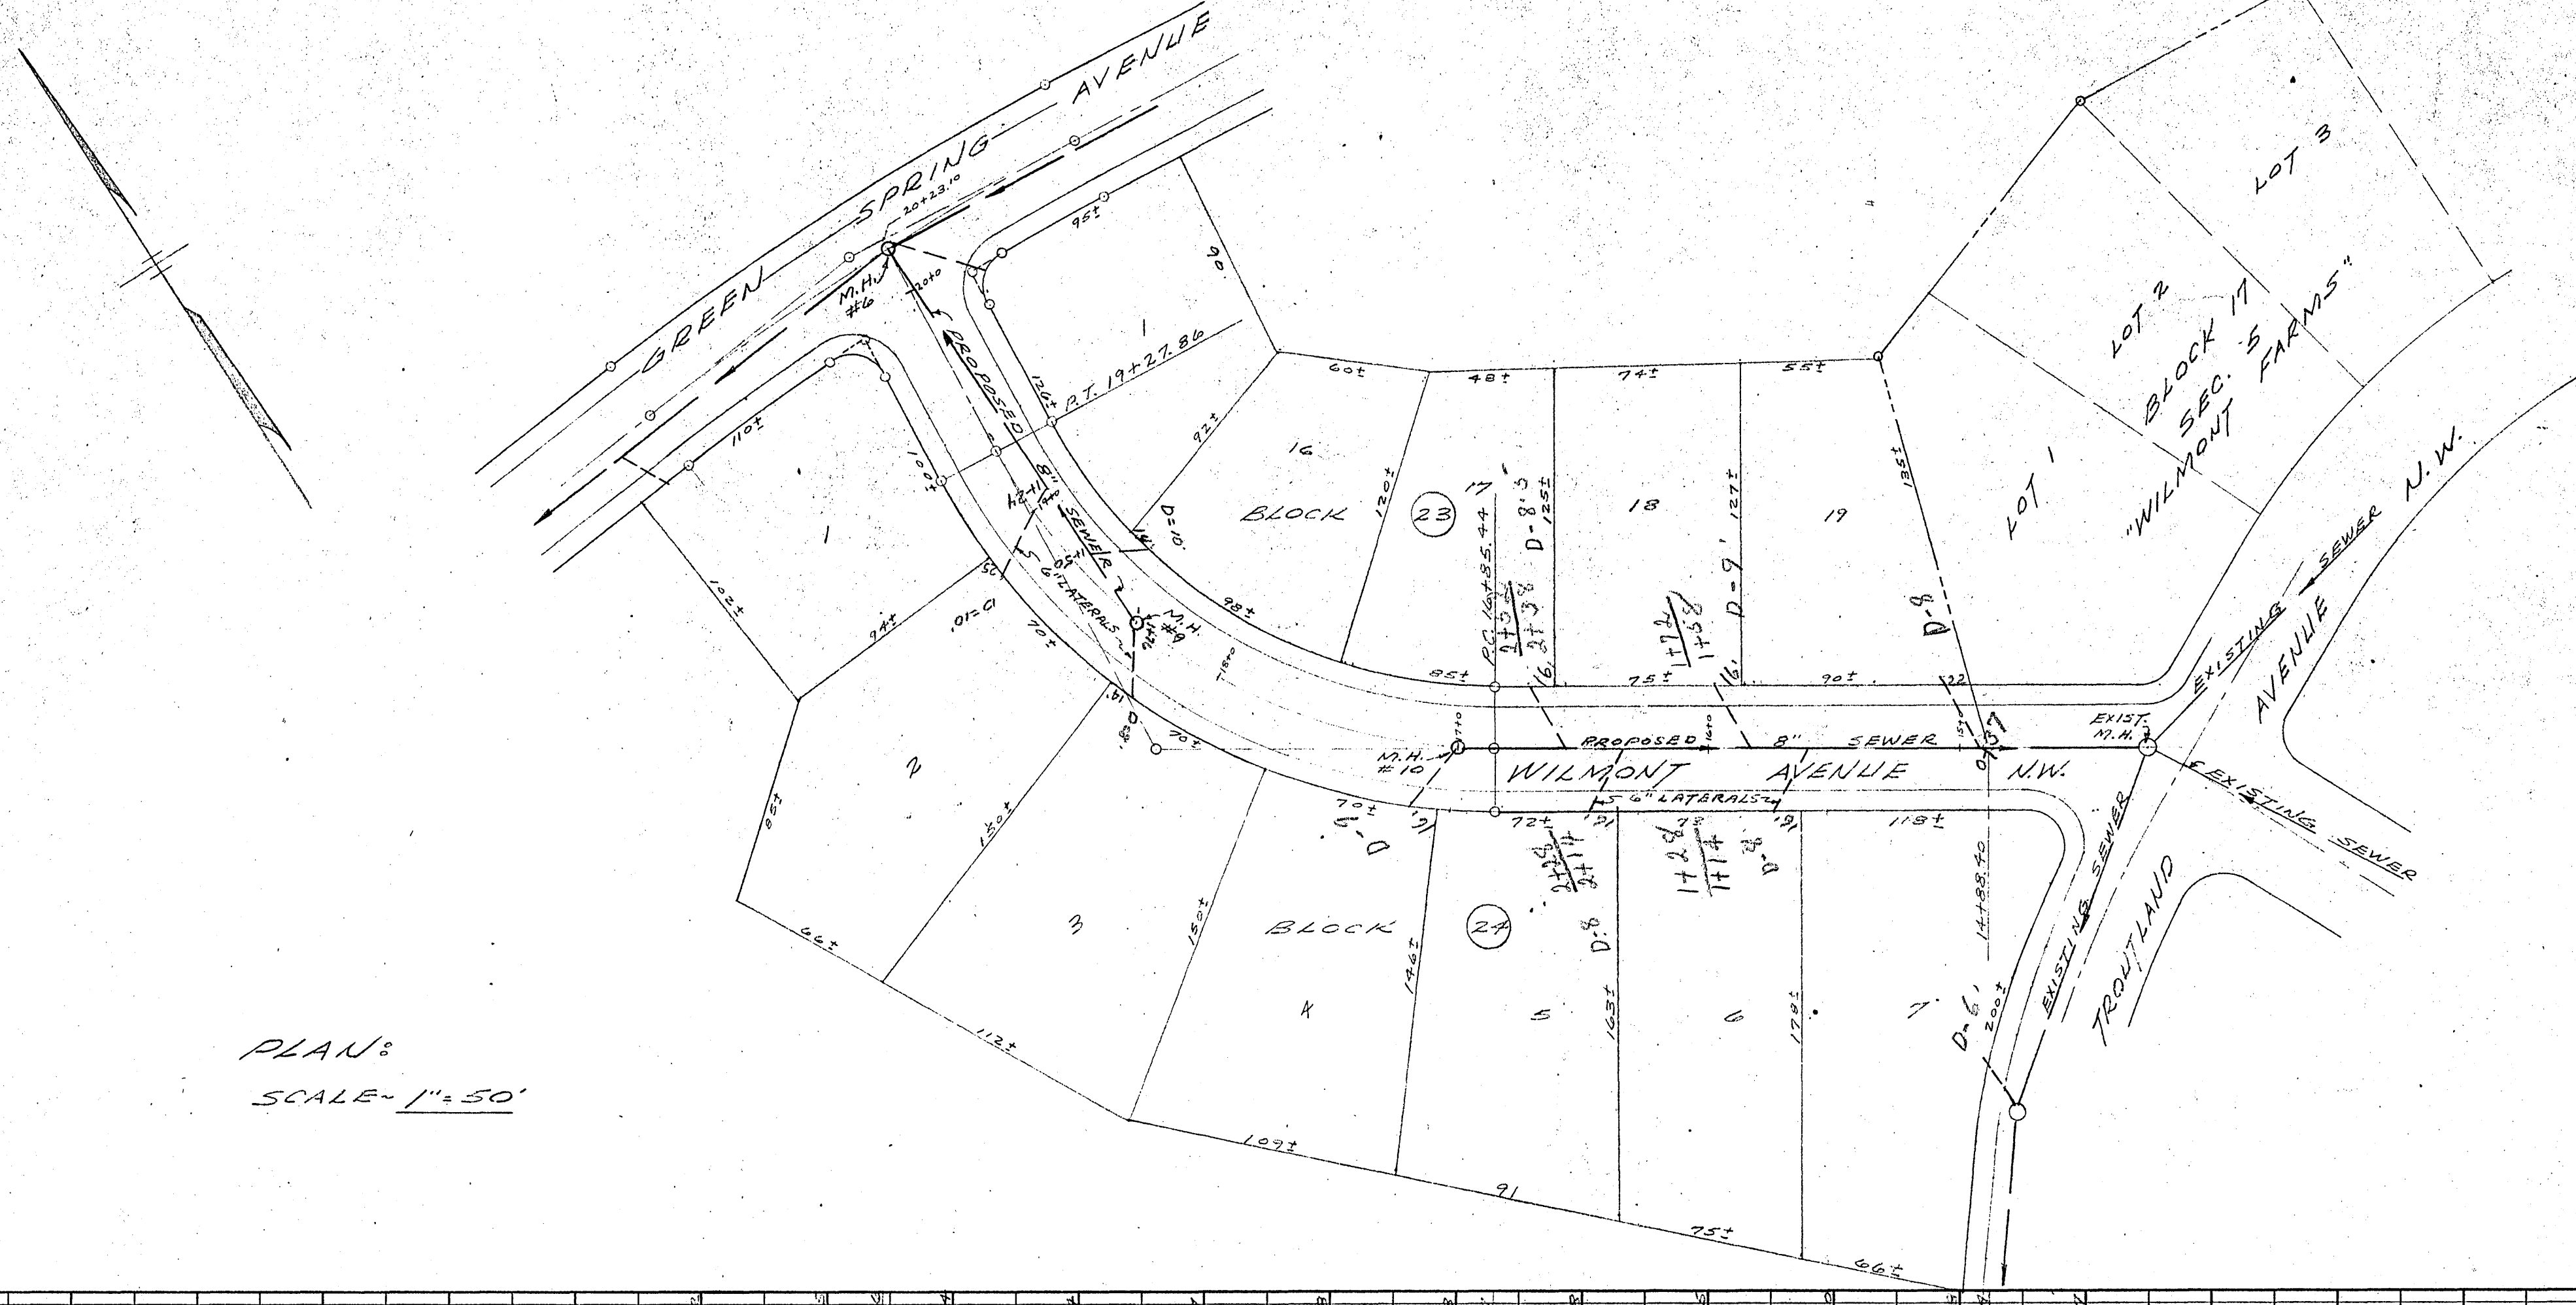

PLAN:
SCALE - 1" = 50'

Sewers Plotted By J.T.H.
7/18/02 Map # 273

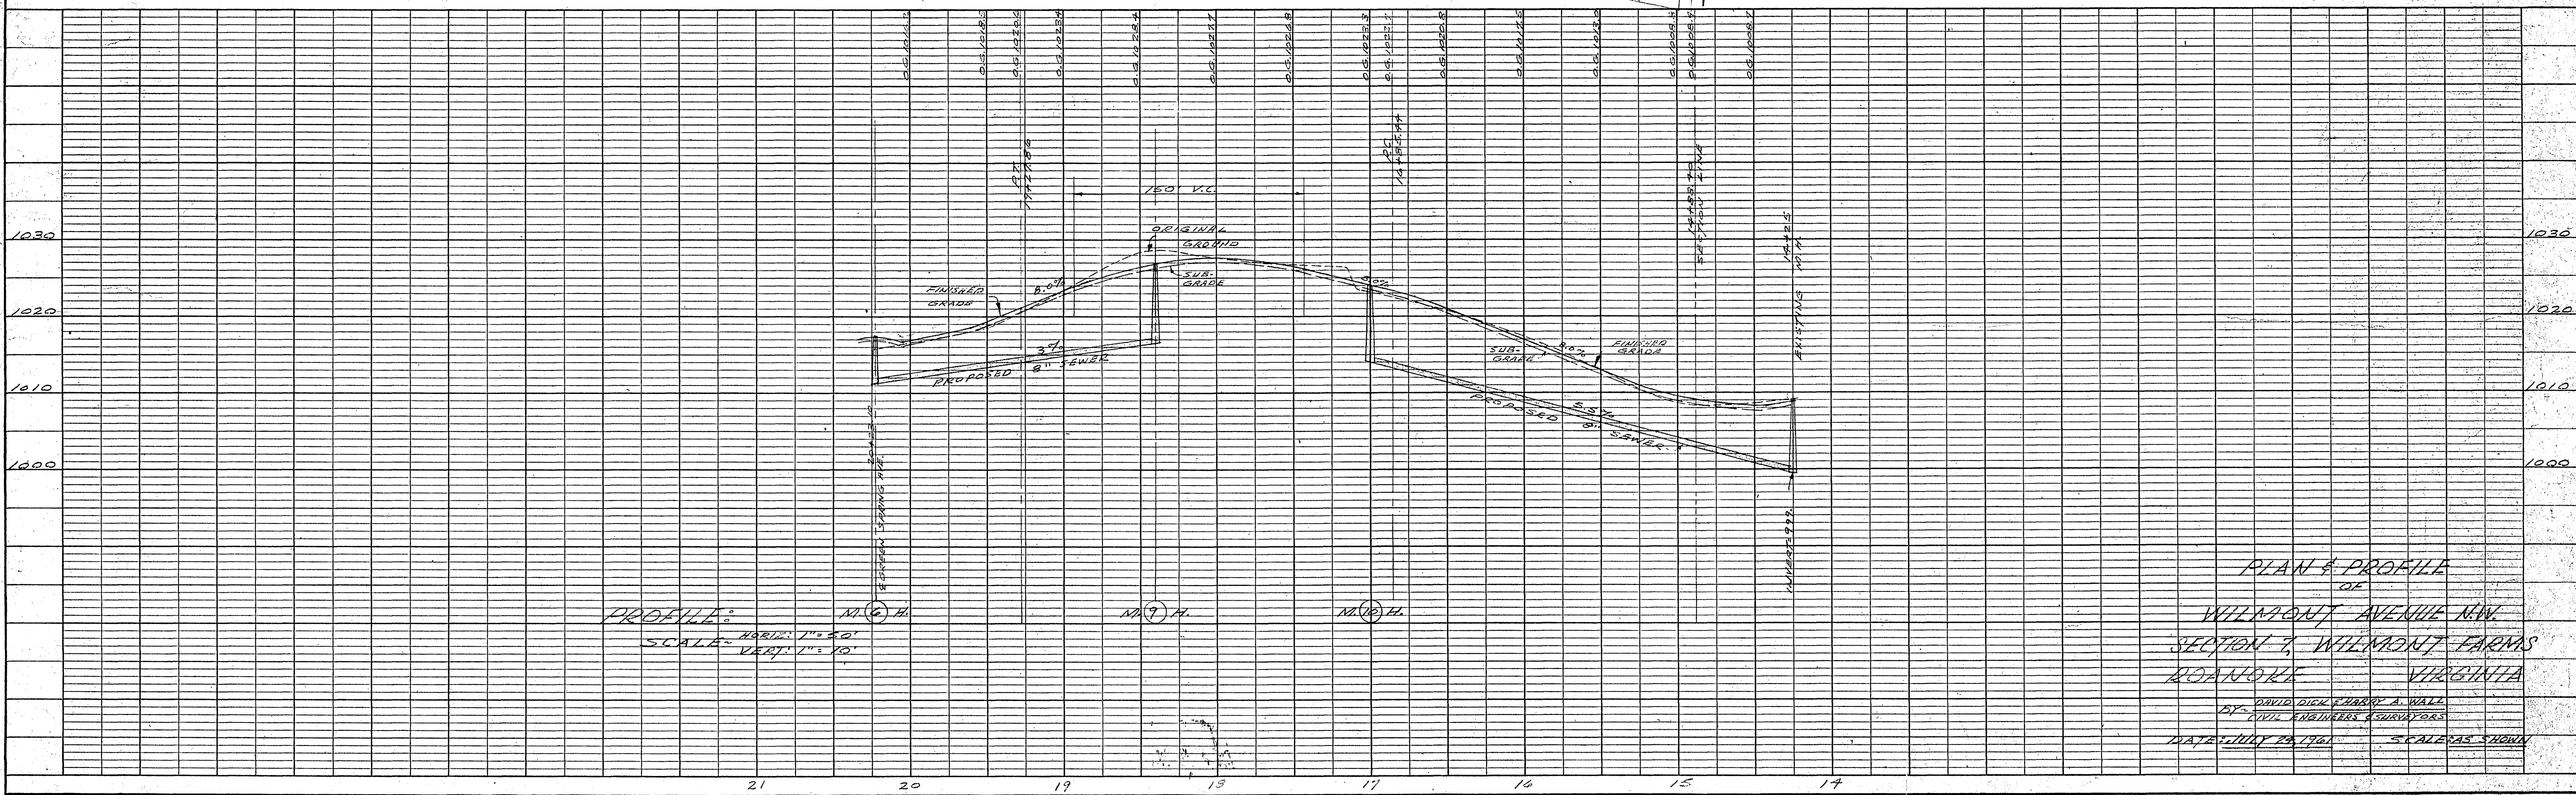

PROFILE:
SCALE: HORIZ. 1" = 50'
VERT. 1" = 10'

PLAN & PROFILE
OF
WILMONT AVENUE NW
SECTION 7, WILMONT FARMS
ROANOKE VIRGINIA
BY DAVID DICK & HARRY A. WALL
CIVIL ENGINEERS & SURVEYORS
DATE: JULY 23, 1901
SCALE AS SHOWN

Wilmont