


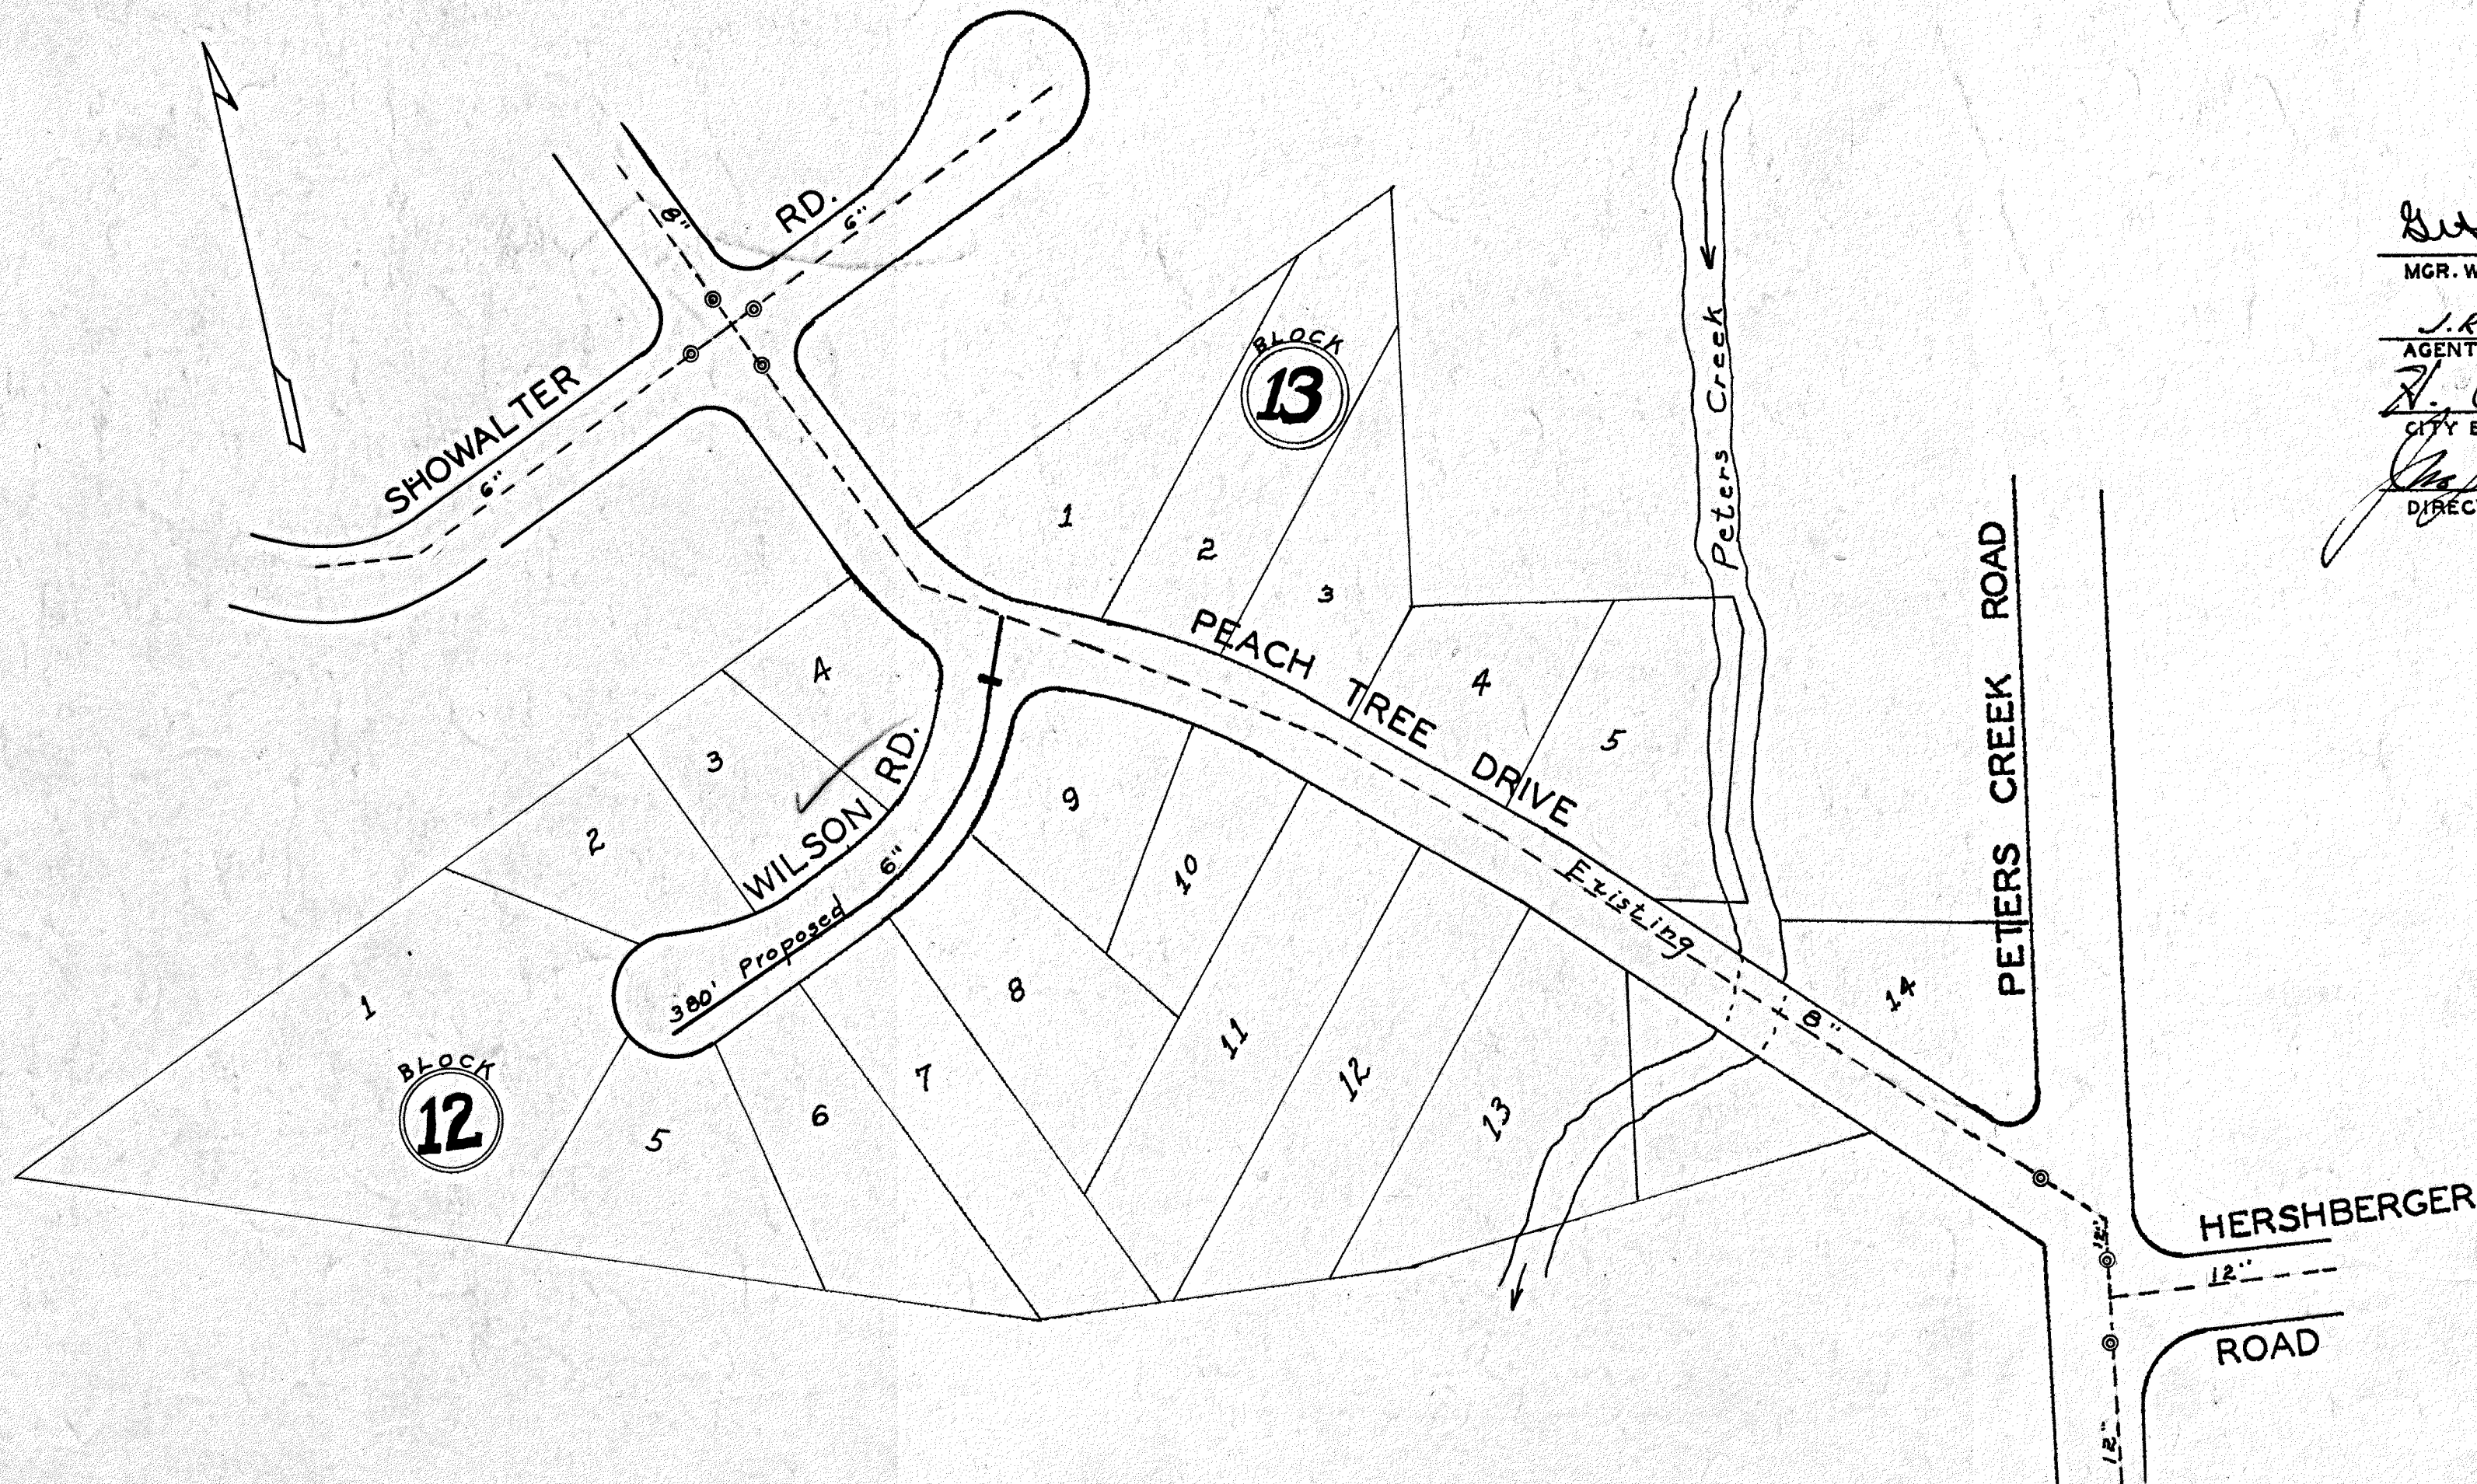

Det Ruston
 MGR. WATER DEPARTMENT
J.R. Hildebrand
 AGENT FOR ROANOKE PLANNING COMM.
H. Cletus Boyles
 CITY ENGINEER OF ROANOKE, VA.
Chas. P. ...
 DIRECTOR OF PUBLIC WORKS

8-1-55
 DATE
 Aug. 1, 1955.
 DATE
 8-1-55
 DATE
 8-1-55
 DATE

DATE COMP.	12-55
MAINS INS. BY	
SERV. INS. BY	
NO. SERV. INS.	None
CITY OR CO.	Salem Dist.
DEPT. INSP.	

WATER DEPARTMENT
 CITY OF ROANOKE, VA.
 SECTION NO. 3
 NORWOOD

SCALE-1"=100'
 DRAWN BY E.L.A. JULY 27 1955

55-45

SCANNED

check