


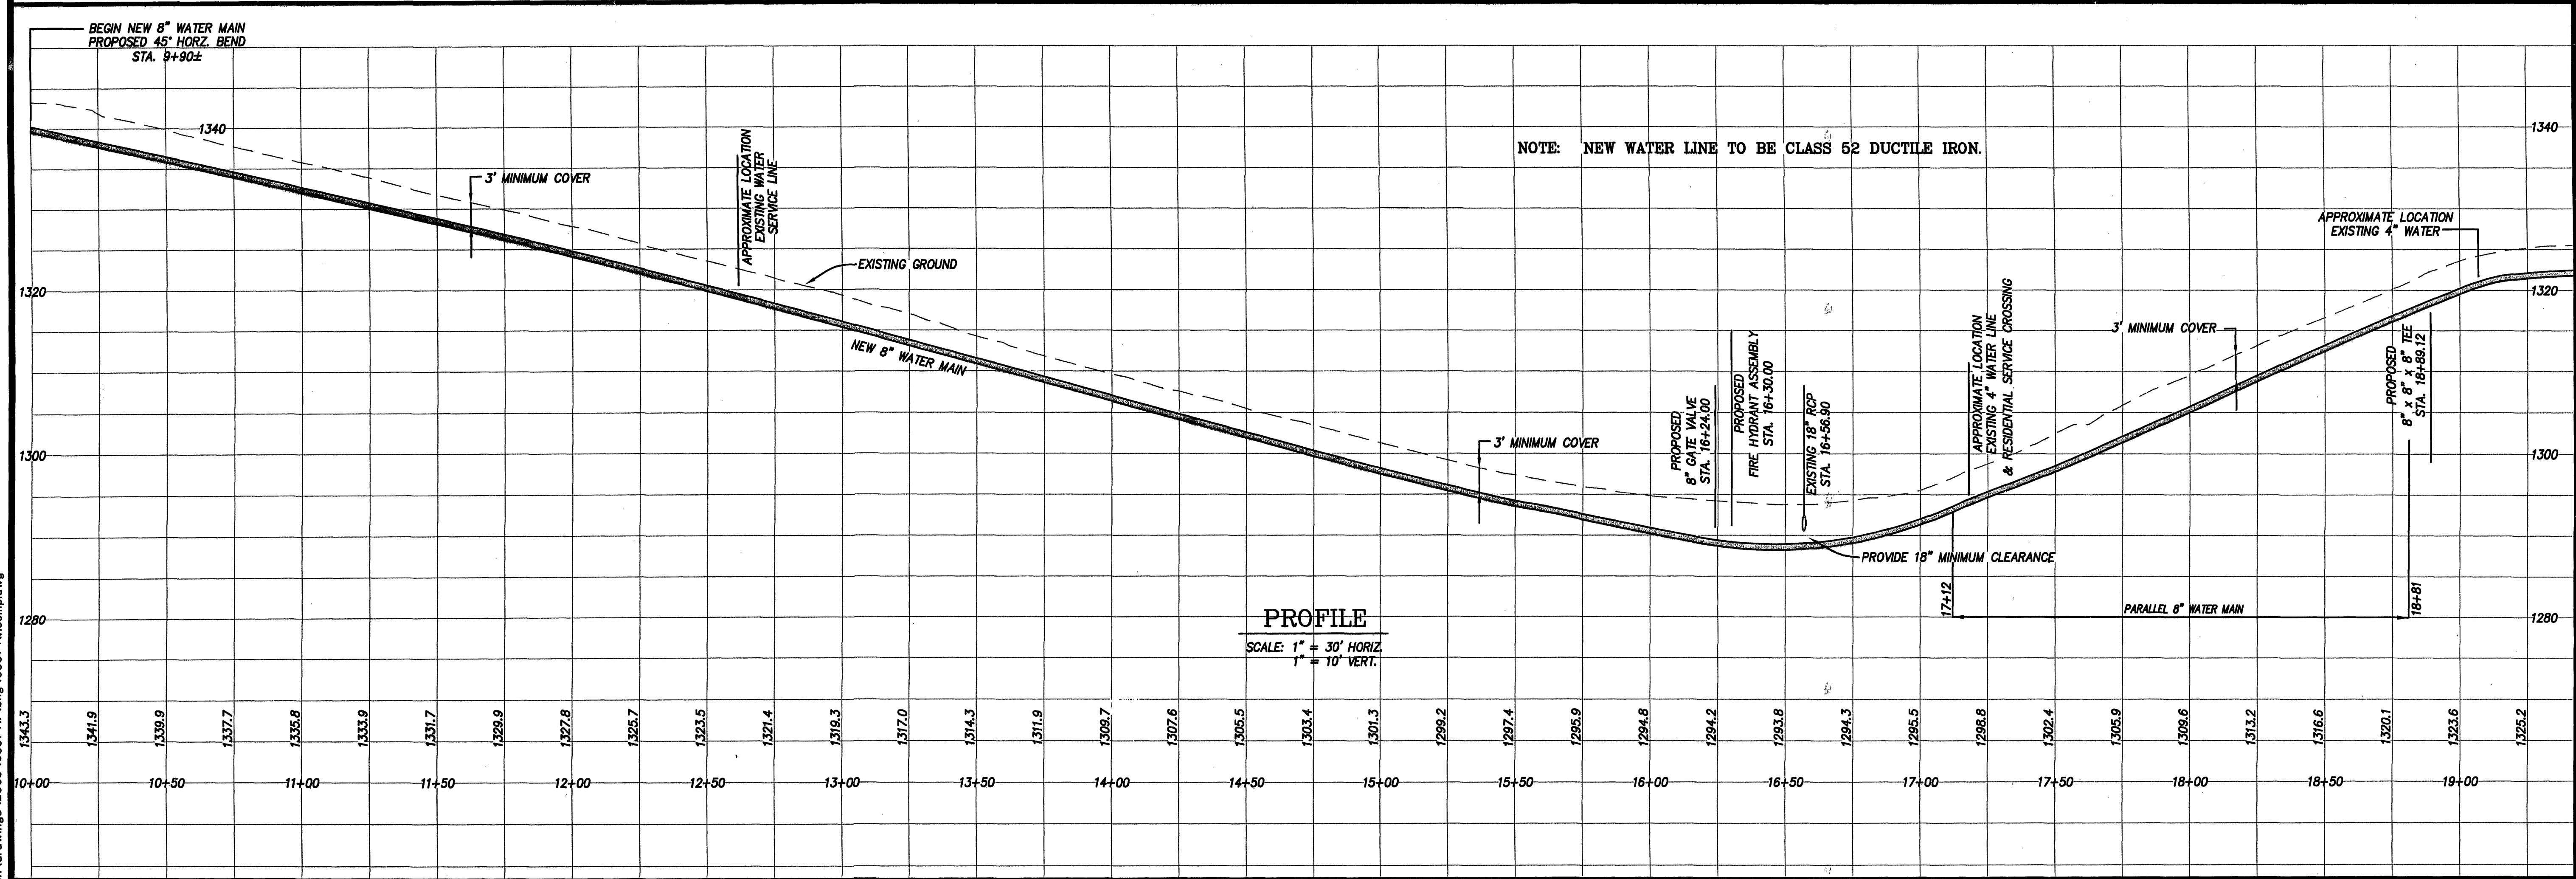

**SOUTHERN HILLS  
WATER MAIN EXTENSION**  
PREPARED FOR  
**BOONE HOMES, INC. OF ROANOKE**  
ROANOKE, VIRGINIA

| REVISIONS |                  |
|-----------|------------------|
| NO.       | DATE DESCRIPTION |
| 1         |                  |
| 2         |                  |
| 3         |                  |
| 4         |                  |
| 5         |                  |

|                |                    |
|----------------|--------------------|
| DATE:          | SEPTEMBER 23, 2008 |
| SCALE:         | AS SHOWN           |
| COMMISSION NO: | 03-374W            |
| SHEET          | 3 OF 5             |