

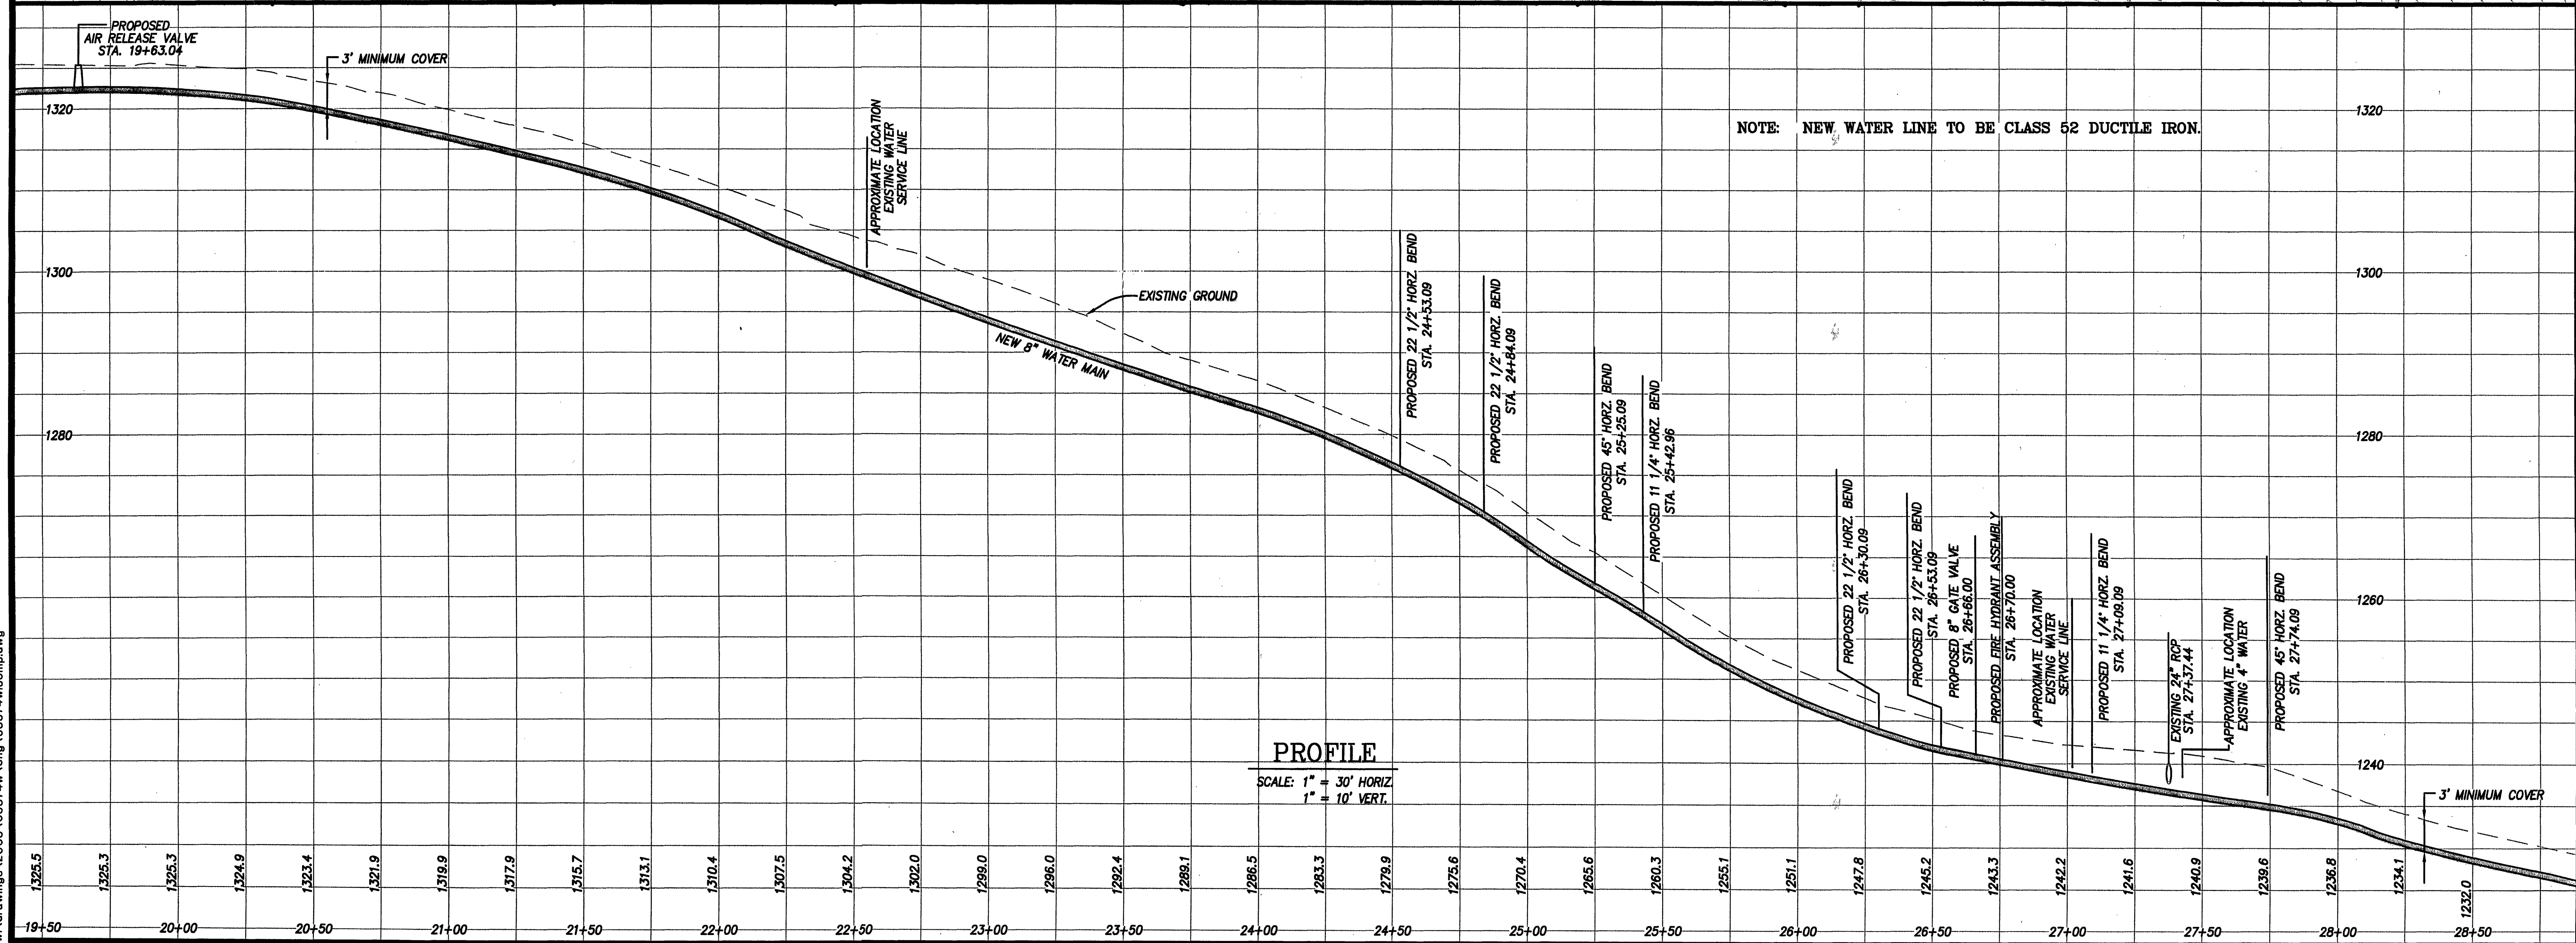


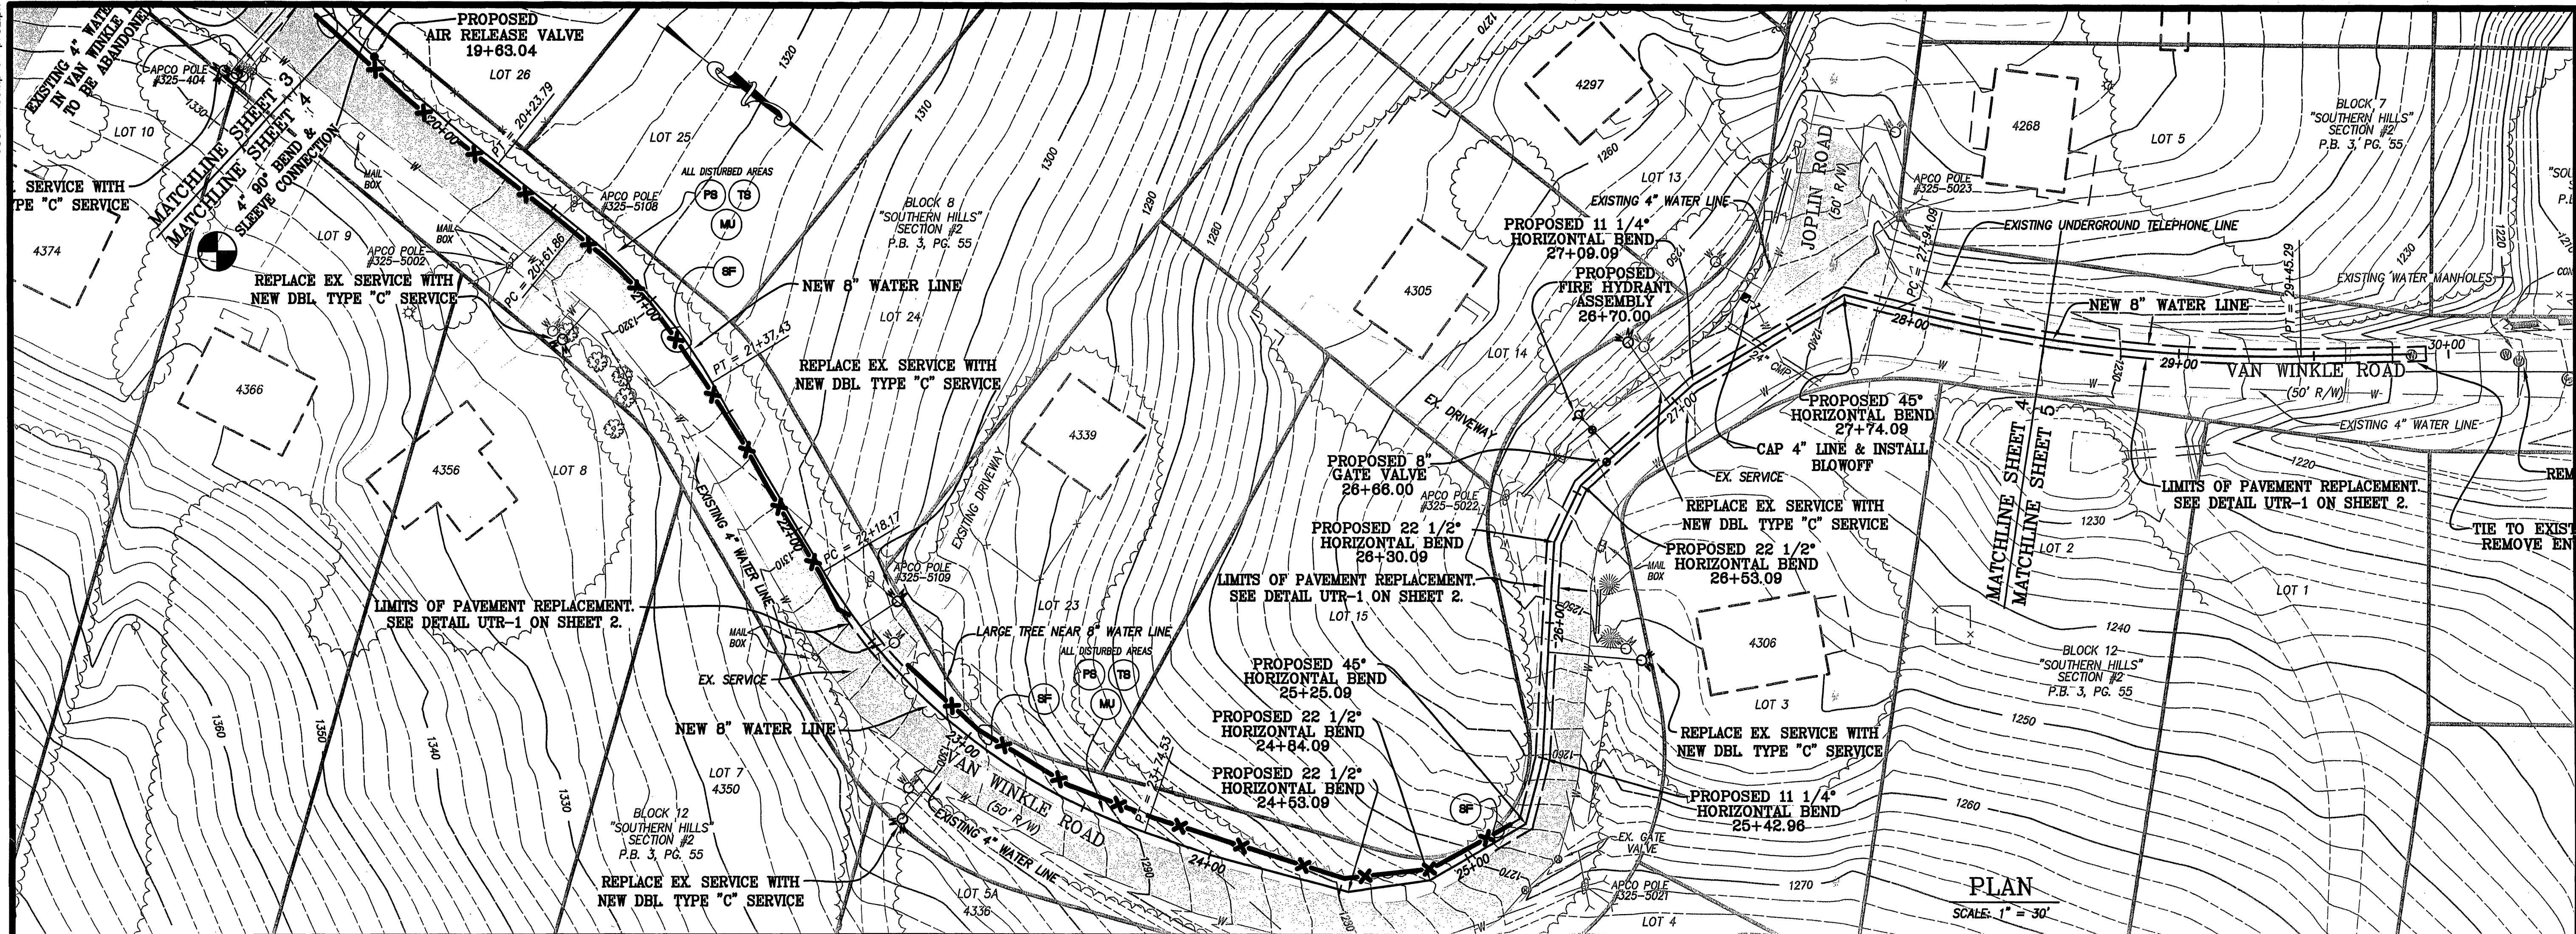

**LUMSDEN ASSOCIATES, P.C.**  
**ENGINEERS-SURVEYORS-PLANNERS**  
**ROANOKE, VIRGINIA**

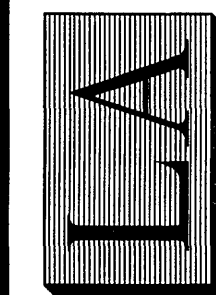

COMMONWEALTH OF VIRGINIA  
 GEOFFREY A. STRAUGHN  
*G. Straughn*  
 Lic. No. 014490  
 9-23-08  
 PROFESSIONAL ENGINEER

## PLAN & PROFILE

**SOUTHERN HILLS  
WATER MAIN EXTENSION**  
PREPARED FOR  
**BOONE HOMES, INC. OF ROANOKE**  
ROANOKE, VIRGINIA

| REVISIONS |             |
|-----------|-------------|
| NO.       | DESCRIPTION |
| 1         |             |
| 2         |             |
| 3         |             |
| 4         |             |
| 5         |             |

DATE: SEPTEMBER 23, 2008

SCALE: AS SHOWN

COMMISSION NO: 03-374W

SHEET 4 OF 5