
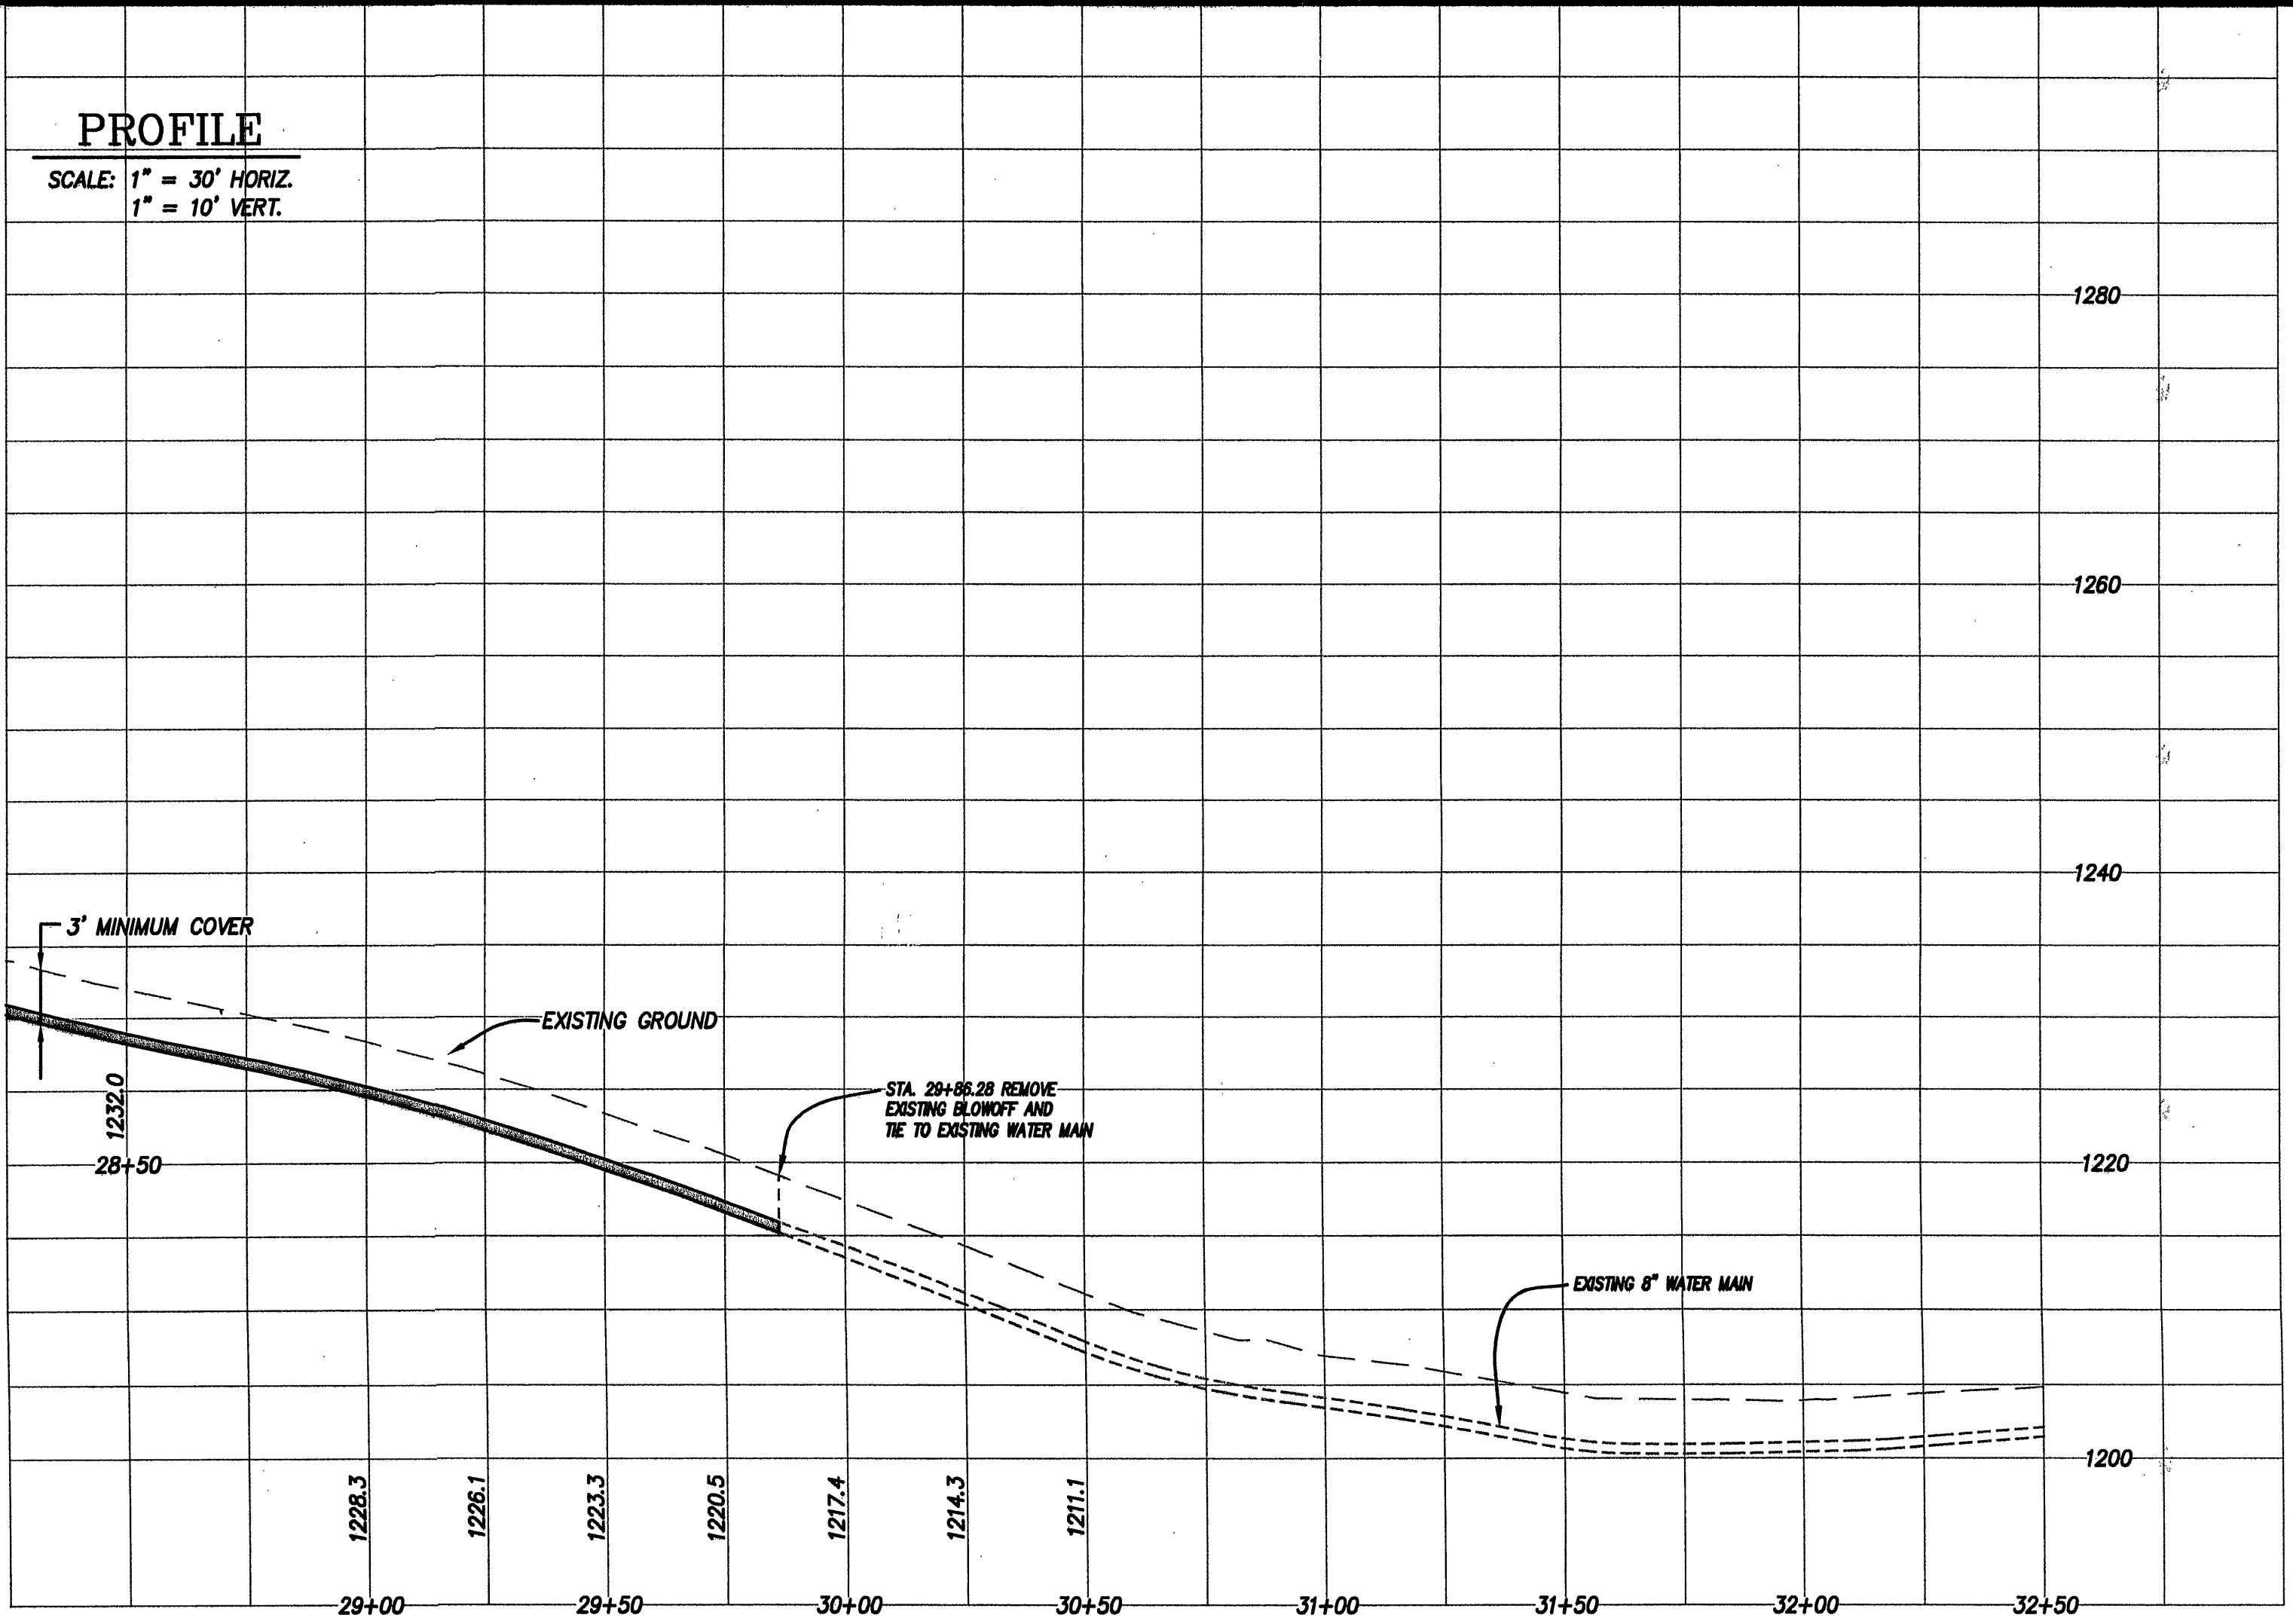


03374w\comp-05-pr03.plt
w:\drawings\2003\03374w\eng\03374w\comp.dwg

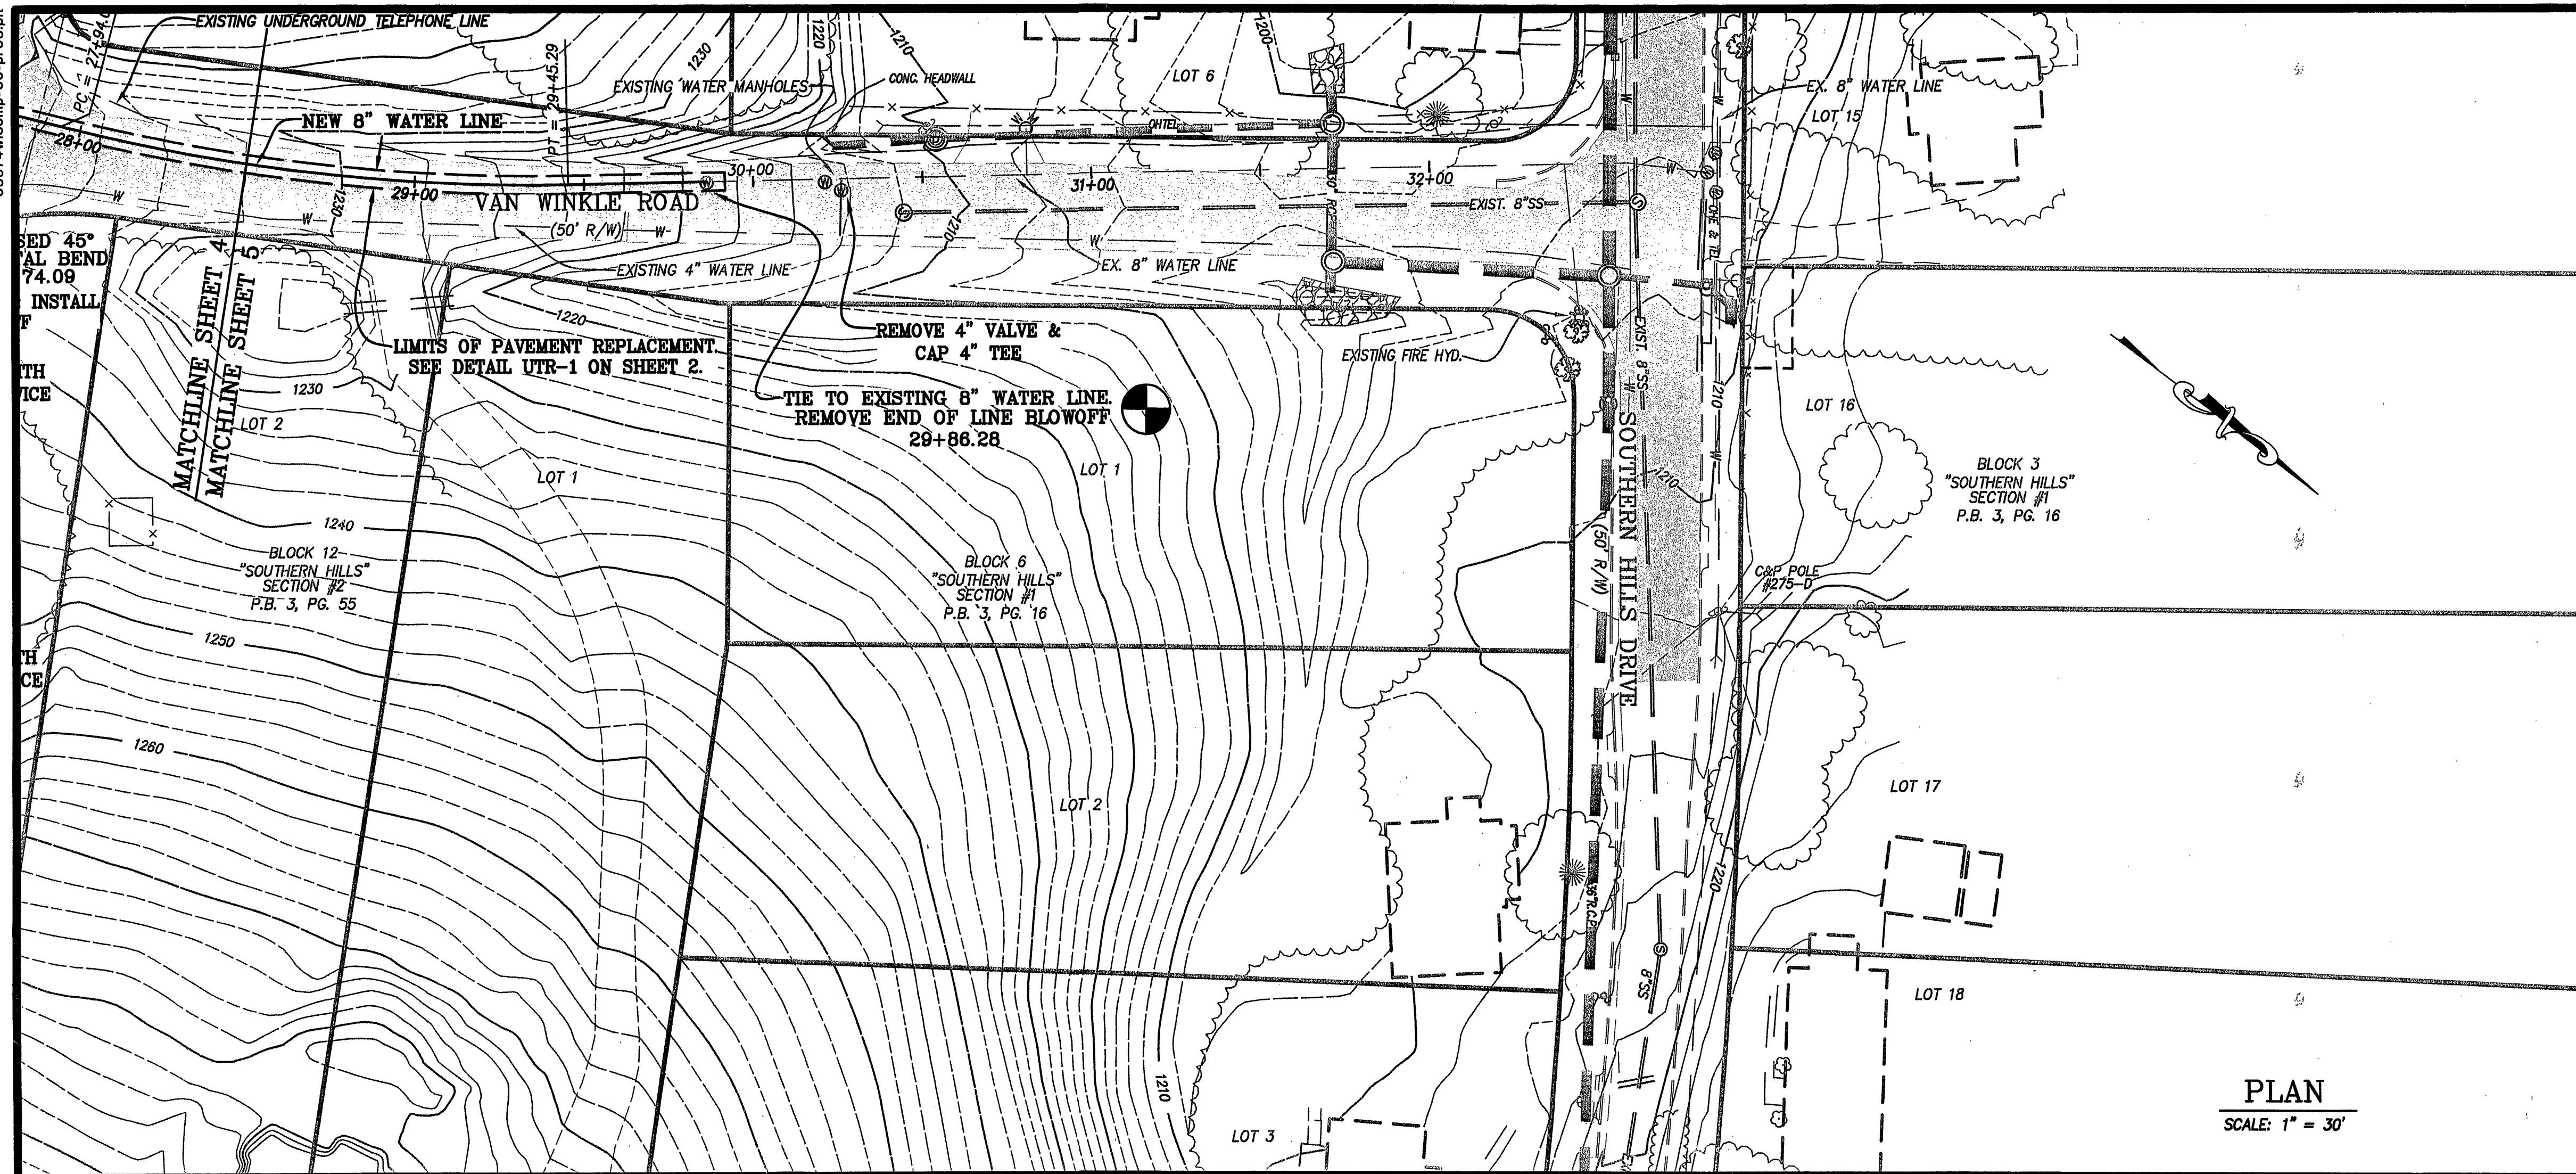

LUMSDEN ASSOCIATES P.C.
ENGINEERS-SURVEYORS-PLANNERS
ROANOKE, VIRGINIA

LA

4664 BRAMBLETON AVENUE
P.O. BOX 20669
ROANOKE, VIRGINIA 24018

PHONE: (540) 774-4411
FAX: (540) 772-9445
E-MAIL: MAIL@LUMSDENPC.COM

COMMONWEALTH OF VIRGINIA
GEOFFREY A. STRAUGHN
Lic. No. 014380
9-23-08
PROFESSIONAL ENGINEER

PLAN & PROFILE

**SOUTHERN HILLS
WATER MAIN EXTENSION**
PREPARED FOR
BOONE HOMES, INC. OF ROANOKE
ROANOKE, VIRGINIA

NO.	DATE	DESCRIPTION
1		
2		
3		
4		
5		

DATE: SEPTEMBER 23, 2008
SCALE: AS SHOWN
COMMISSION NO: 03-374W

SHEET 5 OF 5