
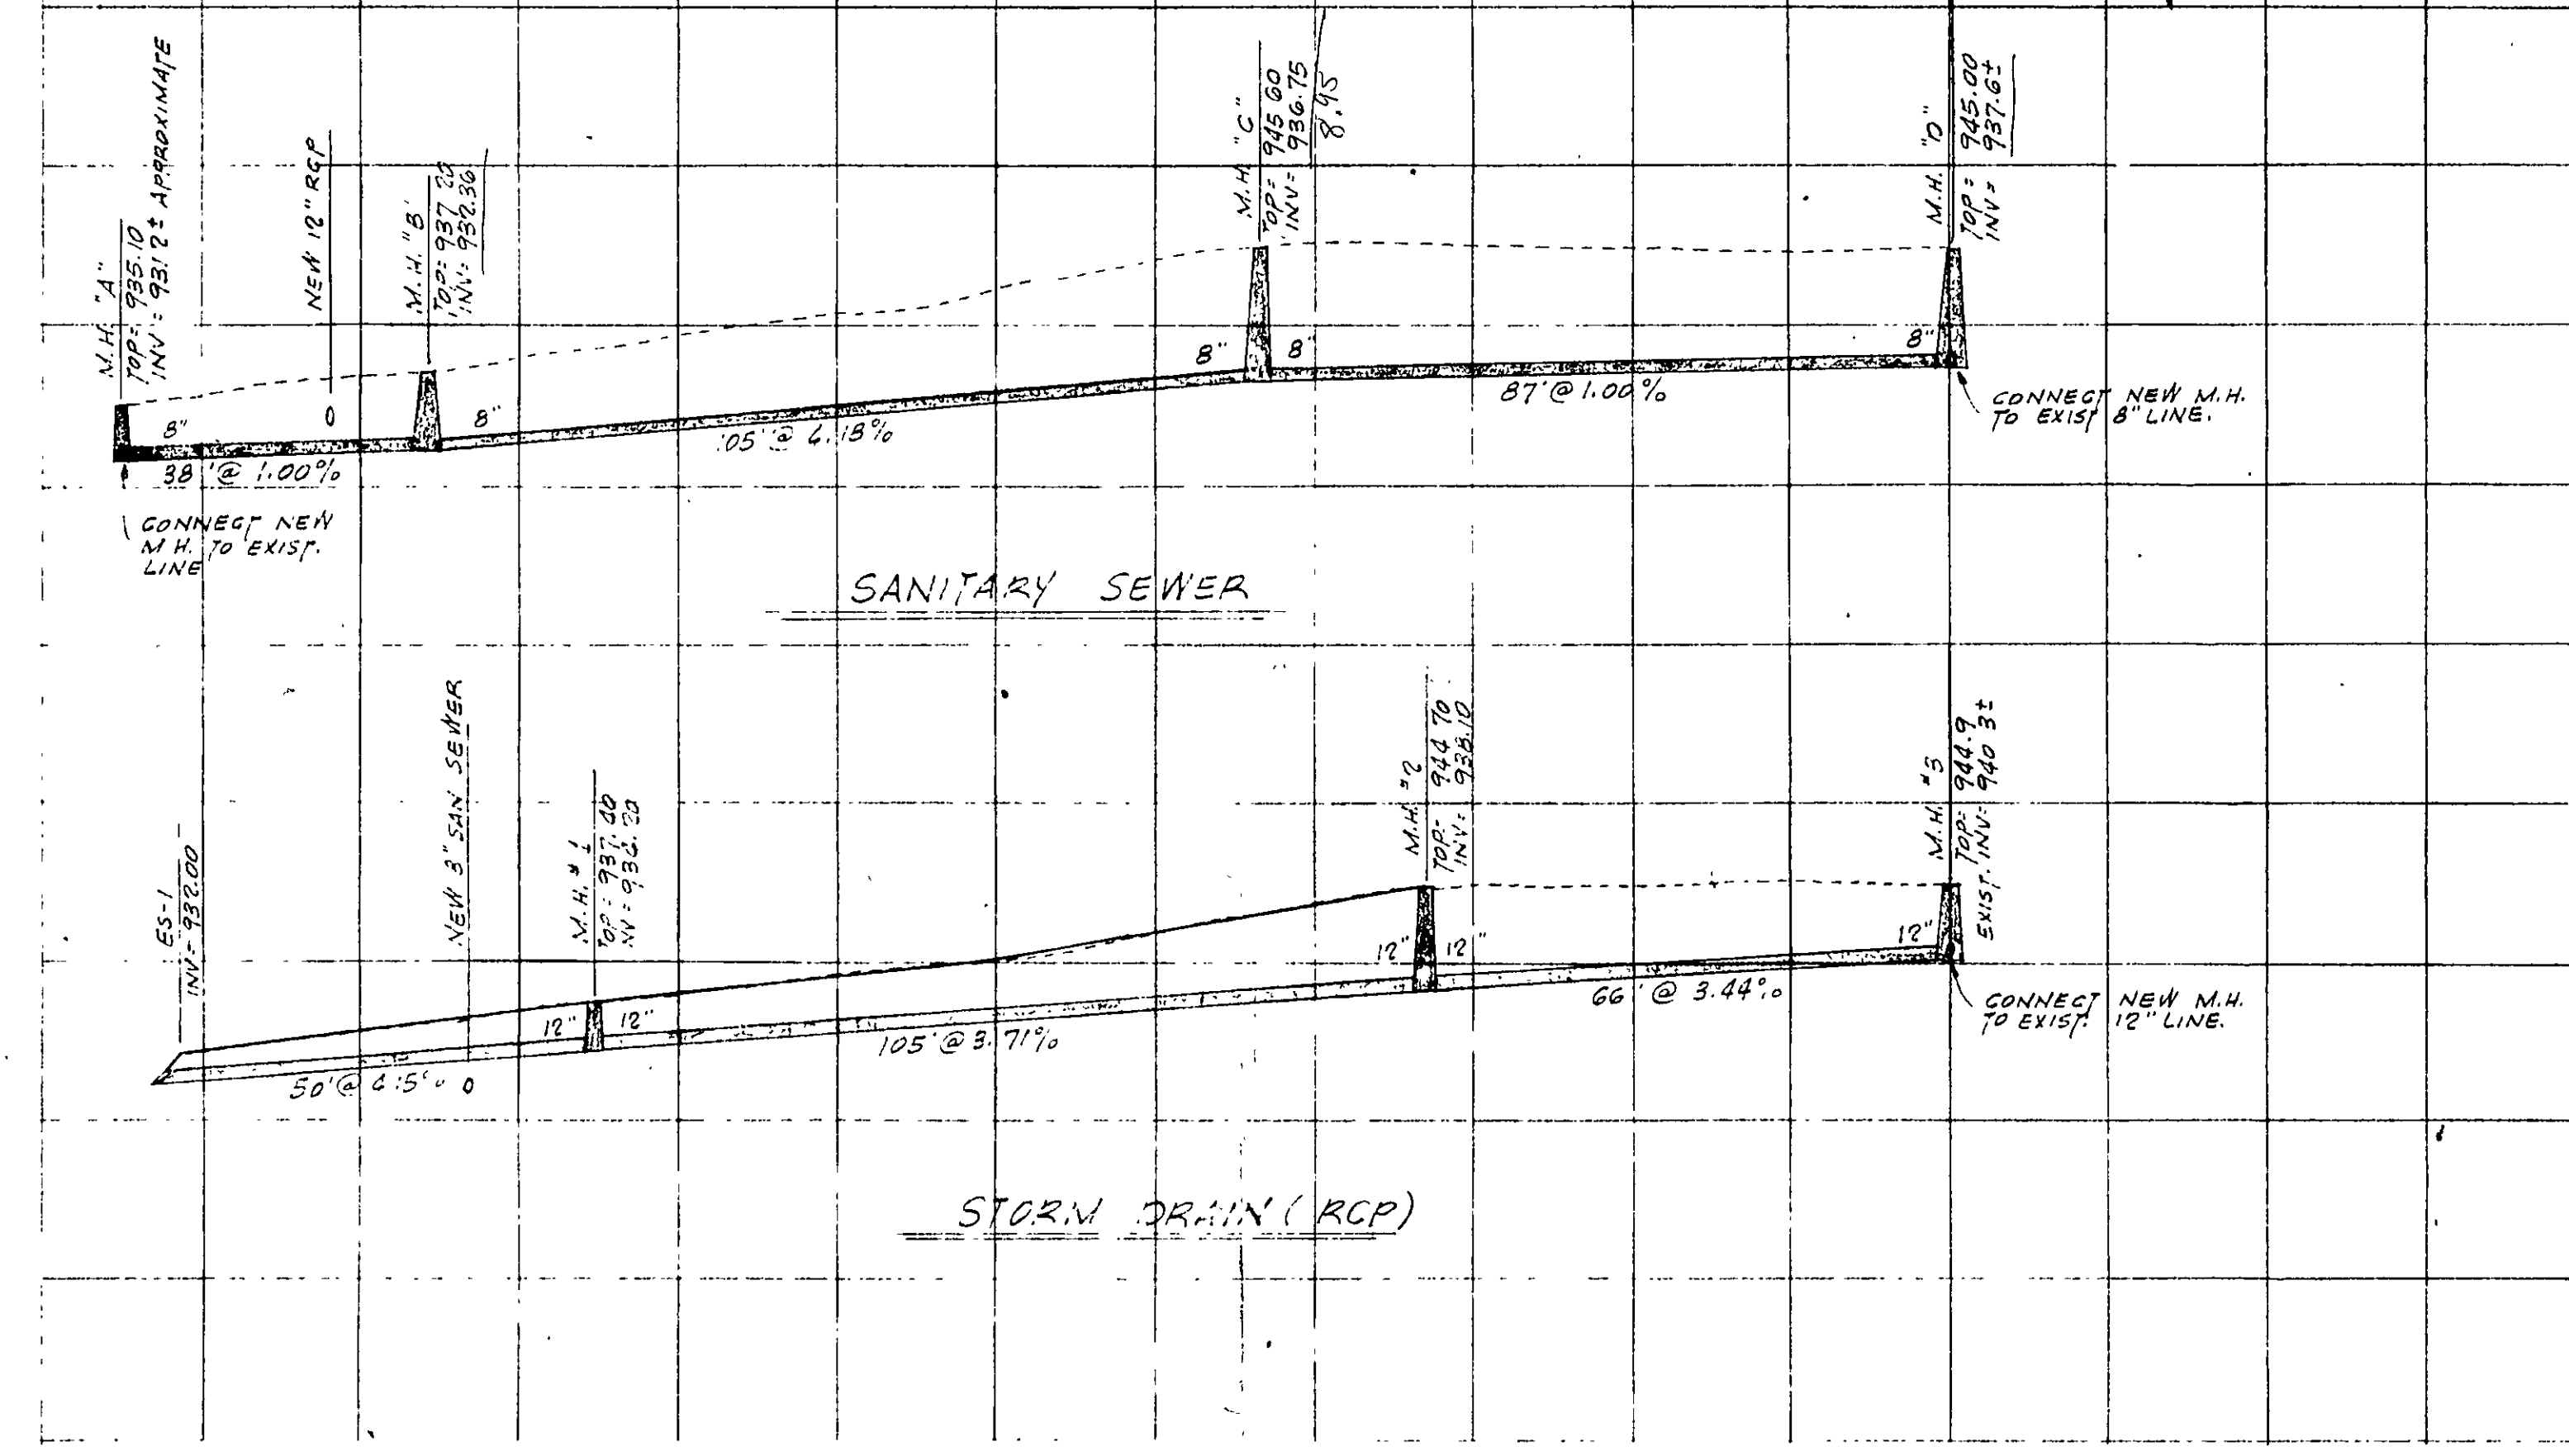


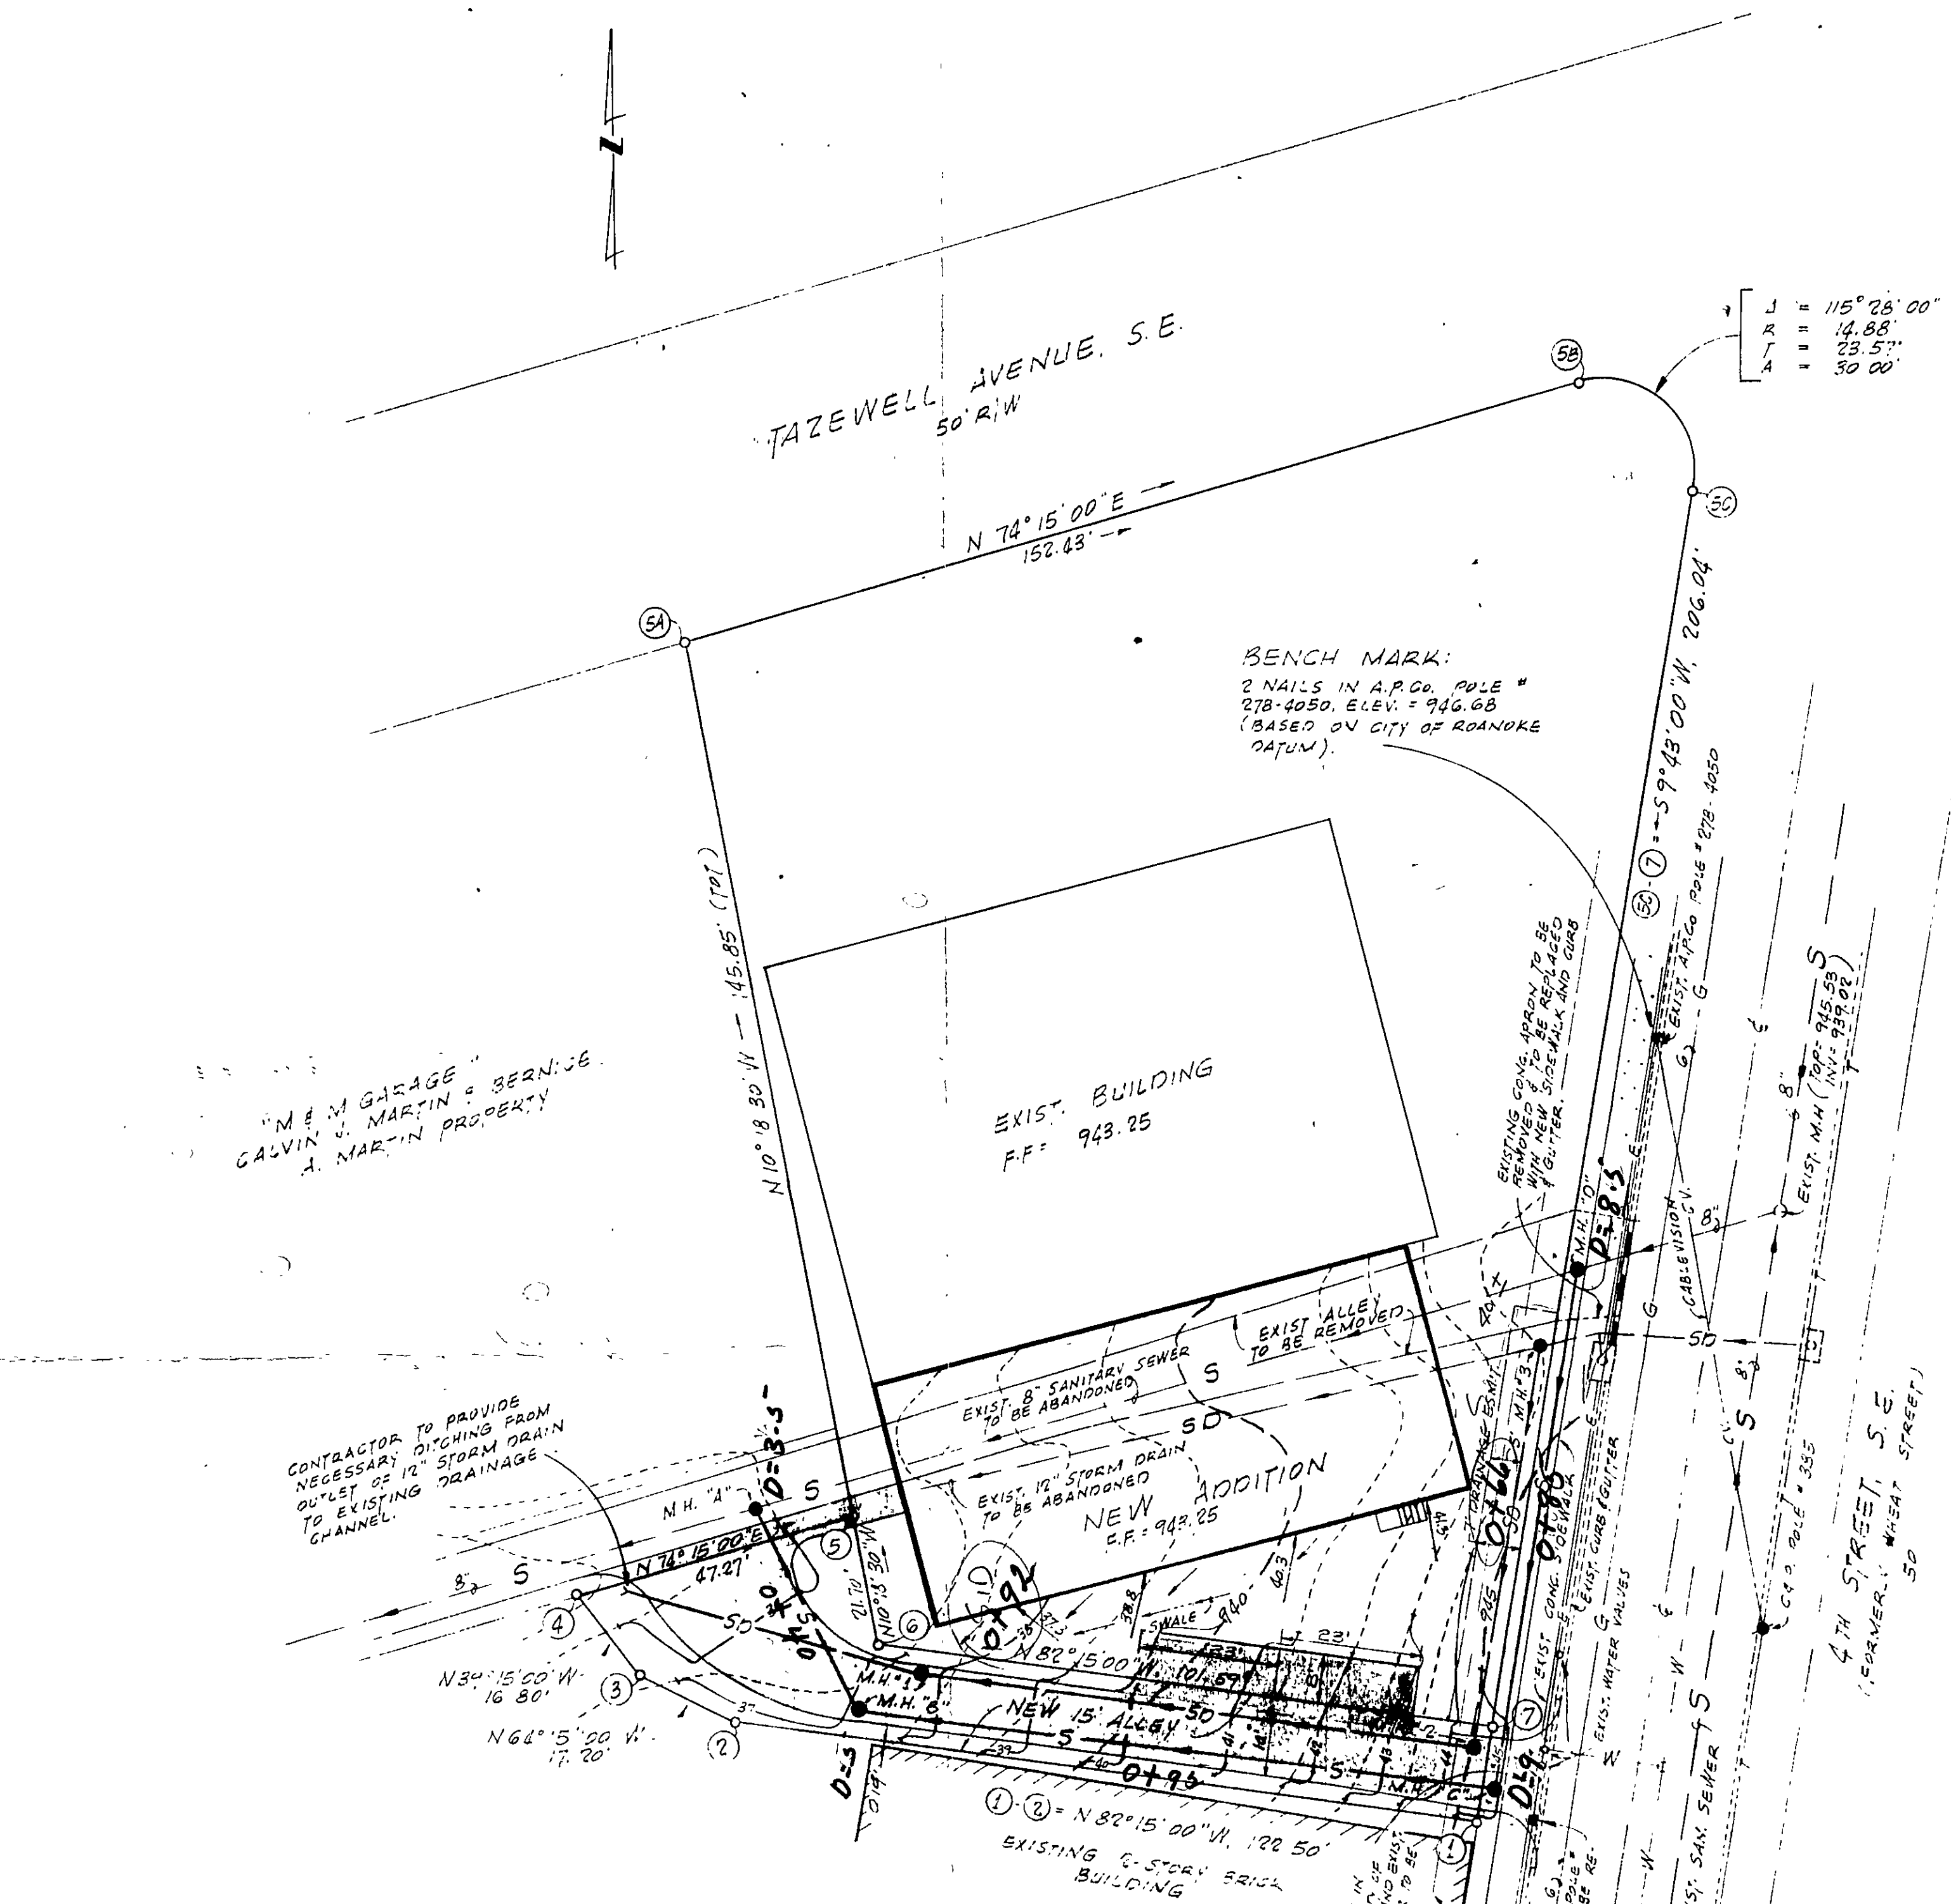

APPROVED:

Sharon J. Brack
CITY ENGINEER, ROANOKE, VA.

William D. Kelly
AGENT, ROANOKE CITY PLANNING COMM.

DATE: 3-1-79

DATE: March 1, 1979

- NOTES:**
1. EXACT ELEVATION OF SANITARY SEWER LINE AT MANHOLES A & D IS NOT KNOWN. CONTRACTOR SHALL UNCOVER LINE SO THAT NECESSARY ADJUSTMENTS CAN BE MADE BEFORE STARTING CONSTRUCTION OF LINES.
 2. MANHOLES A, D & 3 ARE TO BE CONSTRUCTED AROUND EXISTING LINES. FLOW THROUGH EXISTING LINES (TO BE ABANDONED) SHALL BE MAINTAINED UNTIL NEW LINES ARE APPROVED BY THE CITY OF ROANOKE.
 3. ALL CONSTRUCTION SHALL BE IN ACCORDANCE WITH THE CITY OF ROANOKE STANDARDS AND SPECIFICATIONS.
 4. LOCATION OF UNDERGROUND UTILITIES ARE APPROXIMATE ONLY. EXACT LOCATION SHALL BE DETERMINED BY CONTRACTOR PRIOR TO STARTING CONSTRUCTION.
 5. CONTRACTOR SHALL PLACE STRAW BALES AS REQUIRED TO CONTROL EROSION DURING CONSTRUCTION.
 6. CONTRACTOR SHALL REPLACE ANY SIDEWALK DISTURBED DURING CONSTRUCTION.

PLAN & PROFILE
OF
NEW ADDITION TO WINDSHIELD
GLASS DISTRIBUTORS CO., INC.
SITUATED AT THE INTERSECTION OF TAZEWELL AVENUE
AND 4TH STREET, S.E.
ROANOKE, VIRGINIA

SCALE: AS SHOWN DATE: 19 JAN. 1979

BUFORD T. LUMSDEN & ASSOCIATES, P.C.
CERTIFIED LAND SURVEYORS
ROANOKE, VIRGINIA