
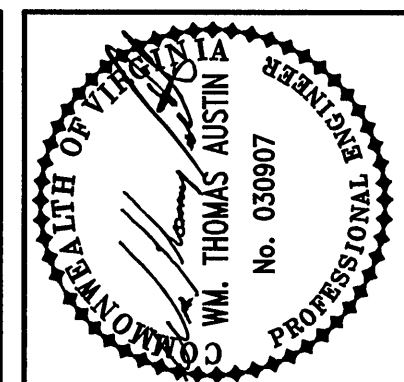
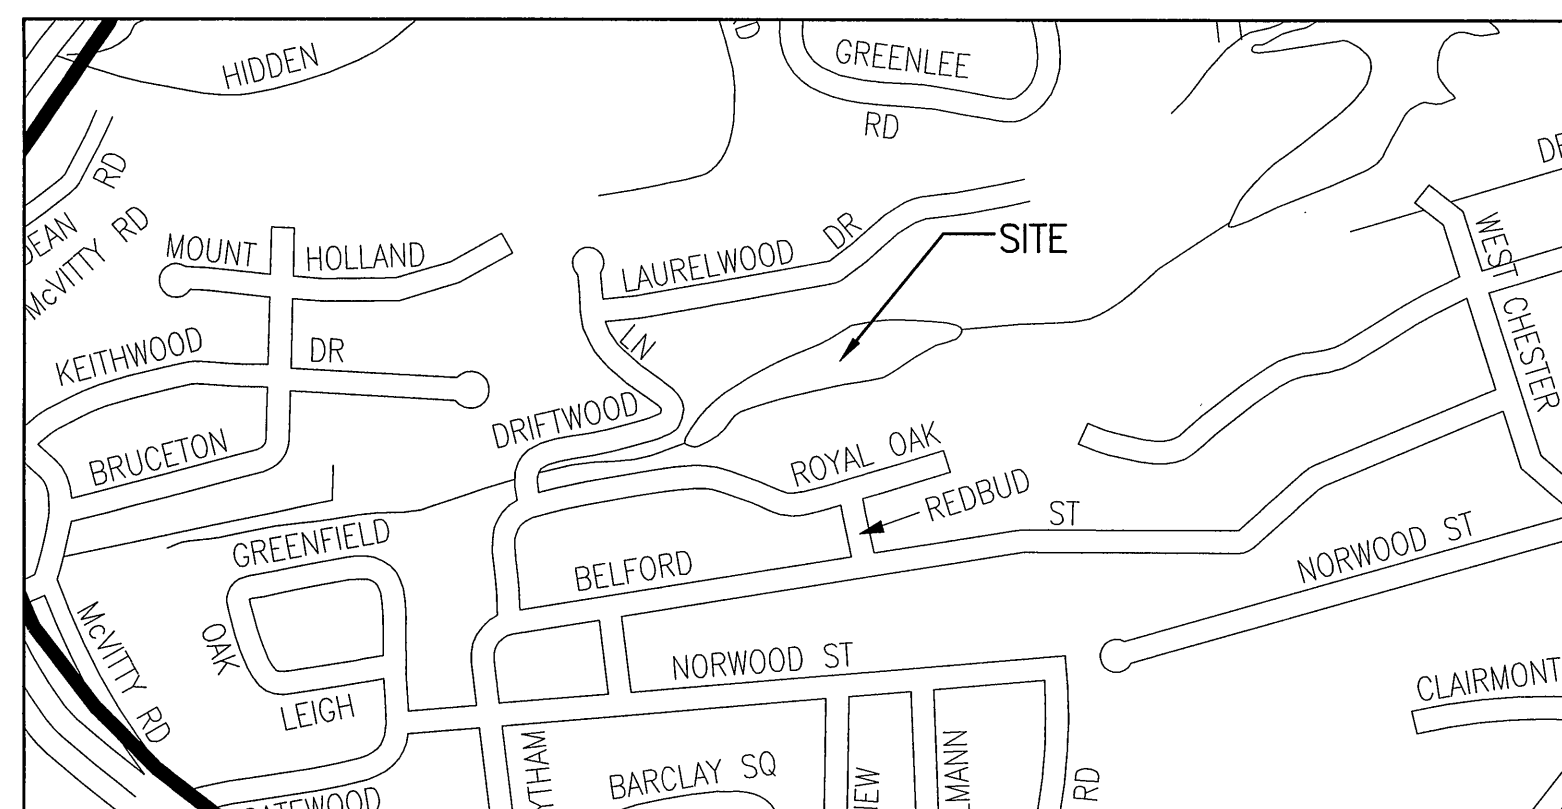


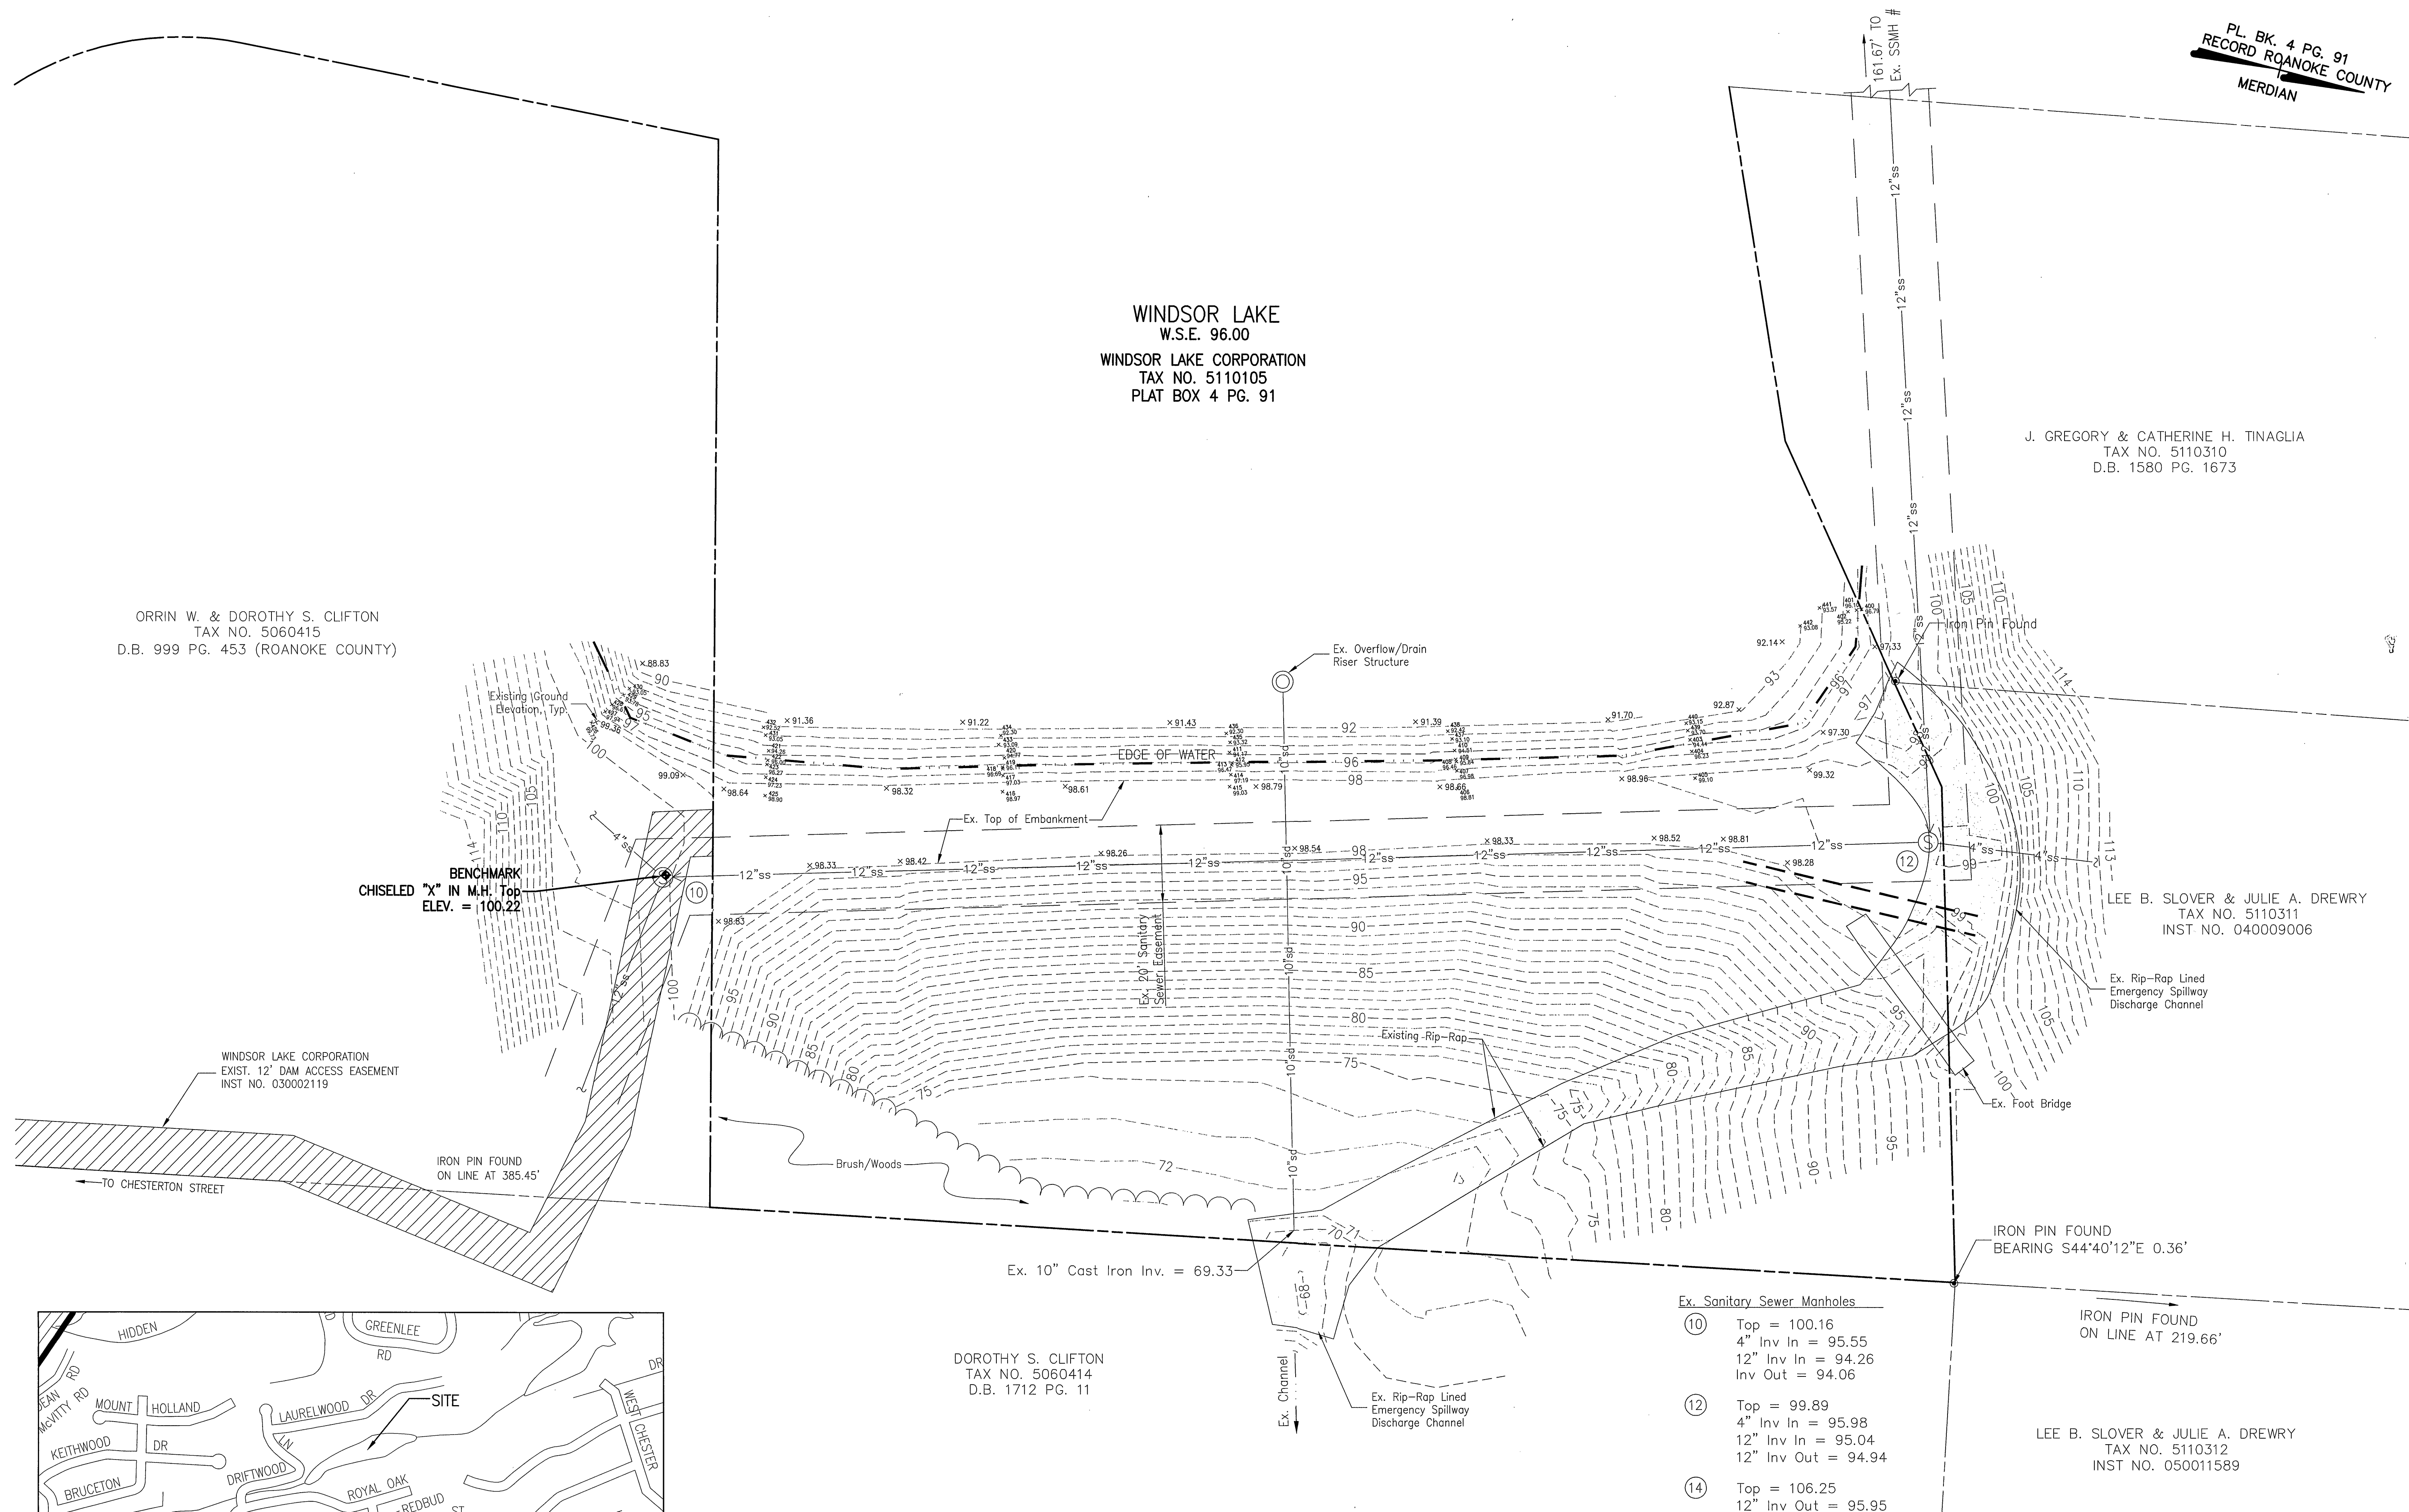

| Revisions | Date |
|-----------|------|
|           |      |
|           |      |
|              |                |
|--------------|----------------|
| Issue Date:  | March 28, 2007 |
| Drawn By:    | CZV            |
| Designed By: | WTA            |
| Checked By:  | WTA            |
| Date:        | 8/23/06        |

**Mattern & Craig**  
CONSULTING ENGINEERS • SURVEYORS  
701 FIRST STREET, S.W.  
ROANOKE, VIRGINIA 24016  
(540) 345-9342  
FAX (540) 345-7691

WINDSOR LAKE CORPORATION  
SPILLWAY MODIFICATIONS

**EXISTING CONDITIONS**

ROANOKE, VIRGINIA

Vertical Scale:  
N/A

Horizontal Scale:  
1"=20'

Commission Number:  
2469

Sheet No.:  
**C-1**

WINDSOR DAM SPILLWAY RELOCATION  
APPROVED