



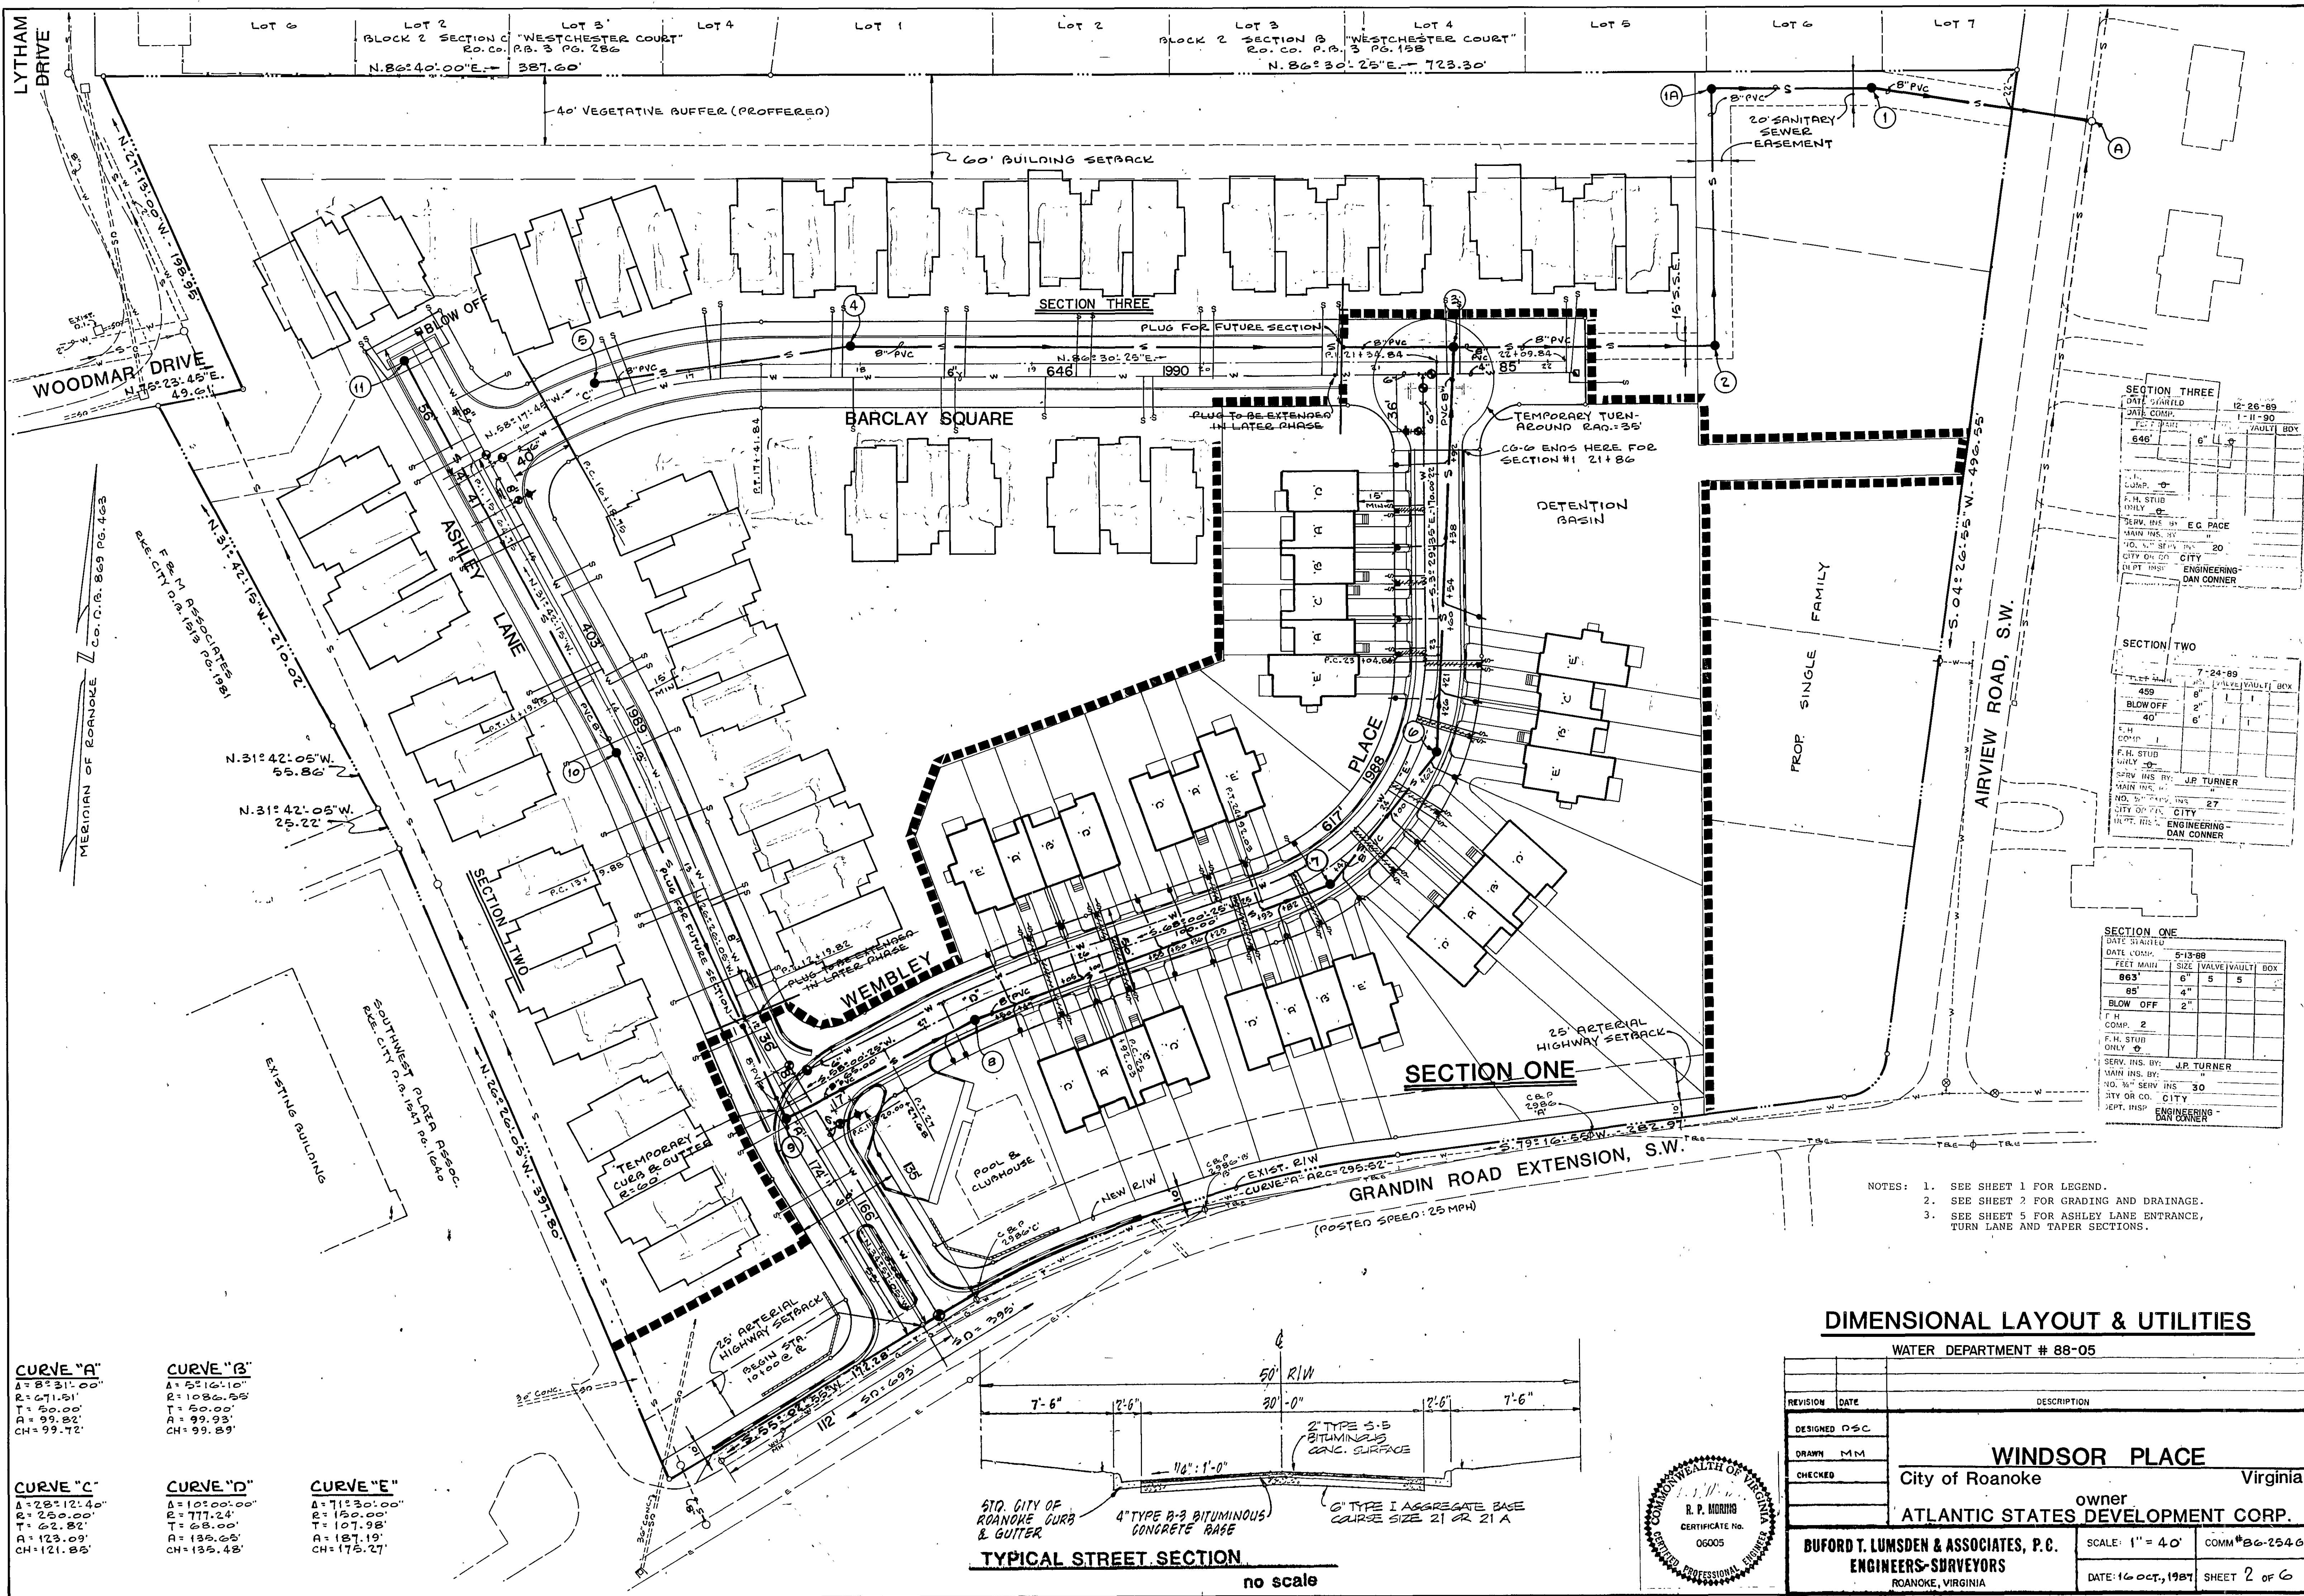

CURVE "A" A=8°31'.00" R=671.51' T=50.00' A=99.82' CH=99.72'	CURVE "B" A=5°16'.10" R=1086.55' T=50.00' A=99.93' CH=99.89'	CURVE "C" A=28°12'.40" R=250.00' T=62.82' A=123.09' CH=121.85'	CURVE "D" A=10°00'.00" R=777.24' T=68.00' A=135.65' CH=135.48'	CURVE "E" A=71°30'.00" R=150.00' T=107.98' A=187.19' CH=175.27'
---	--	--	--	---

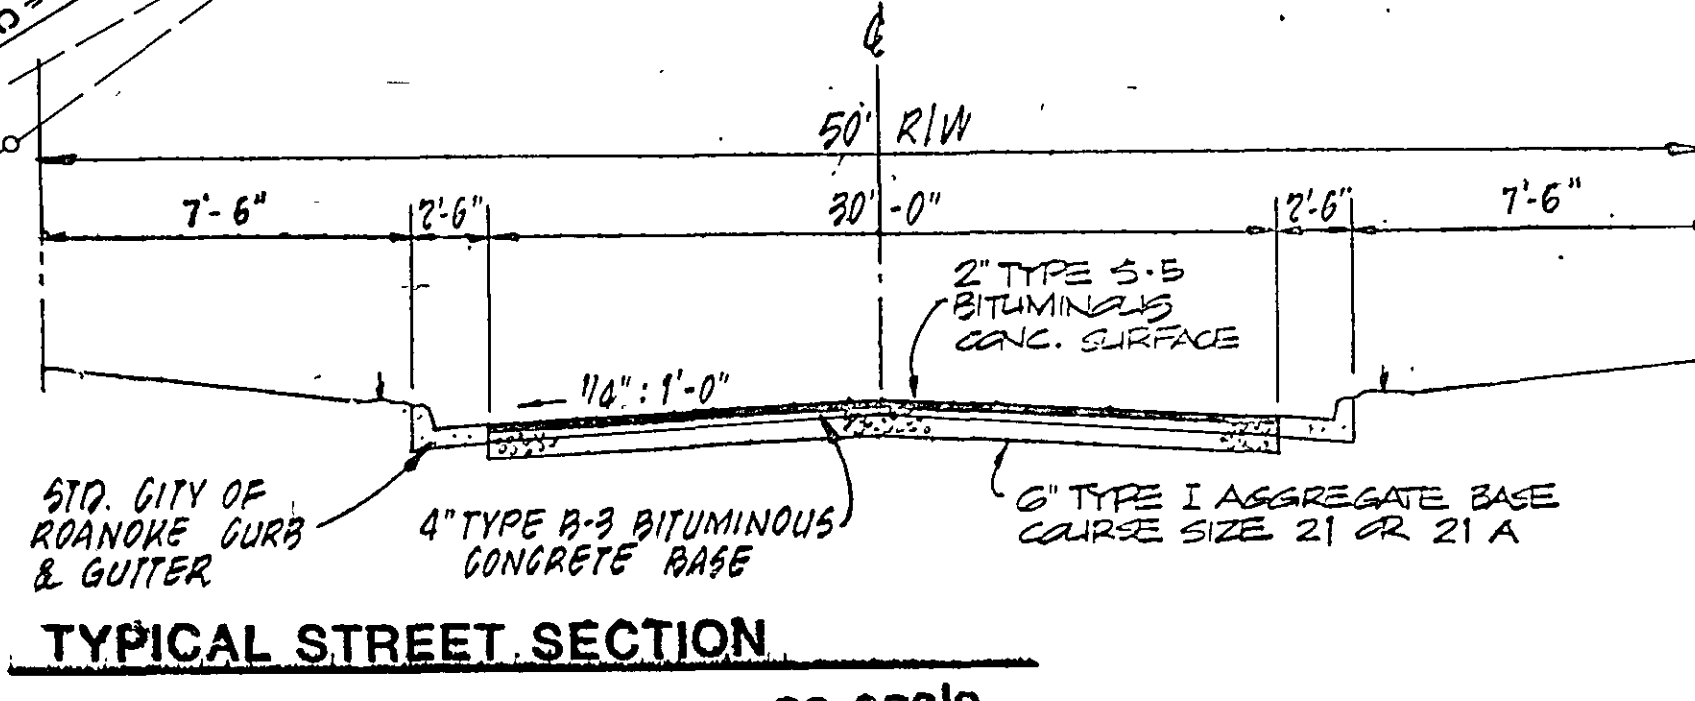

SECTION THREE	
DATE STARTED	12-26-89
DATE COMP.	1-11-90
FEET MAIN	646'
SIZE VALVE/VAULT	6" / 6"
BOX	1
F.H. STUD ONLY	0
SERV. INS. BY	E.C. PAGE
MAIN INS. BY	
NO. 3/4" SERV. INS.	20
CITY OR CO.	CITY
DEPT. INSP.	ENGINEERING - DAN CONNER

SECTION TWO	
DATE STARTED	7-24-89
DATE COMP.	
FEET MAIN	459'
SIZE VALVE/VAULT	6" / 6"
BOX	1
F.H. STUD ONLY	0
SERV. INS. BY	J.P. TURNER
MAIN INS. BY	
NO. 3/4" SERV. INS.	27
CITY OR CO.	CITY
DEPT. INSP.	ENGINEERING - DAN CONNER

SECTION ONE	
DATE STARTED	5-13-88
DATE COMP.	
FEET MAIN	863'
SIZE VALVE/VAULT	6" / 5"
BOX	5
F.H. STUD ONLY	0
SERV. INS. BY	J.P. TURNER
MAIN INS. BY	
NO. 3/4" SERV. INS.	30
CITY OR CO.	CITY
DEPT. INSP.	ENGINEERING - DAN CONNER

- NOTES: 1. SEE SHEET 1 FOR LEGEND.
2. SEE SHEET 2 FOR GRADING AND DRAINAGE.
3. SEE SHEET 5 FOR ASHLEY LANE ENTRANCE, TURN LANE AND TAPER SECTIONS.

DIMENSIONAL LAYOUT & UTILITIES

WATER DEPARTMENT # 88-05

REVISION	DATE	DESCRIPTION
DESIGNED	DSC	
DRAWN	MM	
CHECKED		
WINDSOR PLACE City of Roanoke owner ATLANTIC STATES DEVELOPMENT CORP.		
BUFORD T. LUMSDEN & ASSOCIATES, P.C. ENGINEERS-SURVEYORS ROANOKE, VIRGINIA		SCALE: 1" = 40' DATE: 16 OCT, 1989 COMM # 86-2546 SHEET 2 OF 6

