



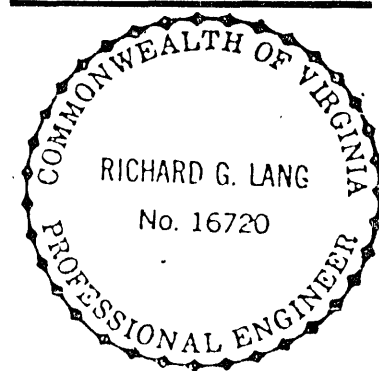

CURVE 'A'
T = 74°50'00"
R = 25.00'
A = 32.65'
T = 19.13'
CHB = 641°51'55"W
CH = 30.38'

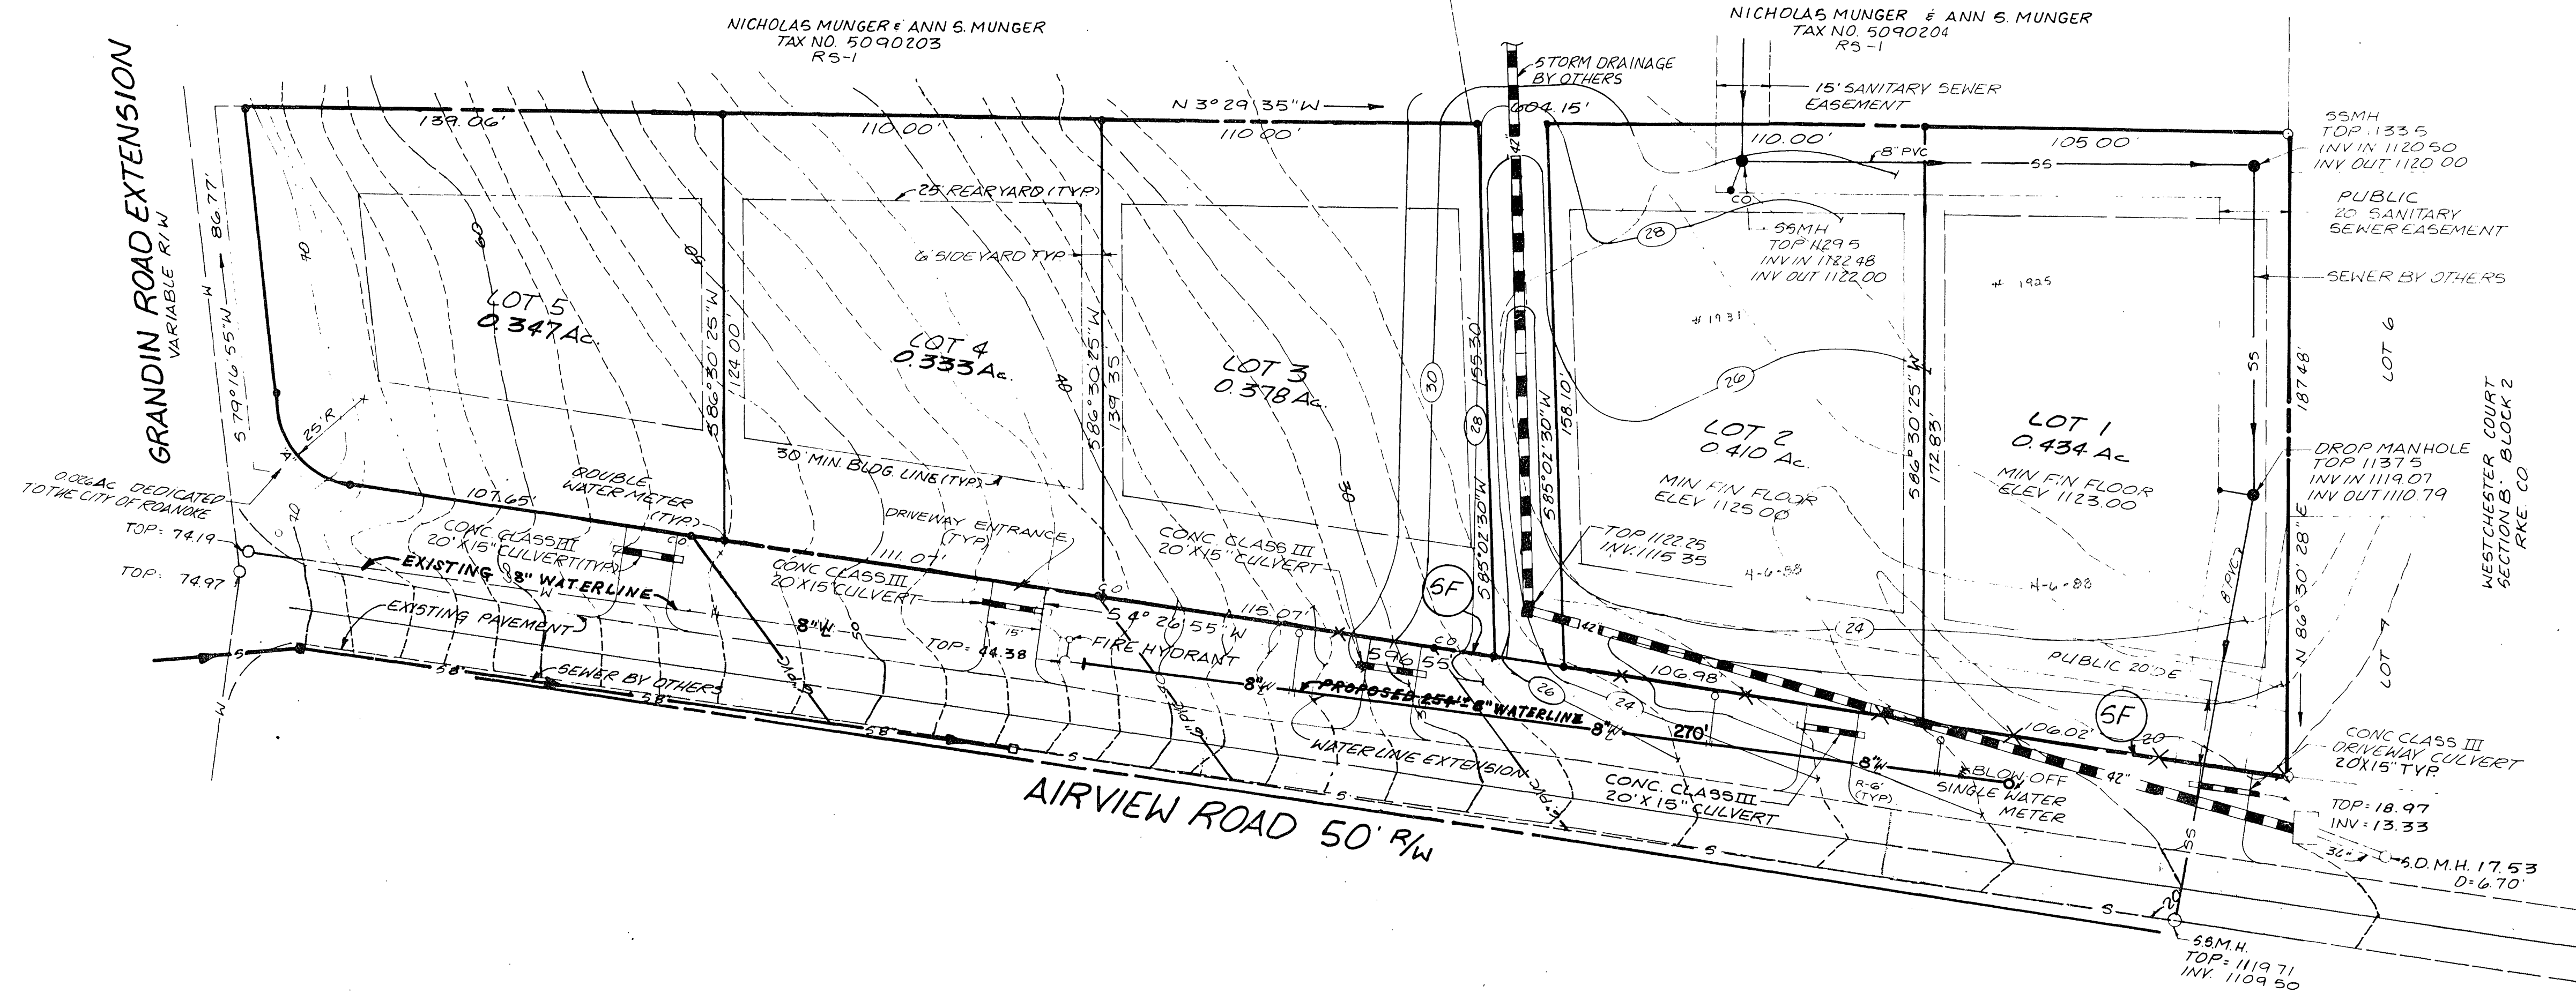

NOTE
WATER LINE EXTENSION AGREEMENT WILL BE
EXECUTED WITH THE CITY WATER DEPARTMENT
PRIOR TO ANY CONSTRUCTION

COST & QUANTITIES ESTIMATE

6\"/>

DATE STARTED	3-14-88			
DATE COMP.	3-17-88			
FEET MAIN	SIZE	VALVE	VAULT	BOX
270'	8"			
BLOW OFF	2"			
F. H. COMP.	0			
F. H. STUB ONLY	0			
SERV. INS. BY:				
MAIN INS. BY:	C.O. DAME			
NO. 3/4" SERV. INS.				
CITY OR CO.	CITY			
DEPT. INSP.	U. L. S.			

PROPOSED SUBDIVISION
WINDSOR TRAILS
CITY OF ROANOKE, VIRGINIA

DRAWN BY DRB
DESIGNED BY RGL
CHECKED BY RGL
DATE JULY 31, 1987

REVISIONS
10-22-87

SCALE 1\"/>

SHEET NO.

JOB NO.

814

REVISD AS PER CITY COMMENTS

WATER DEPARTMENT #88-04