


PLAN	SURVEYED	DATE
NOTE BOOK	ALIGNED CHECKED	
NO.	BY	



PROFILE	SURVEYED	DATE
NOTE BOOK	GRADES CHECKED	
NO.	BY	

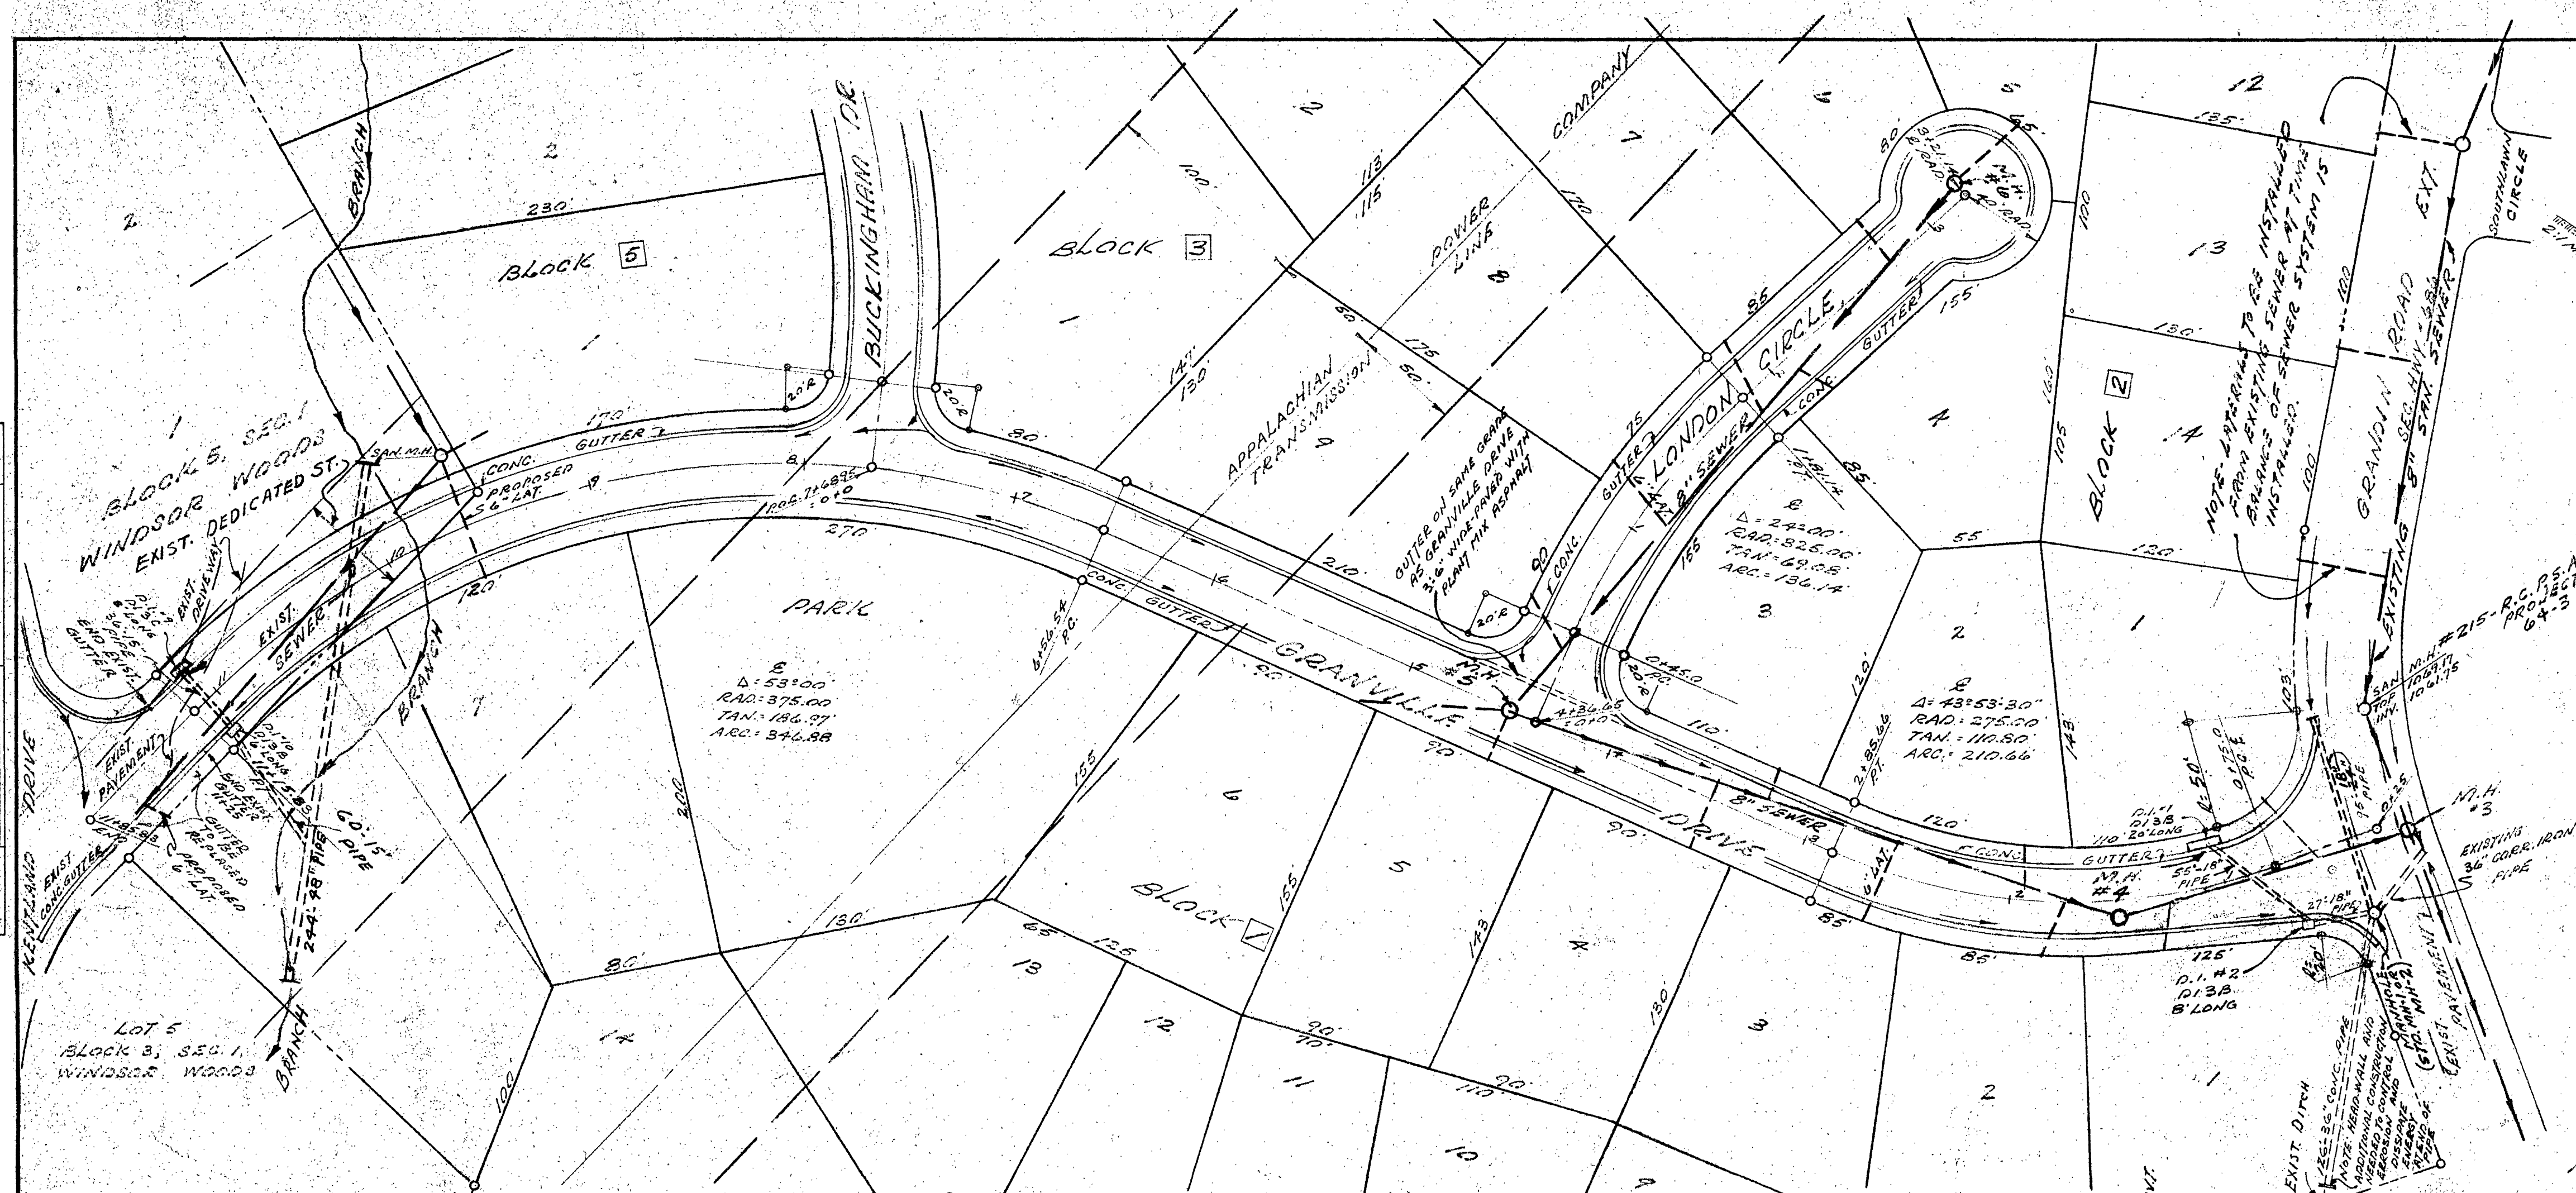

SPECIFICATIONS
STREETS TO BE GRADED & PAVED ACCORDING TO STANDARD SPECIFICATIONS OF THE VIRGINIA DEPARTMENT OF HIGHWAYS AND ACCORDING TO PLANS, PROFILES, CROSS SECTIONS AND OTHER DETAILS. (NOTE: HEREIN, STREETS NOT TO BE SUPER-ELEVATED UNLESS SHOWN ON PLANS.)
NOTE: DIRECTION ARROWS FOR GUTTER FLOW SHOWN IN PLANS.
GUTTERS SHALL BE PAVED TO BE 1/2" DOWNHILL INDICATED. (GUTTER INLETS TO BE CONSTRUCTED ACCORDING TO STANDARD SPECIFICATIONS OF VIRGINIA DEPARTMENT OF HIGHWAYS.)
SEWER TO BE CONSTRUCTED ACCORDING TO ROANOKE CITY ROANOKE CO. SANITATION AUTHORITY SPECIFICATIONS & REQUIREMENTS.
MANHOLE COVERS TO HAVE ONE PICK-HOLE IN CENTER ONLY.
ALL SEWER, WATER, OR OTHER UNDER GROUND UTILITIES TO BE BACK FILLED IN ACCORDANCE WITH VIRGINIA DEPARTMENT OF HIGHWAYS SPECIFICATIONS.

APPROVED: 3 PLAN & PROFILE SHEETS

DAVID DICK
SECRETARY, ROANOKE CO. PLANNING COMMISSION
11/1/66
STATE HWY. RESIDENT ENGINEER
11/2/66
AGENT, ROANOKE CITY PLANNING COMMISSION
11/2/66
CITY ENGINEER, ROANOKE VA.
11/2/66
EXEC. DIRECTOR ROANOKE PUB. SERV. AUTHORITY
11/2/66

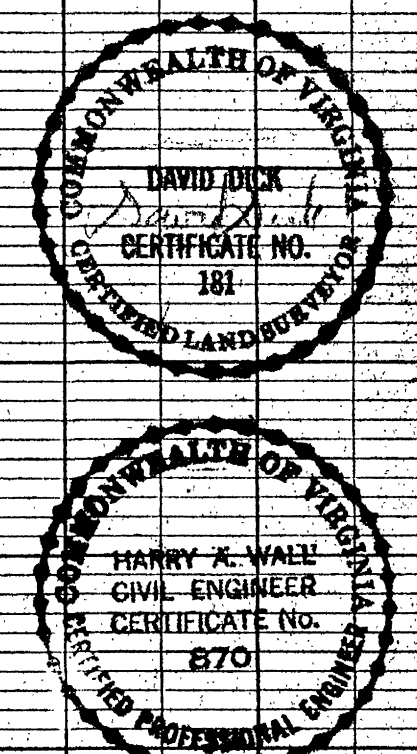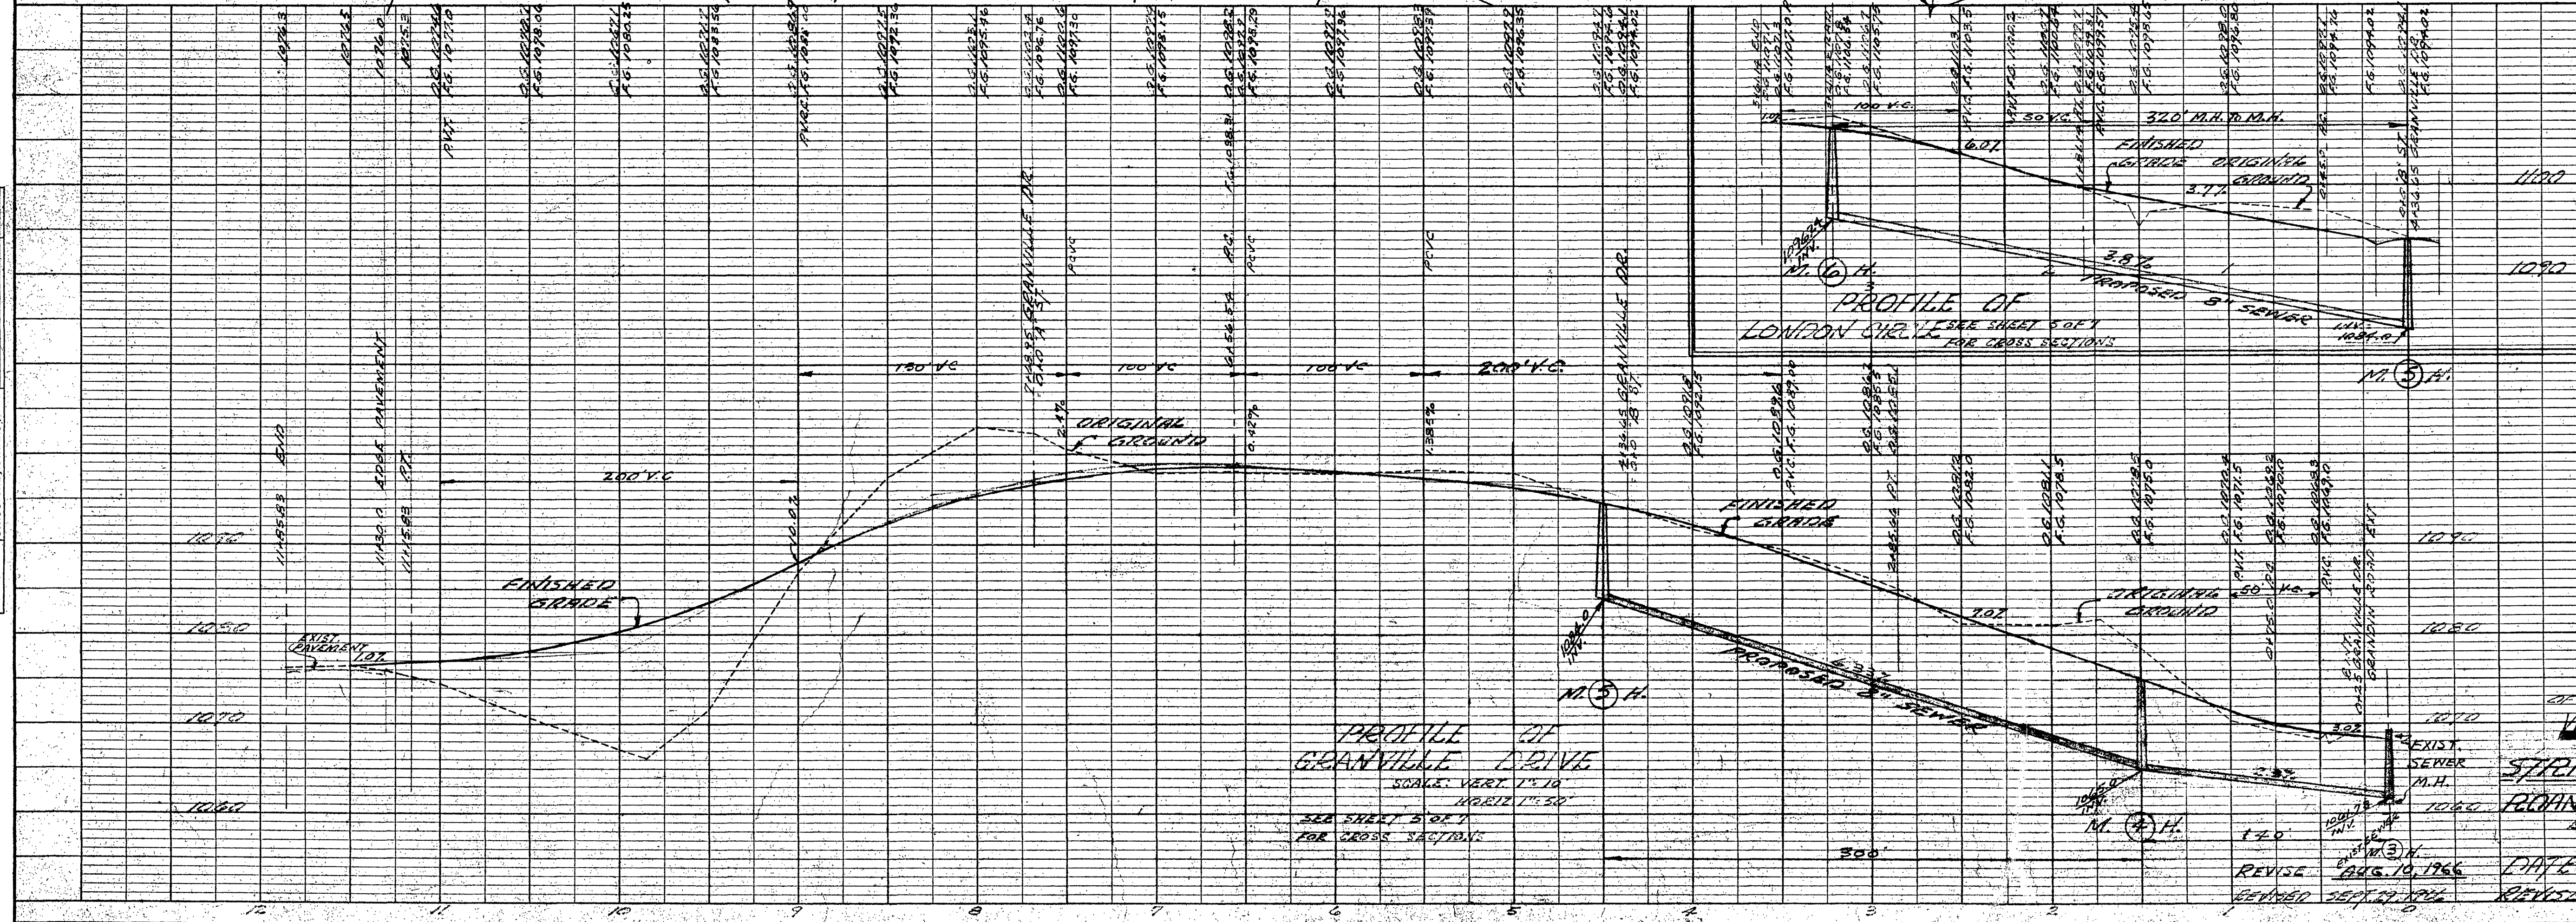

PLAN & PROFILE
OF GRANVILLE DRIVE & LONDON CIRCLE
WINDSOR WEST
PROPERTY OF
STERNHUS CONSTRUCTION CO., INC.
ROANOKE CO. VIRGINIA
BY: DAVID DICK & HARRY A. WALK
CIVIL ENGINEERS & SURVEYORS
REVISED: SEP. 22, 1966
DATE: JULY 6, 1966
SCALE: AS SHOWN