


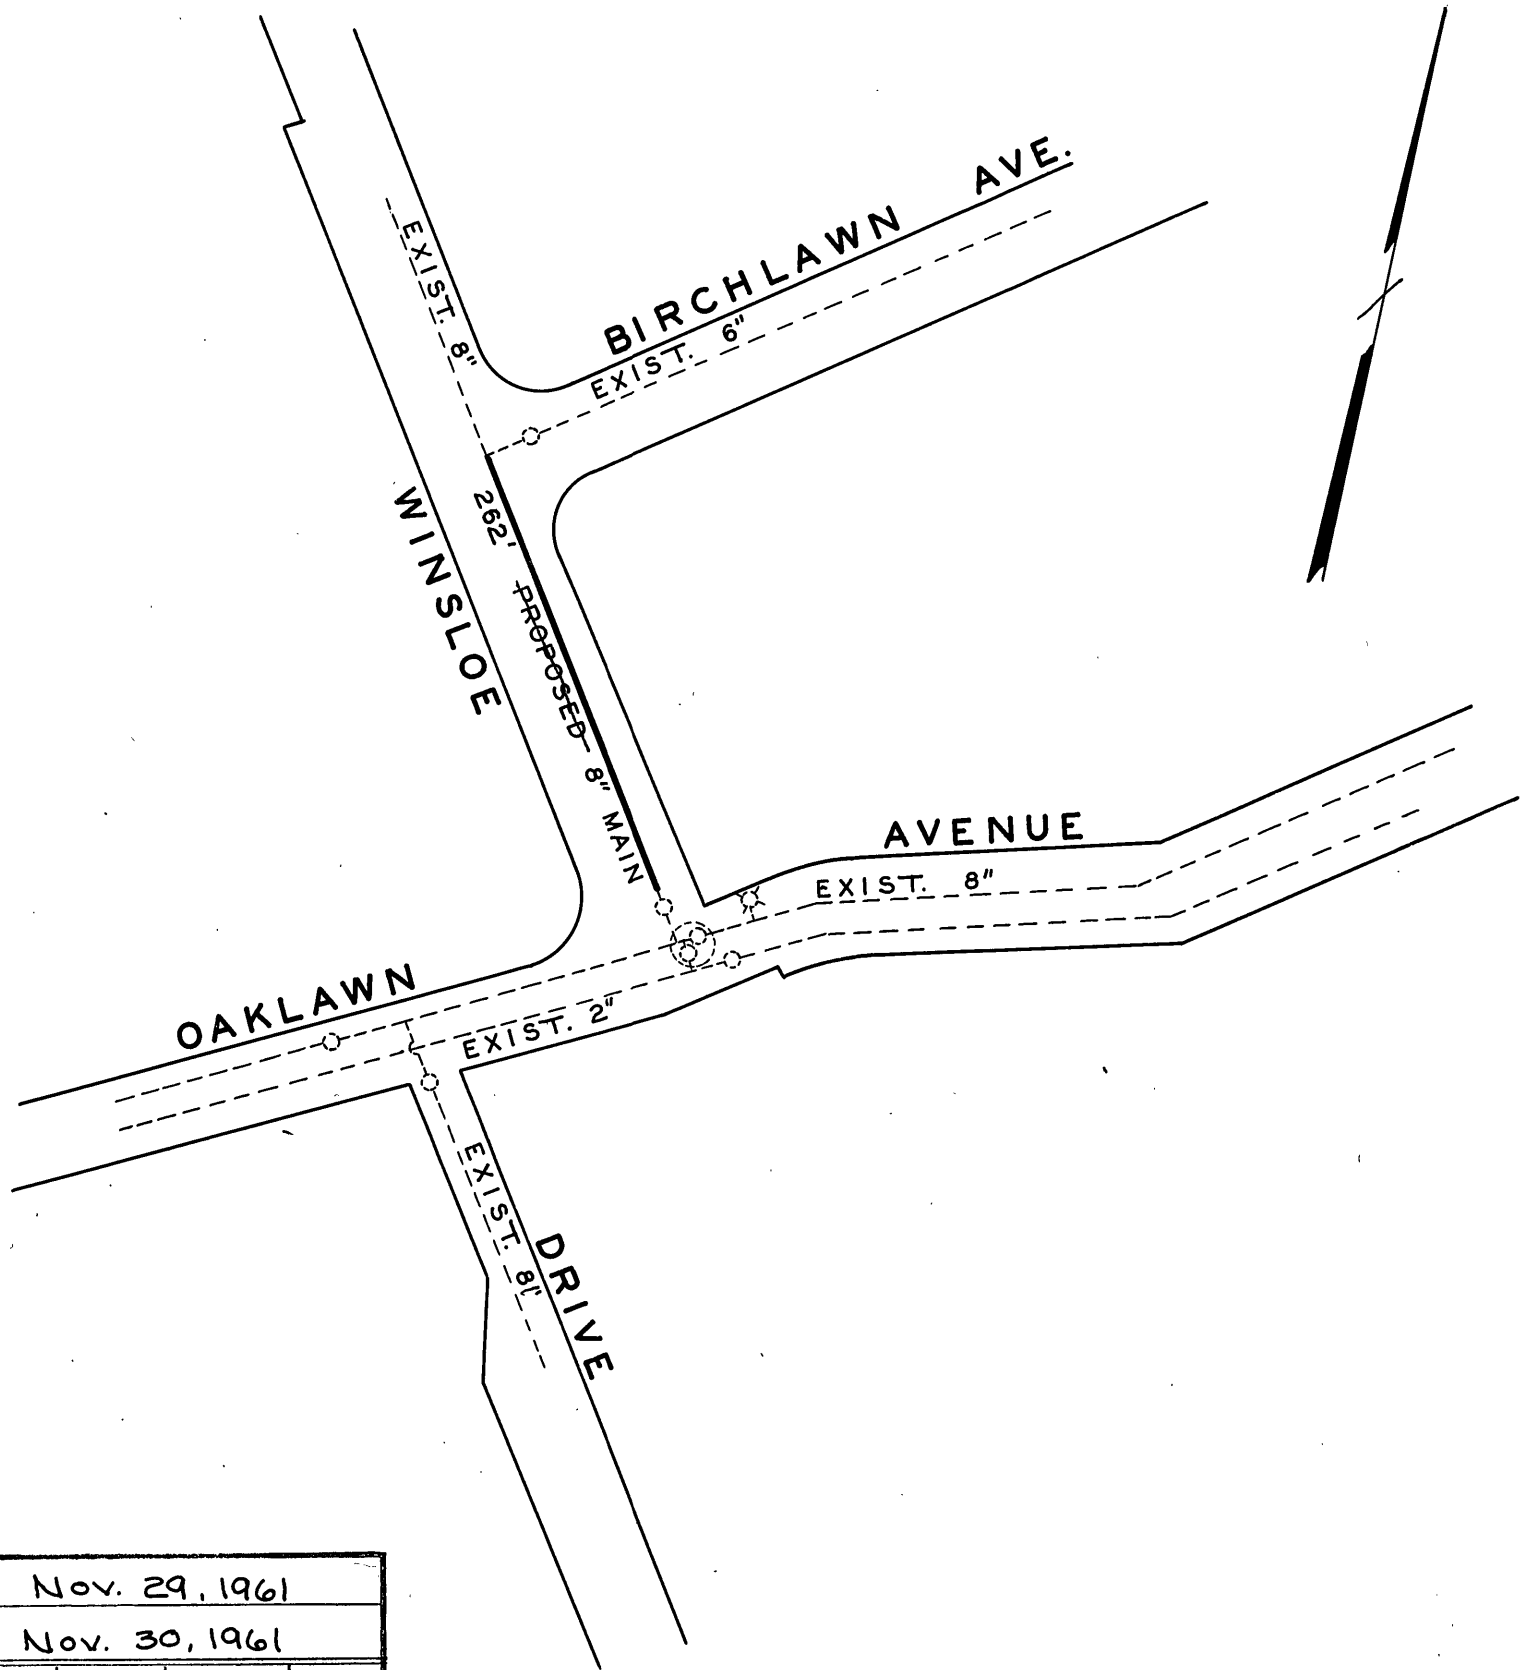

DATE STARTED Nov. 29, 1961				
DATE COMP. Nov. 30, 1961				
FEET MAIN	SIZE	VALVE	VAULT	BOX
262	8"			
F. H. COMP.				
F. H. STUB ONLY				
SERV. INS. BY:				
MAINS INS. BY: B. R. H.				
NO. 3/4" SERV. INS.				
CITY OR CO. CITY				
DEPT. INSP.				

WATER DEPARTMENT
CITY OF ROANOKE, VA.
WINSLOE DR. N.W.

SCALE - 1" = 100'

DRAWN BY N.H.C. NOV. 16, 1961