
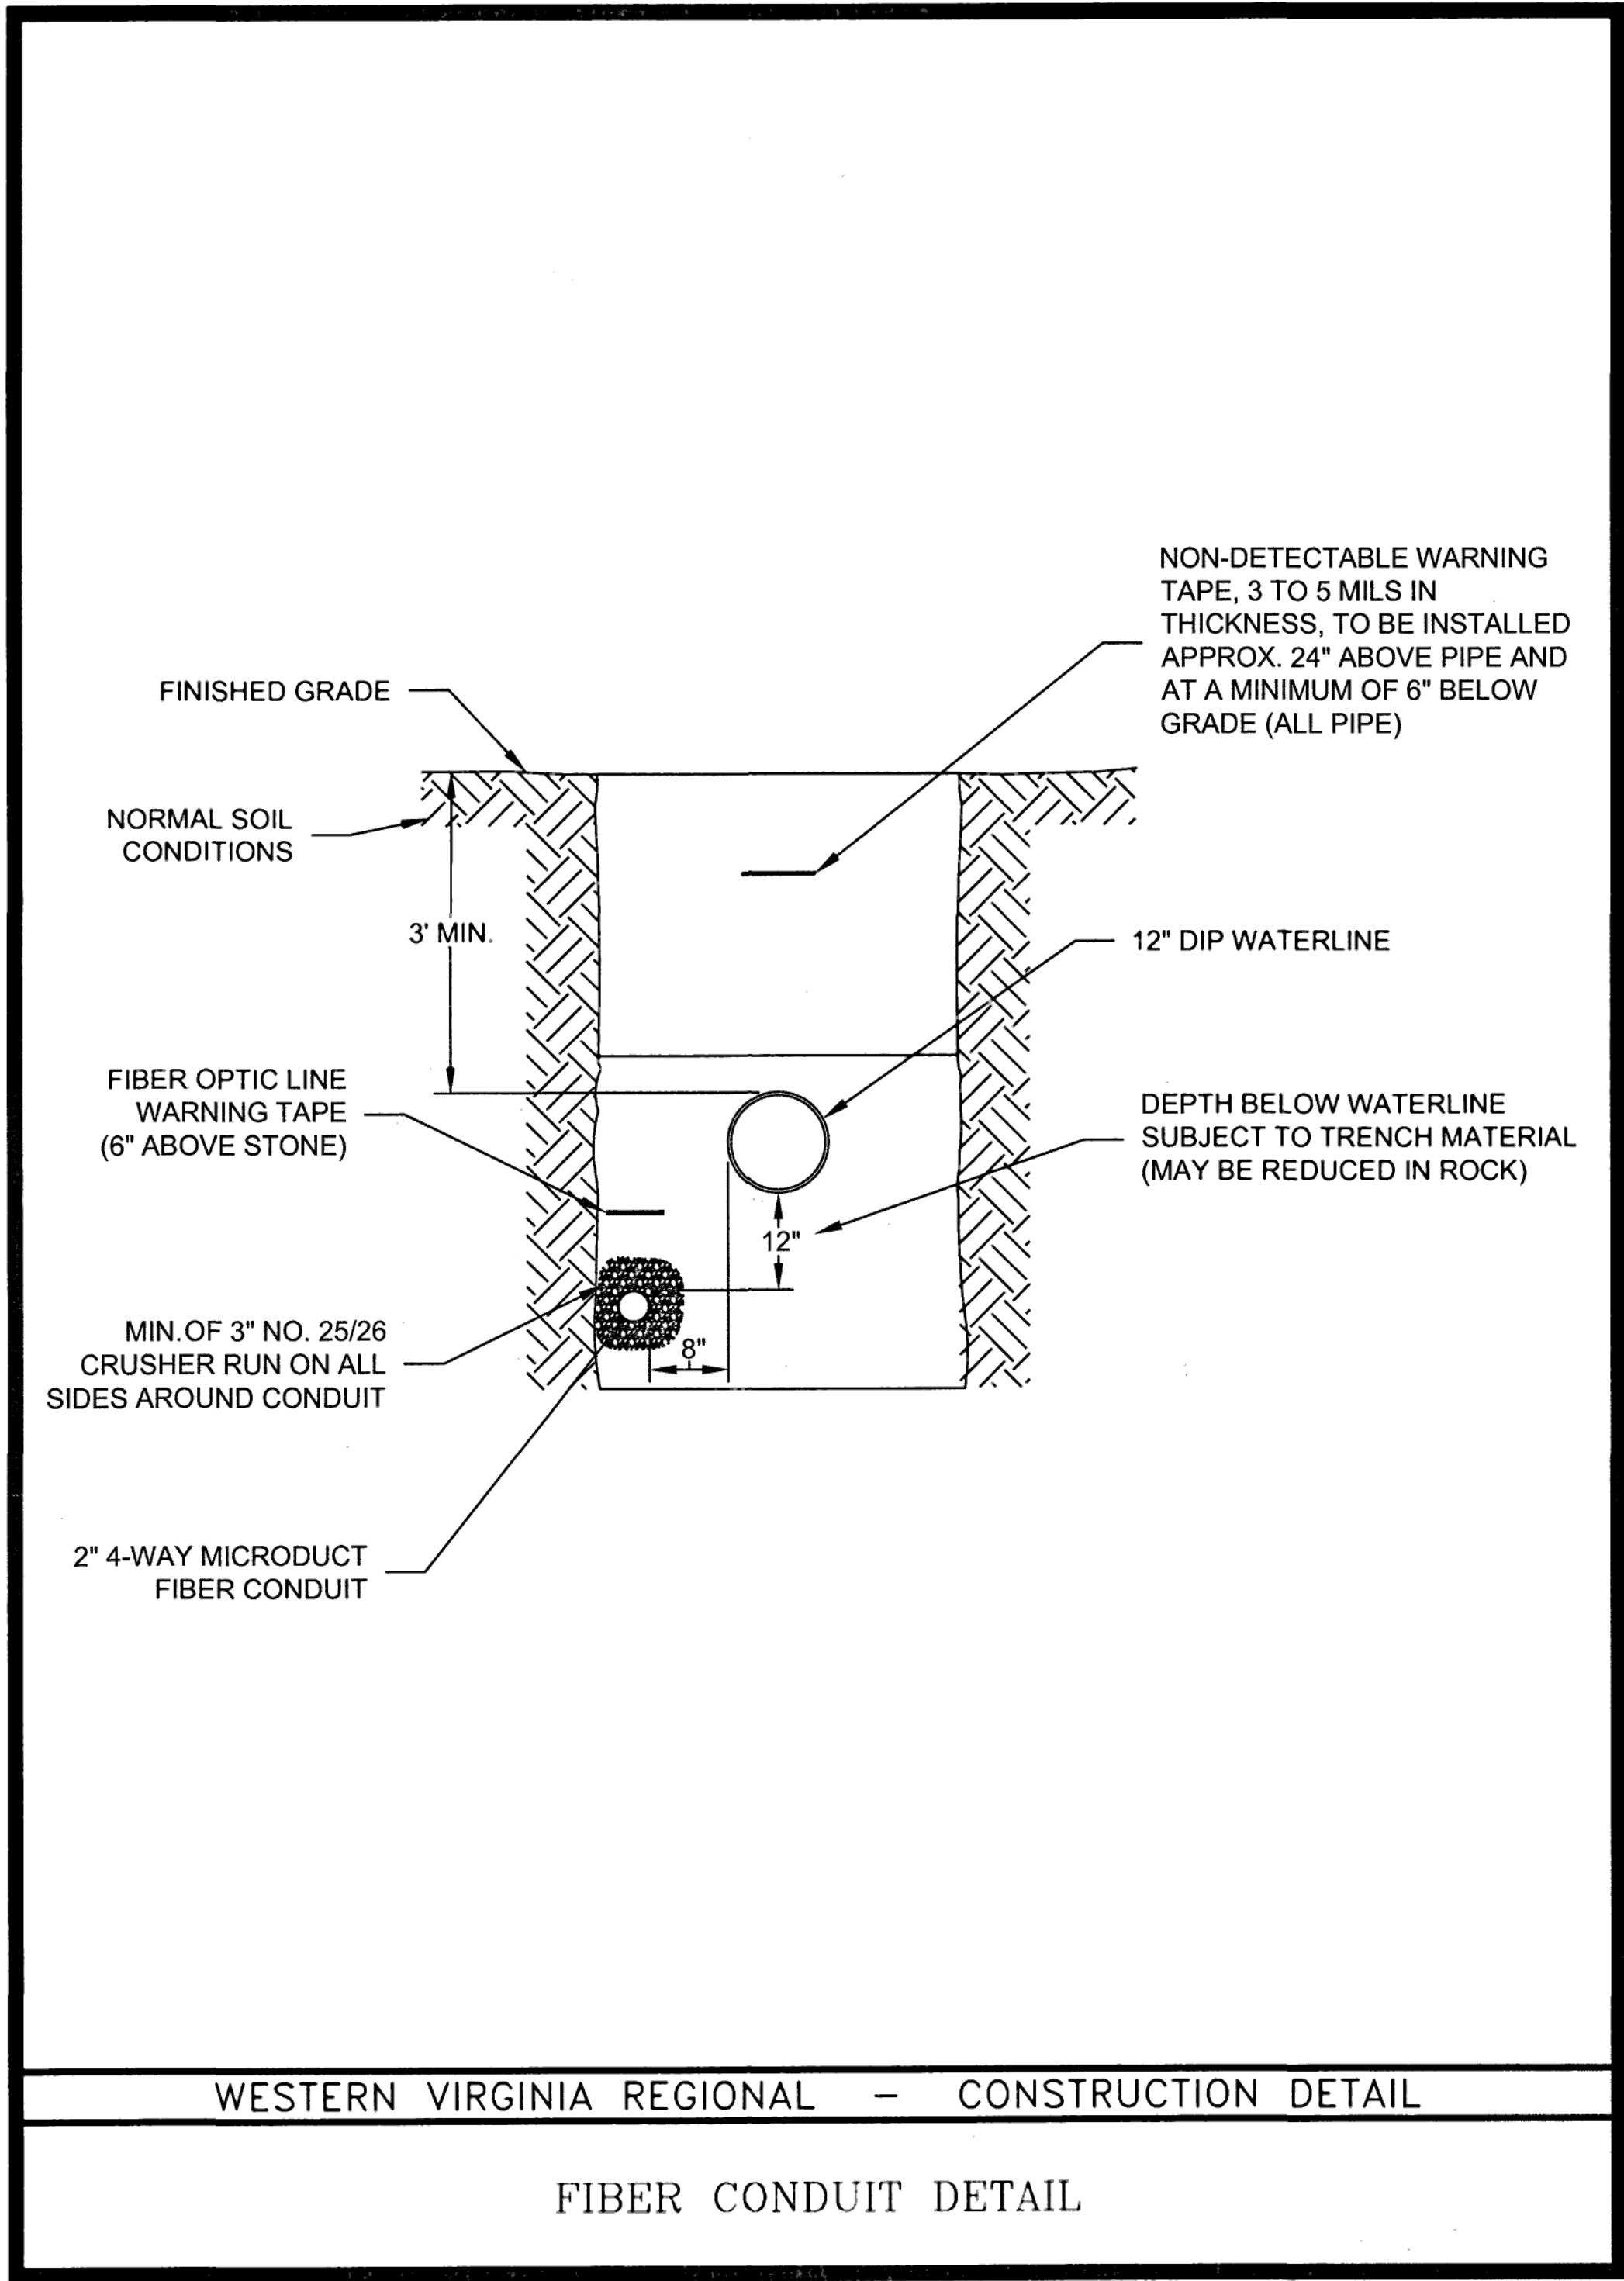


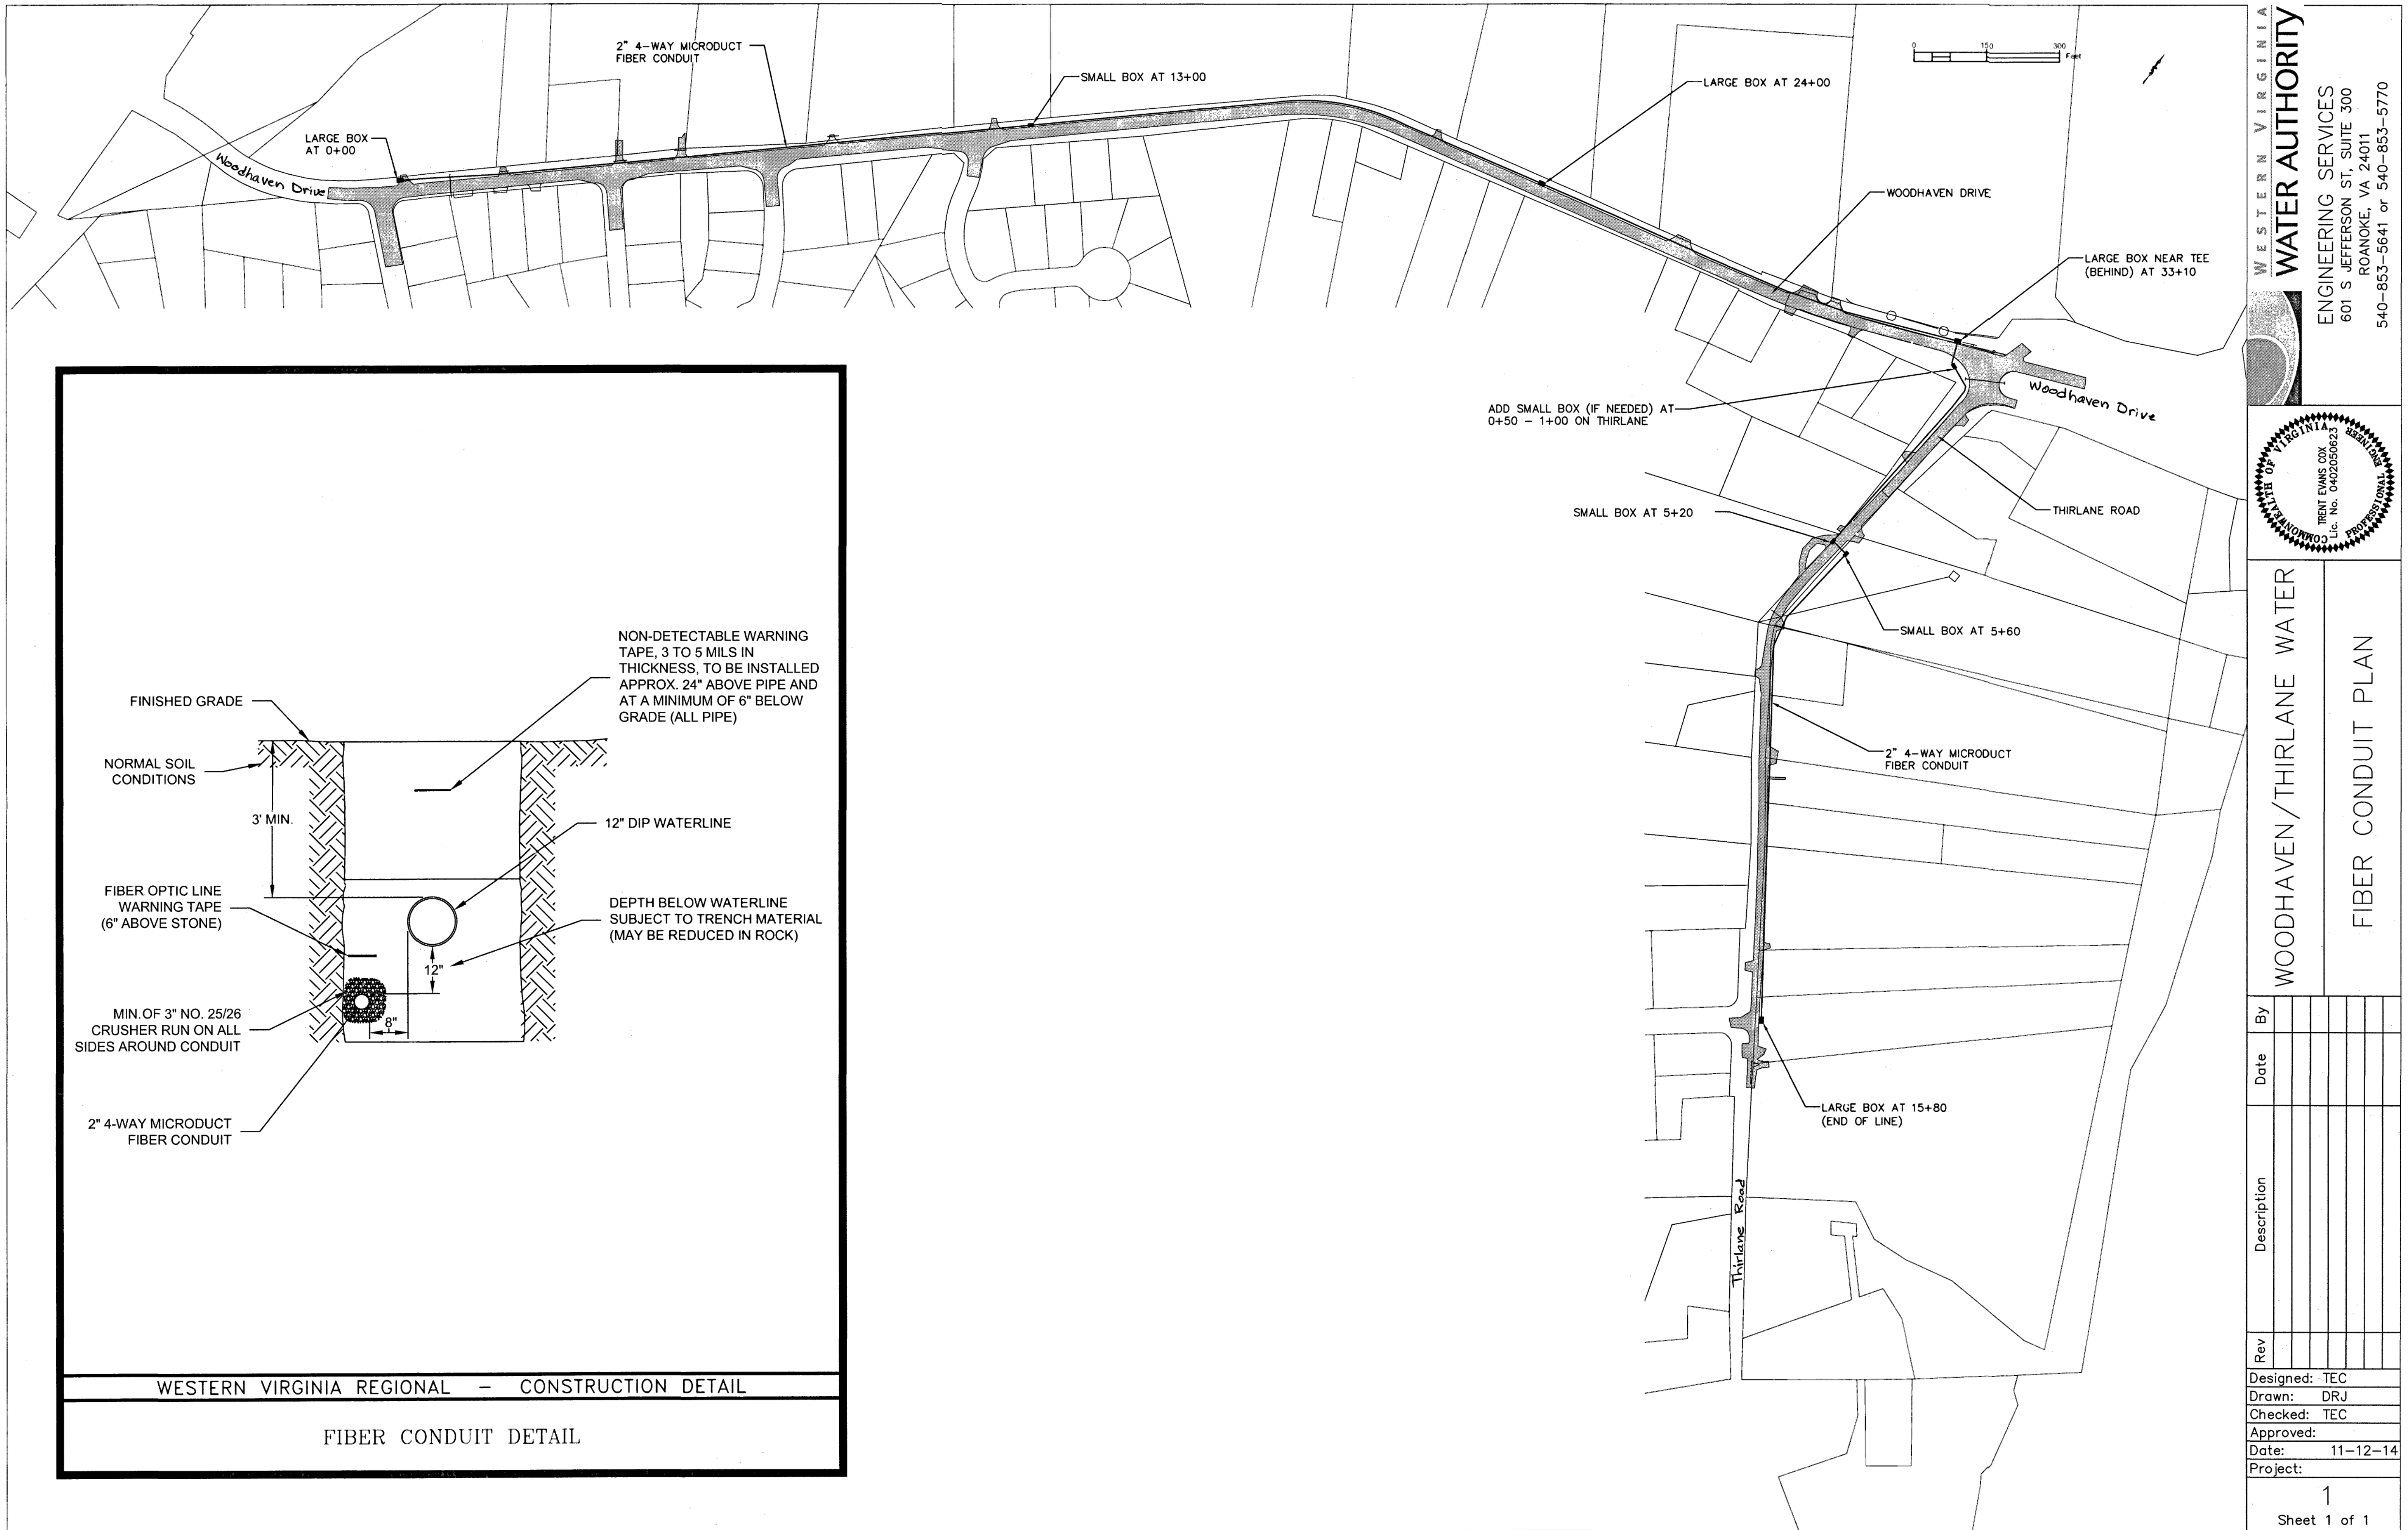

WESTERN VIRGINIA

WATER AUTHORITY

ENGINEERING SERVICES
601 S JEFFERSON ST, SUITE 300
ROANOKE, VA 24011
540-853-5641 or 540-853-5770

STATE OF VIRGINIA

RENT EVANS COX
Lic. No. 040200022

PROFESSIONAL

WOODHAVEN/THIRLANE WATER

FIBER CONDUIT PLAN

Rev	Description	Date	By

Designed: TEC
Drawn: DRJ
Checked: TEC
Approved:
Date: 11-12-14
Project:

1
Sheet 1 of 1