


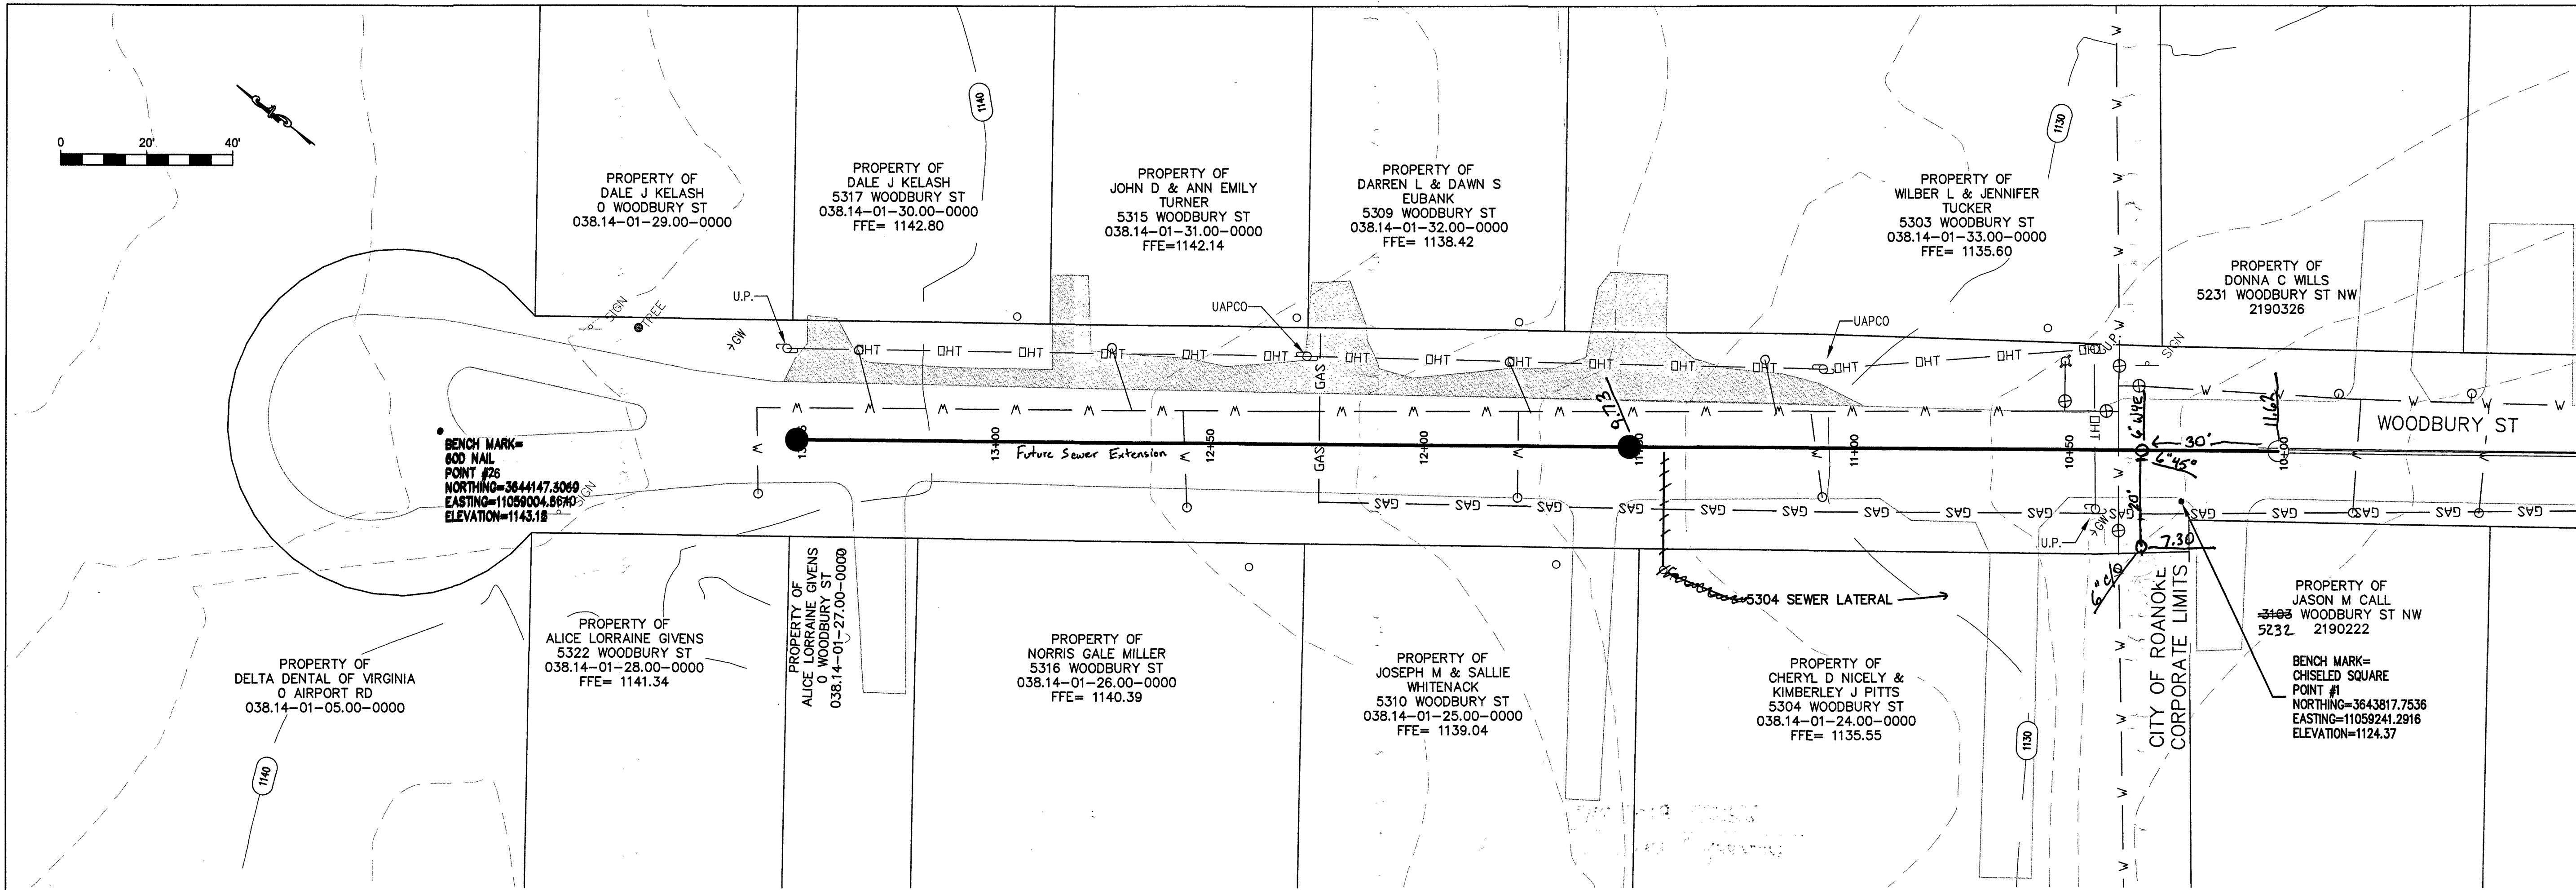


WESTERN VIRGINIA
WATER AUTHORITY
ENGINEERING SERVICES
601 S JEFFERSON ST, SUITE 300
ROANOKE, VA 24011
540-853-5700

WOODBURY SEWER Extension
PLAN & PROFILE

Sewer Information

Project Name	WOODBURY PROJECT
Contractor	FOPS / CIP2
Install Date	JAN. 31 2018
Sewer Gravity Main(s)	
Manufacturer	NORTH AMERICAN PIPE
Diameter	8 IN
Pipe Class	SDR 35
Material	SDR 35
Comments	
Sewer Force Main(s)	
Manufacturer	
Diameter	
Pipe Class	
Material	
Comments	
Sewer Gravity Lateral(s)	
Manufacturer	NORTH AMERICAN PIPE
Diameter	6 IN
Pipe Class	SDR 26
Material	SDR 26
Comments	
Sewer Manhole(s)	
Manufacturer	CSI
Material	CONCRETE
Ring & Cover Manuf.	EAST JORDAN
Cover Type	STANDARD

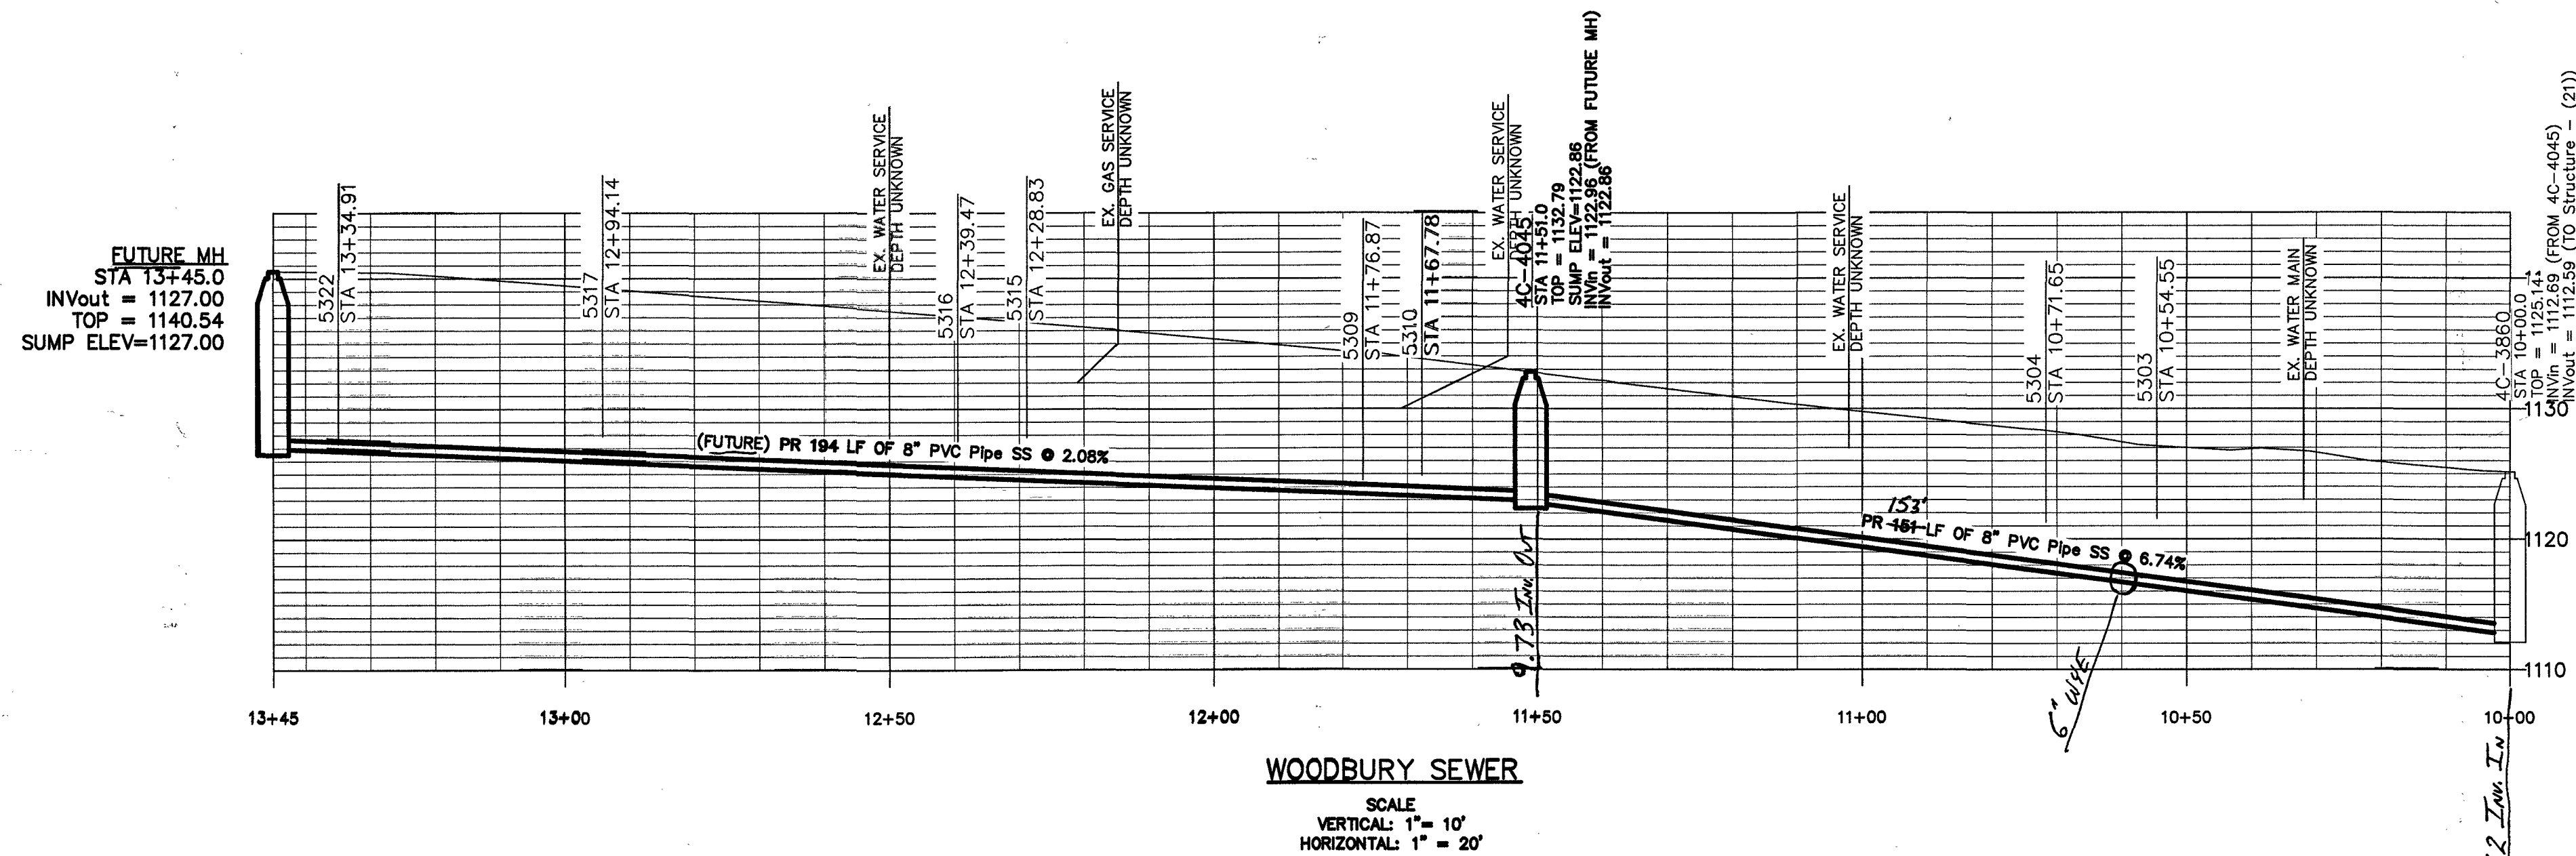

Rev	Description	Date	By
1	TAR BECKLEY CIP2 WOODBURY	1-31-18	
Designed: AAS			
Drawn: AAS			
Checked: SME			
Approved:			
Date: 11/28/17			
Project: Cut Ext.			
1			
Sheet 1 of 1			