


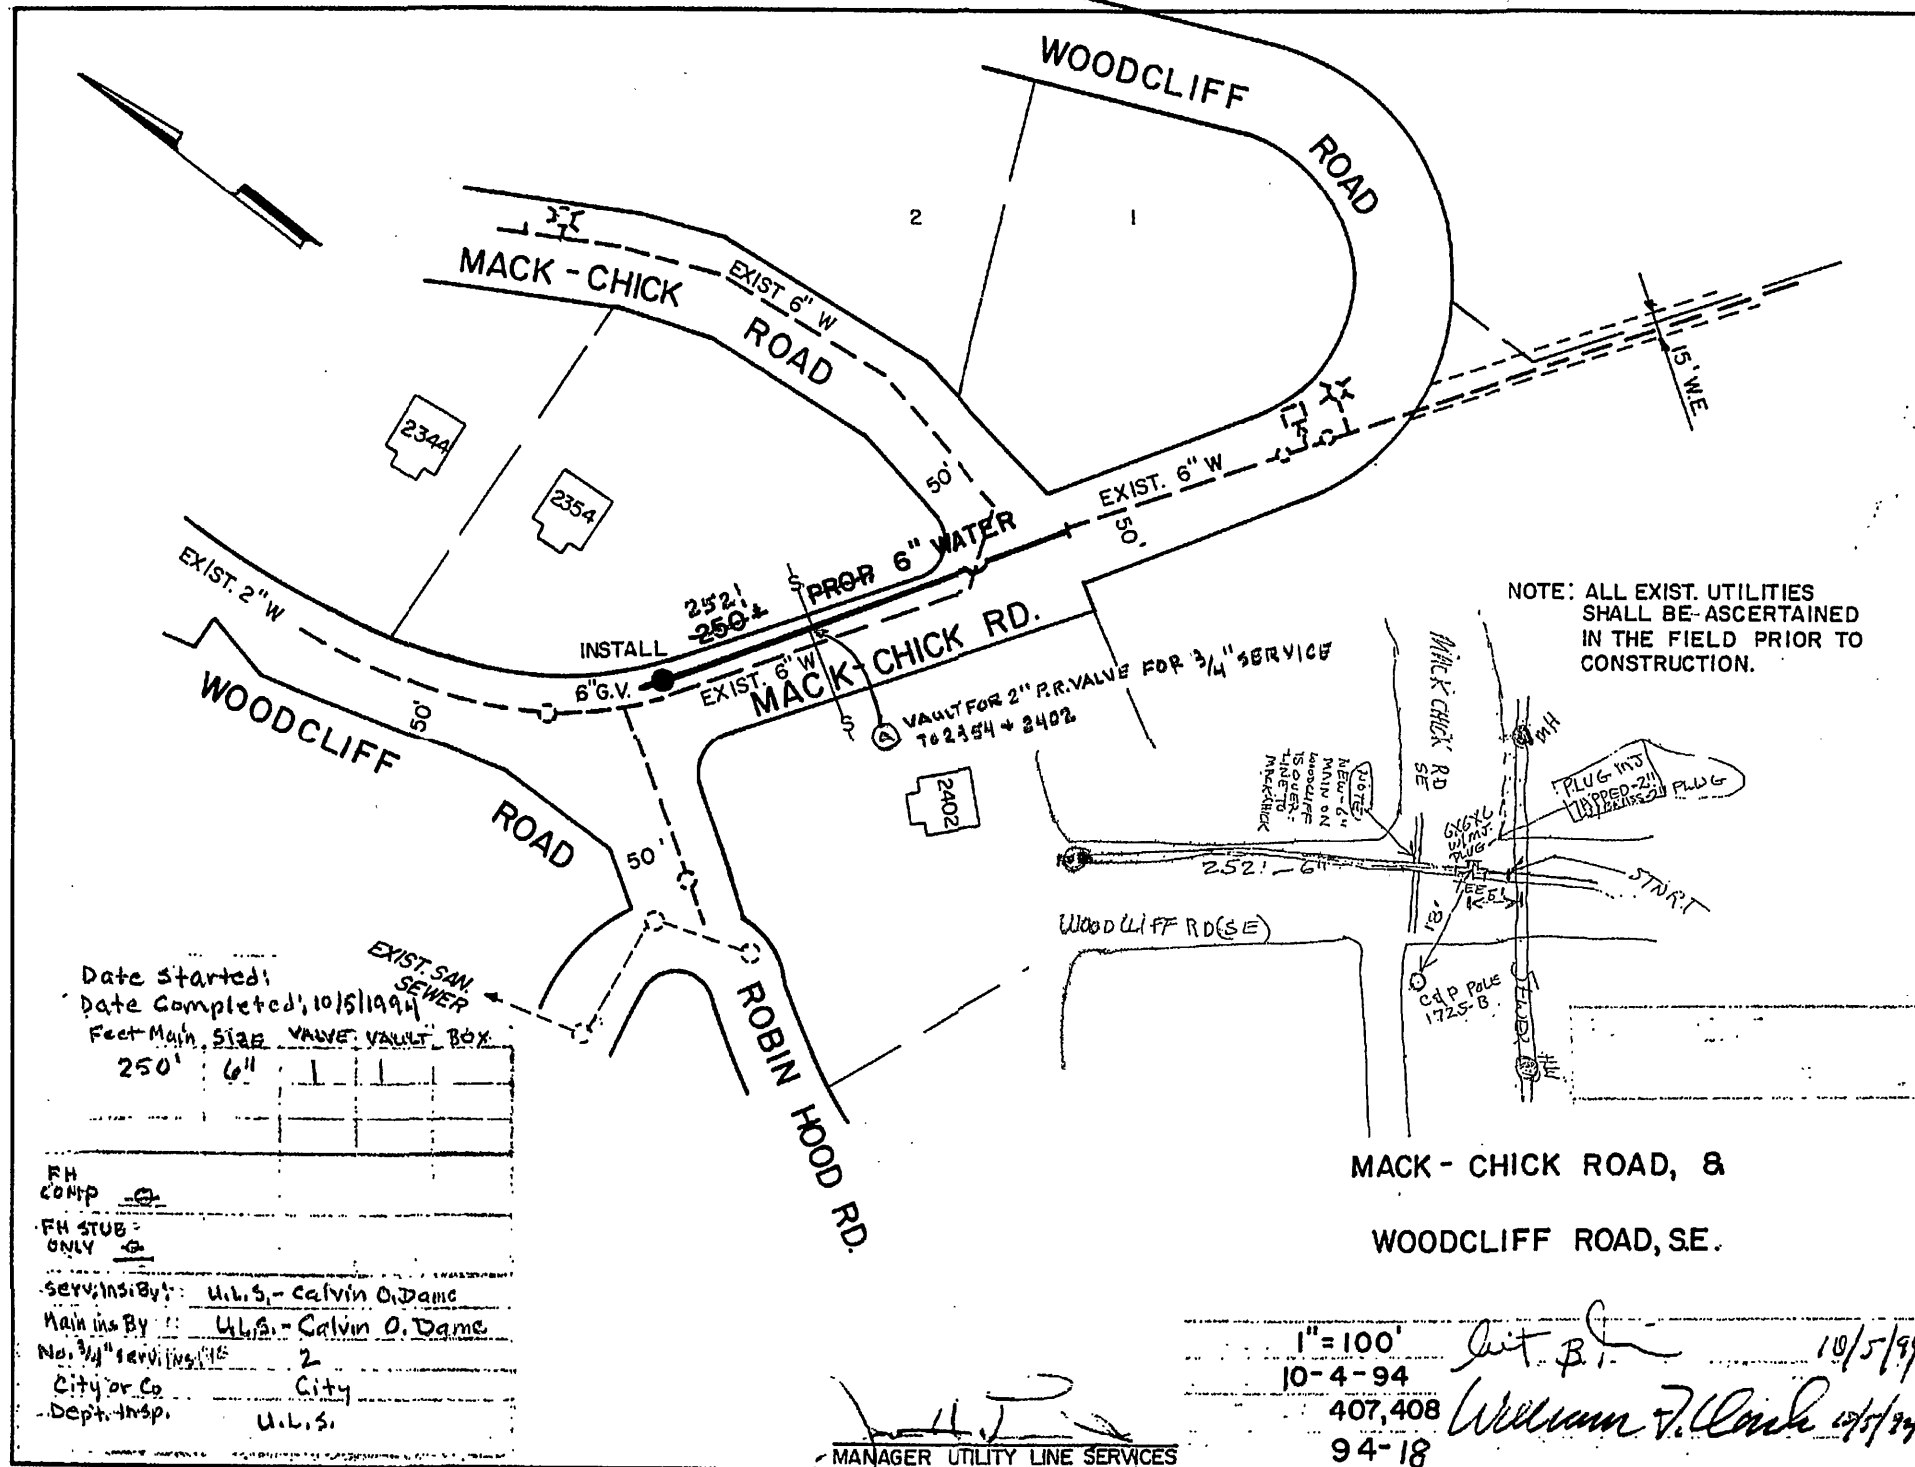

Date started: _____

Date Completed: 10/5/1994

Feet Main, Size VALVE VAULT BOX

250'	6"	1	1

EXIST. SAN. SEWER

FH Comp G

FH STUB ONLY G

Serv. Ins. By: U.L.S. - Calvin O. Dame

Main Ins. By: U.L.S. - Calvin O. Dame

No. 3/4" Serv. Ins. 2

City or Co. City

Dept. Insp. U.L.S.