




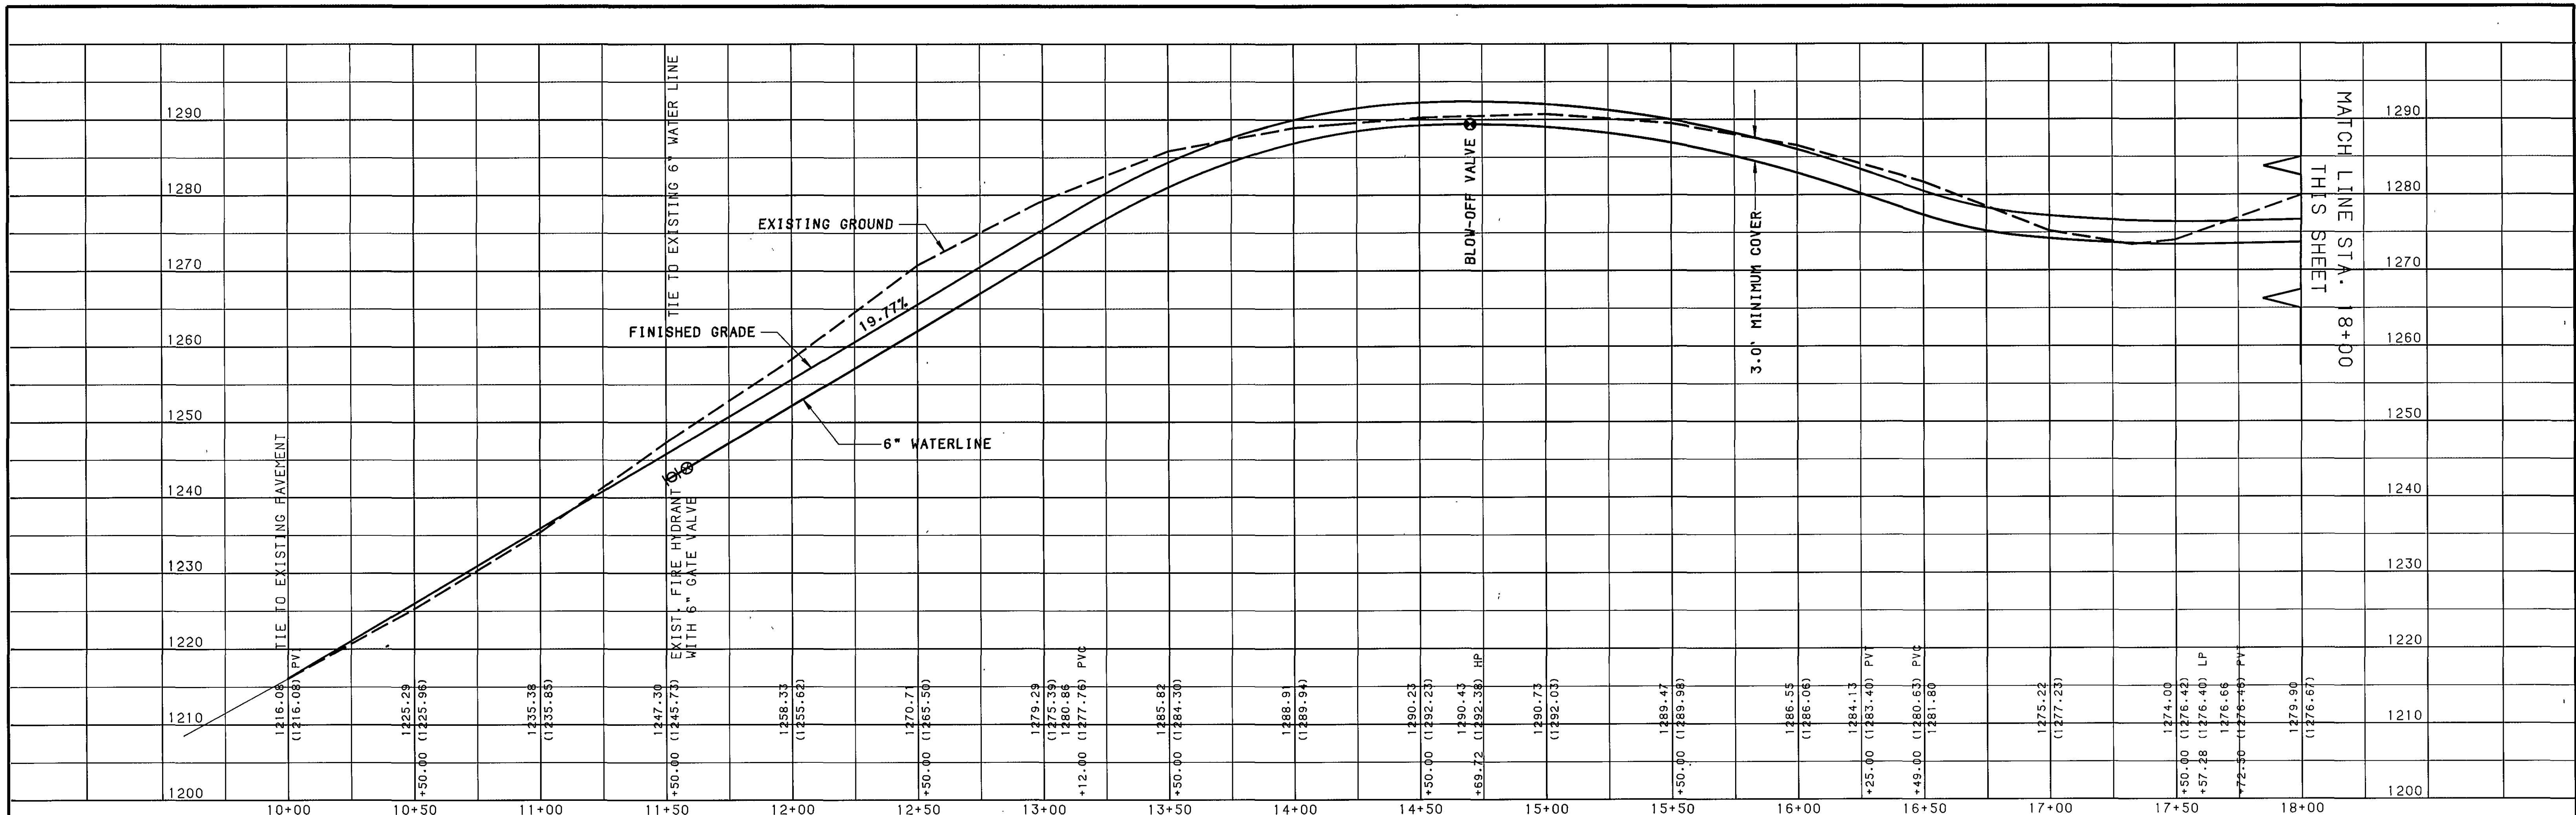


WOODCLIFF ROAD

HORIZ.- 1"=30'
VERT.- 1"=10'

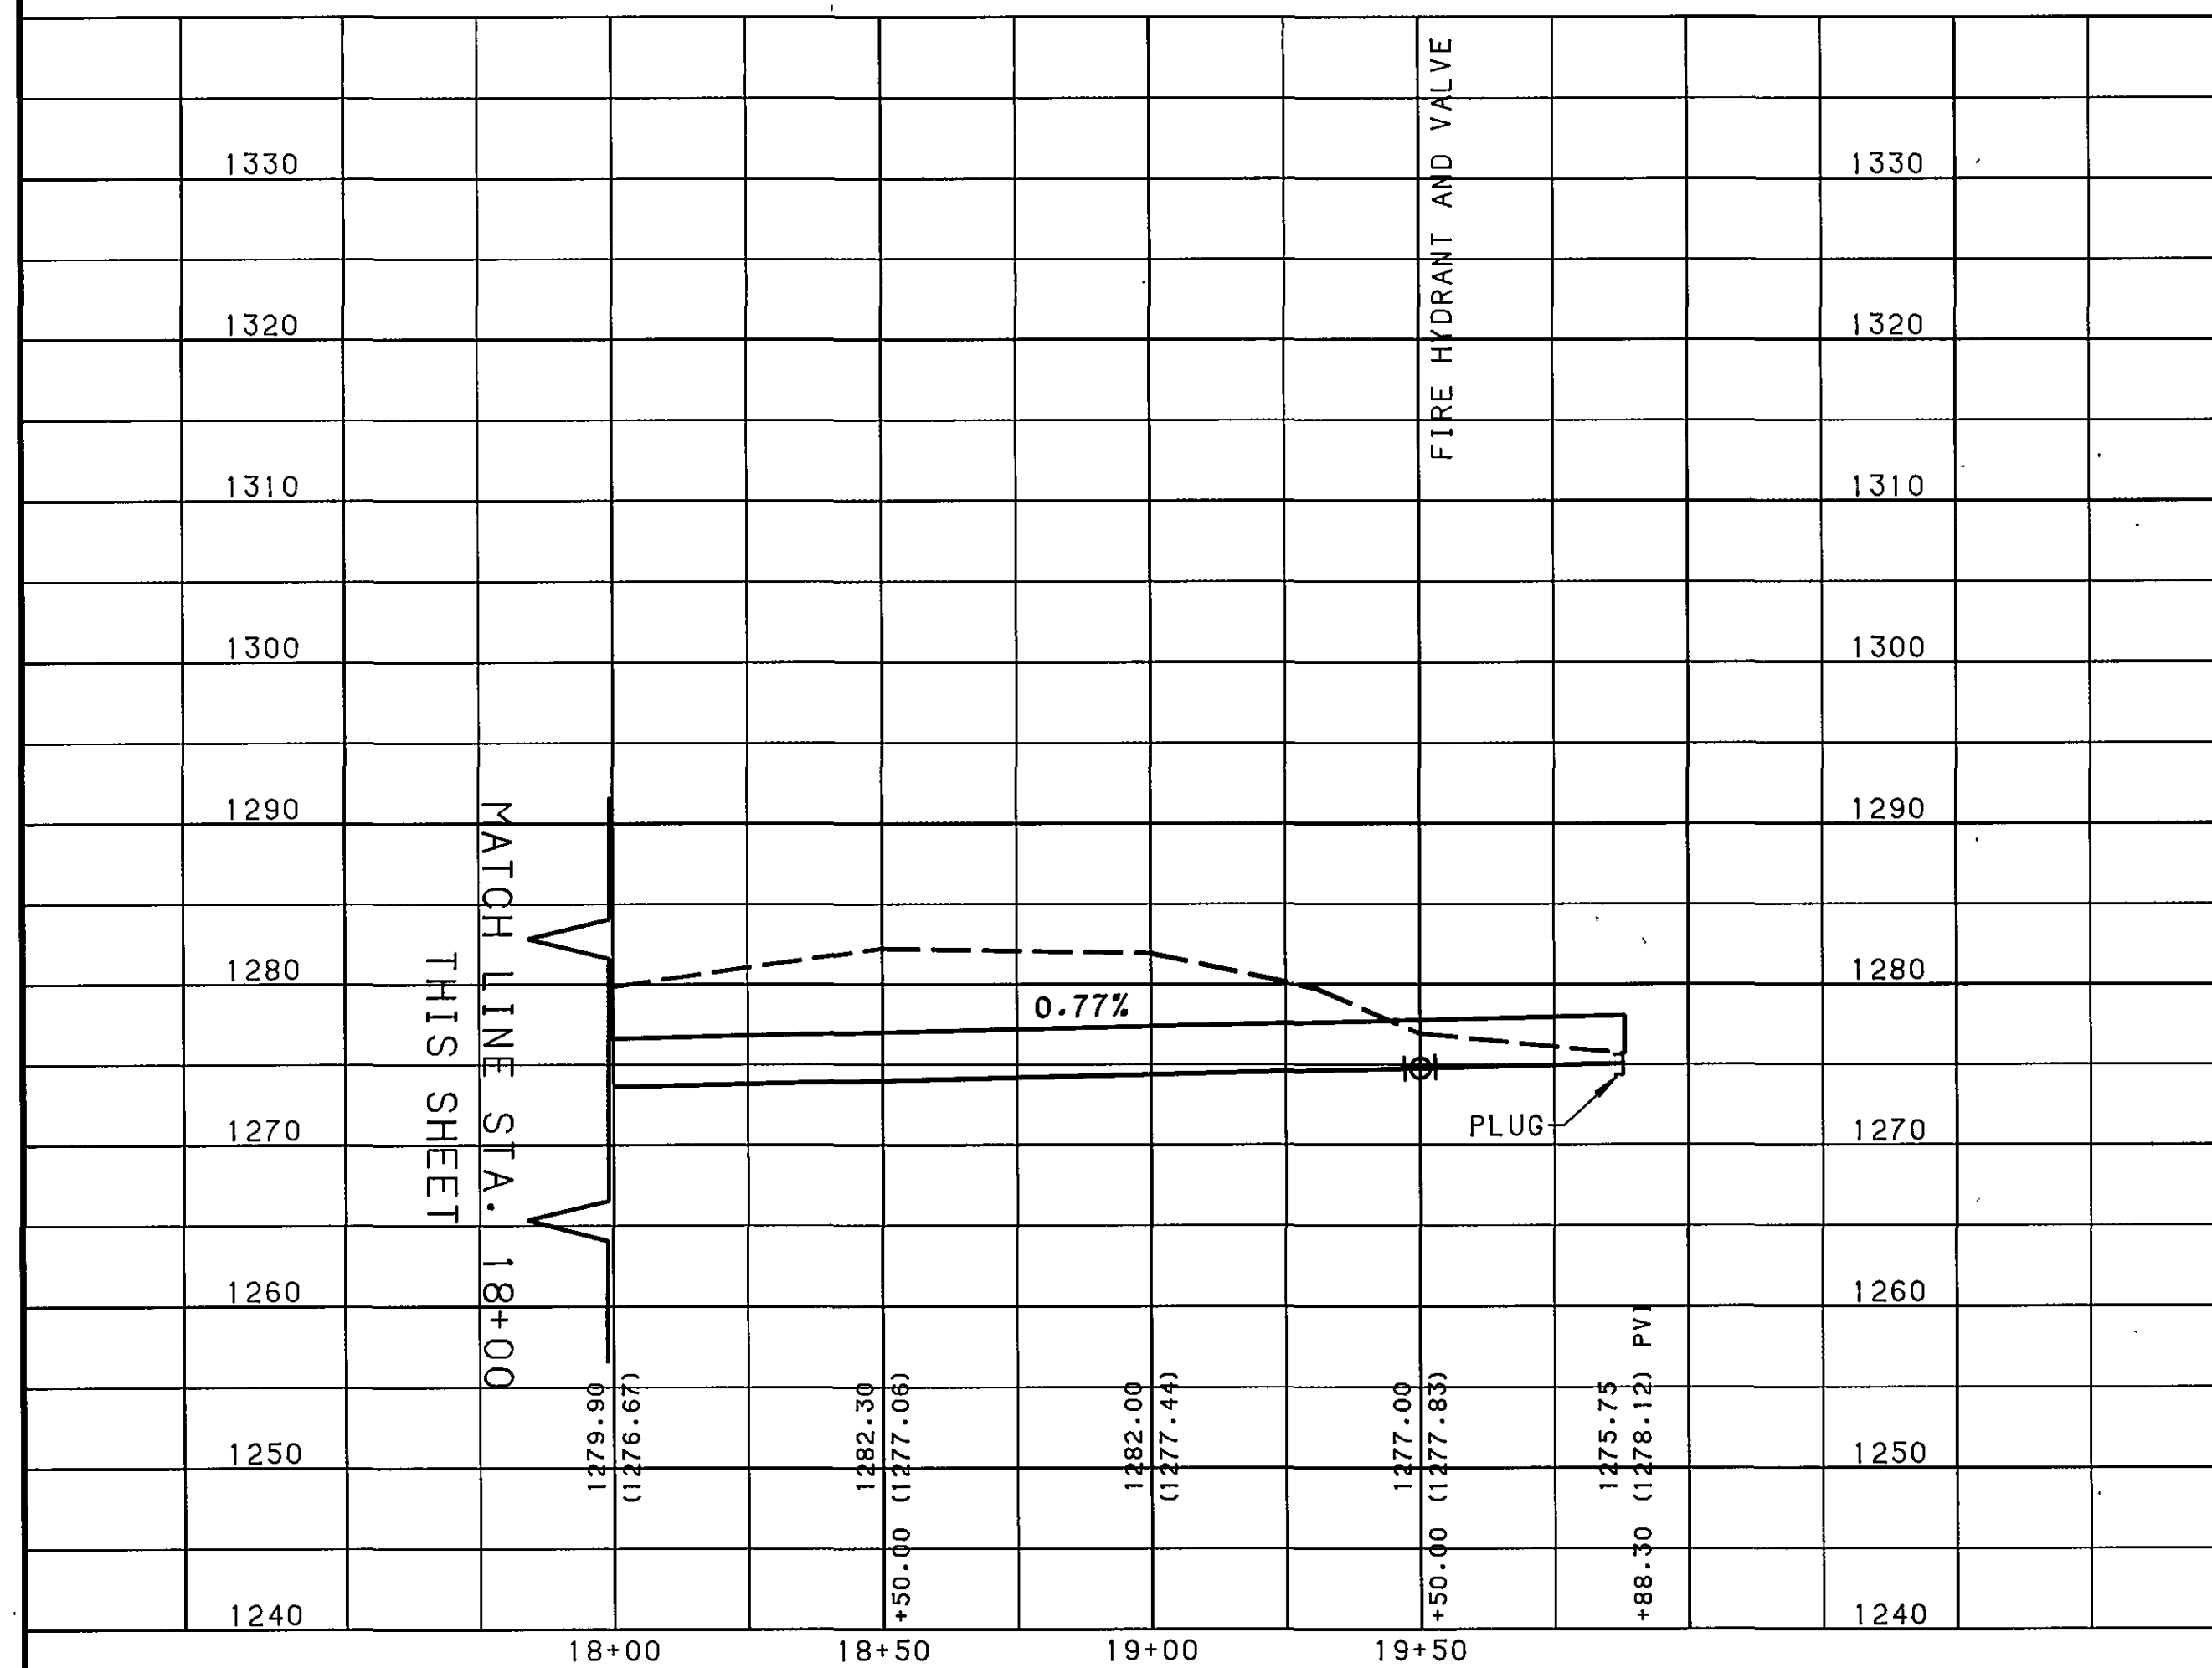

TYPICAL SECTION

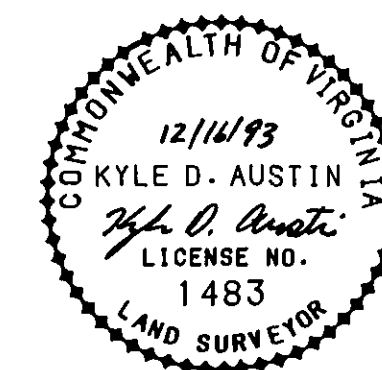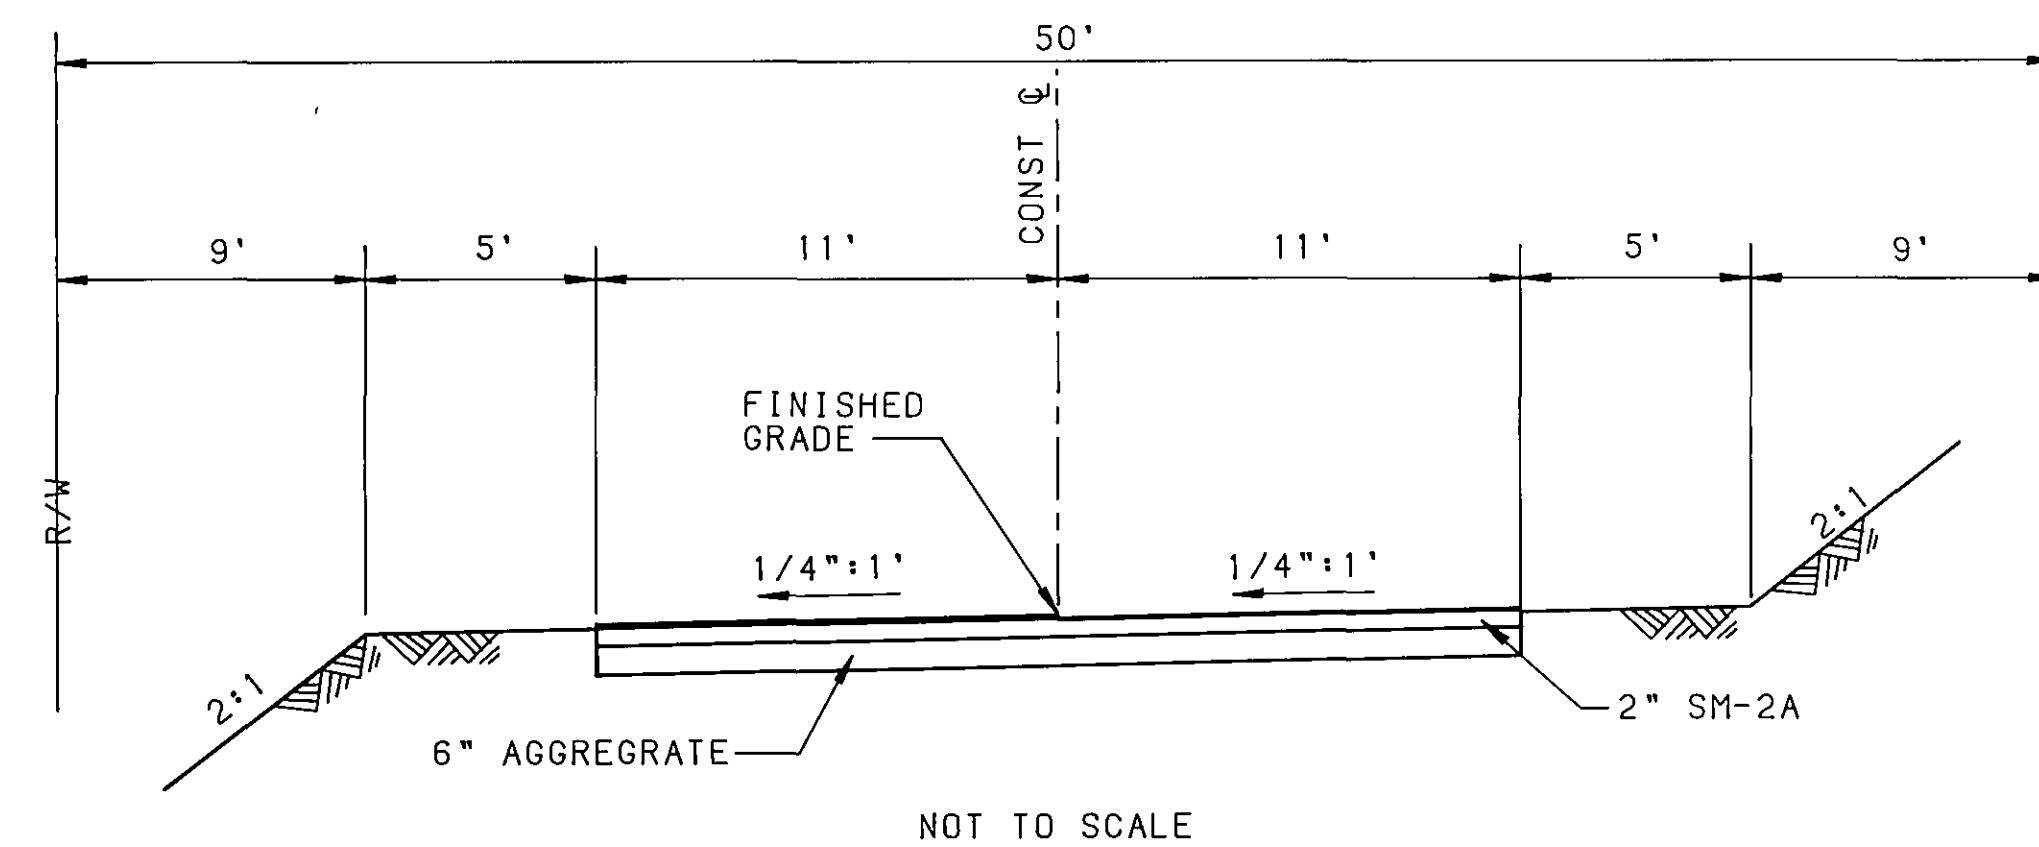

WATER DEPARTMENT # 93-07

△	6/24/92	REVIEW COMMENTS	SMM	KDA
REV.	DATE	DESCRIPTION	BY	APP
DSGN	JLW	WOODCLIFF SUBDIVISION STREET & WATERLINE PROFILES CITY OF ROANOKE, VIRGINIA		
DRAWN	ASB			
CHKD	KDA			
 Mattern & Craig CONSULTING ENGINEERS SURVEYORS		SCALE AS NOTED	COMM. NO. 1178	
		DATE: JAN., 1993	SHEET 5 OF 7	
		DRAWING # D1921D-1178-5		

Mattern & Craig
CONSULTING ENGINEERS
SURVEYORS

6266