



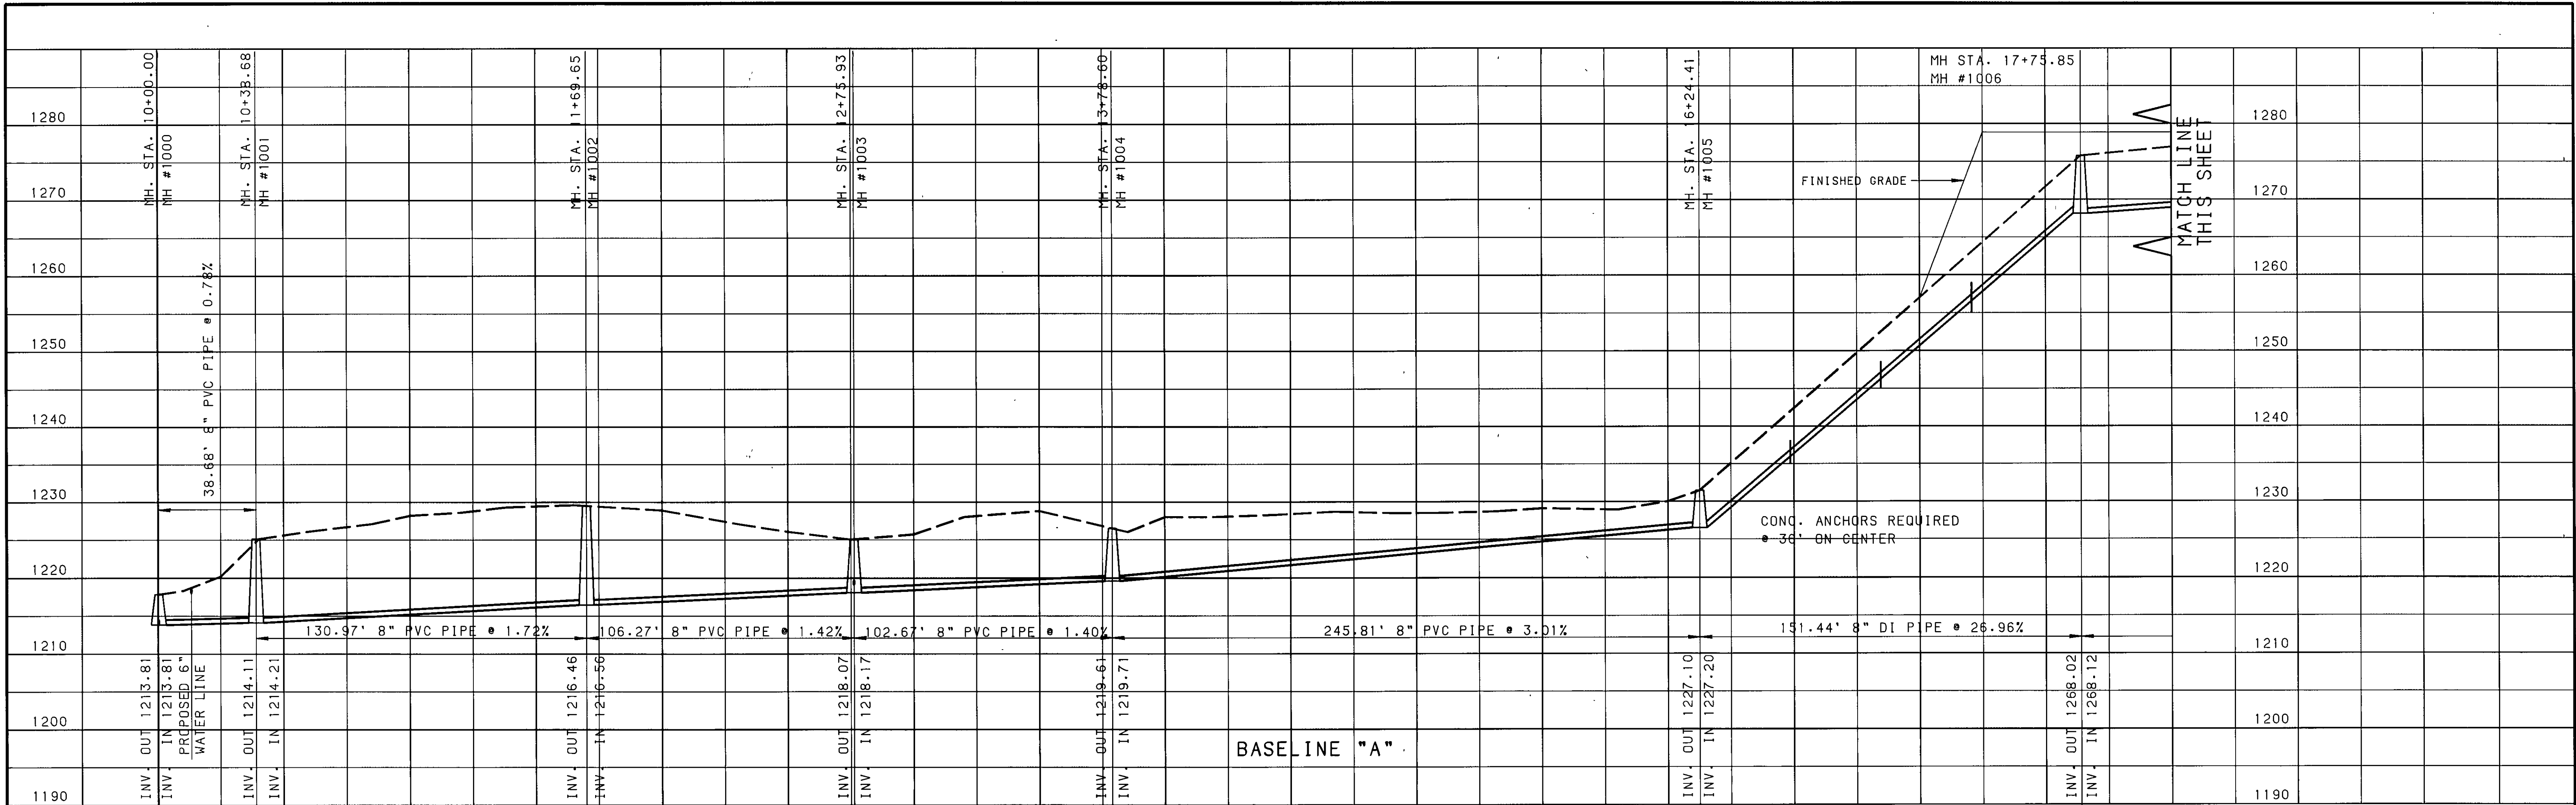

10+00 10+50 11+00 11+50 12+00 12+50 13+00 13+50 14+00 14+50 15+00 15+50 16+00 16+50 17+00 17+50 18+00

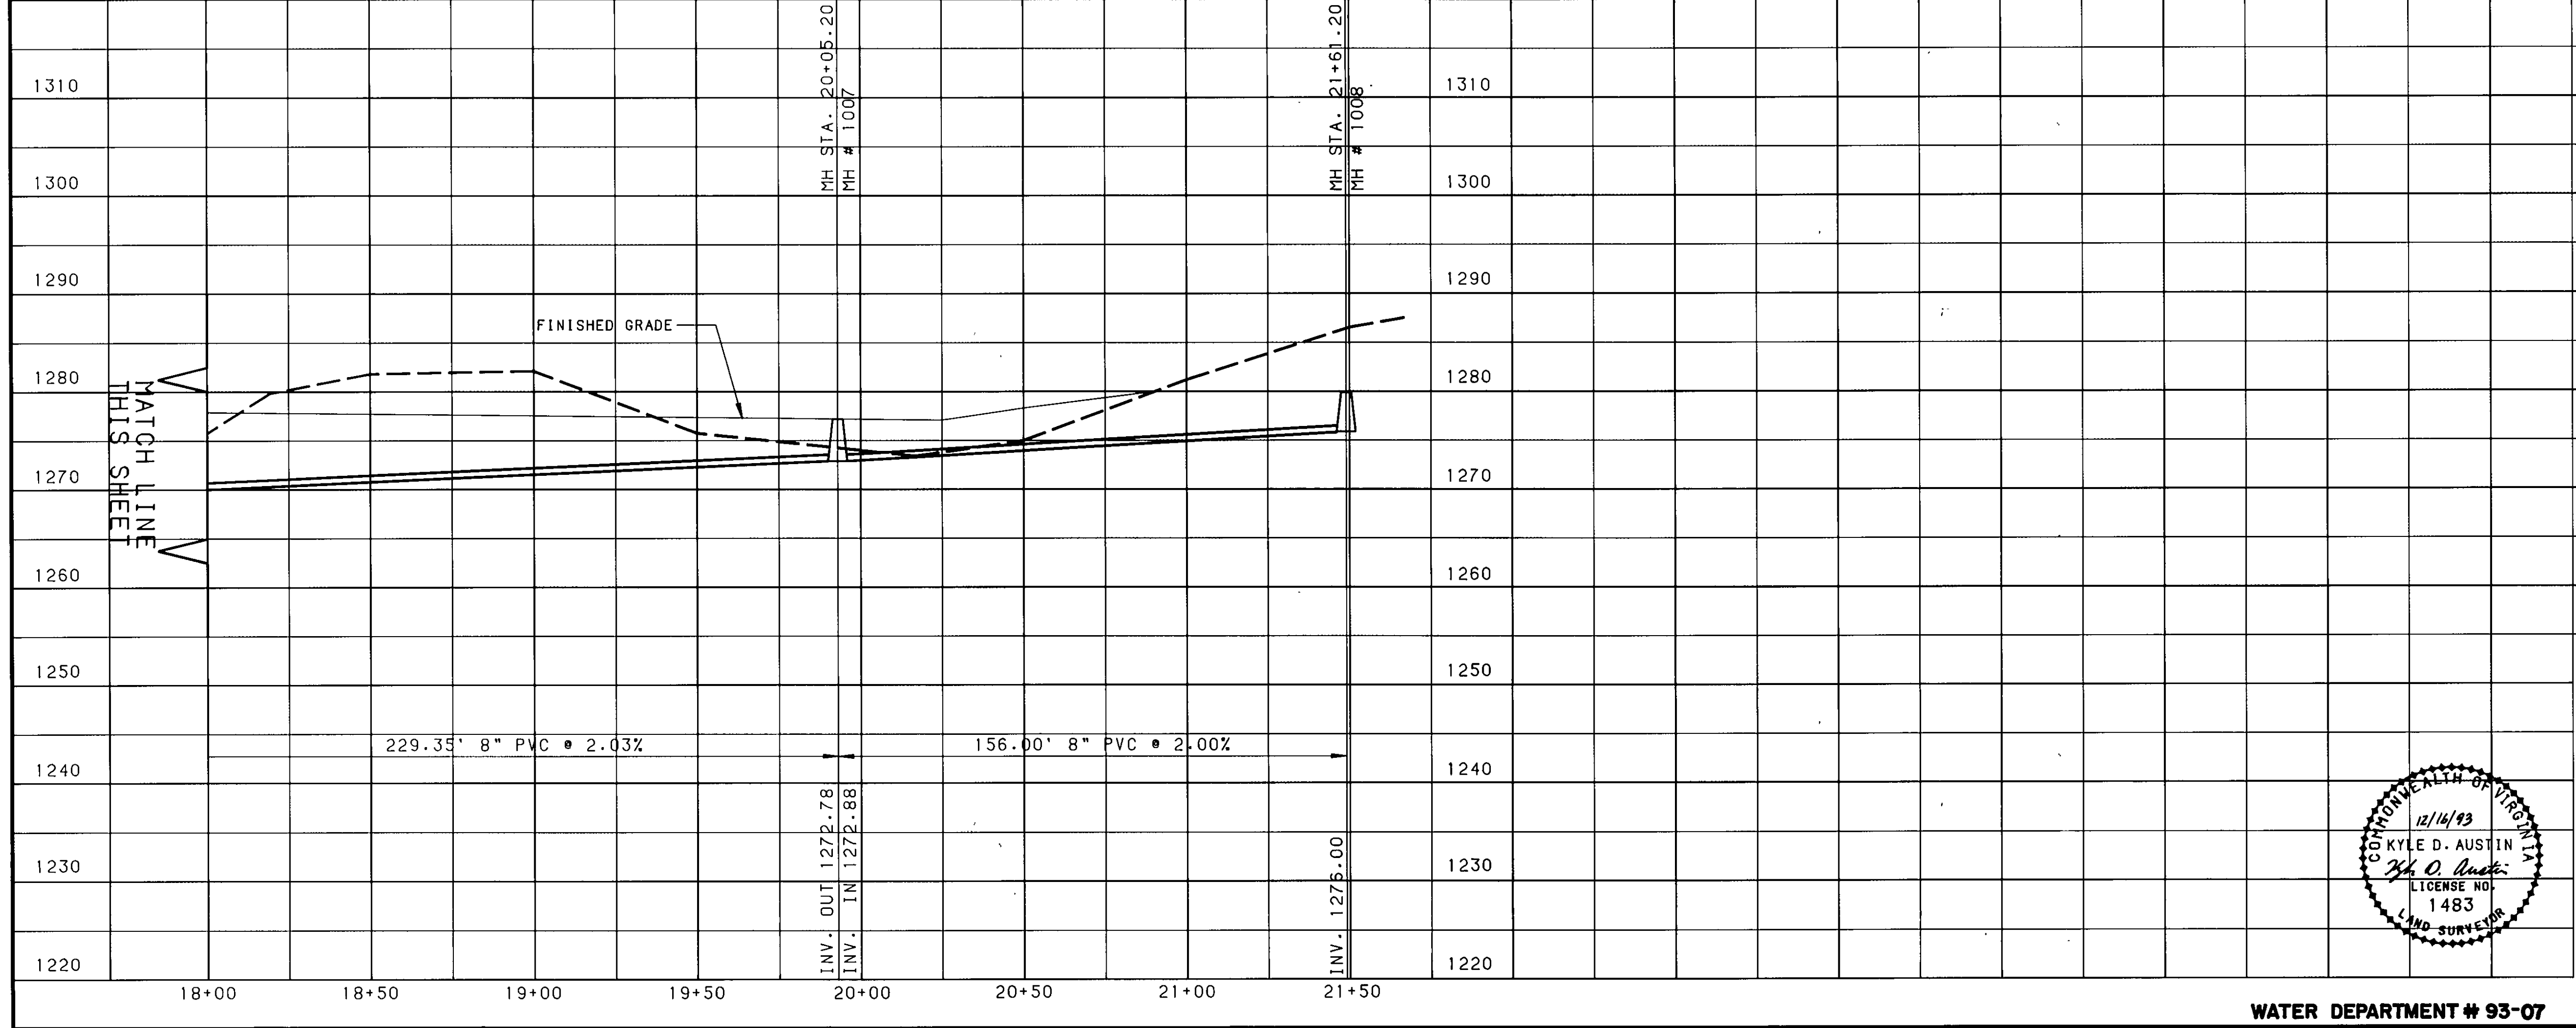

SCALE: 1"=30' HORIZ. / 1"=10' VERT.

REV.	DATE	REVIEW COMMENTS	SMM	KDA
1	5/24/92	REVIEW COMMENTS		
2		DESCRIPTION	BY	APP

DSGN	JLW	WOODCLIFF SUBDIVISION SEWERLINE PROFILES CITY OF ROANOKE, VIRGINIA
DRAWN	ASB	
CHKD	KDA	

SCALE AS NOTED	COMM. NO.
DATE: JAN., 1993 <td>1178</td>	1178
SHEET 6 OF 7	

12/14/93
KYLE D. AUSTIN
1483
LAND SURVEYOR

WATER DEPARTMENT # 93-07

6266