




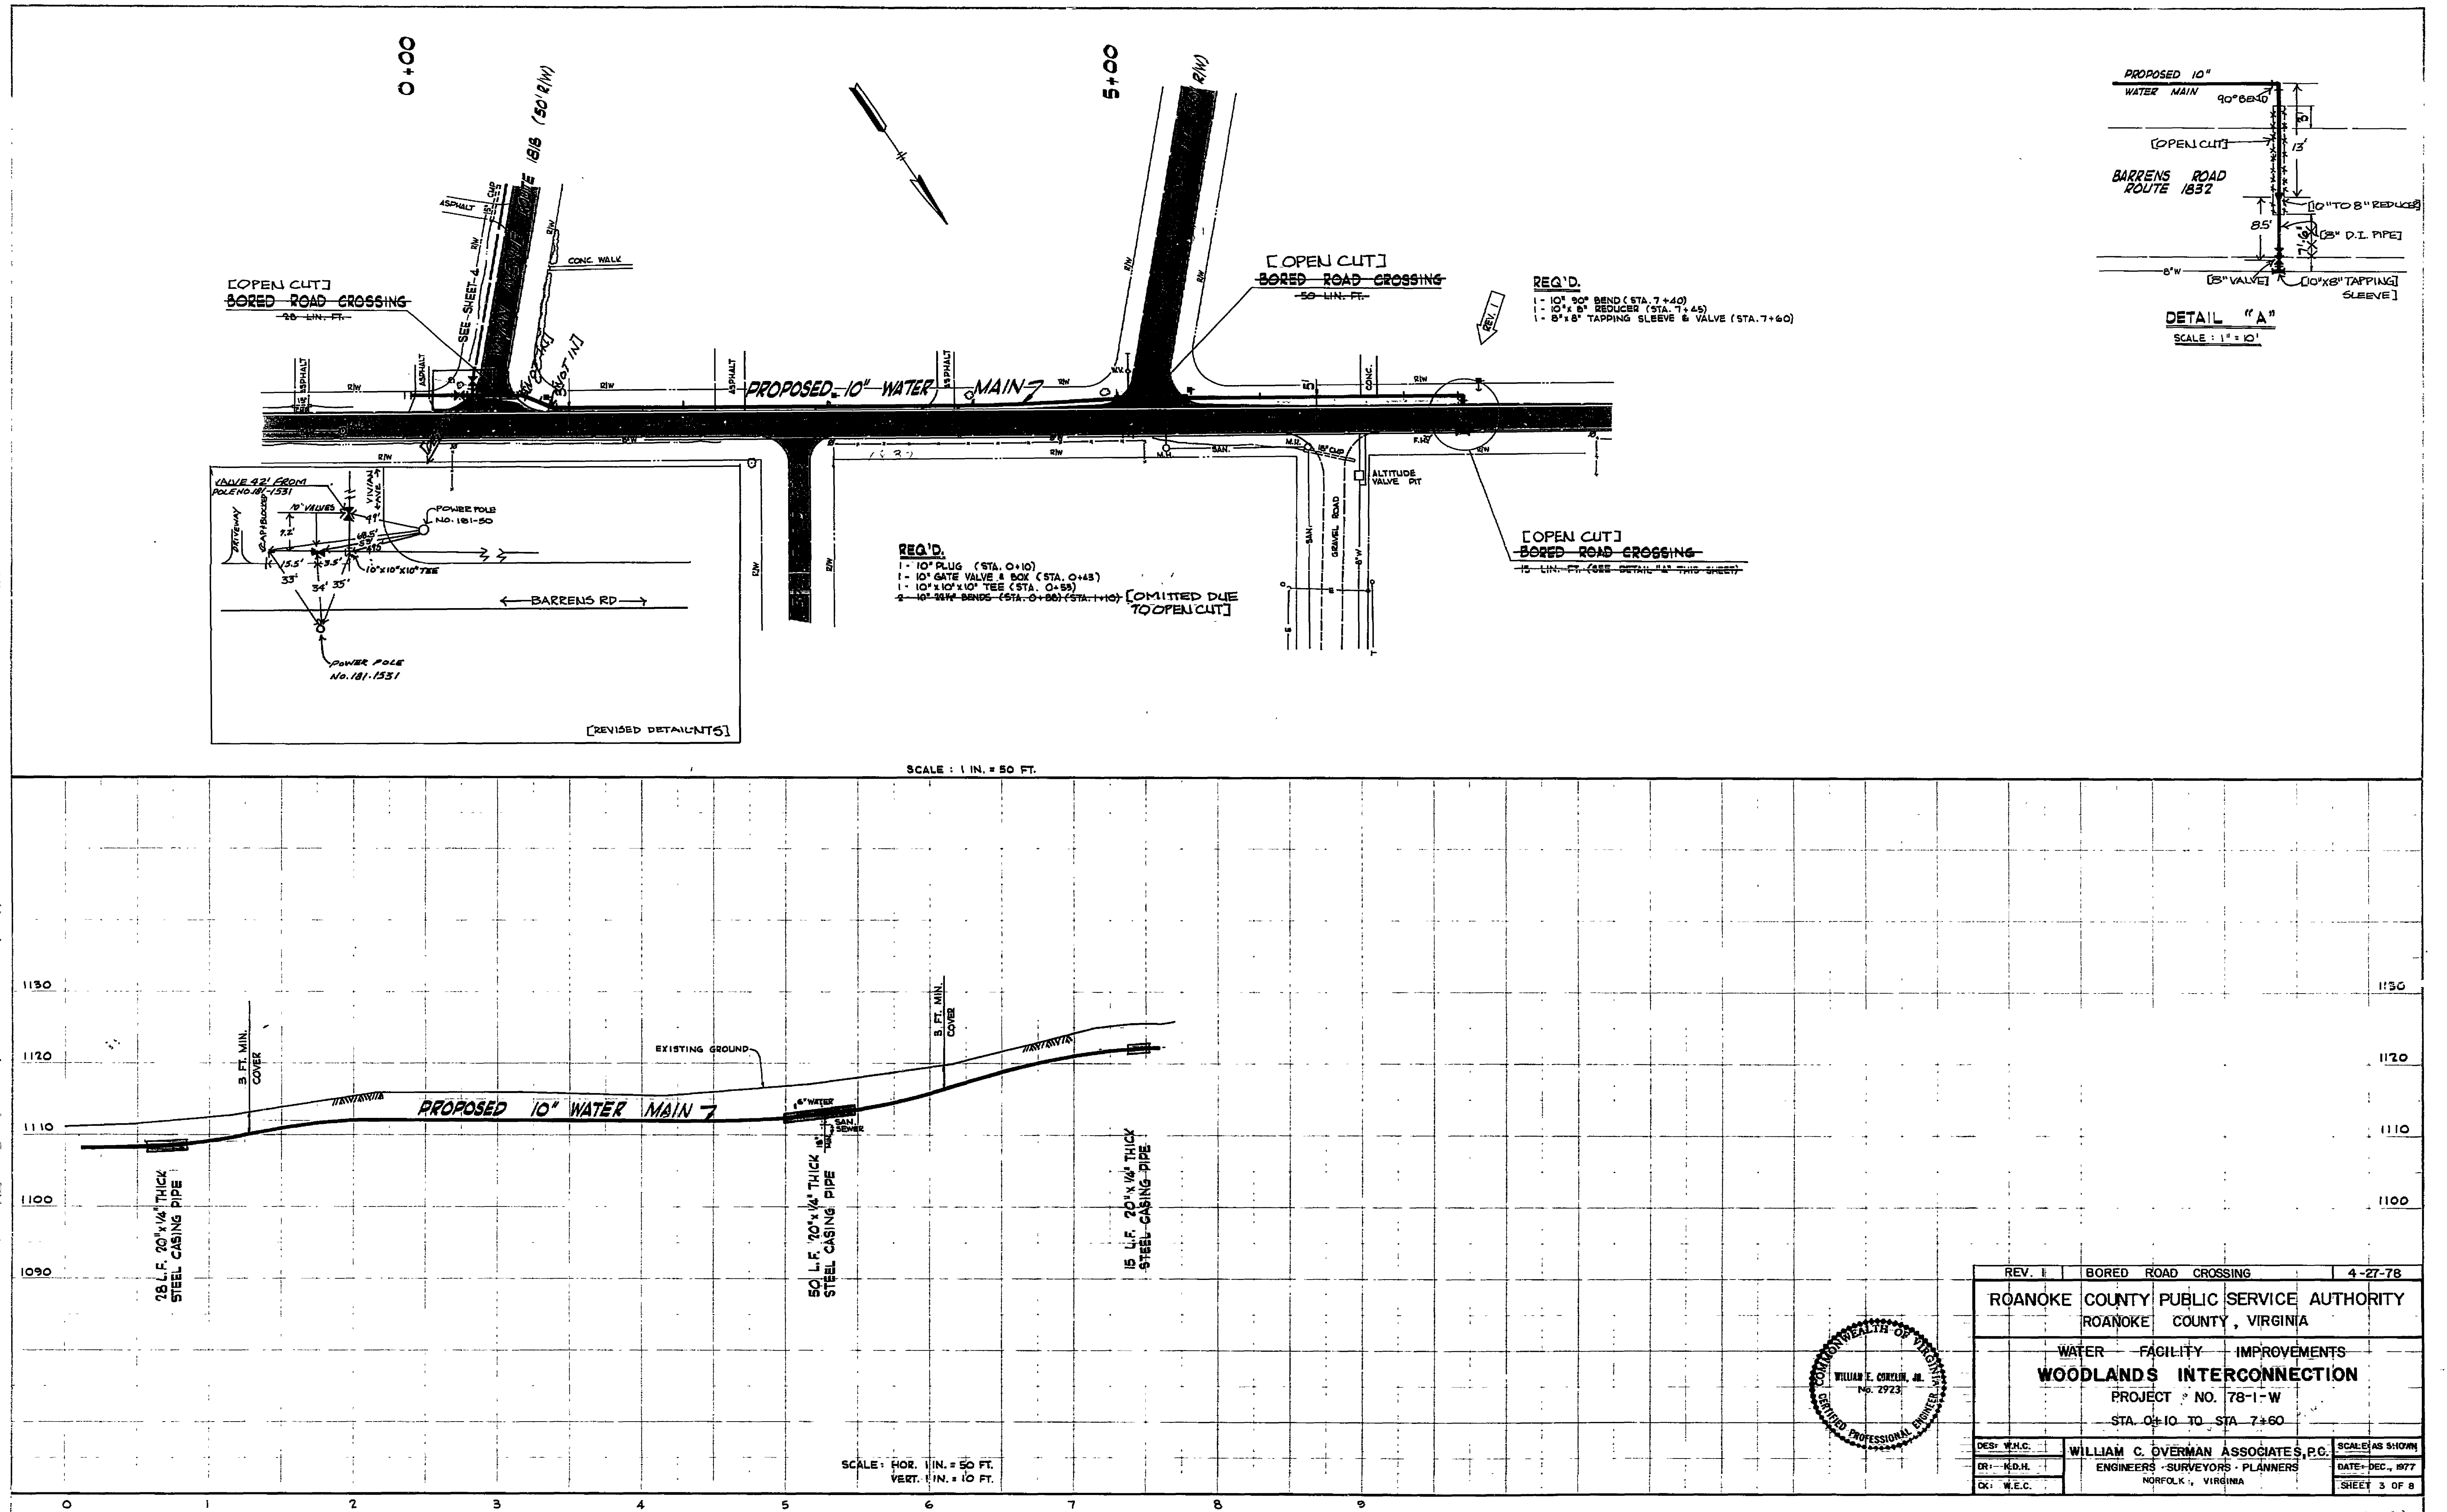

WT-0225