



PLAN
NOT TO SCALE

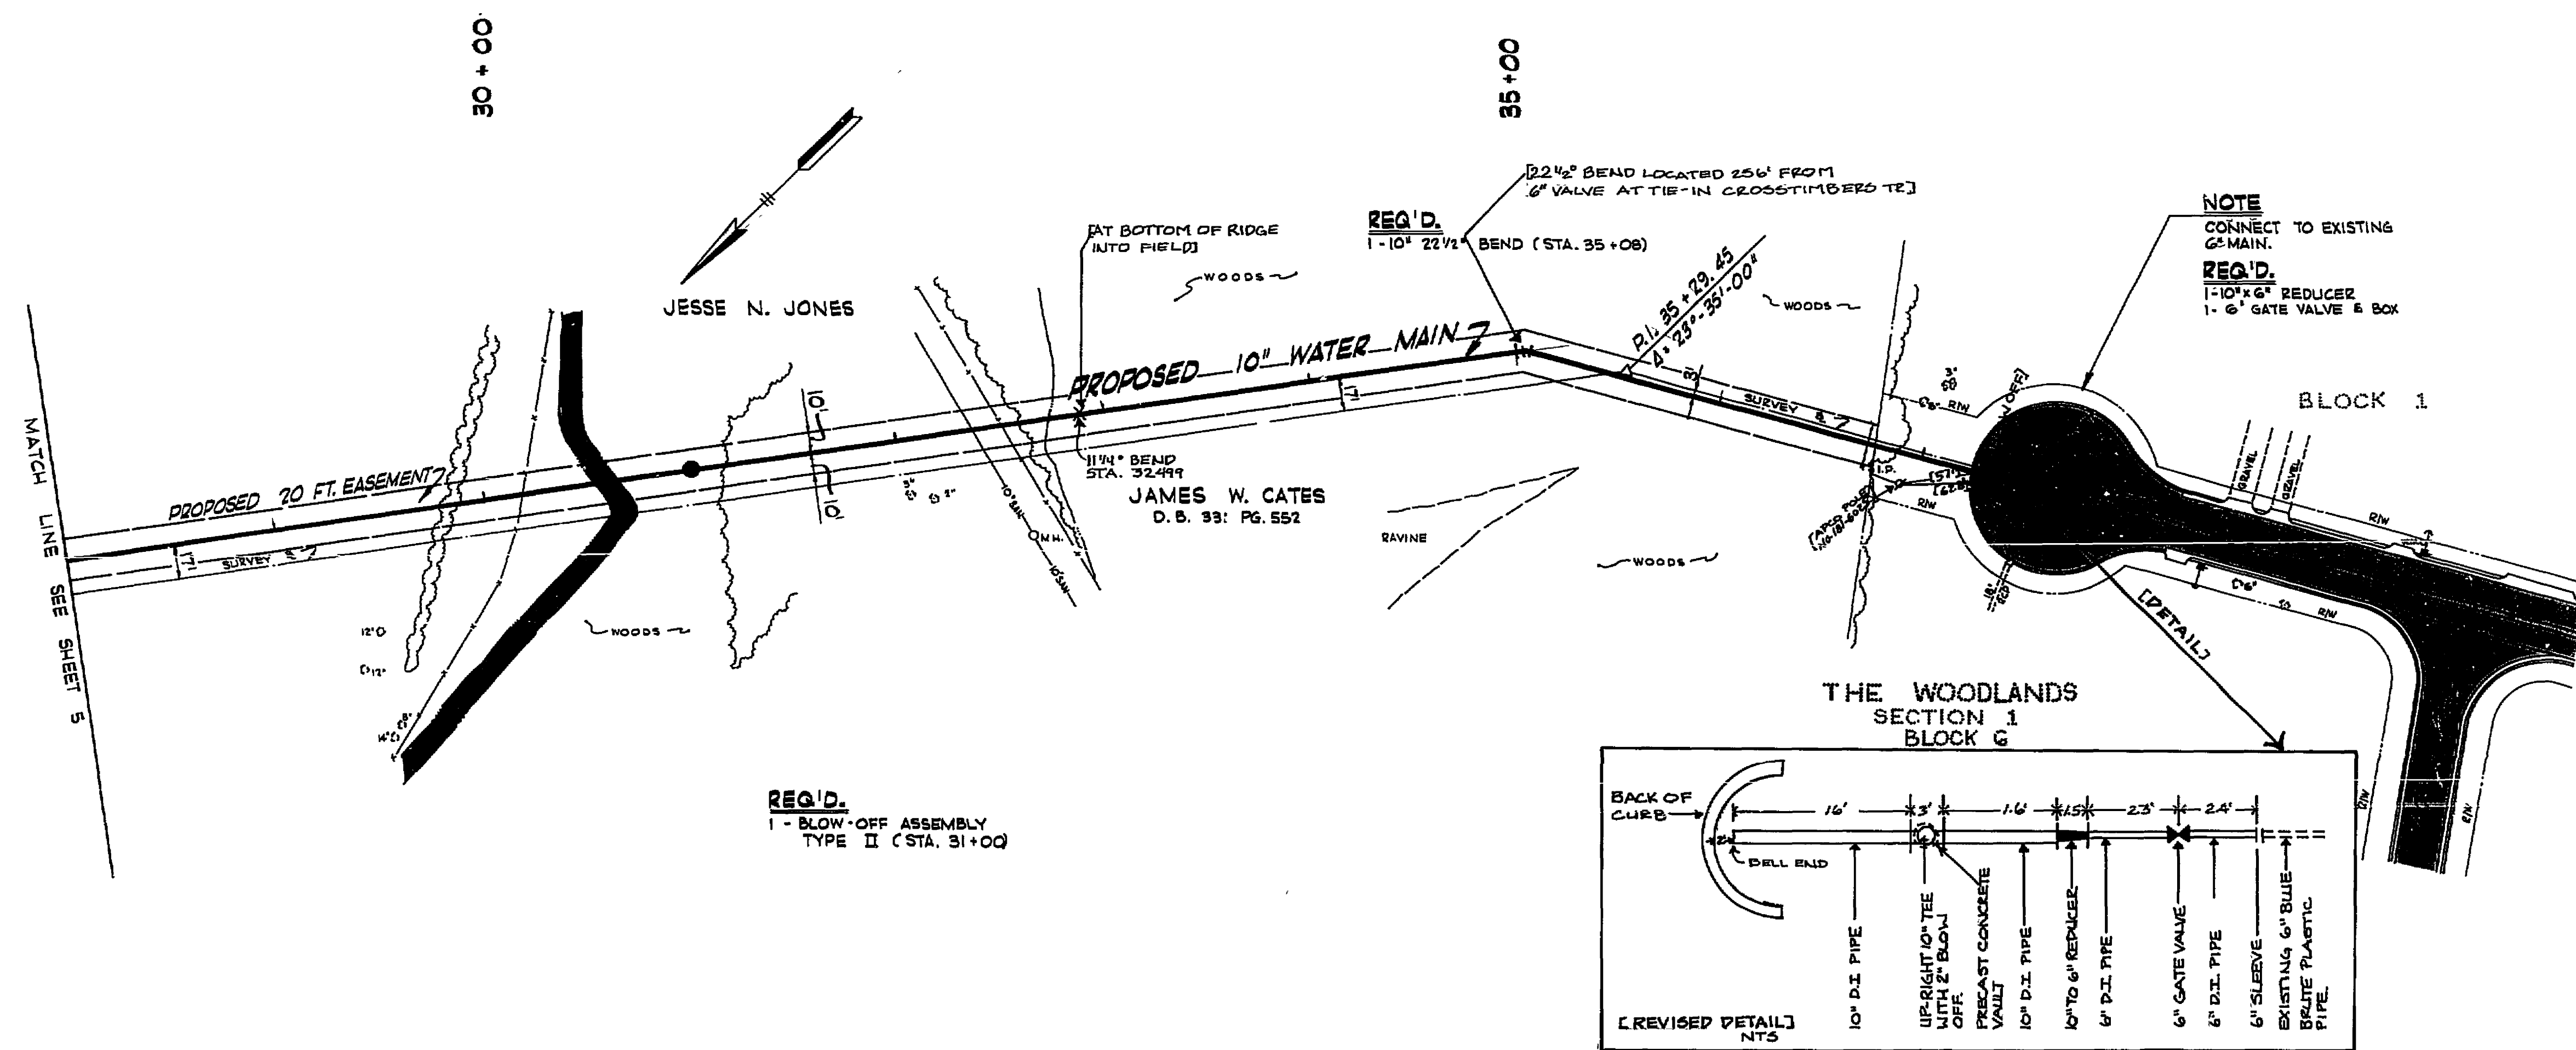


SCALE: 1 IN. = 50 FT.

PROFILE
NOT TO SCALE

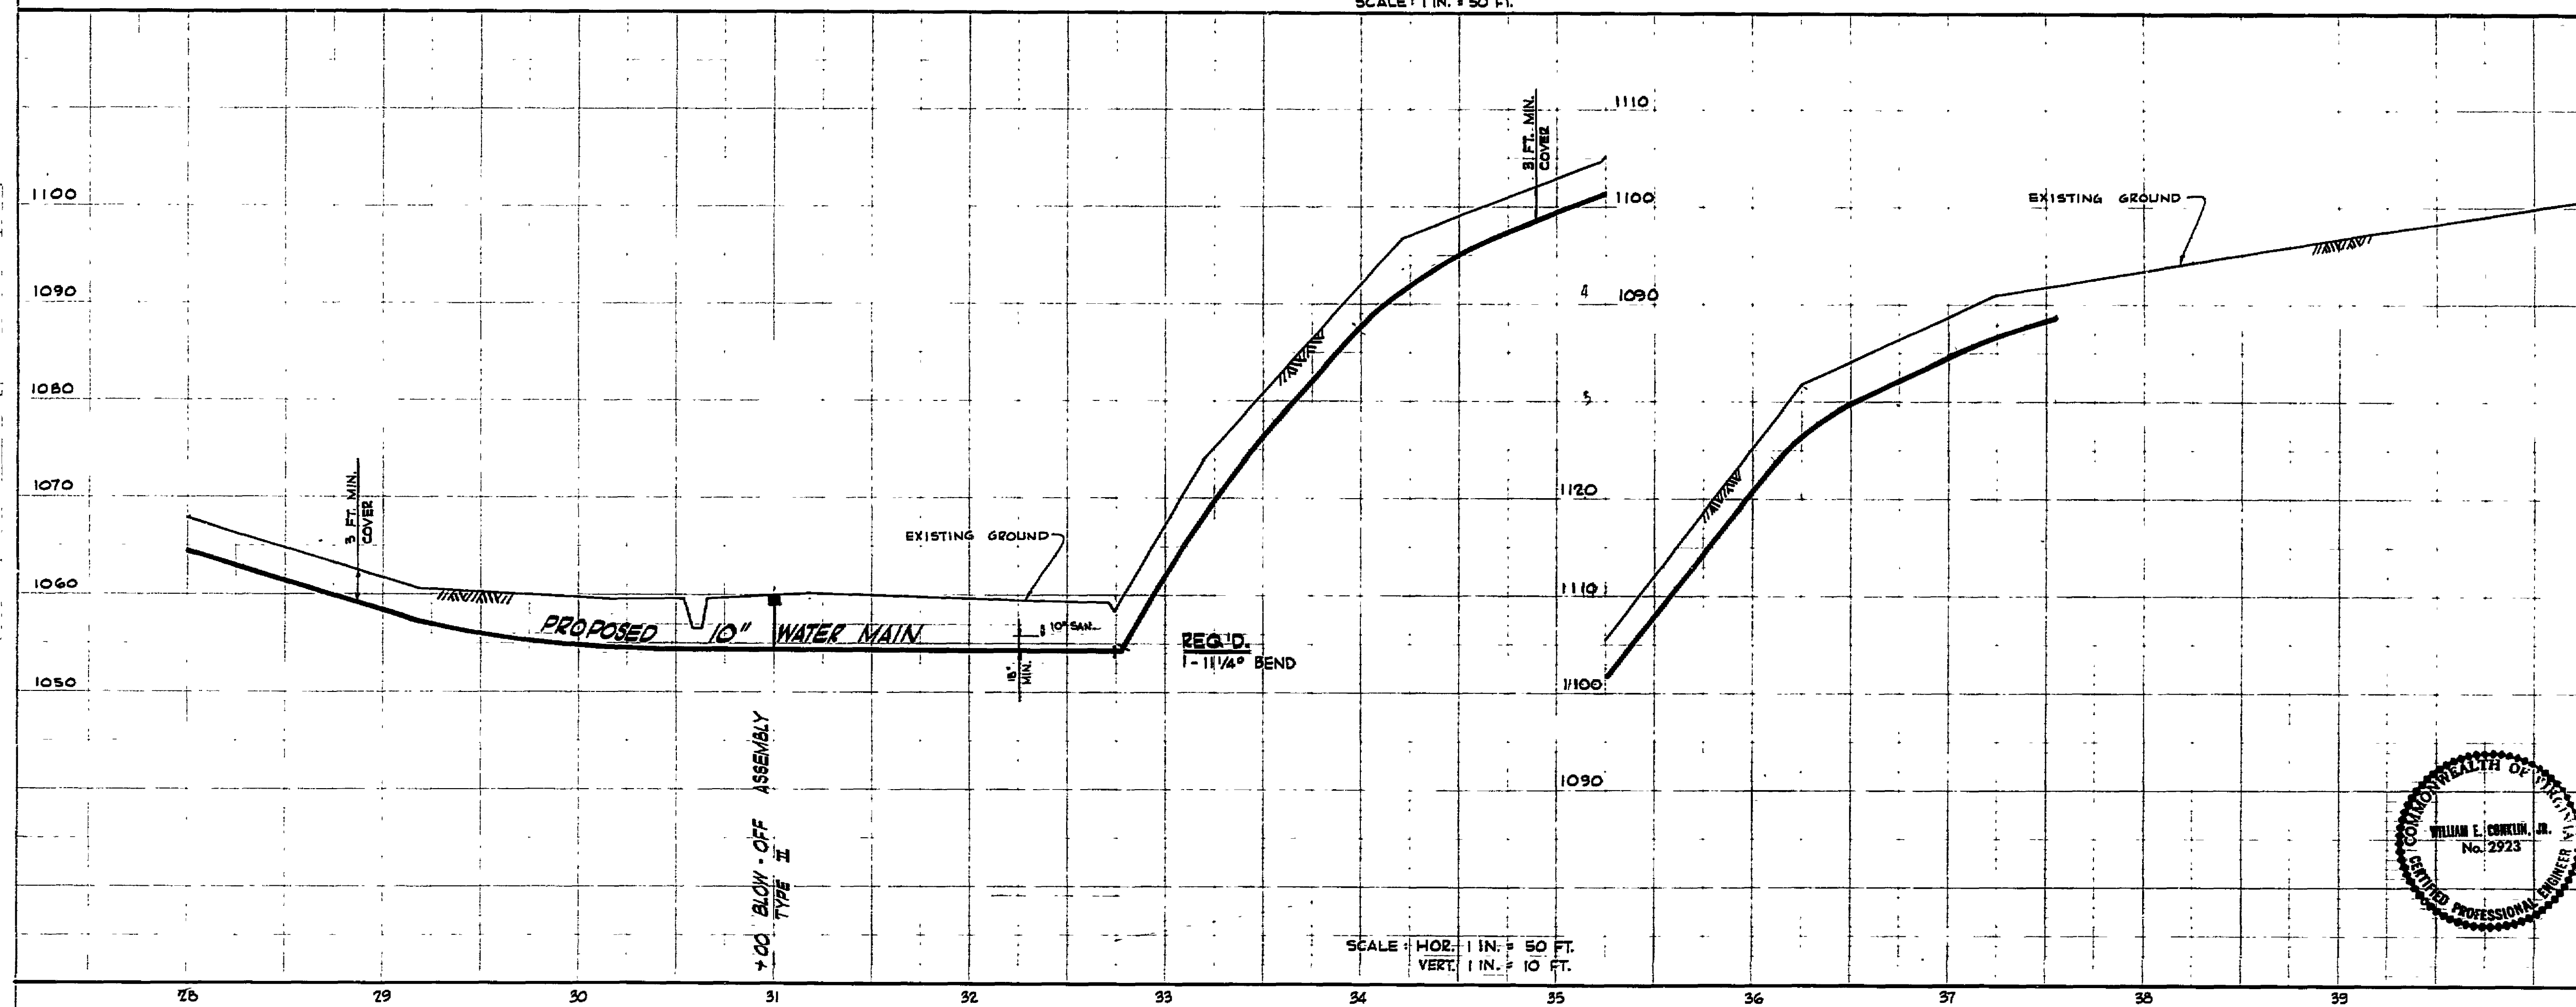

SCALE: HORIZ. 1 IN. = 50 FT.
VERT. 1 IN. = 10 FT.

BUTLER BLUEPRINT
Norfolk, Va. - Va., in Beach, Va.

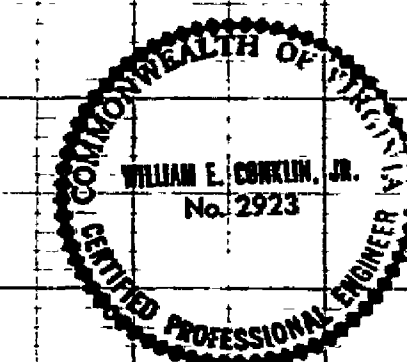

ROANOKE COUNTY PUBLIC SERVICE AUTHORITY			
ROANOKE COUNTY, VIRGINIA			
WATER FACILITY IMPROVEMENTS			
WOODLANDS INTERCONNECTION			
PROJECT NO. 78-1-W			
STA. 28+00 TO STA. 37+54			
DES: W.E.C.	WILLIAM C. OVERMAN ASSOCIATES, P.C.		
DR: K.D.H.	ENGINEERS - SURVEYORS - PLANNERS		
CK: W.E.C.	NORFOLK, VIRGINIA		
DATE: DEC., 1977			SCALE: AS SHOWN
SHEET 6 OF 8			

DWG. NO. 6869

WT-0228

