




Project Name	4762 Woodley Dr
Contractor	WVWA CIP3
Construction Start Date	12/14/2021
Completion Date	12/15/2021
Sewer Gravity Main(s)	
Manufacturer	Driscopix
Diameter	10"
Pipe Class	C900 DR 17
Material	HDPE
Comments	
Sewer Gravity Lateral(s)	
Manufacturer	
Diameter	
Pipe Class	
Material	
Comments	
Sewer Manhole(s)	
Manufacturer	
Material	
Ring & Cover Manuf.	
Cover Type	
Comments	

GENERAL NOTES:
1. SEWER LATERALS SHOWN ARE BASED ON CCTV FOOTAGE. ADDITIONAL LATERALS & CONFLICTS SHALL BE INVESTIGATED BY CONTRACTOR PRIOR TO EXCAVATION.
2. PROPERTY LINES SHOWN ON THIS PAGE ARE BASED ON GIS DATA AND HAVE NOT BEEN FIELD SURVEYED.

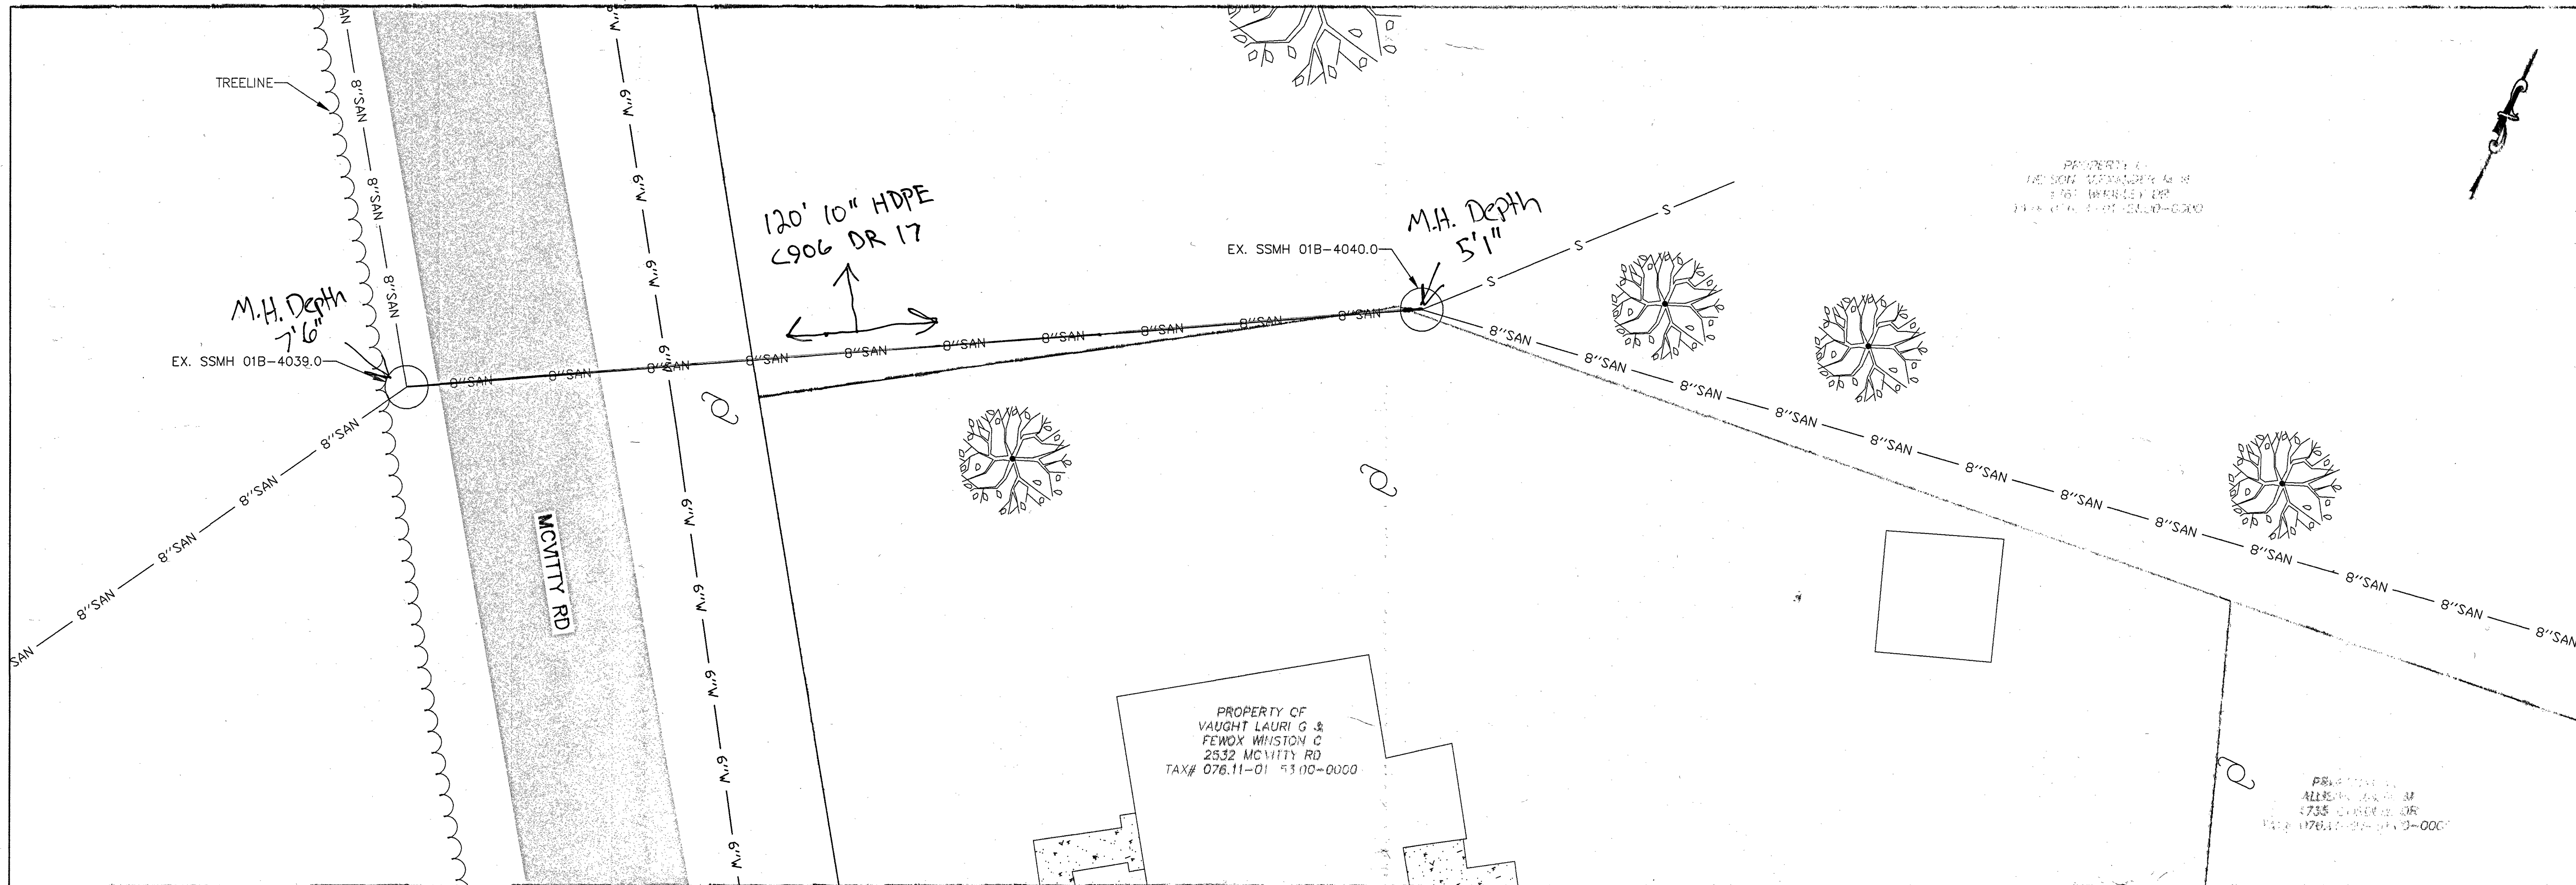

WESTERN VIRGINIA
WATER AUTHORITY
ENGINEERING SERVICES
601 S JEFFERSON ST, SUITE 300
ROANOKE, VA 24011
540-853-5700

4762 WOODLEY DR
PIPE BURSTING

BASEMAP

Rev	Description	Date	By

Designed:
Drawn: AJC
Checked: NSS
Approved: N/A
Date: DEC 2021
Project:
1
Sheet 1 of 1