
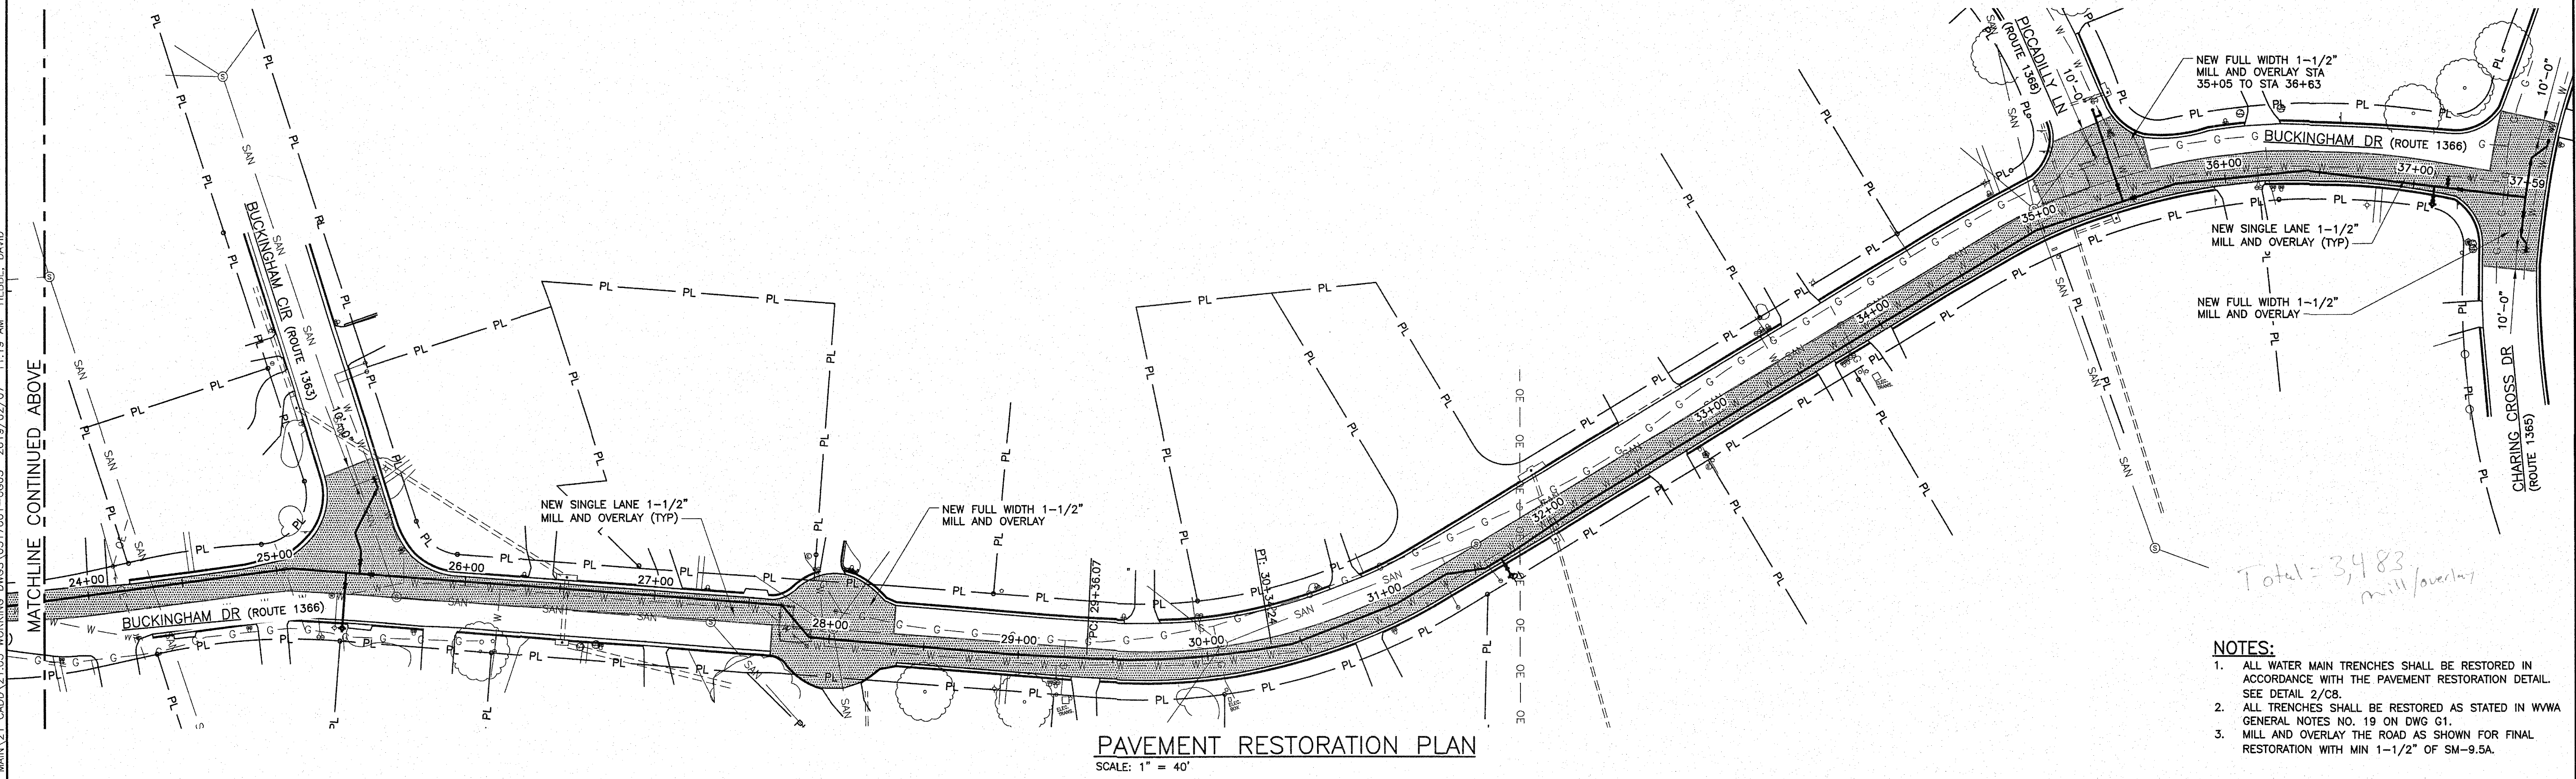


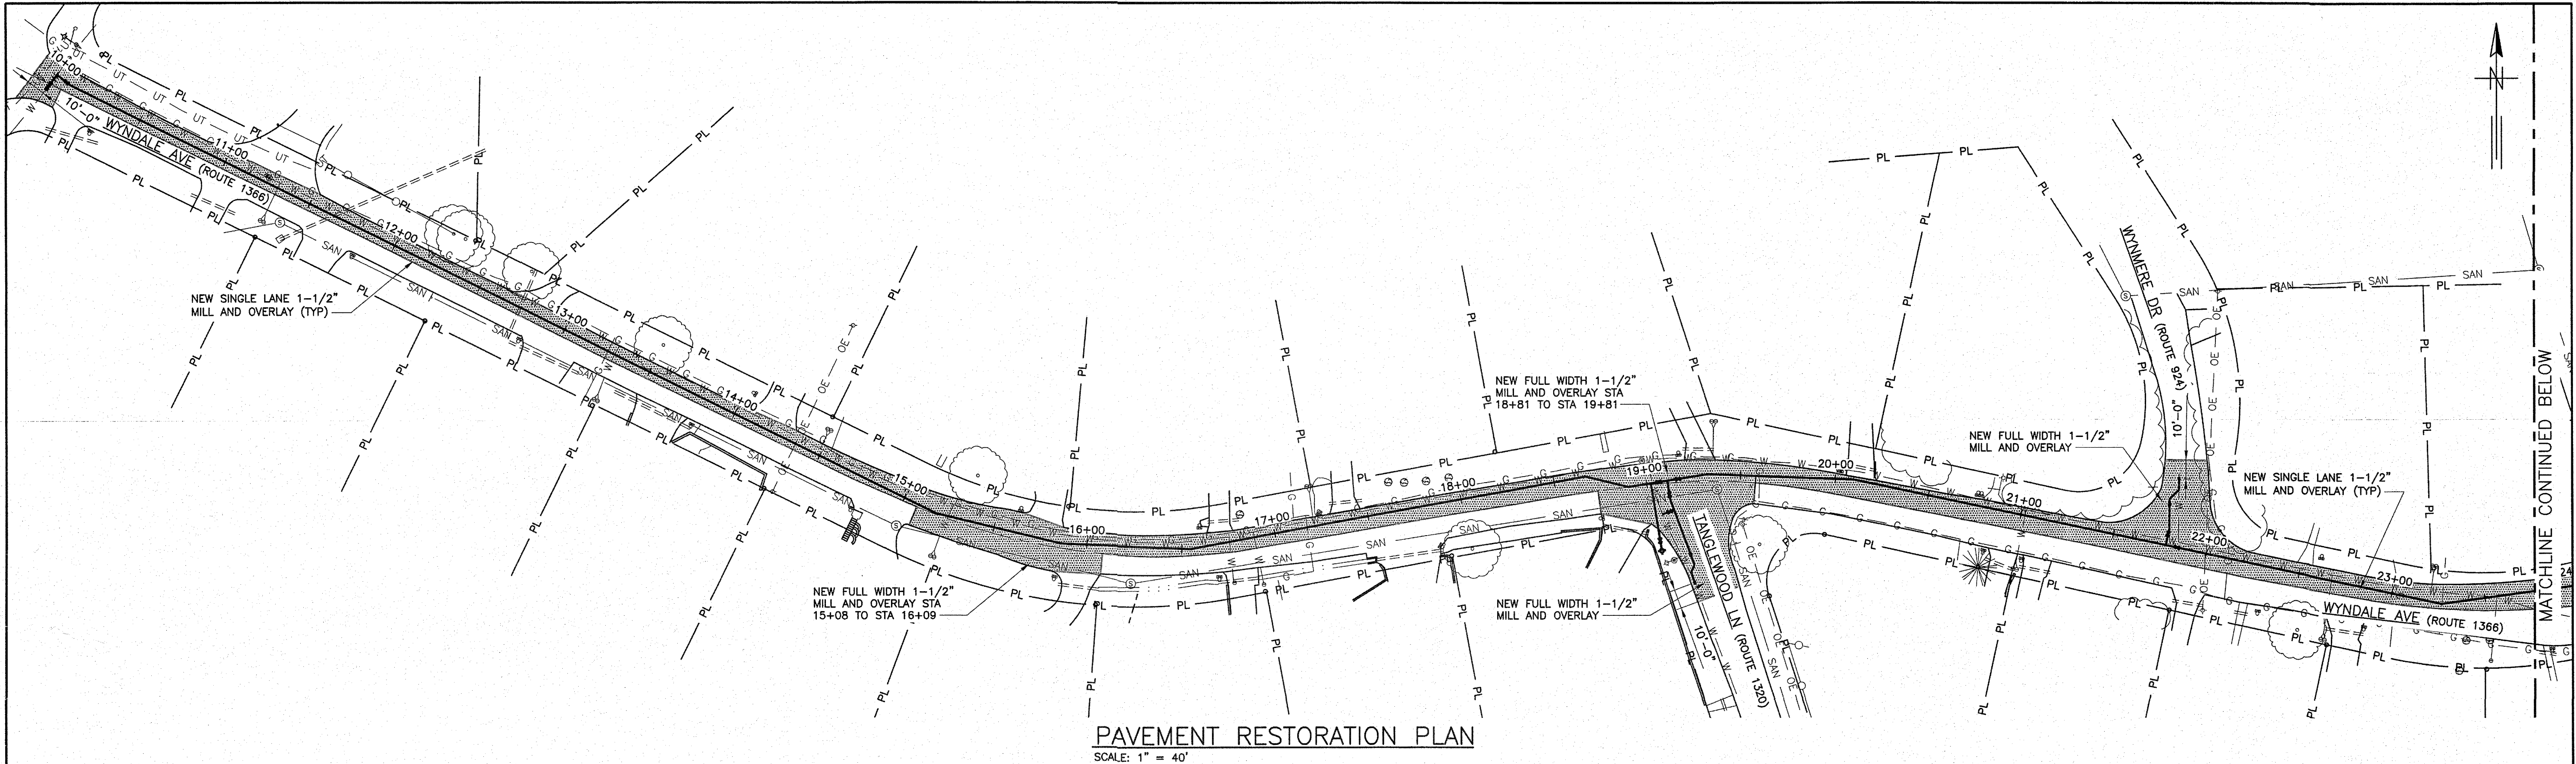

- NOTES:**
1. ALL WATER MAIN TRENCHES SHALL BE RESTORED IN ACCORDANCE WITH THE PAVEMENT RESTORATION DETAIL. SEE DETAIL 2/CB.
 2. ALL TRENCHES SHALL BE RESTORED AS STATED IN WVA GENERAL NOTES NO. 19 ON DWG G1.
 3. MILL AND OVERLAY THE ROAD AS SHOWN FOR FINAL RESTORATION WITH MIN 1-1/2" OF SM-9.5A.

GREELEY AND HANSEN 9020 STONY POINT PARKWAY, SUITE 475 RICHMOND, VIRGINIA 23235	DESIGNED TJD	APPROVED THOMAS J. DILEGO Lic. No. 045104 2/7/19 PROFESSIONAL ENGINEER		SCALE 40 0 40 80 FT 1"=40'	WESTERN VIRGINIA WATER AUTHORITY	GENERAL	PROJECT NO.: 05170.01
	DRAWN DRH				WYNDALE AVENUE WATER MAIN REPLACEMENT		PAVEMENT RESTORATION PLANS
CHECKED RJC							

S:\WVA\WYNDALE AVE WATER MAIN\21 CAD\DWG\0517001-0603 2018/02/07 11:19 AM HEBBE, DAVID