



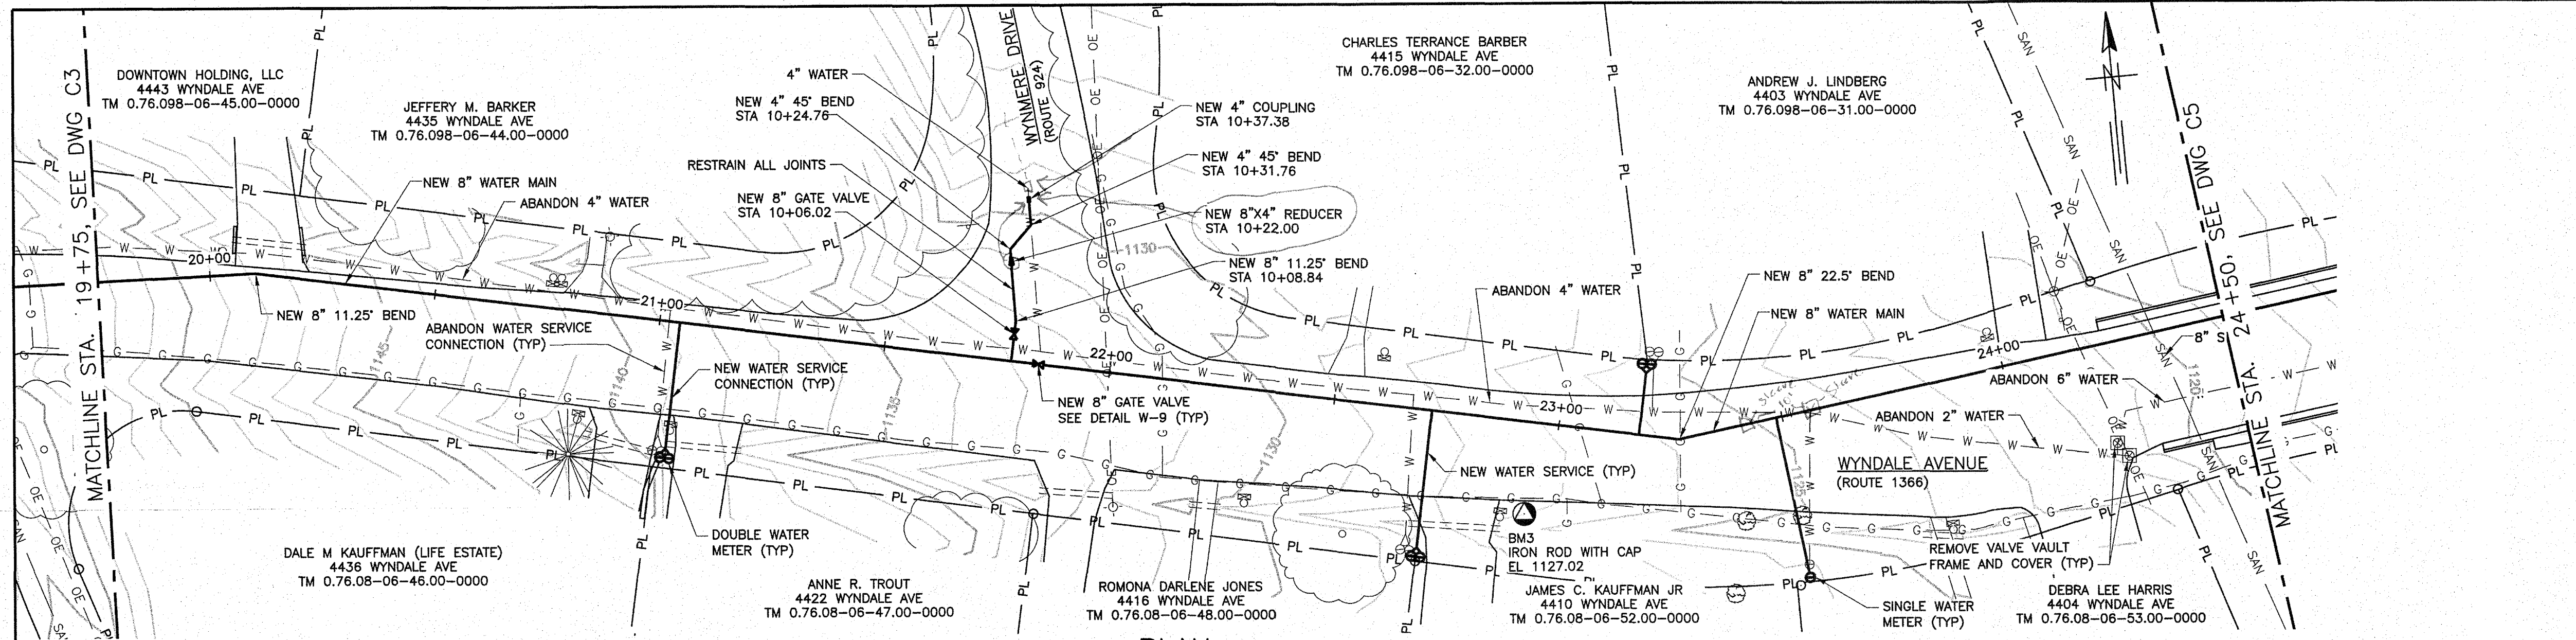

PLAN
SCALE: 1" = 20'

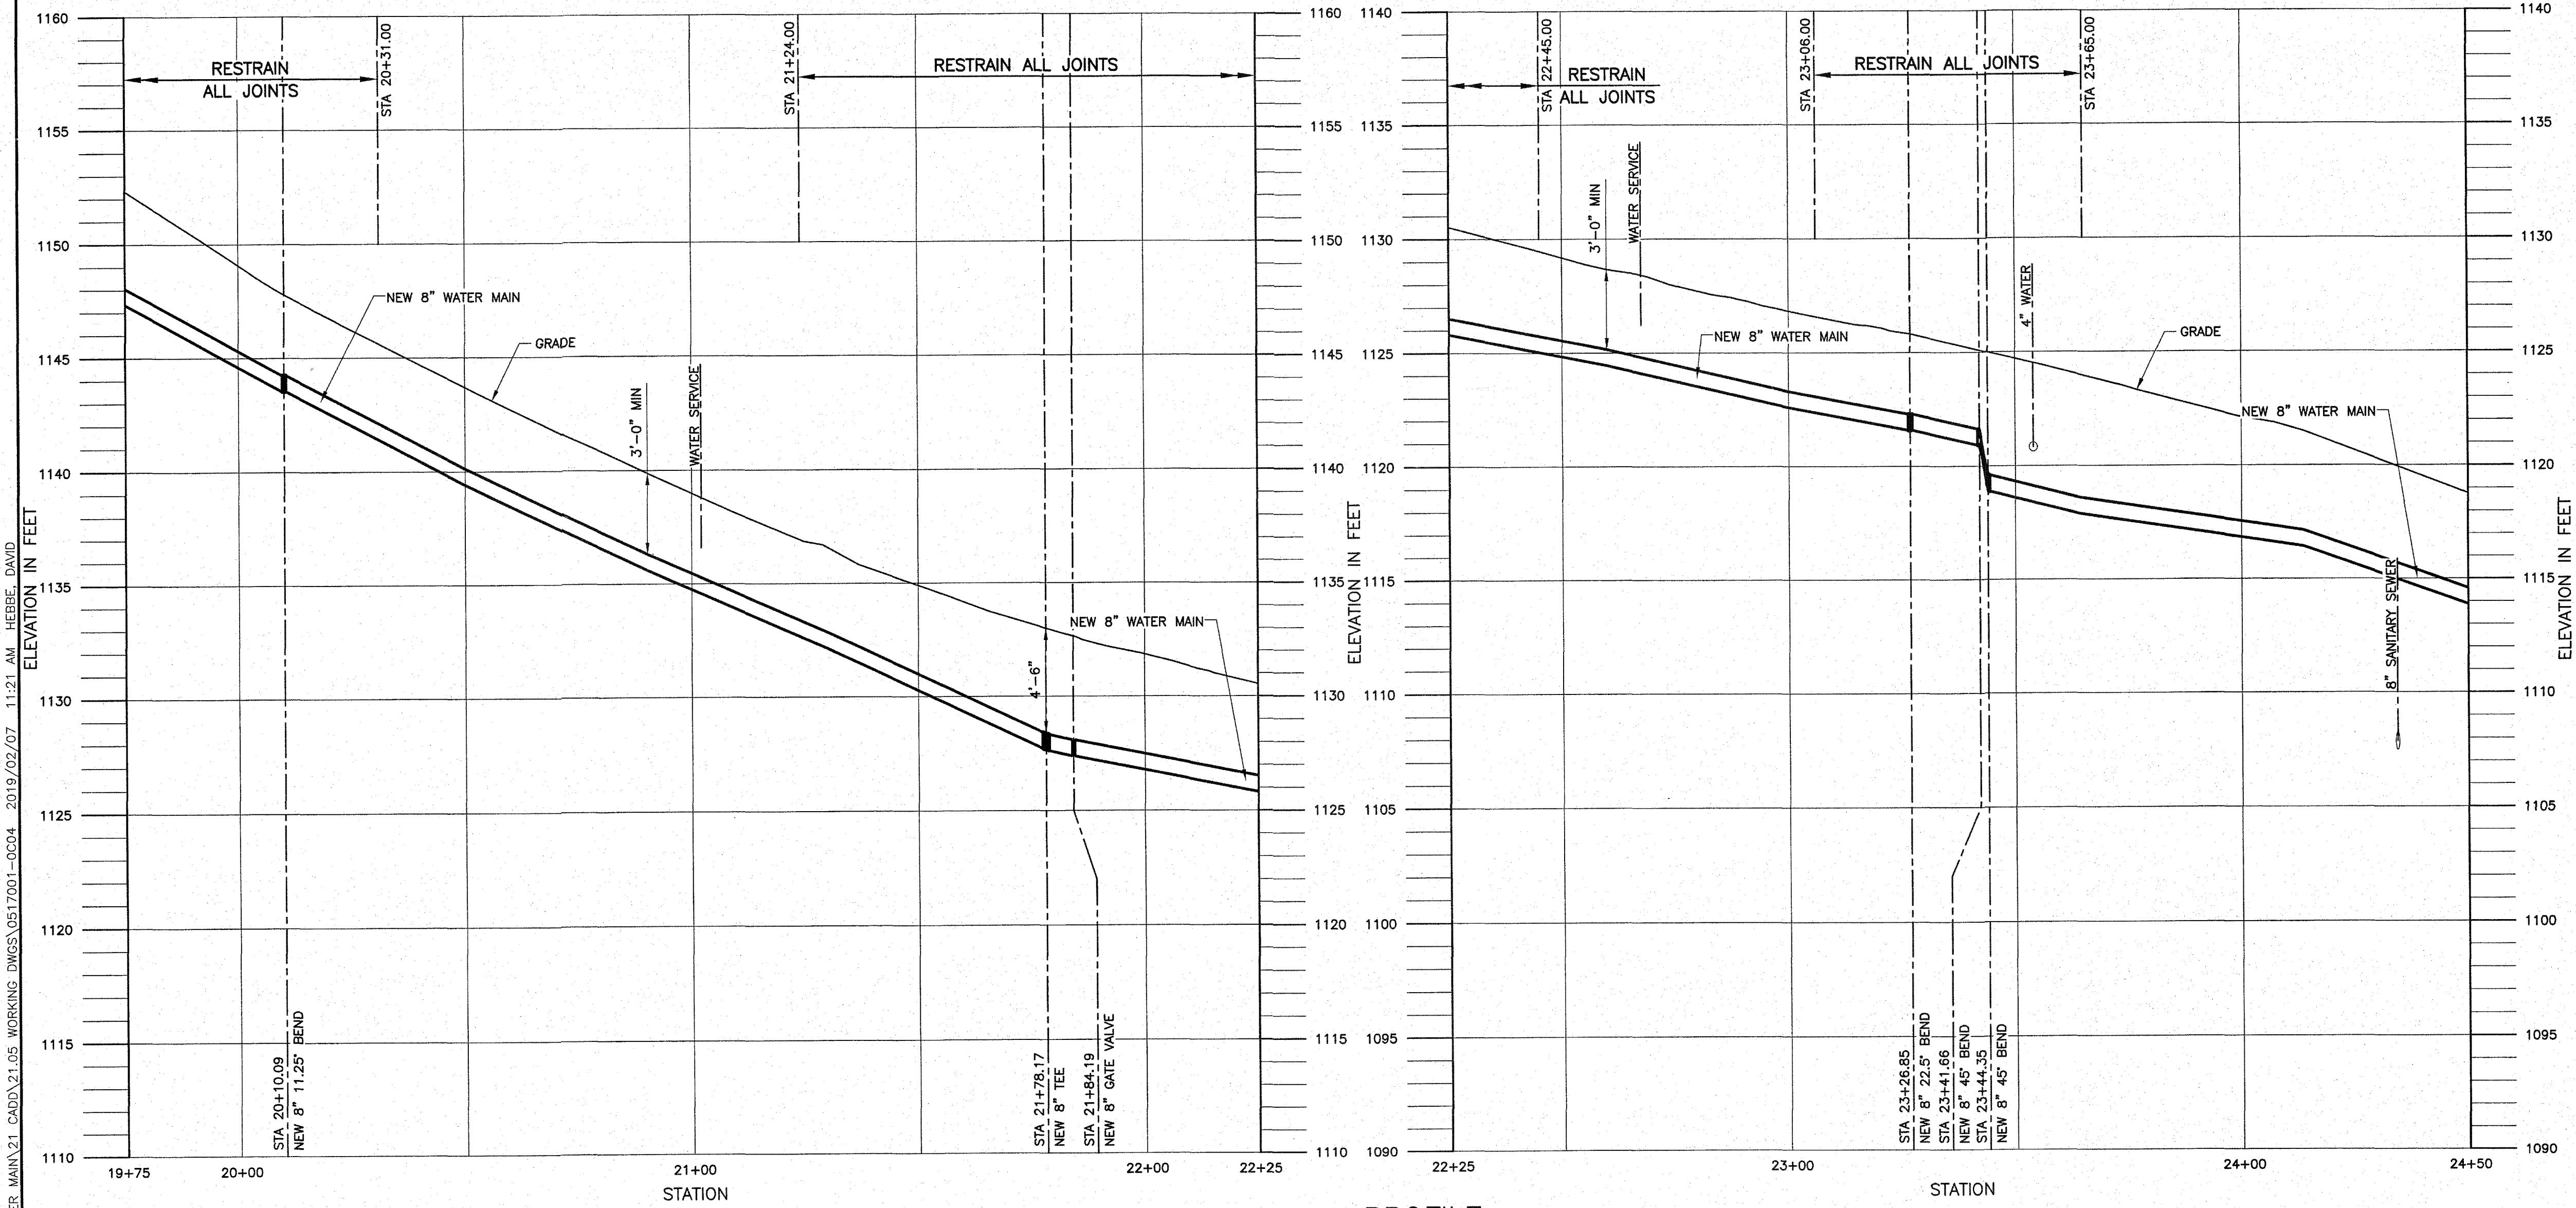

PROFILE
SCALE: HORIZONTAL 1" = 20'
VERTICAL 1" = 4'

- NOTES:
1. THE CONTRACTOR SHALL TEST PIT 200 FEET IN ADVANCE FOR ALL UTILITY CROSSINGS OR POTENTIAL CONFLICTS. ALL CONFLICTS SHALL BE REPORTABLE TO THE OWNER.
 2. ALL REFERENCED DETAILS REFER TO WESTERN VIRGINIA WATER AUTHORITY'S STANDARD DETAILS.

GREELEY and HANSEN 9020 STONY POINT PARKWAY, SUITE 475 RICHMOND, VIRGINIA 23235	DESIGNED TJD						SCALE 4 0 4 8 FT 20 0 20 40 FT 1"=4' 1"=20'		WESTERN VIRGINIA WATER AUTHORITY		CIVIL		PROJECT NO.: 05170.01	
	DRAWN DRH								WYNDALE AVENUE WATER MAIN REPLACEMENT				DWG C4	
	CHECKED RJC												SHEET 9 OF 13	
											DATE FEBRUARY 2019 REV 0			