
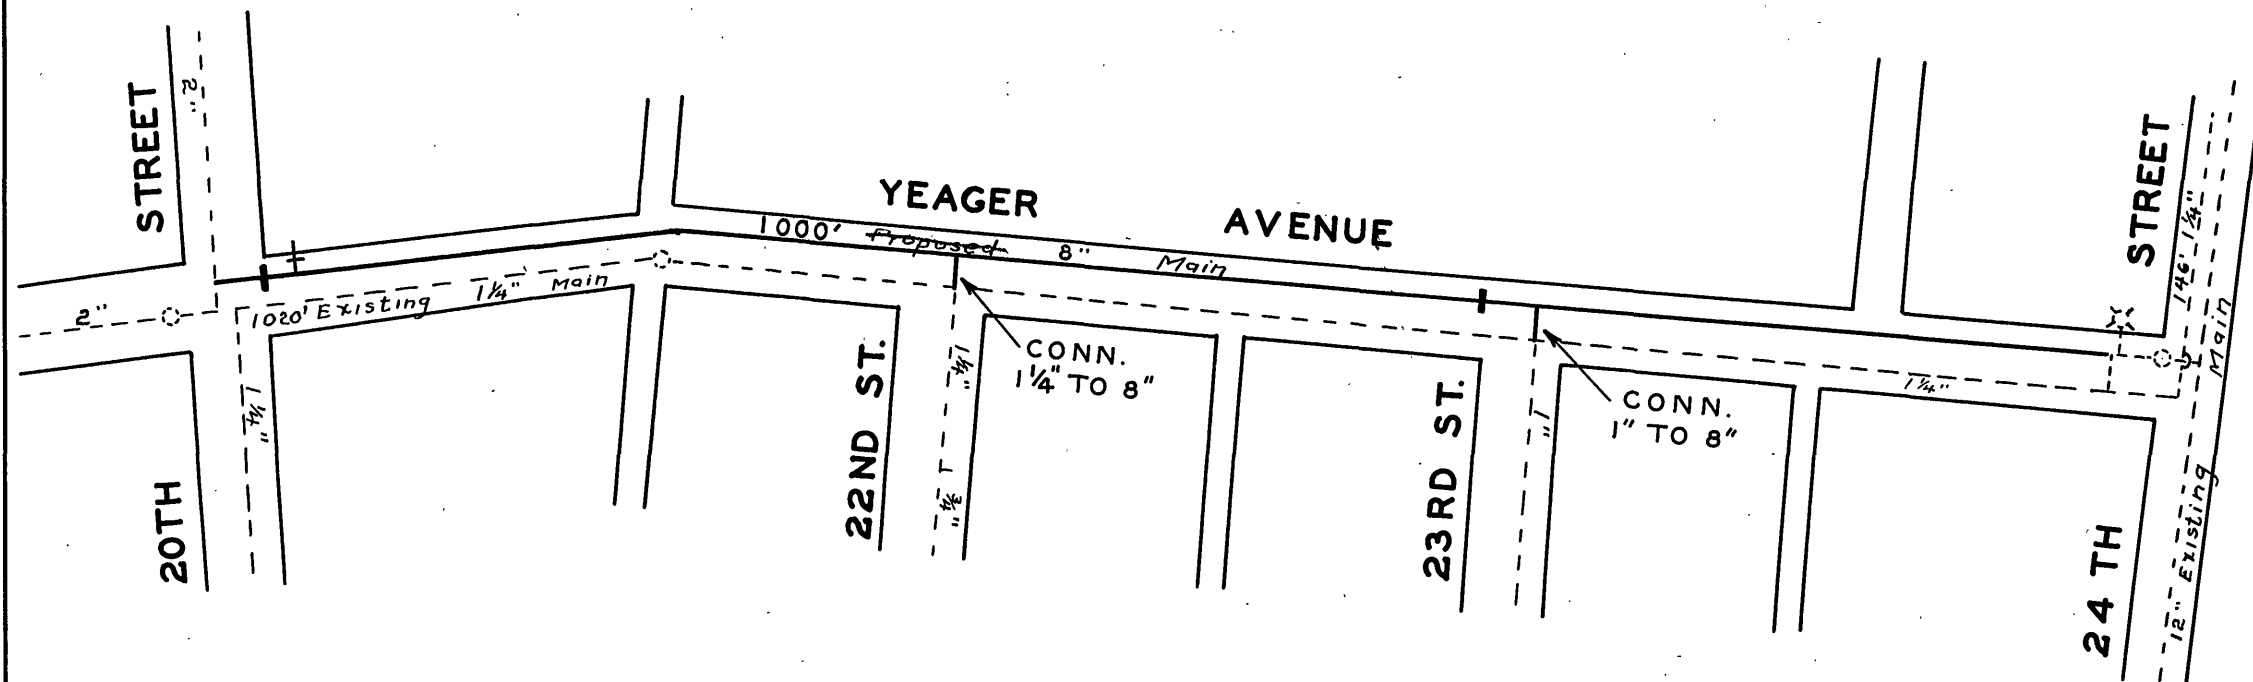


DATE STARTED 8-16-61				
DATE COMP. 8-23-61				
FEET MAIN	SIZE	VALVE	VAULT	BOX
1000	8"	2	2	
F. H. COMP. _____				
F. H. STUB ONLY 1	6"	1-6"	1	
SERV. INS. BY:				
MAINS INS. BY: B. R. H.				
NO. 3/4" SERV. INS.				
CITY OR CO. CITY				
DEPT. INSP.				

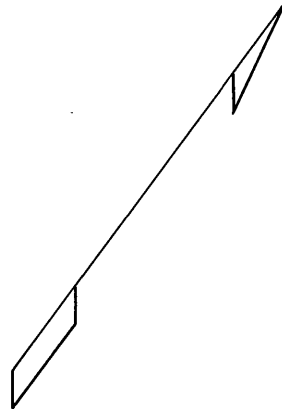

WATER DEPARTMENT
 CITY OF ROANOKE, VA.
 YEAGER AVENUE
 SCALE-1"=100'
 DRAWN BY E.L.A. JULY, 19, 1960