

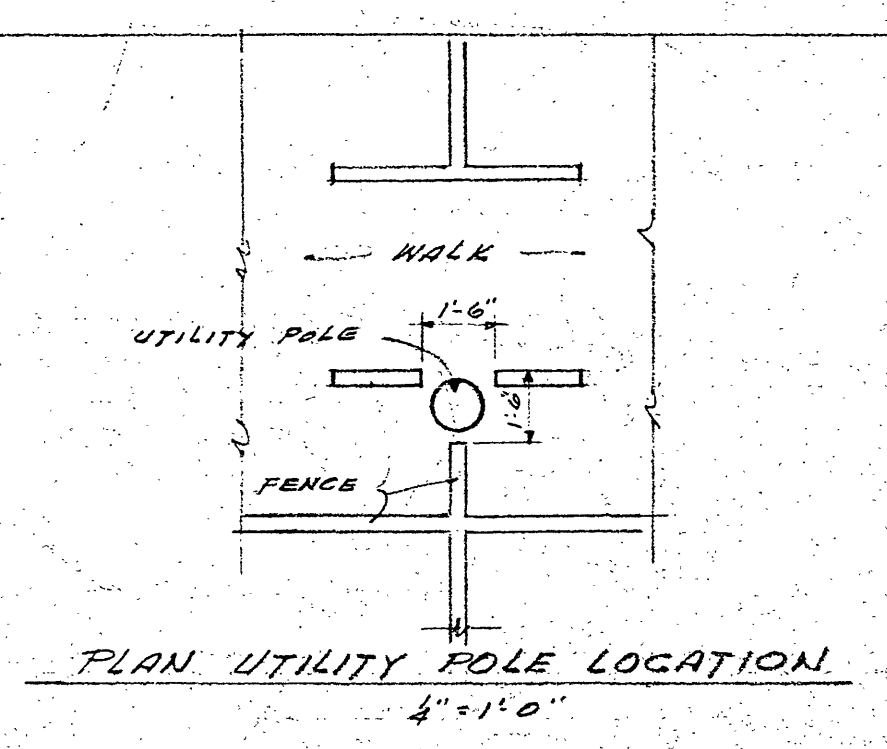
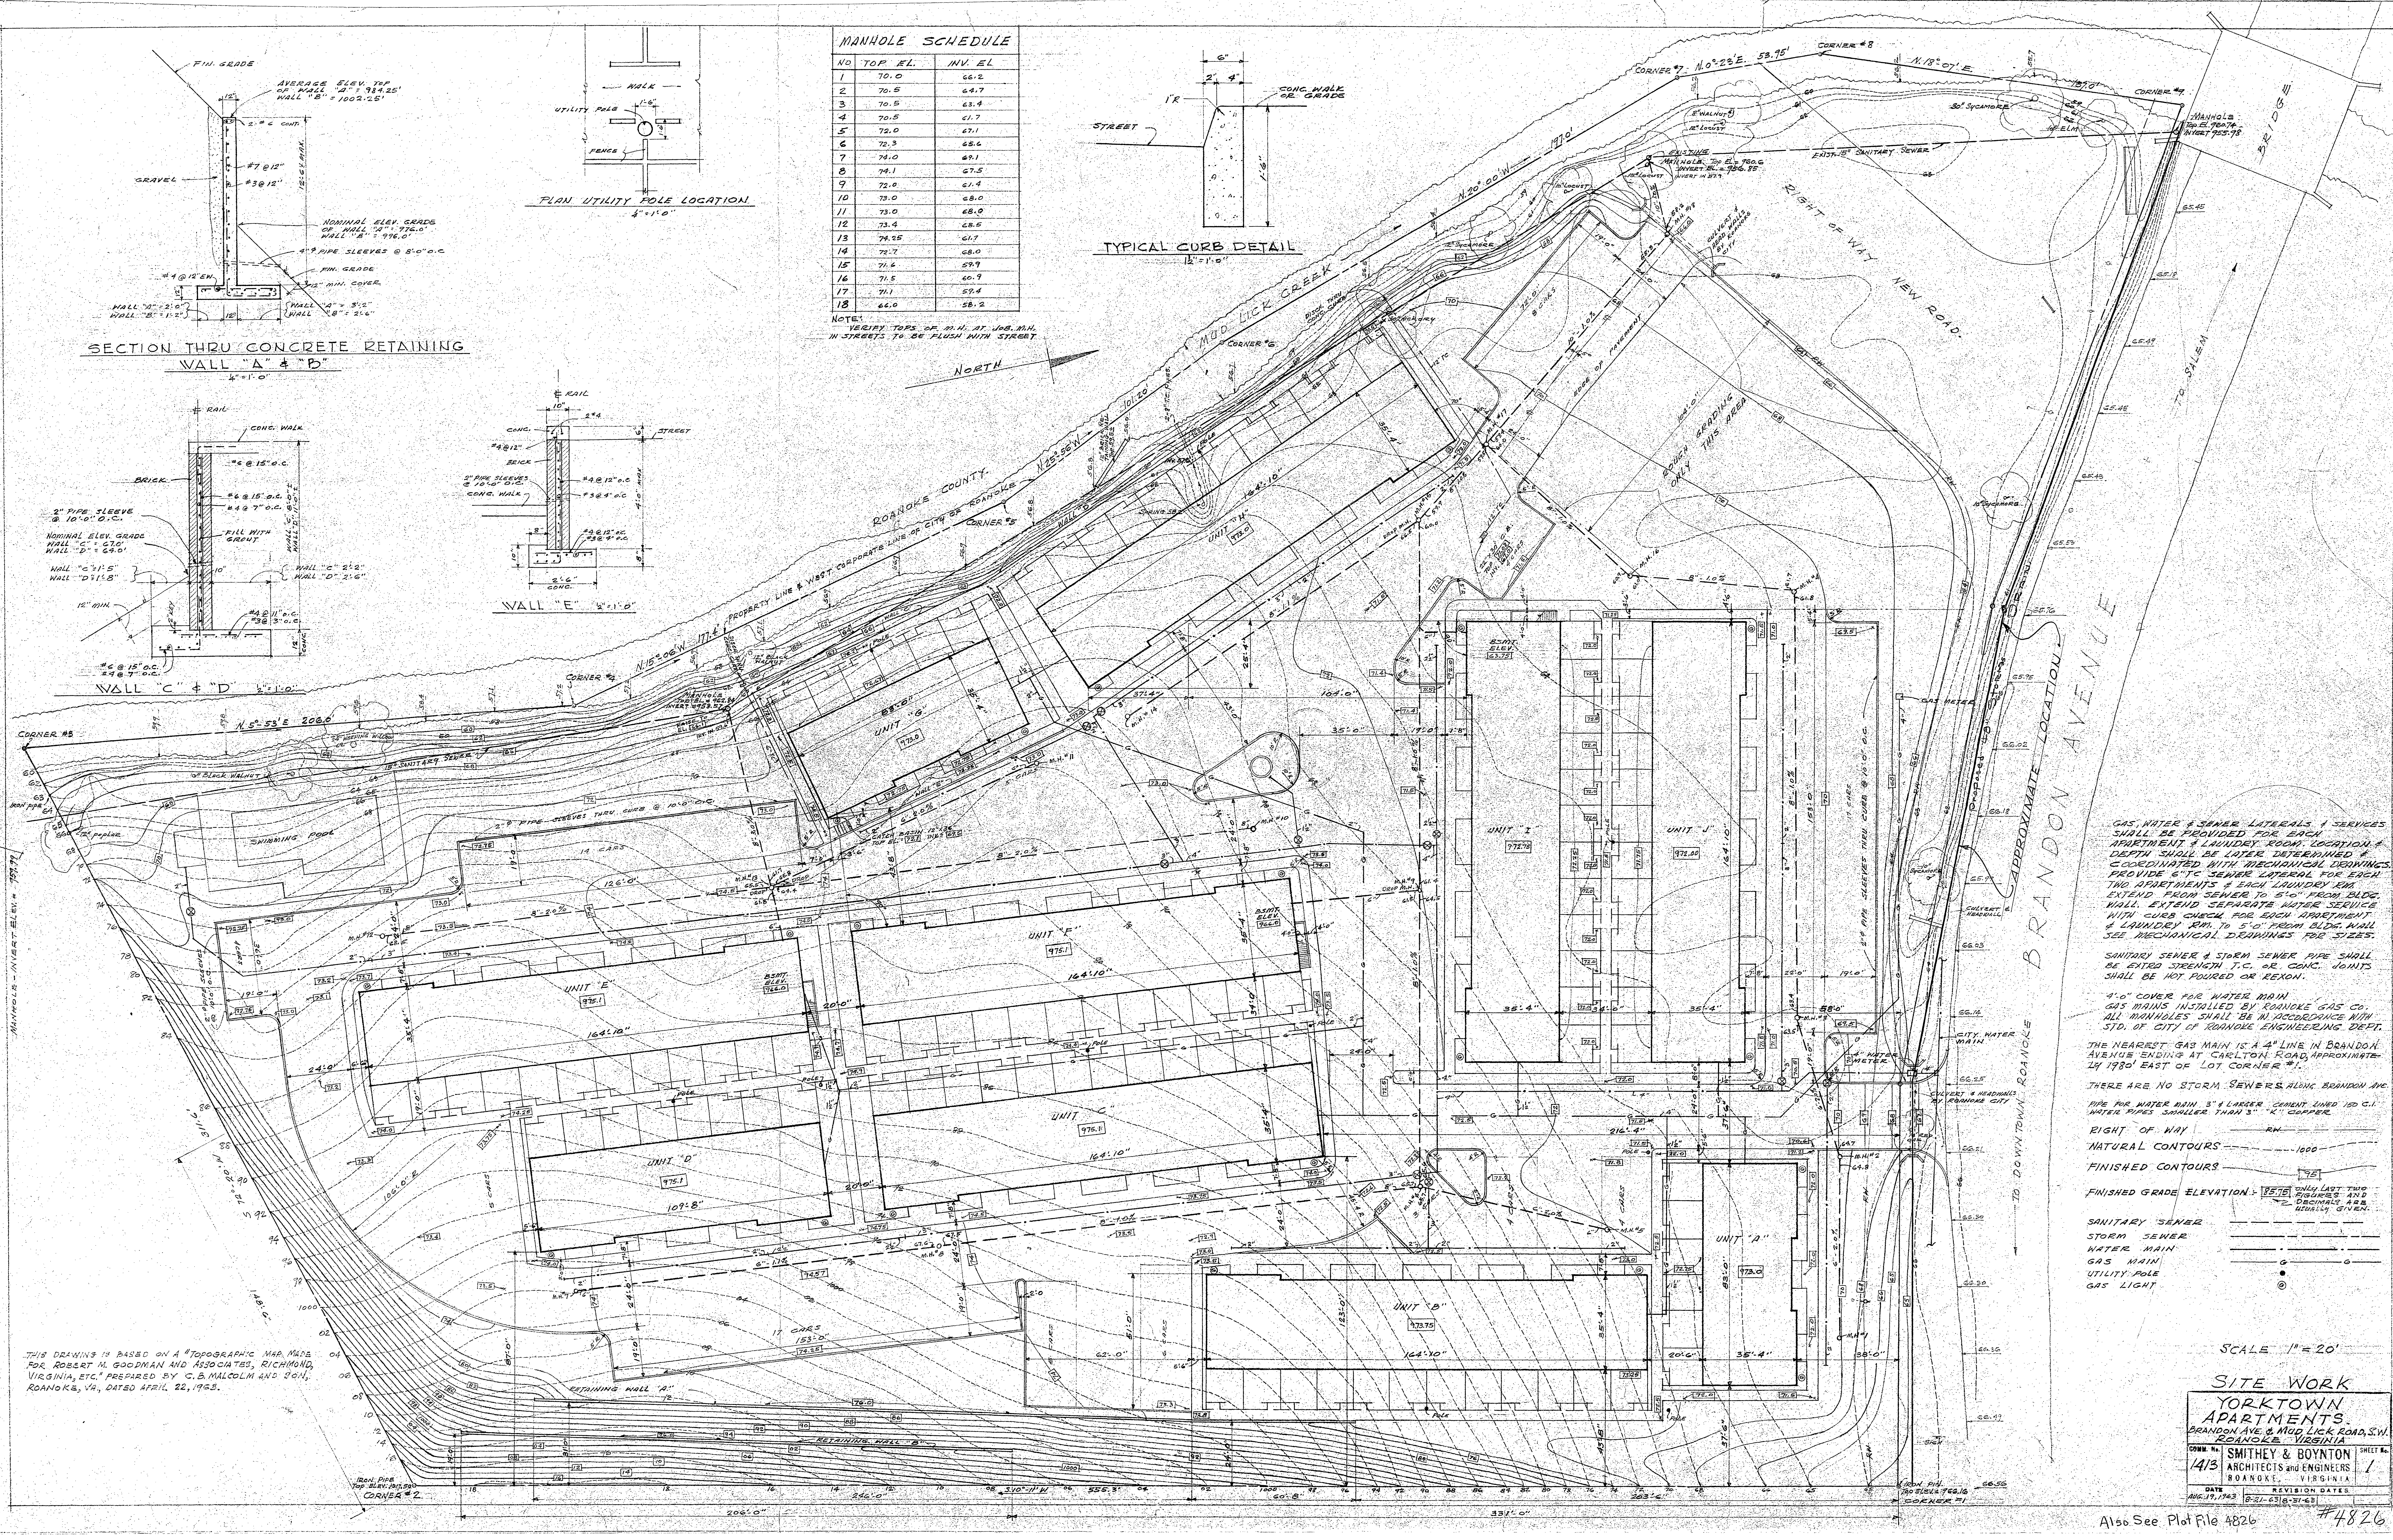
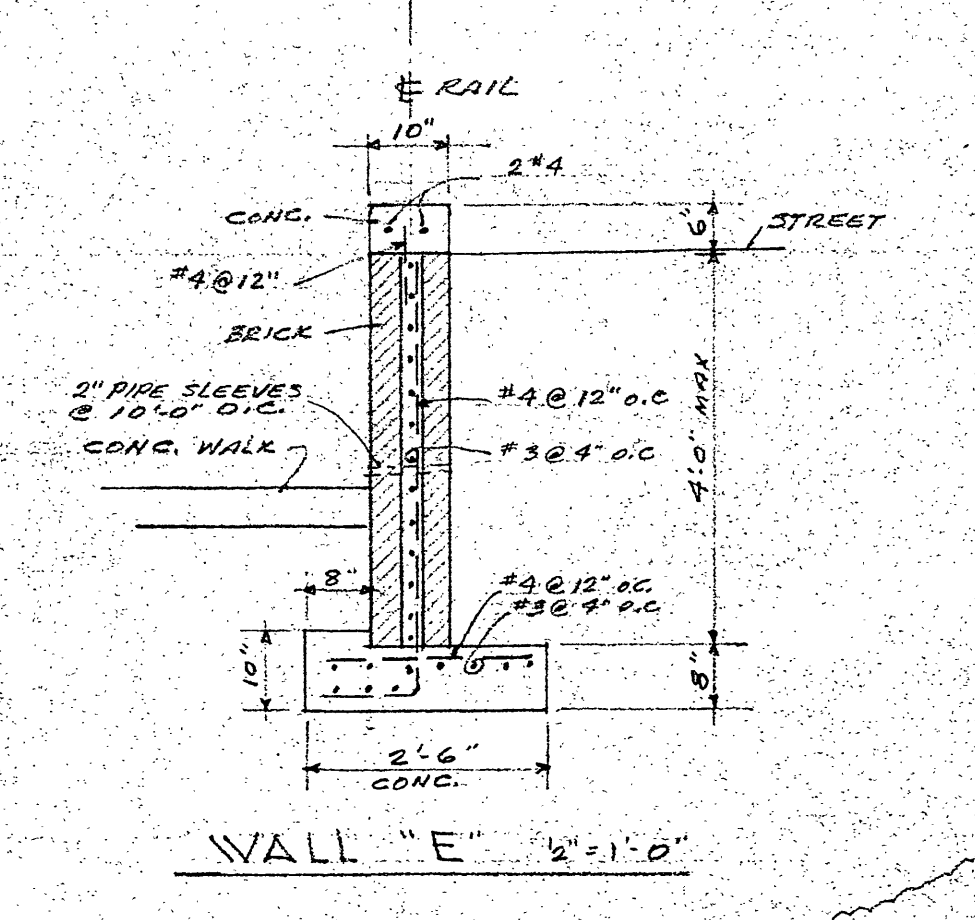


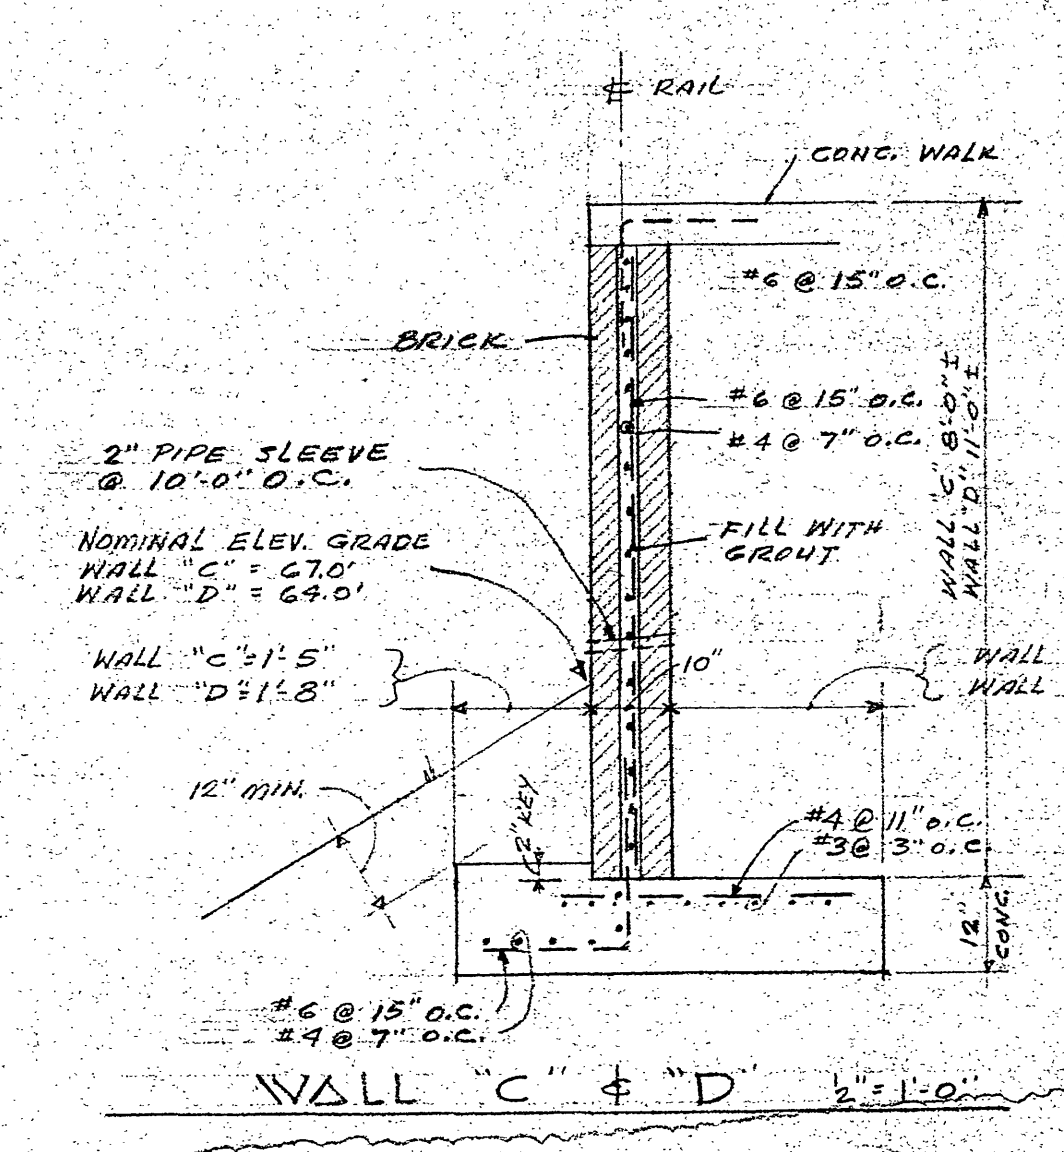

MANHOLE SCHEDULE		
NO.	TOP EL.	INV. EL.
1	70.0	66.2
2	70.5	64.7
3	70.5	63.4
4	70.5	61.7
5	72.0	67.1
6	72.3	68.6
7	74.0	69.1
8	74.1	67.5
9	72.0	61.4
10	73.0	68.0
11	73.0	68.0
12	73.4	68.5
13	74.35	61.7
14	72.7	68.0
15	71.6	59.9
16	71.5	60.9
17	71.1	59.4
18	66.0	58.2

NOTES:

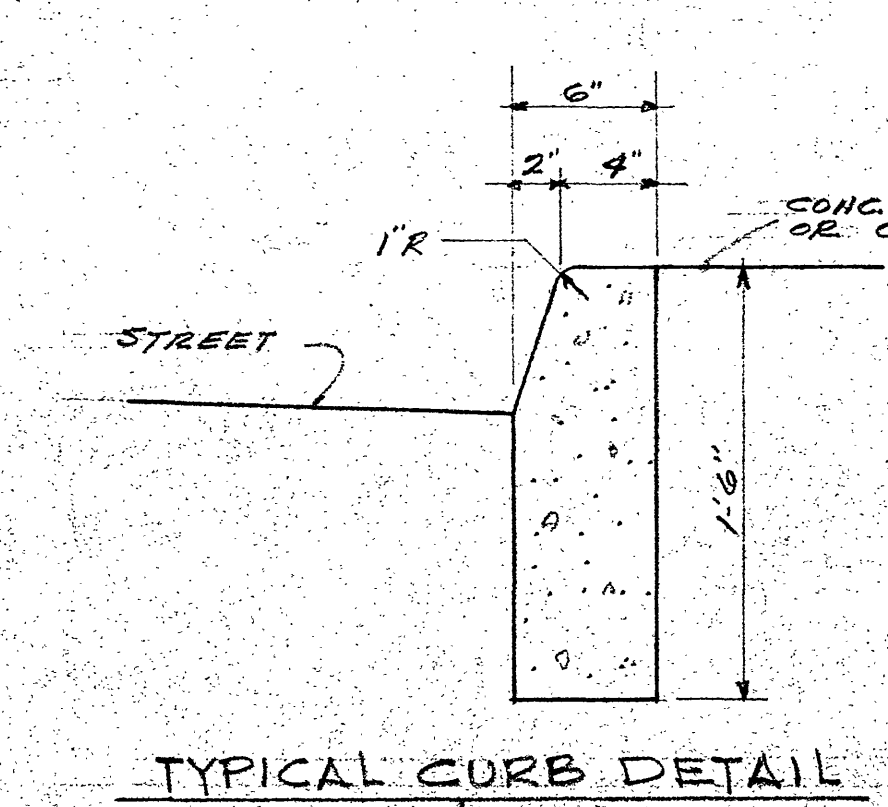

GAS, WATER & SEWER LATERALS & SERVICES SHALL BE PROVIDED FOR EACH APARTMENT & LAUNDRY ROOM. LOCATION & DEPTH SHALL BE LATER DETERMINED & COORDINATED WITH MECHANICAL DRAWINGS. PROVIDE 4" x 6" SEWER LATERAL FOR EACH TWO APARTMENTS & EACH LAUNDRY RM. EXTEND FROM SEWER TO 5'-0" FROM BLDG. WALL. EXTEND SEPARATE WATER SERVICE WITH CURB CHECK FOR EACH APARTMENT & LAUNDRY RM. TO 5'-0" FROM BLDG. WALL SEE MECHANICAL DRAWINGS FOR SIZES.

SANITARY SEWER & STORM SEWER PIPE SHALL BE EXTRA STRENGTH T.C. OR CONC. JOINTS SHALL BE HOT POURED OR REXON.

4'-0" COVER FOR WATER MAIN
GAS MAINS INSTALLED BY ROANOKE GAS CO.
ALL MANHOLES SHALL BE IN ACCORDANCE WITH
STD. OF CITY OF ROANOKE ENGINEERING DEPT.

THE NEAREST GAS MAIN IS A 4" LINE IN BRANDON AVENUE ENDING AT CARLTON ROAD, APPROXIMATELY 1980' EAST OF LOT CORNER #1.

PIPE FOR WATER MAIN 3" & LARGER CEMENT LINED 150 G.I.
WATER PIPES SMALLER THAN 3" "K" COPPER

RIGHT OF WAY ———— RW ————
NATURAL CONTOURS - - - - - 1000 - - - - -

FINISHED CONTOURS 95

FINISHED GRADE ELEVATION: 85.75 ONLY LAST TWO FIGURES AND DECIMALS ARE USUALLY GIVEN.

SANITARY SEWER _____
STORM SEWER _____
WATER MAIN _____
GAS MAIN _____
UTILITY POLE _____
GAS LIGHT _____

SCALE 1" = 20'

SITE WORK

**YORKTOWN
APARTMENTS.**

BRANDON AVE & MUD LICK ROAD, S.W.
ROANOKE VIRGINIA

COMM. No.	SMITHEY & BOYNTON ARCHITECTS AND ENGINEERS ROANOKE, VIRGINIA	SHEET No.
1413		1
DATE AUG. 11, 1943	REVISION DATES 8-21-63 8-31-63	

Also See Plat File 4826 #4826