


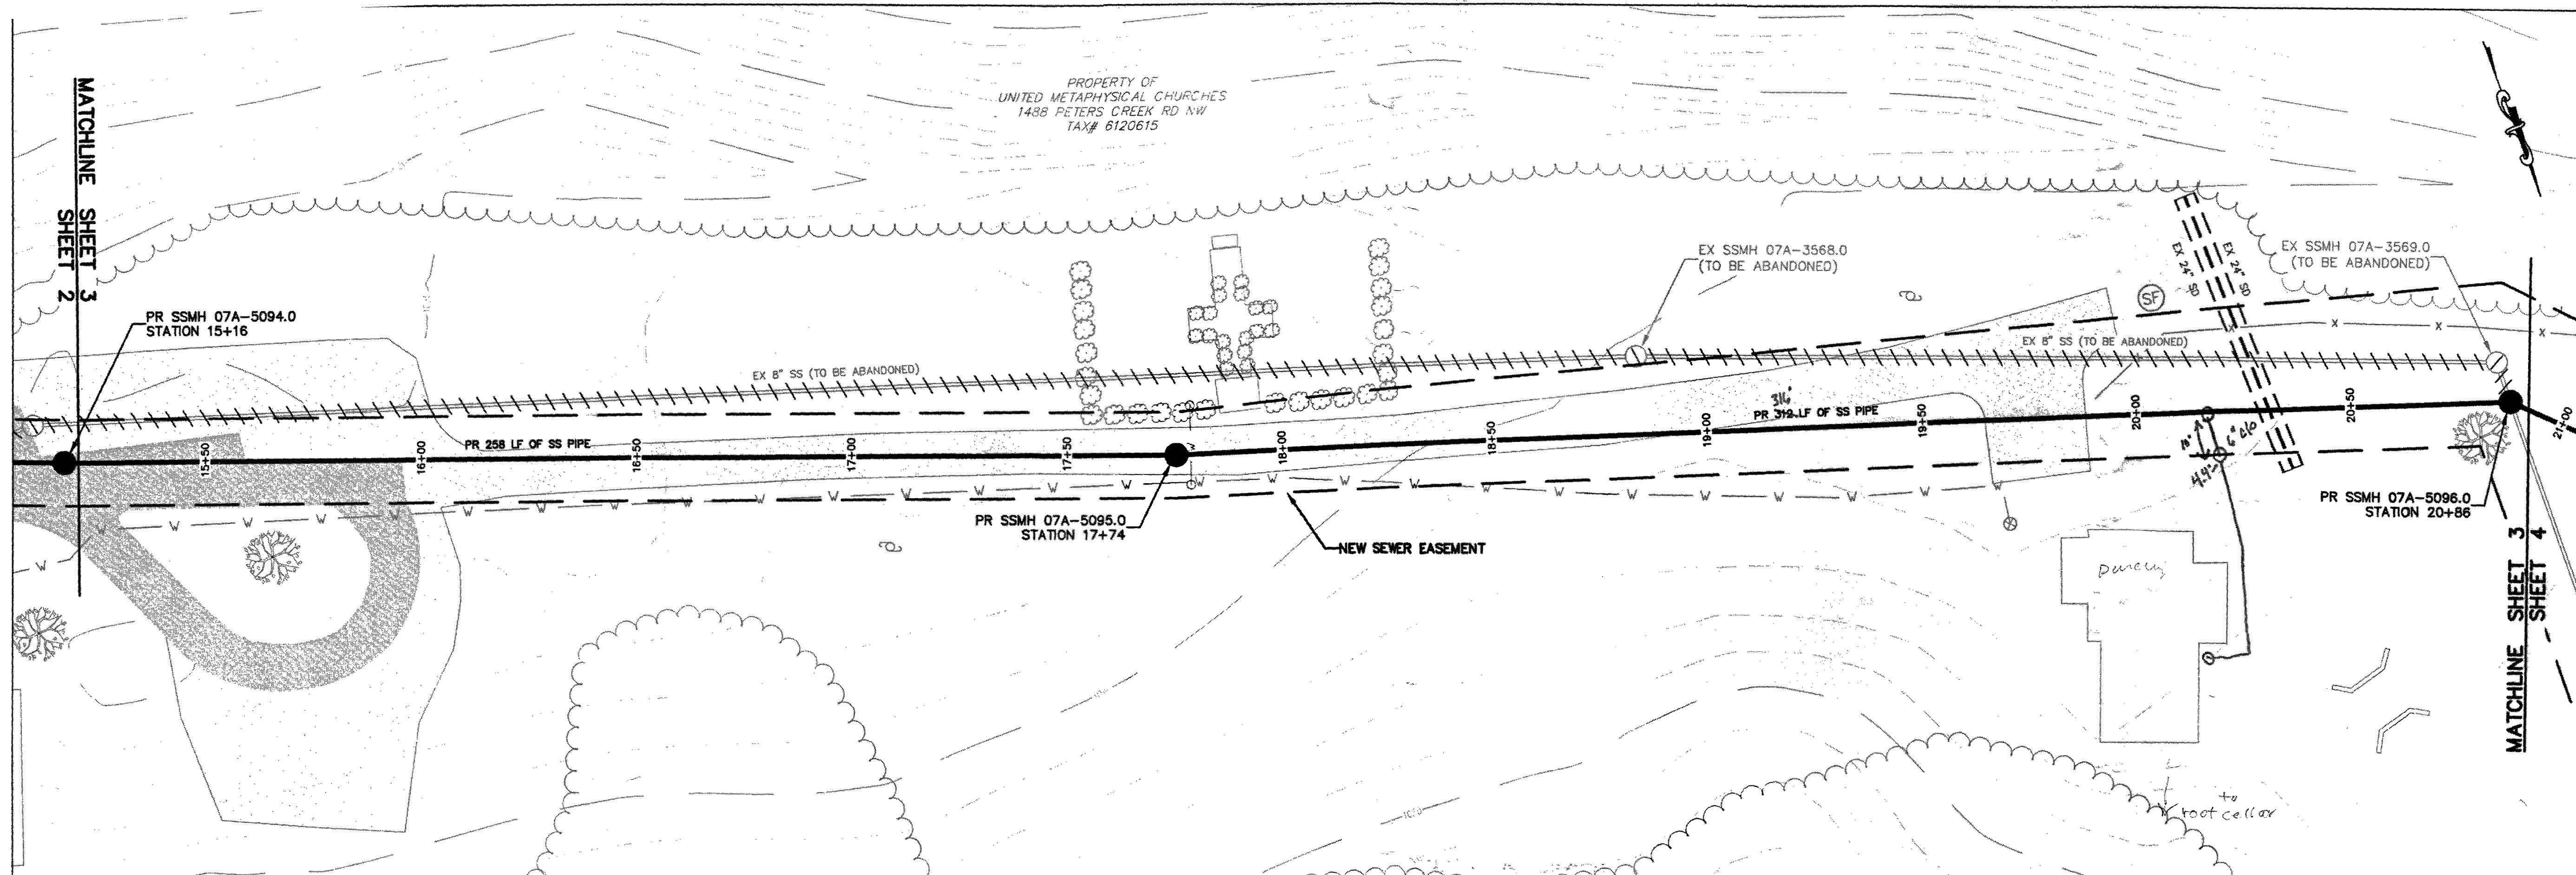

GENERAL NOTES:
1. SEWER LATERALS SHOWN ARE BASED ON CCTV FOOTAGE.
ADDITIONAL LATERALS & CONFLICTS SHALL BE INVESTIGATED
BY CONTRACTOR PRIOR TO EXCAVATION.

