

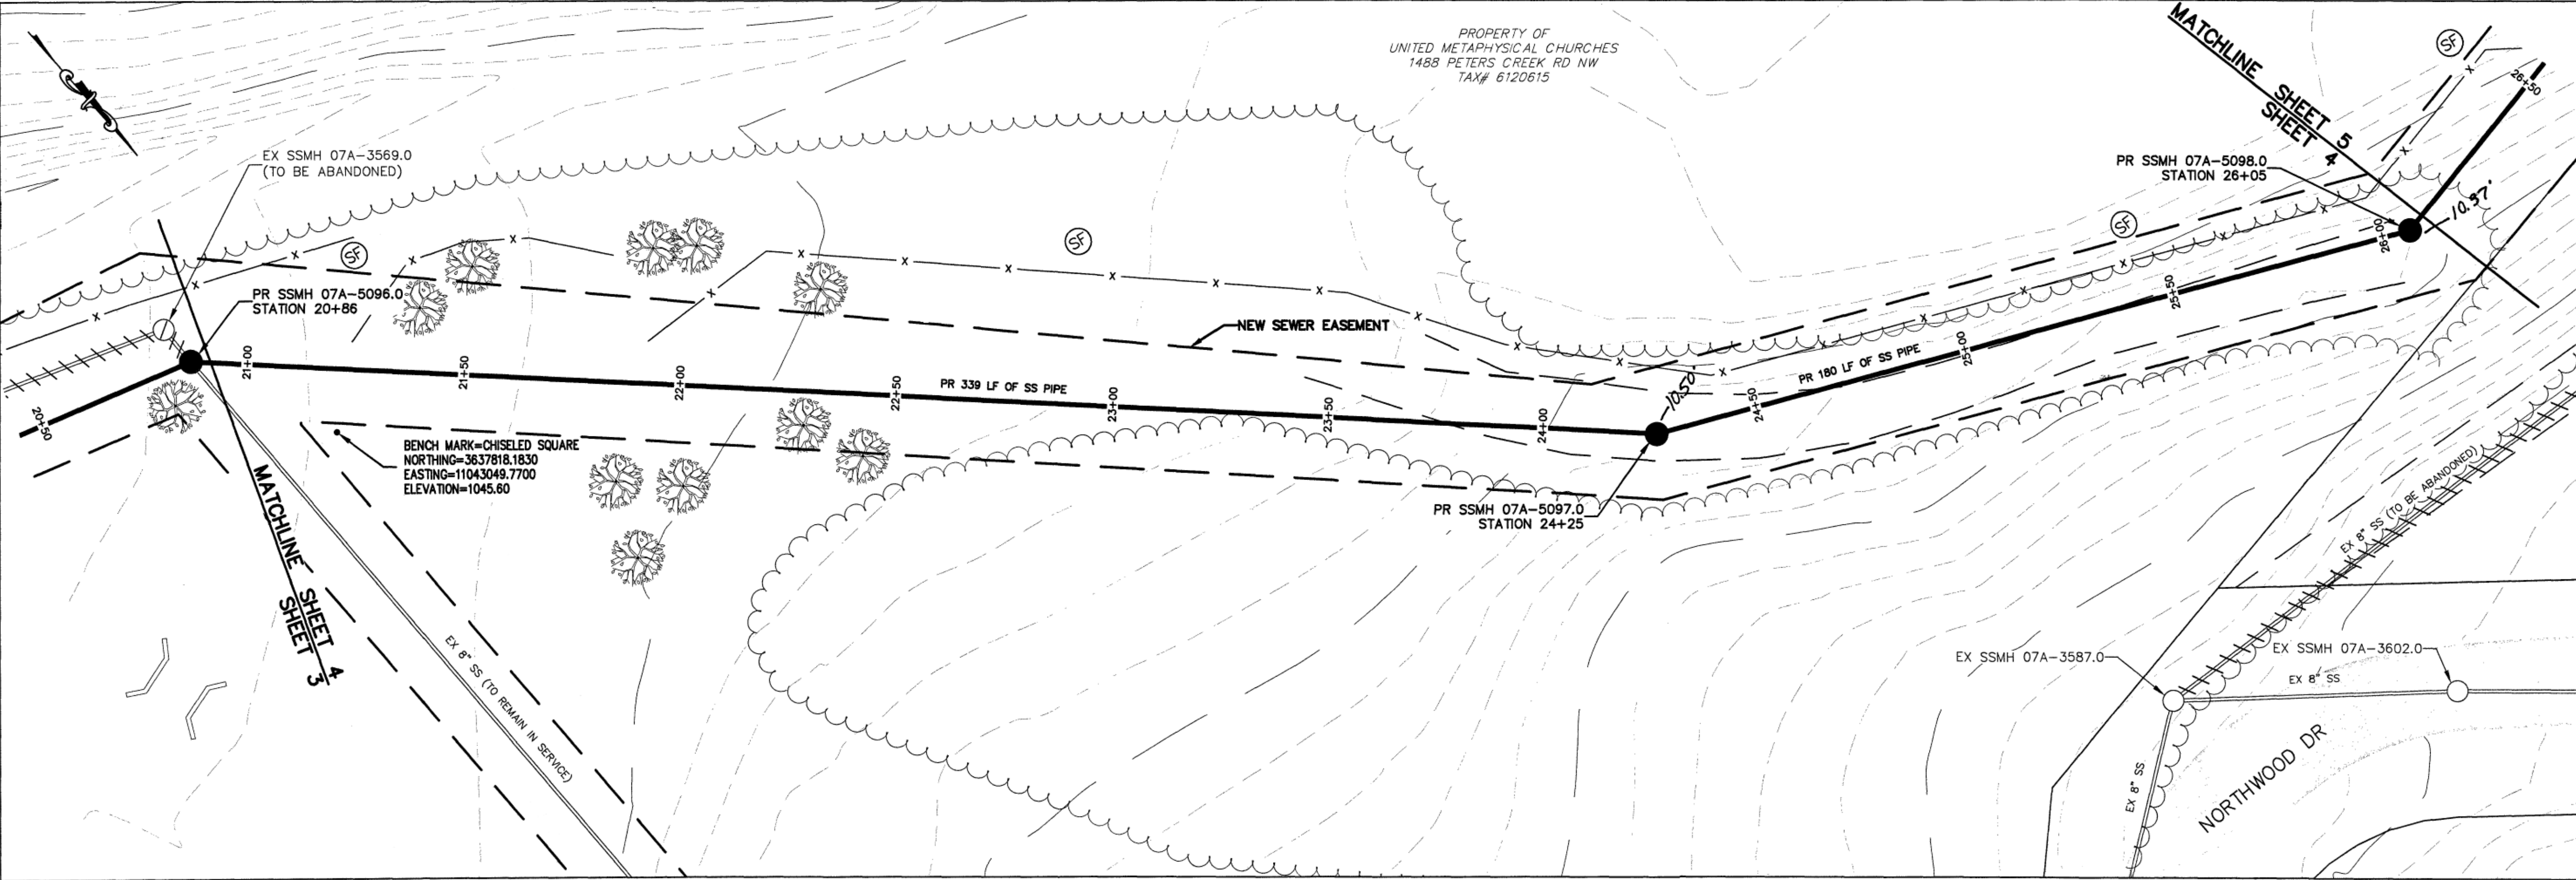


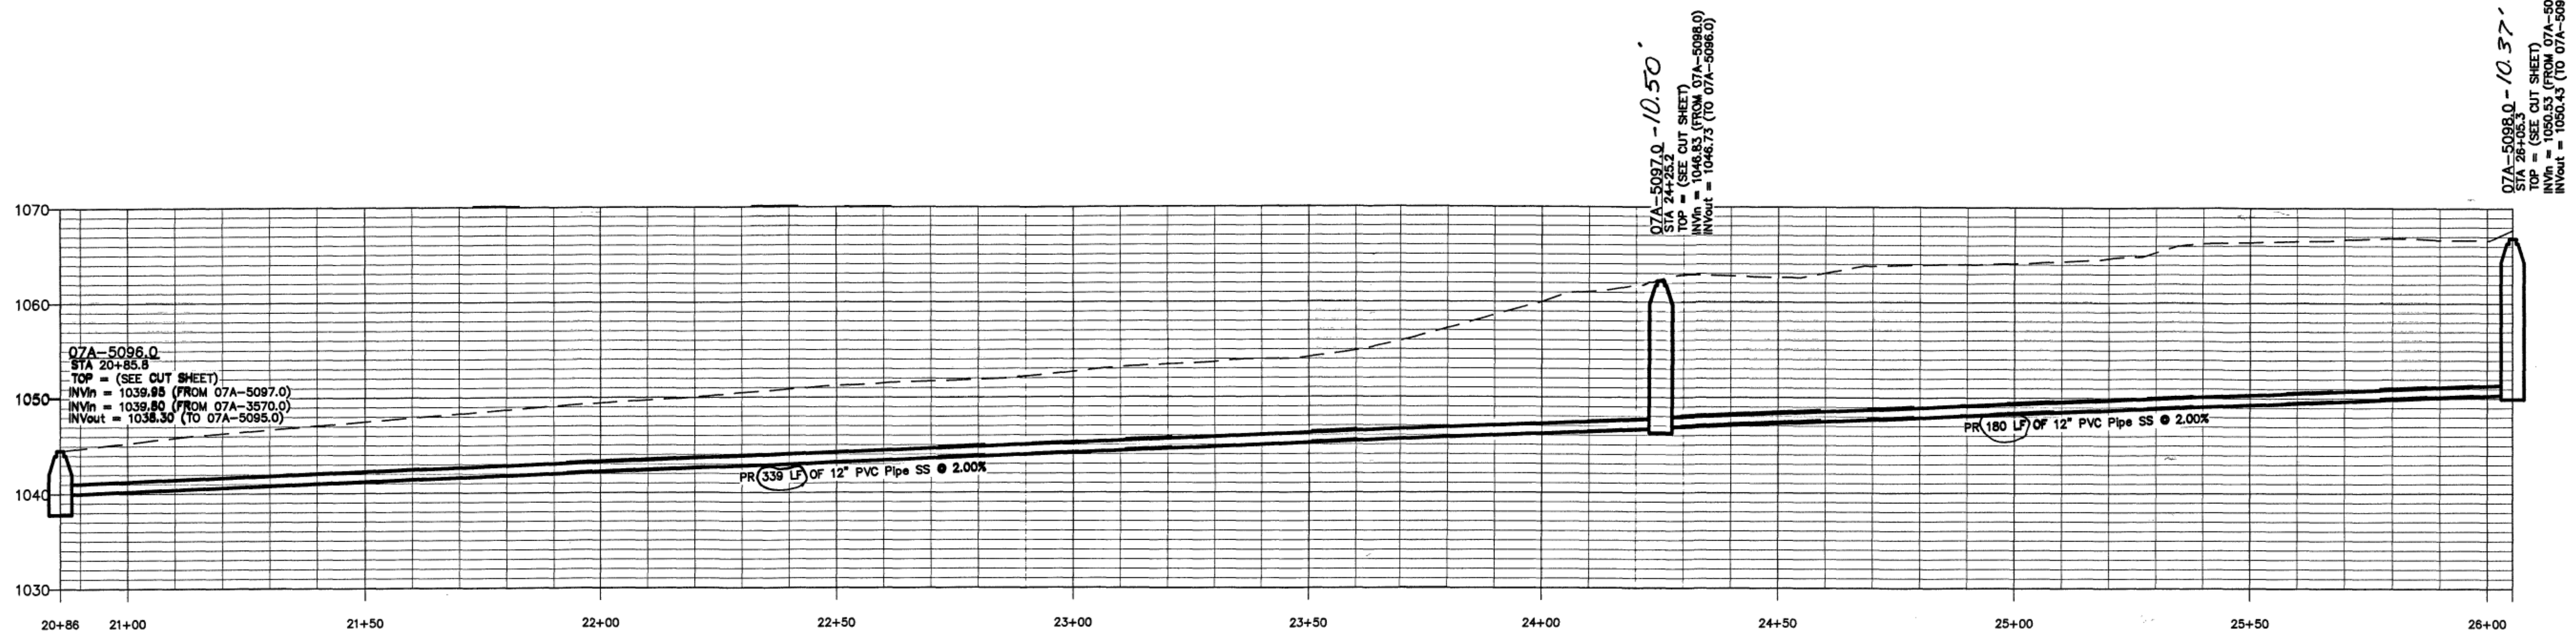

GENERAL NOTES:
1. SEWER LATERALS SHOWN ARE BASED ON CCTV FOOTAGE.
ADDITIONAL LATERALS & CONFLICTS SHALL BE INVESTIGATED
BY CONTRACTOR PRIOR TO EXCAVATION.

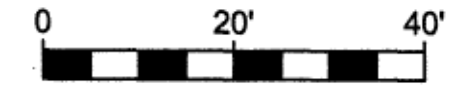

WESTERN VIRGINIA
WATER AUTHORITY

ENGINEERING SERVICES
601 S JEFFERSON ST, SUITE 300
ROANOKE, VA 24011
540-853-5700

YOUNGWOOD DRIVE SEWER
REPLACEMENT

PLAN & PROFILE

Rev	Description	Date	By
	Youngwood Drive Section	4/30/2020	TB

Designed: AAS
Drawn: DRJ, AAS
Checked: DRJ, NSS
Approved: FOPS
Date: JAN 2019
Project: SCIP-147

4
Sheet 4 of 8