

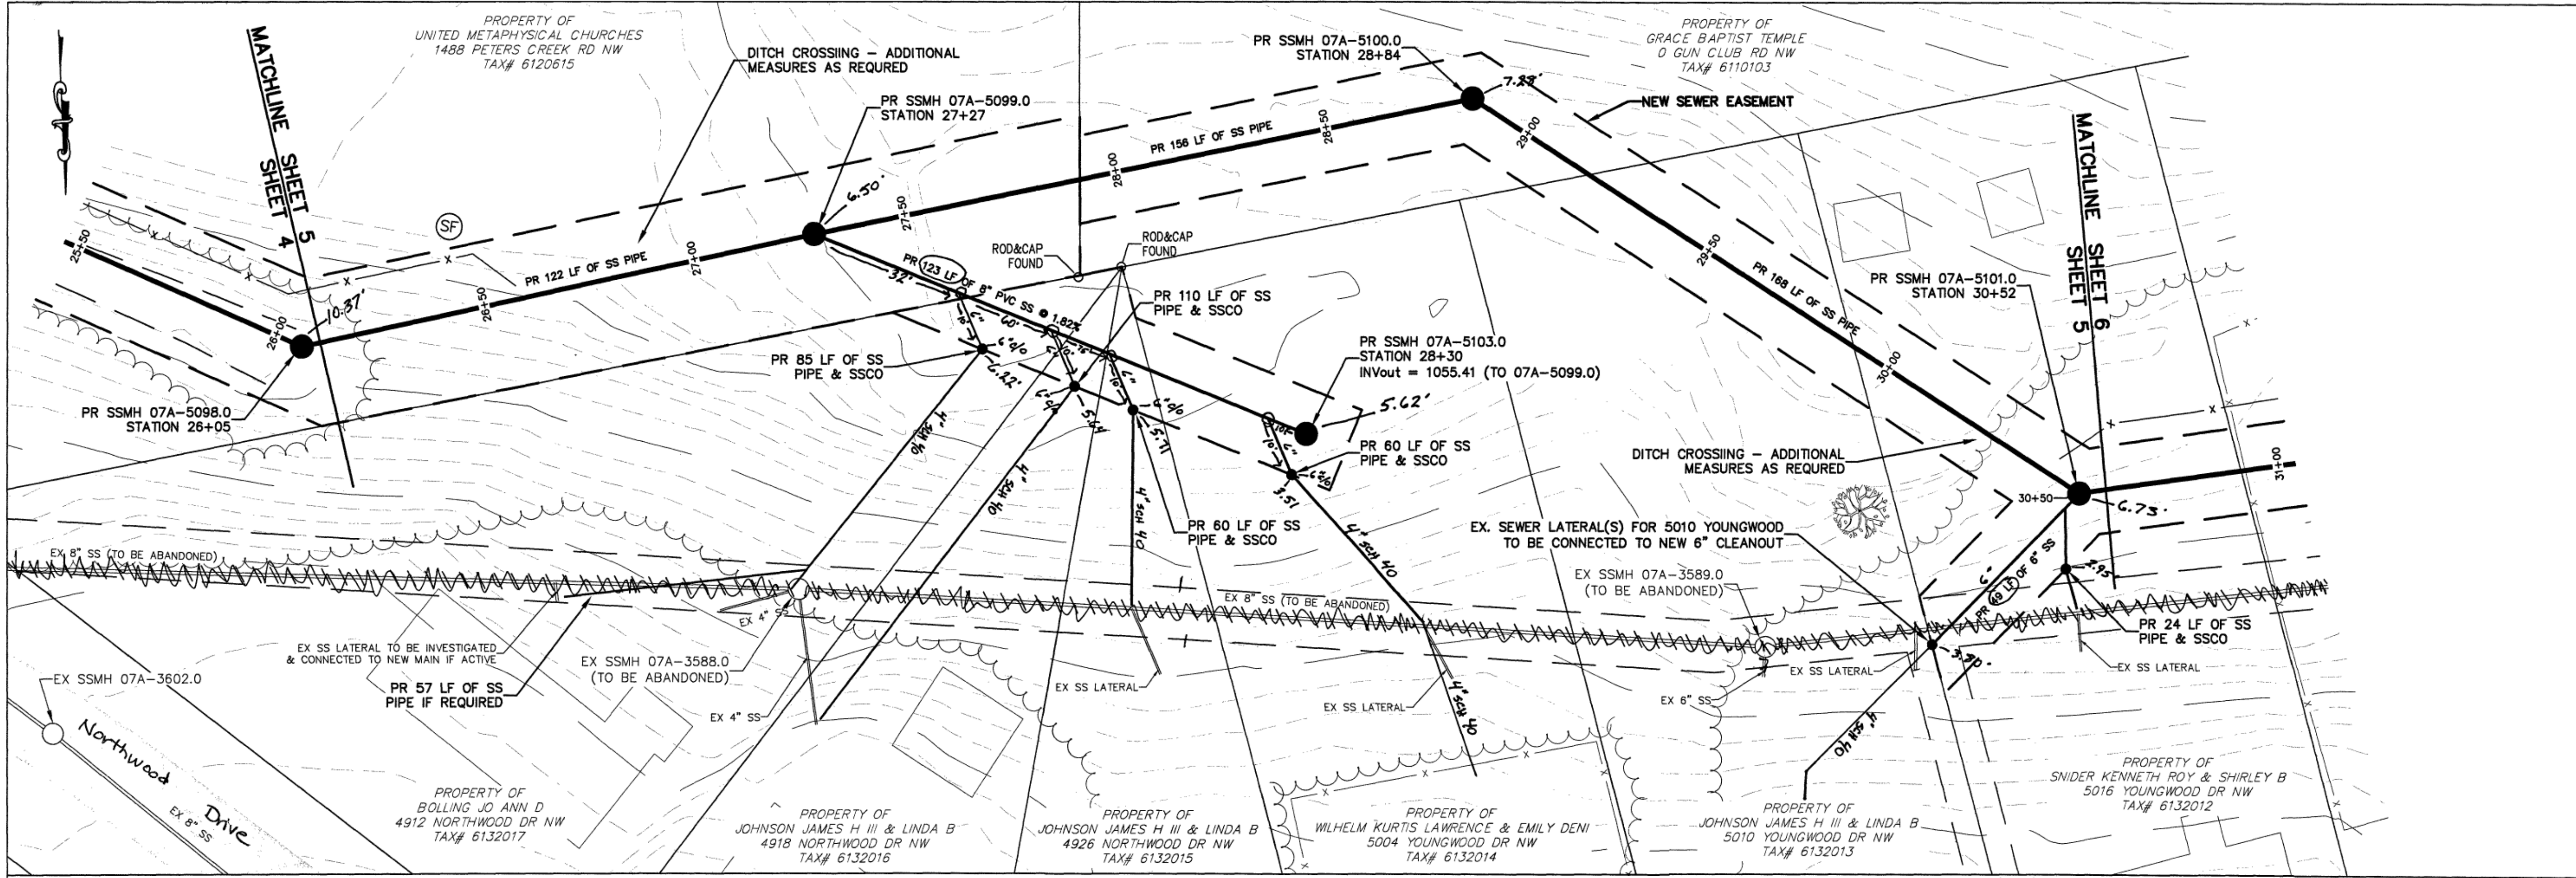


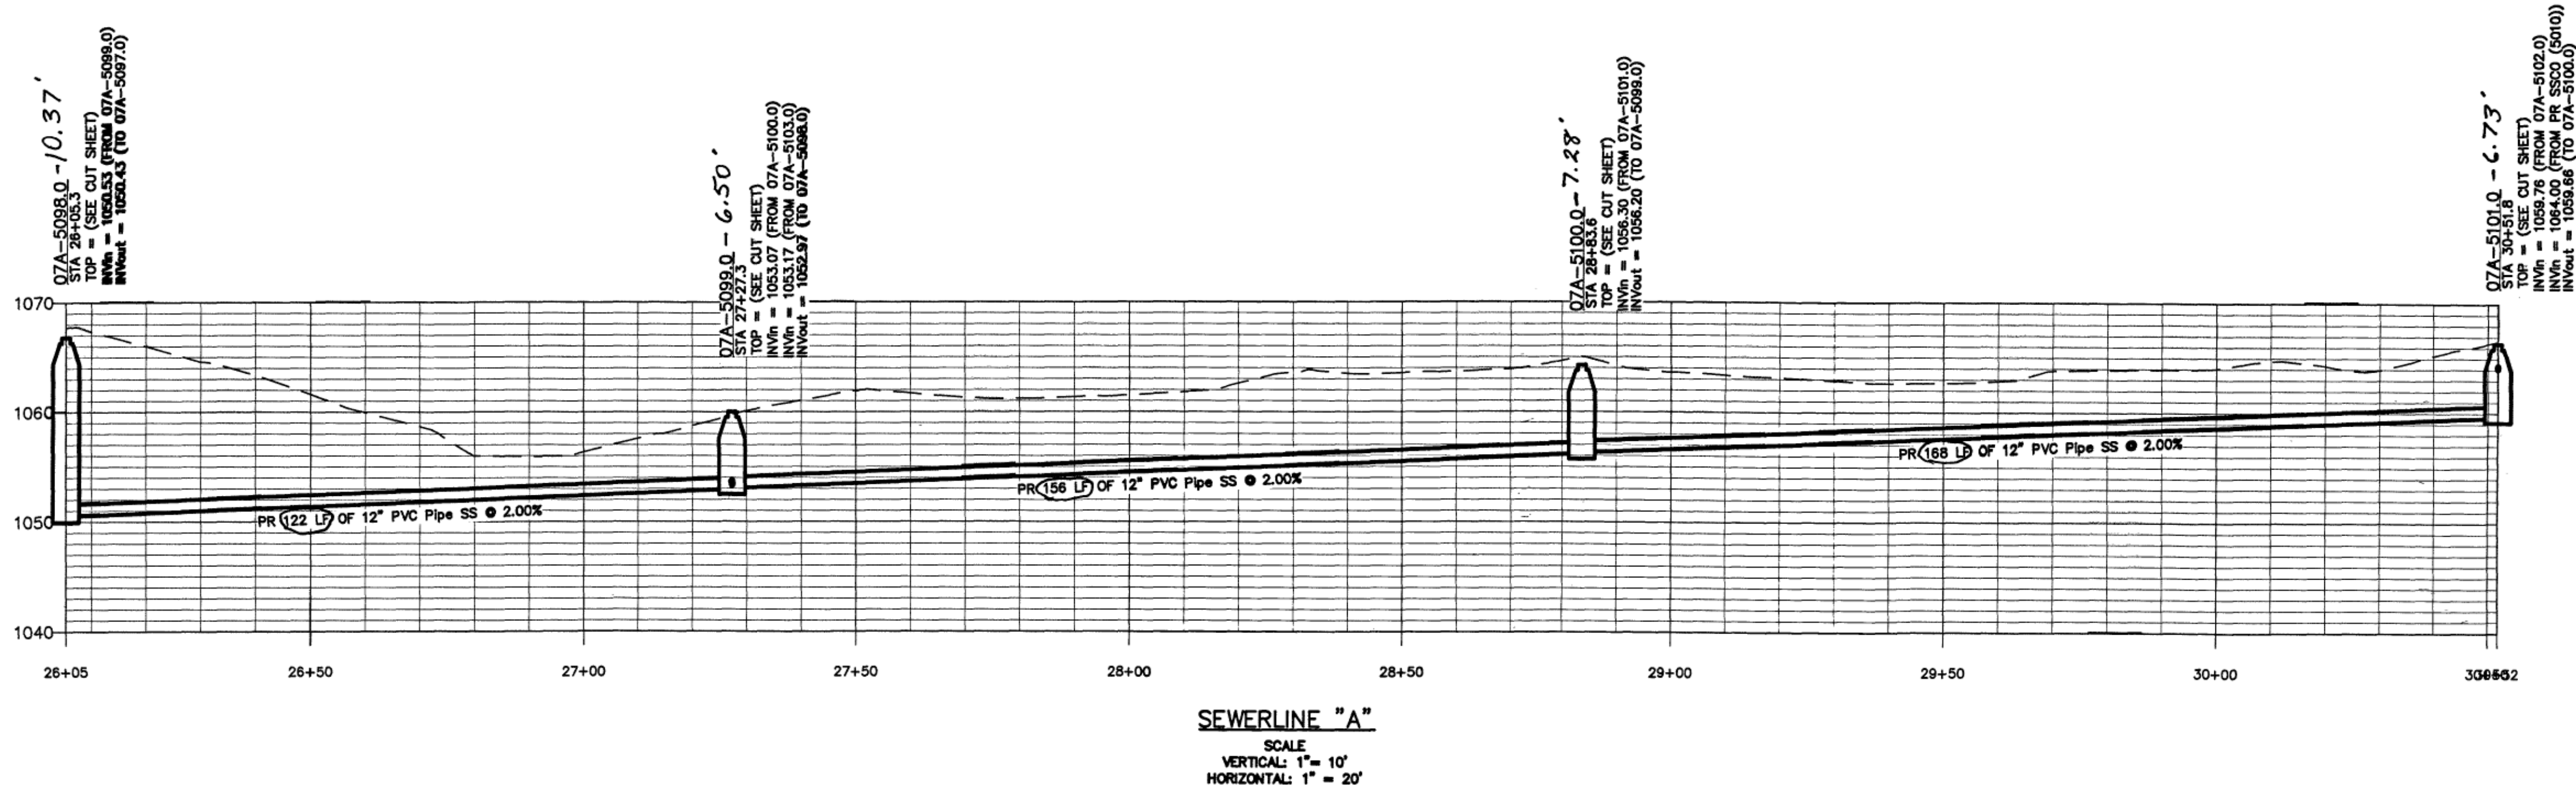

GENERAL NOTES:
1. SEWER LATERALS SHOWN ARE BASED ON CCTV FOOTAGE. ADDITIONAL LATERALS & CONFLICTS SHALL BE INVESTIGATED BY CONTRACTOR PRIOR TO EXCAVATION.

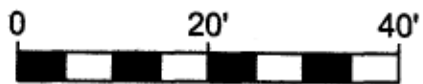

YOUNGWOOD DRIVE SEWER
REPLACEMENT
PLAN & PROFILE

Rev	Description	Date	By

Designed: AAS
Drawn: DRJ, AAS
Checked: DRJ, NSS
Approved: FOPS
Date: JAN 2019
Project: SCIP-147