

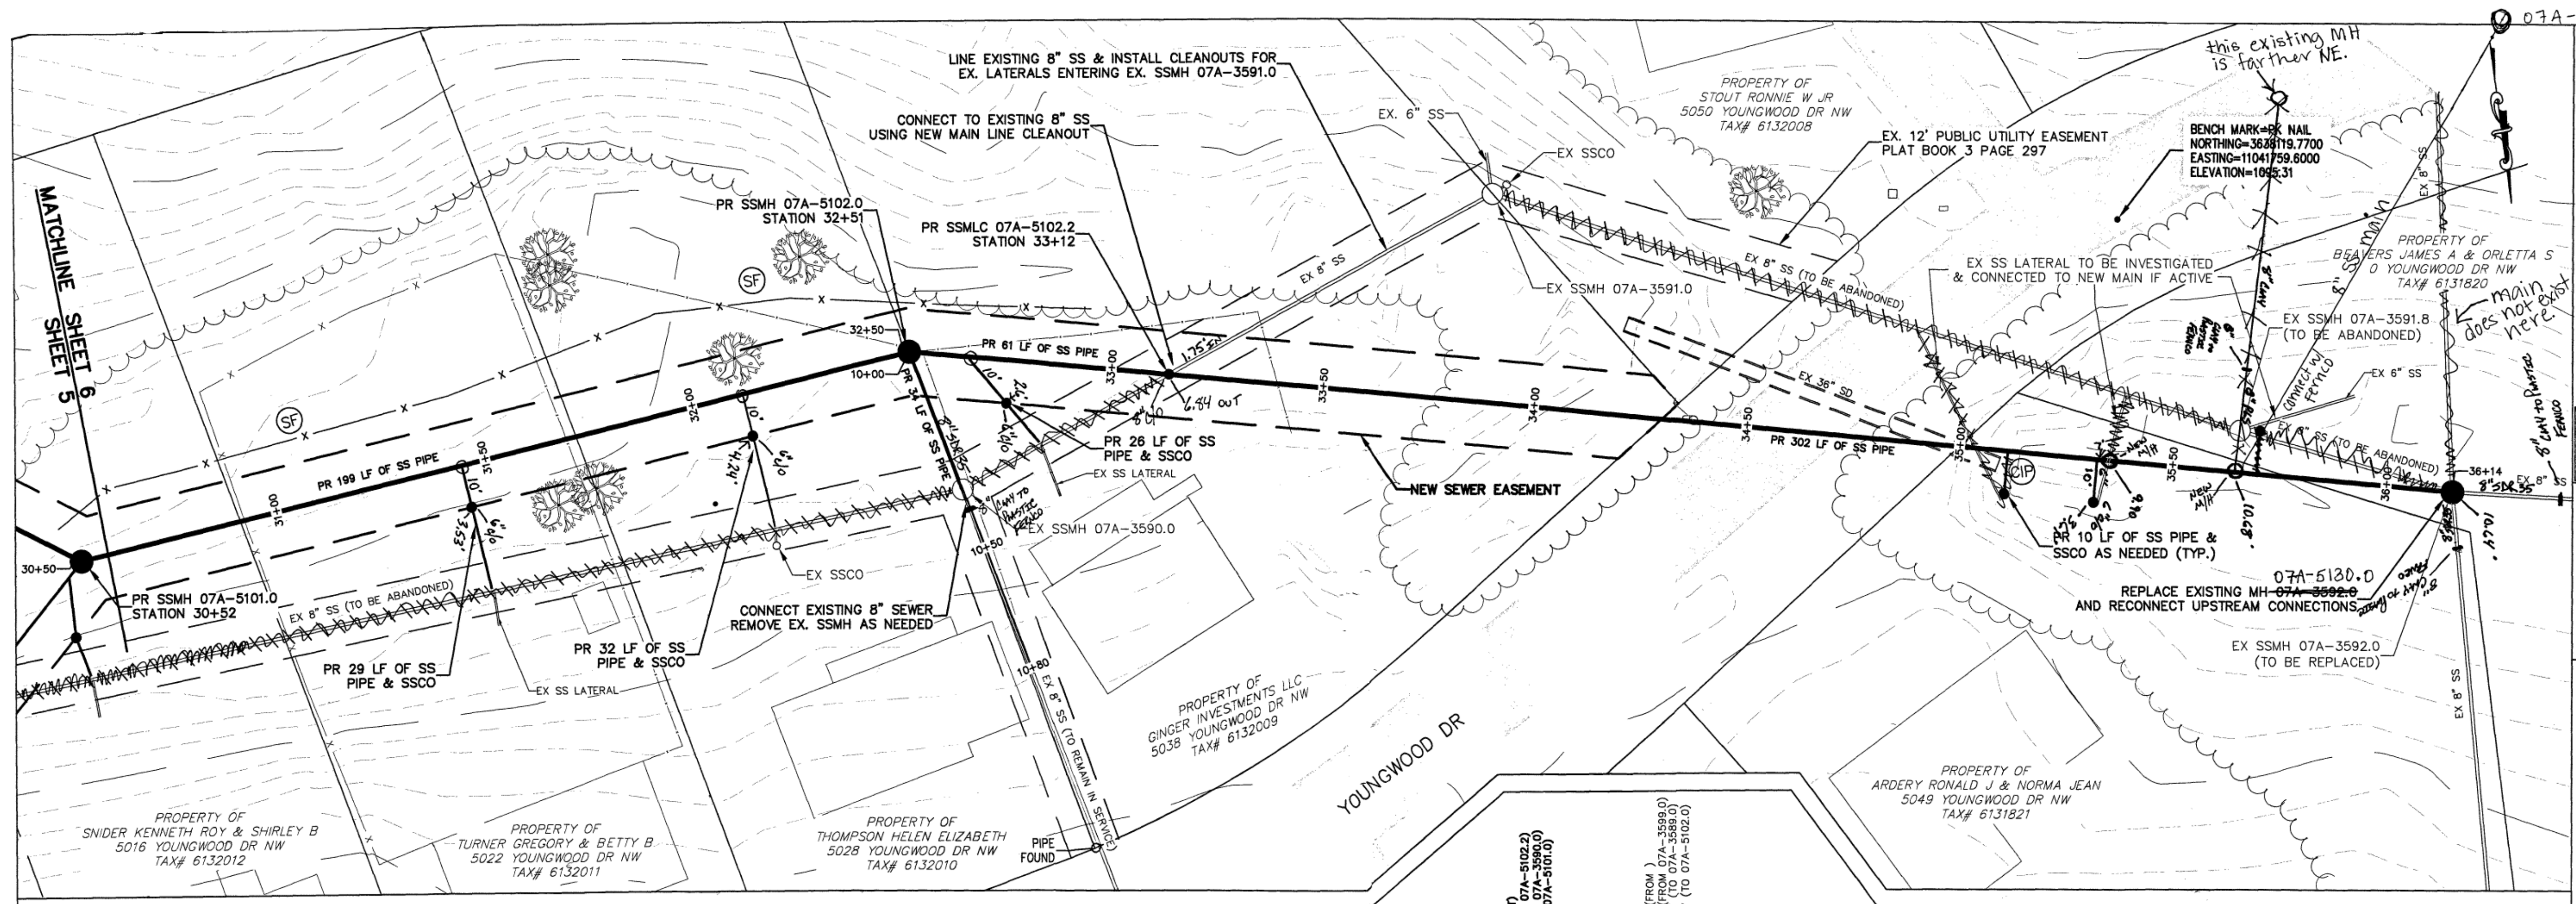


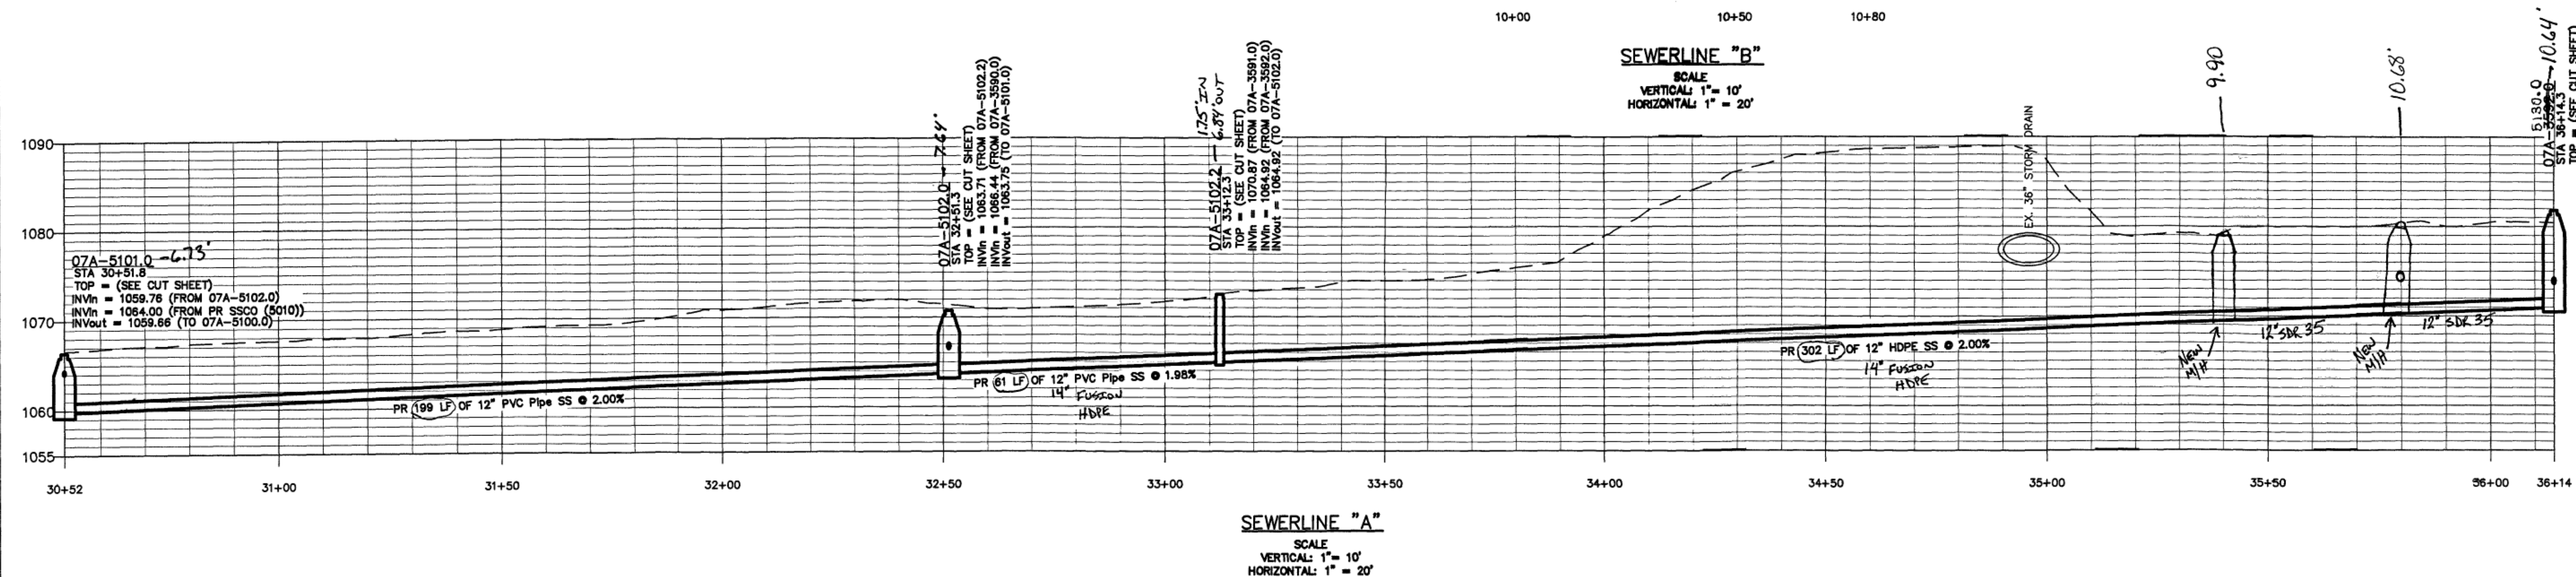

GENERAL NOTES:
 1. SEWER LATERALS SHOWN ARE BASED ON CCTV FOOTAGE.
 ADDITIONAL LATERALS & CONFLICTS SHALL BE INVESTIGATED
 BY CONTRACTOR PRIOR TO EXCAVATION.

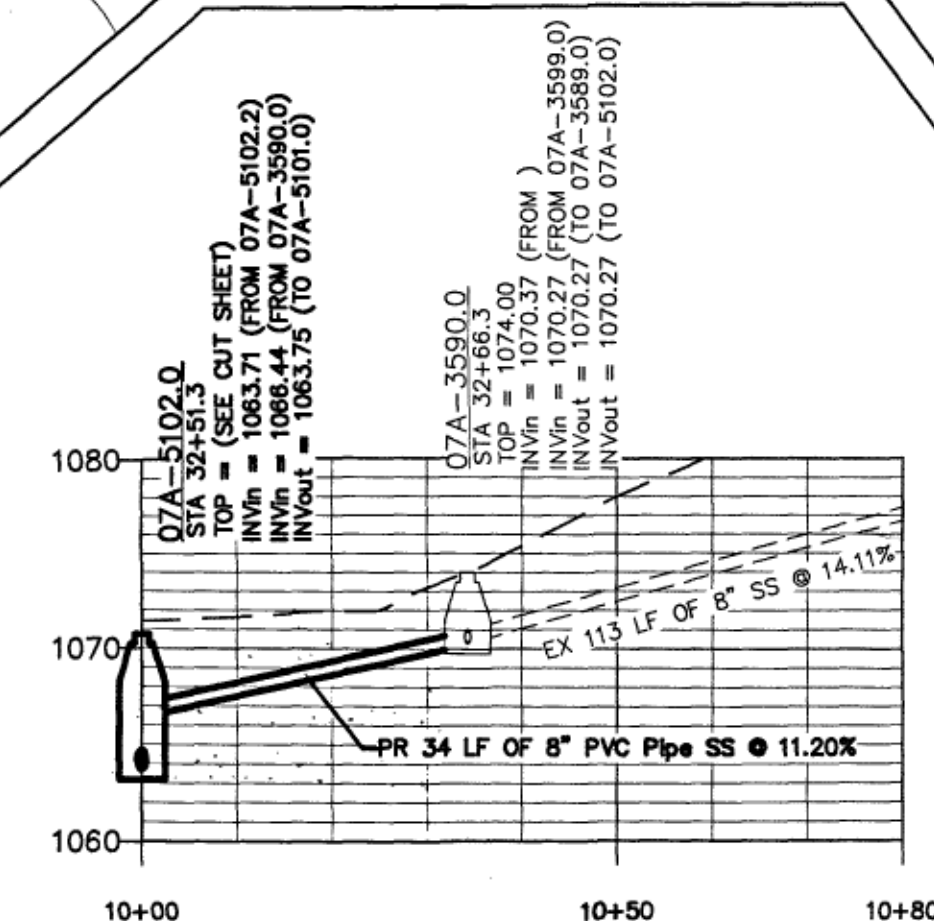

WESTERN VIRGINIA WATER AUTHORITY
 ENGINEERING SERVICES
 601 S JEFFERSON ST. SUITE 300
 ROANOKE, VA 24011
 540-853-5700

YOUNGWOOD DRIVE SEWER REPLACEMENT
PLAN & PROFILE

Rev	Description	Date	By

Designed: AAS
 Drawn: DRJ, AAS
 Checked: DRJ, NSS
 Approved: FOPS
 Date: JAN 2019
 Project: SCIP-147