


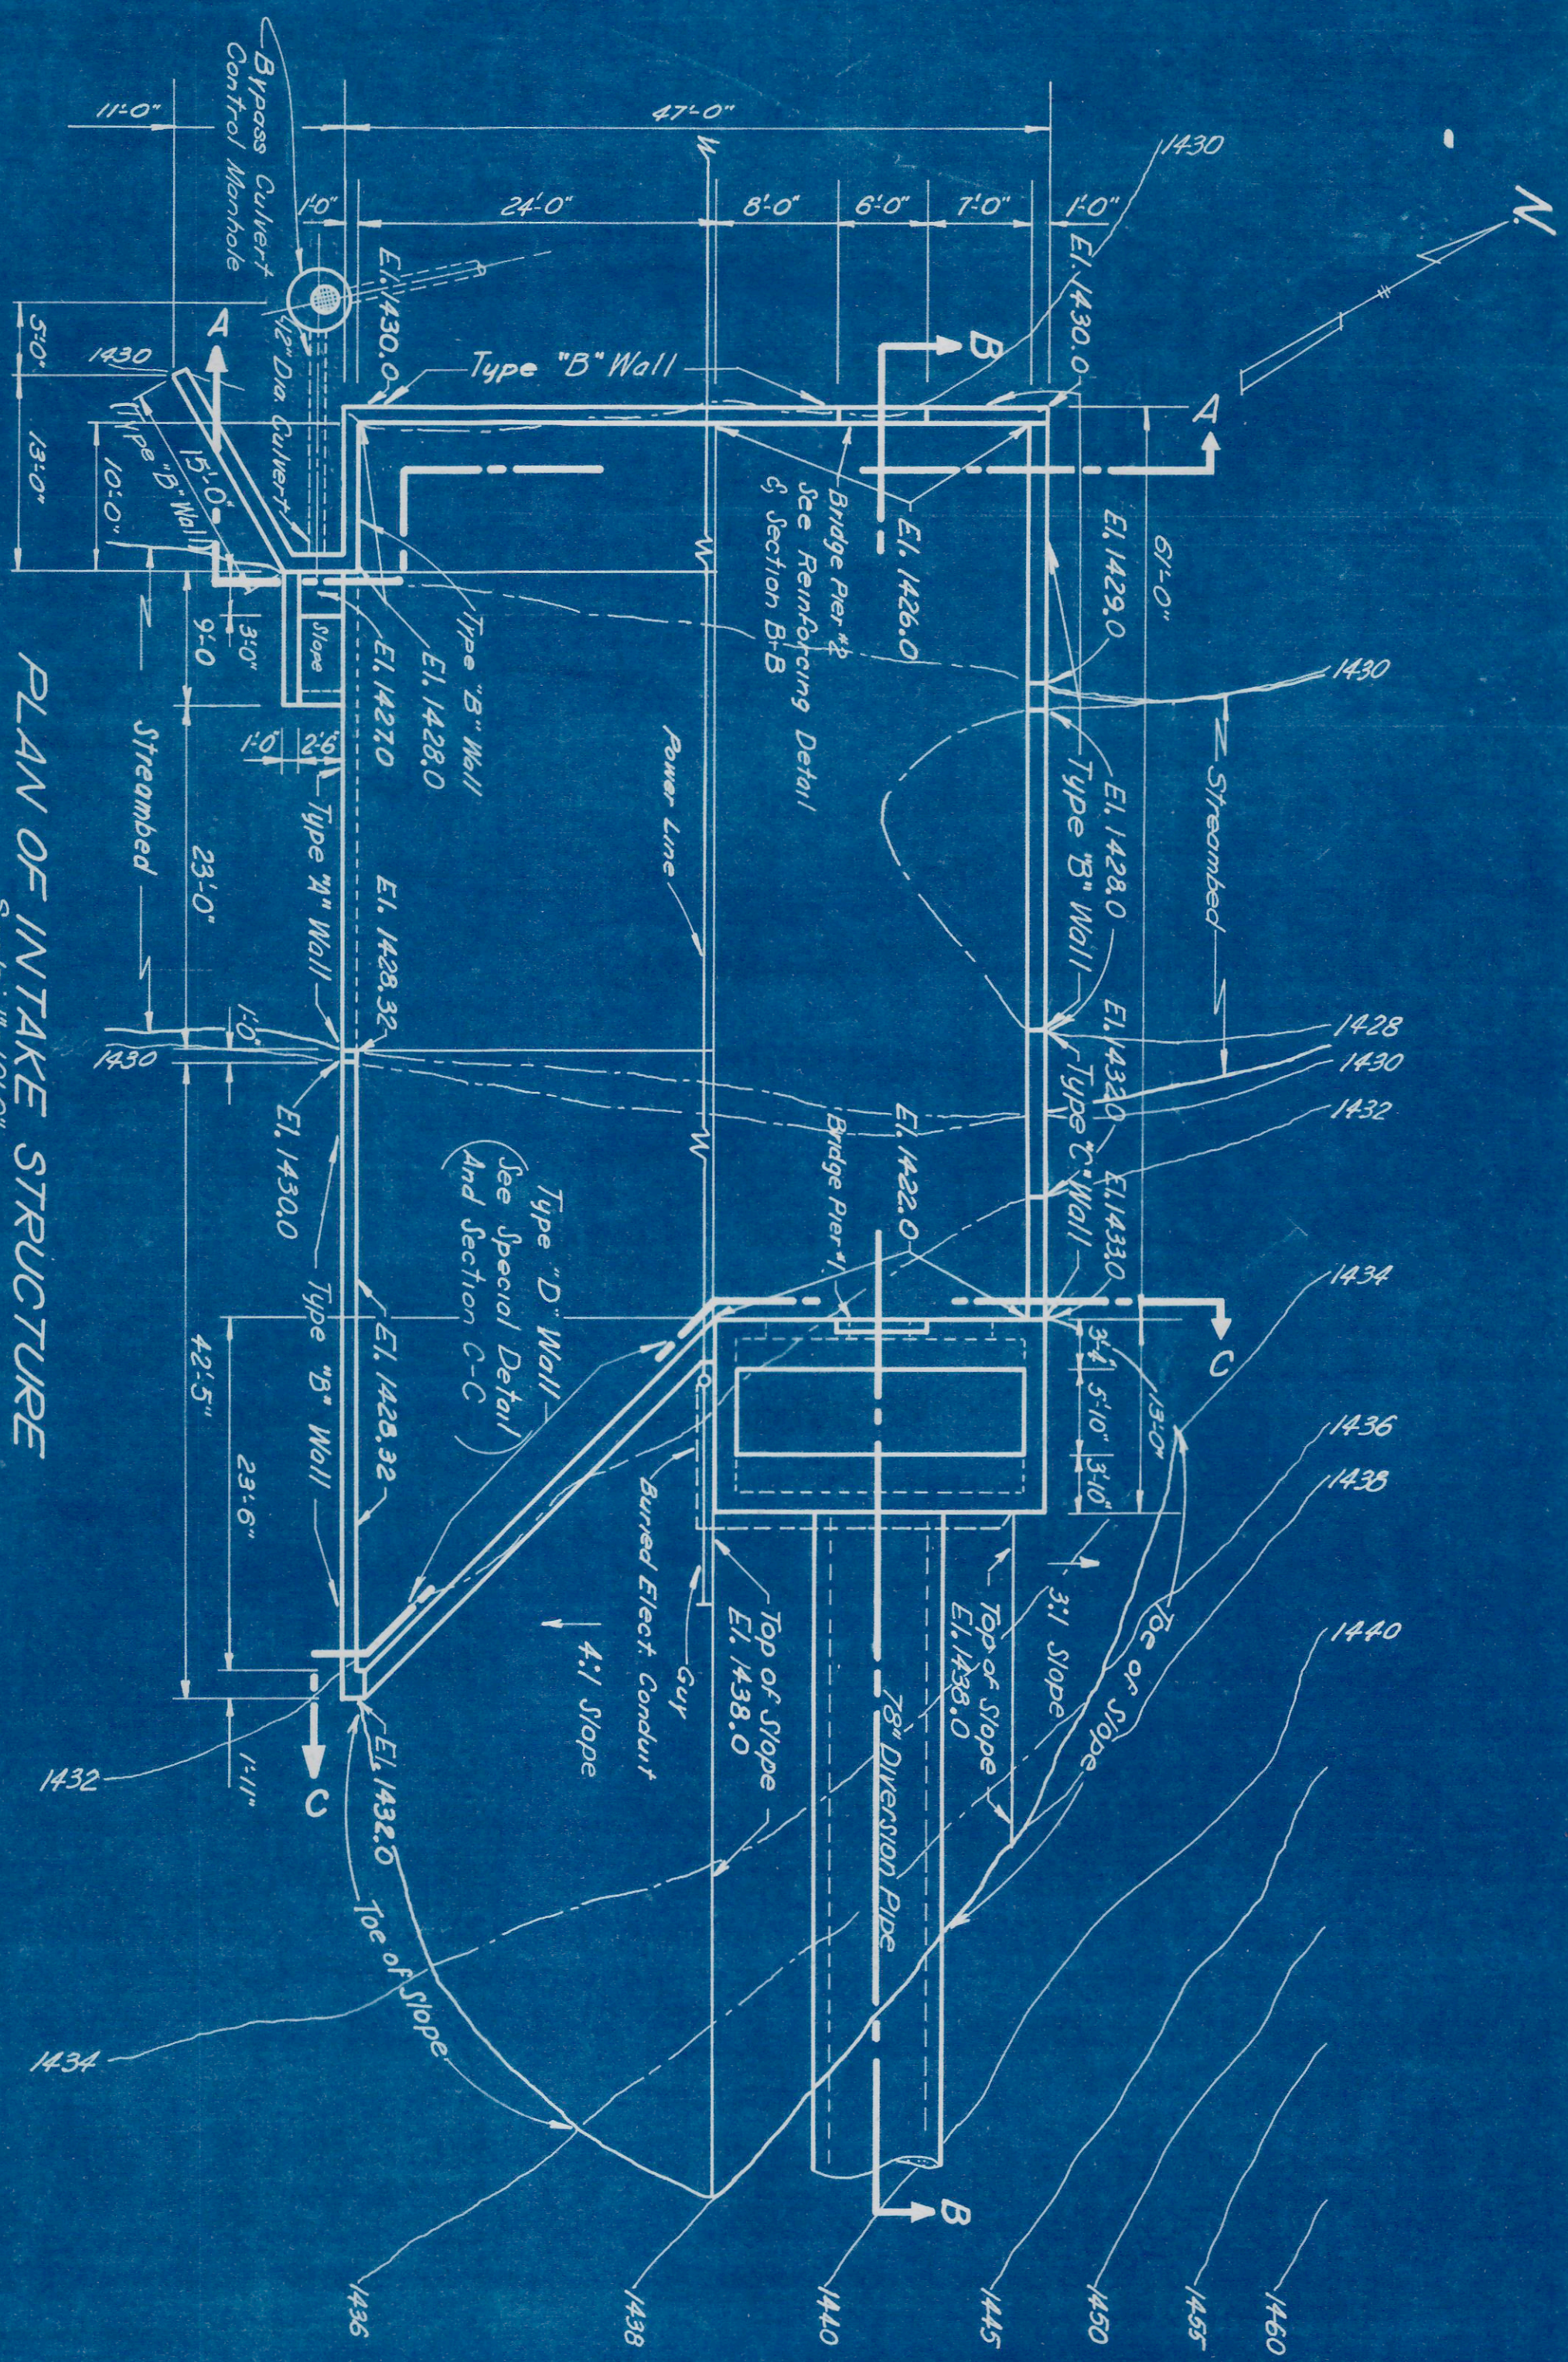


PLAN OF INTAKE STRUCTURE



Scale: 1"=10'-0"



SECTION THROUGH
BYPASS CULVERT INLET
(Bar Rock not shown)

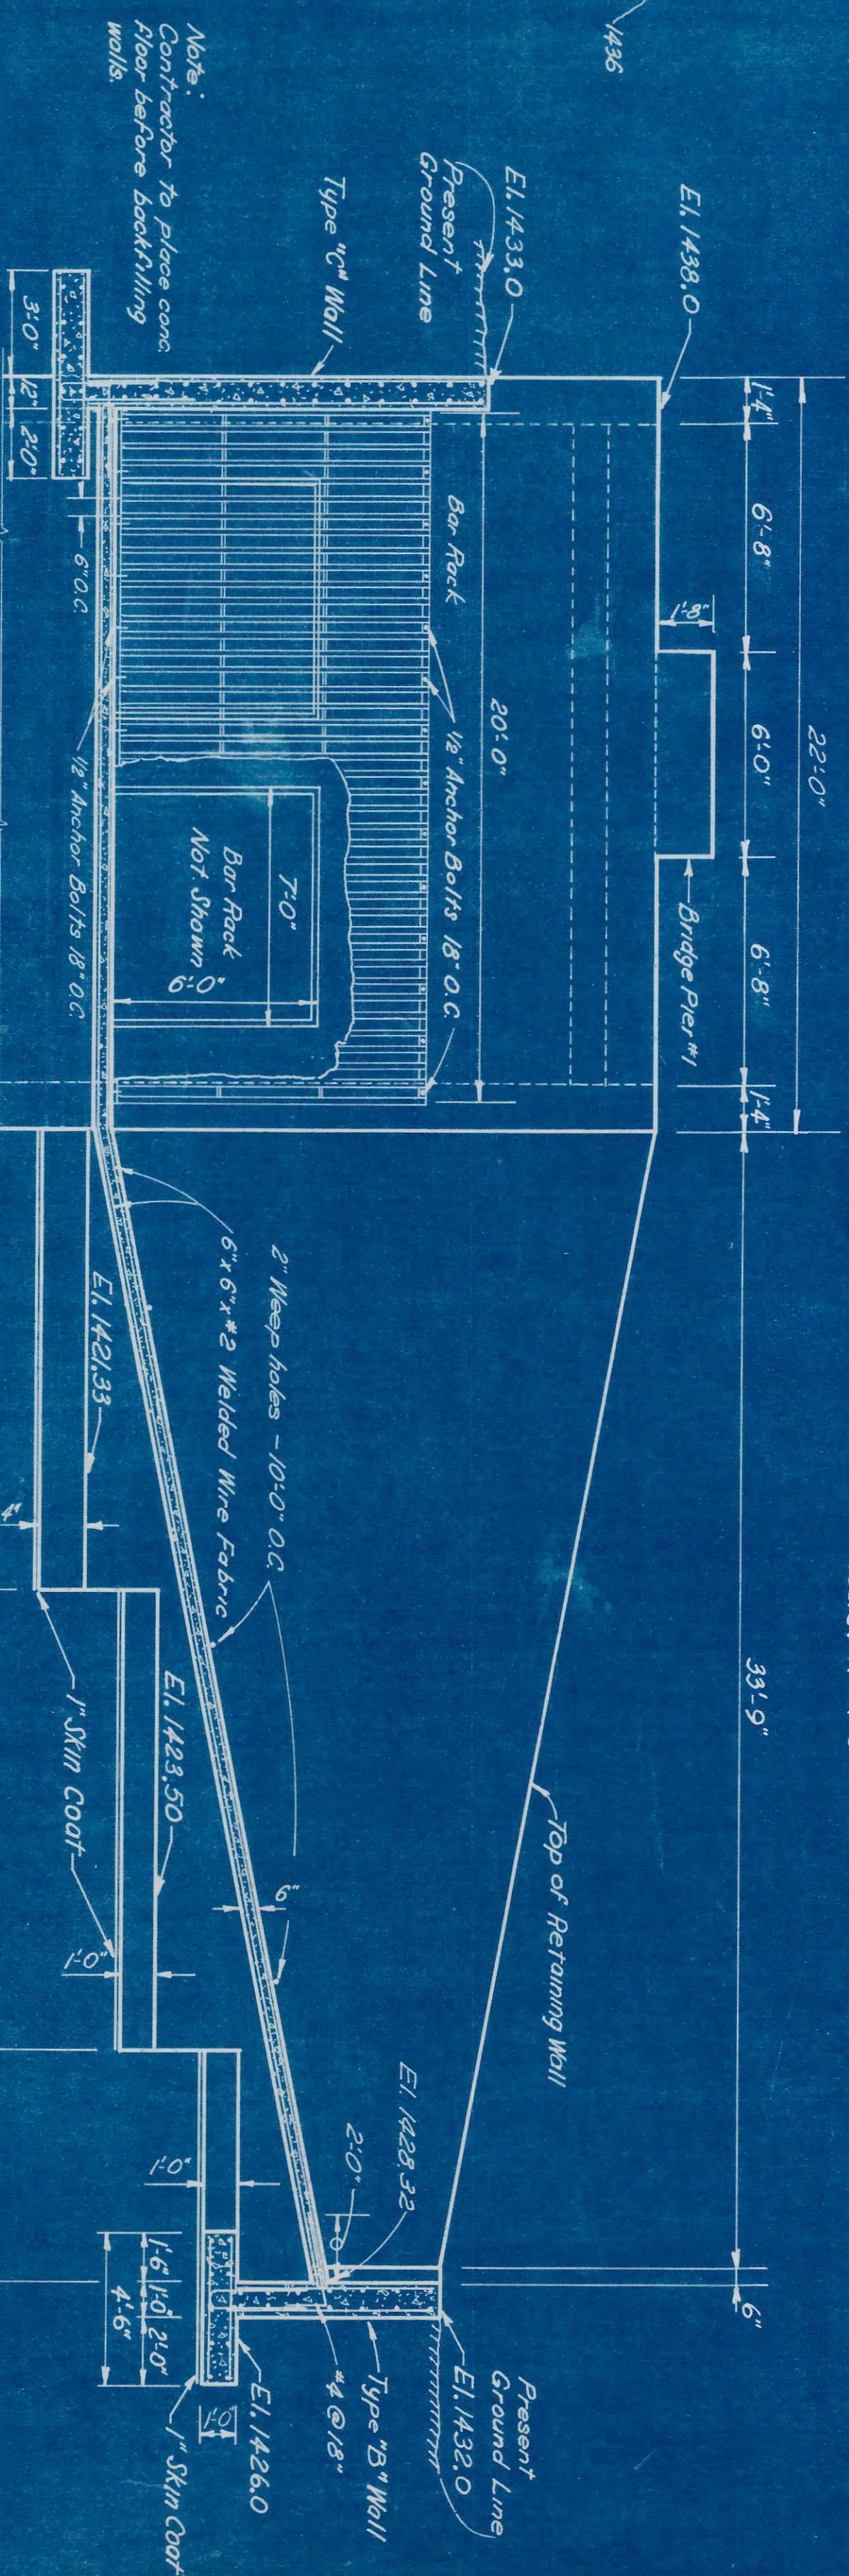

SECTION A-A
Scale: 1/4" = 1'-0"

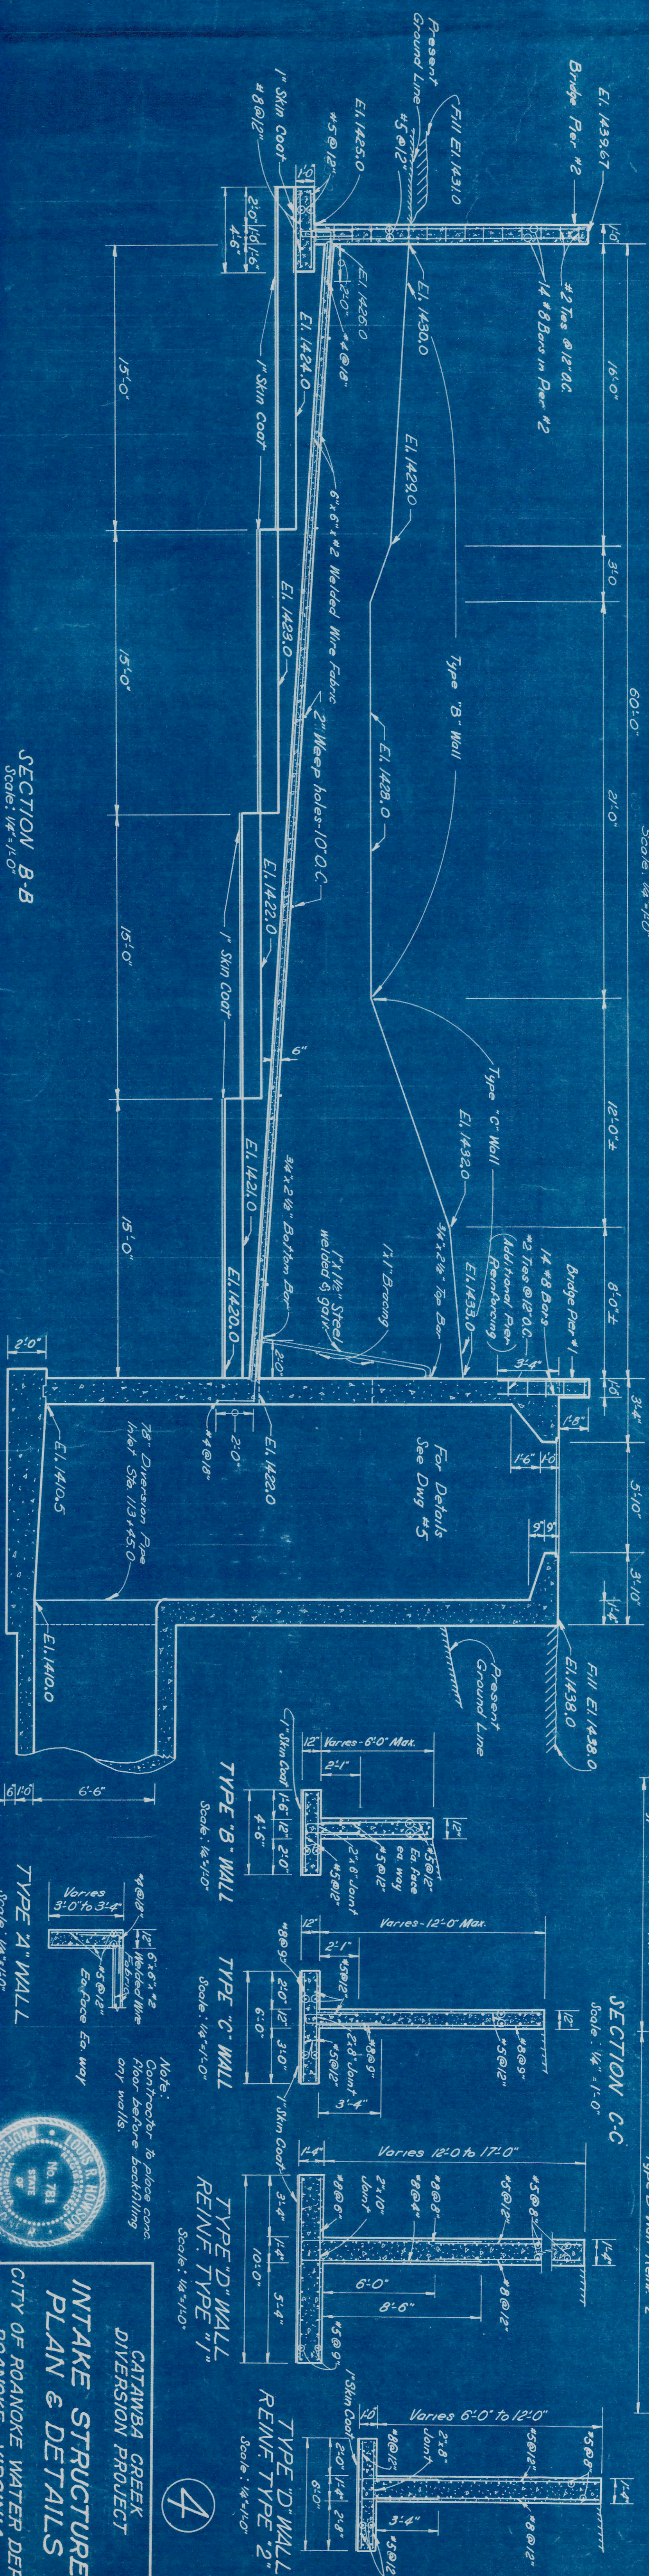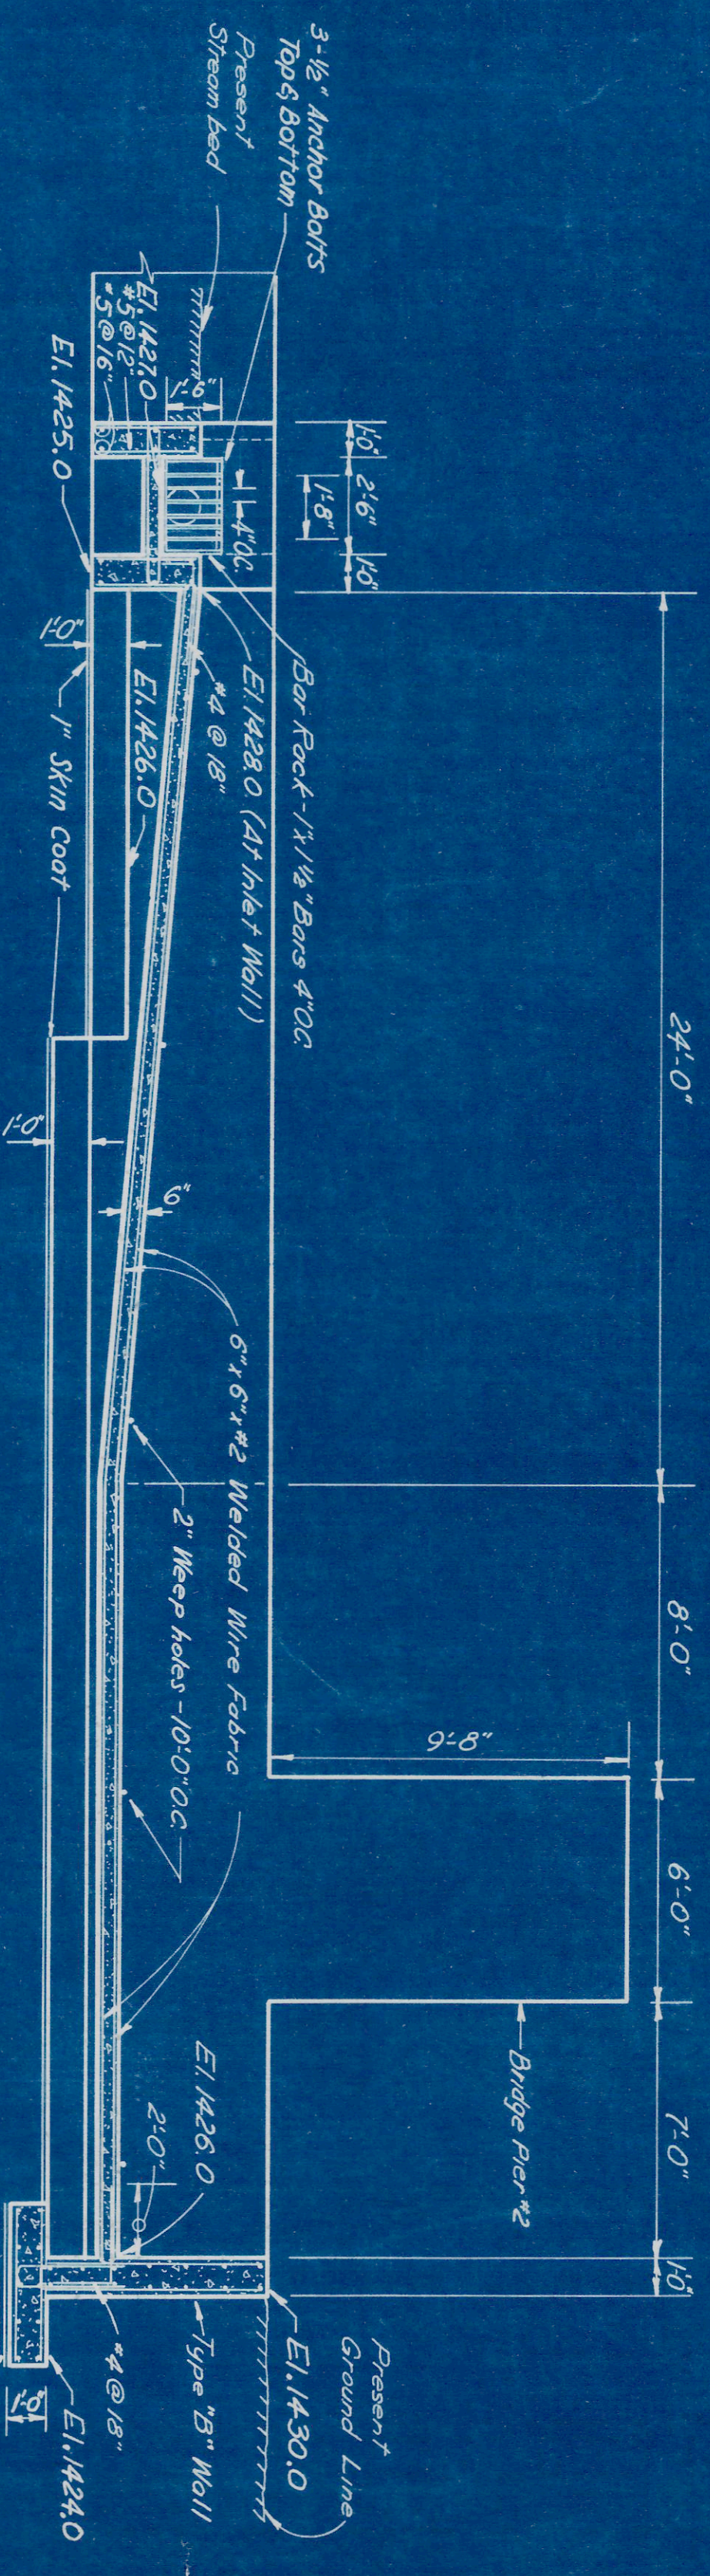

SECTION B-B
Scale: 1/4" = 1'-0"

CATAMBA CREEK
DIVERSION PROJECT

**INTAKE STRUCTURE
PLAN & DETAILS**

ALVORD BURDICK & HOWSON
ENGINEERS
CHICAGO