
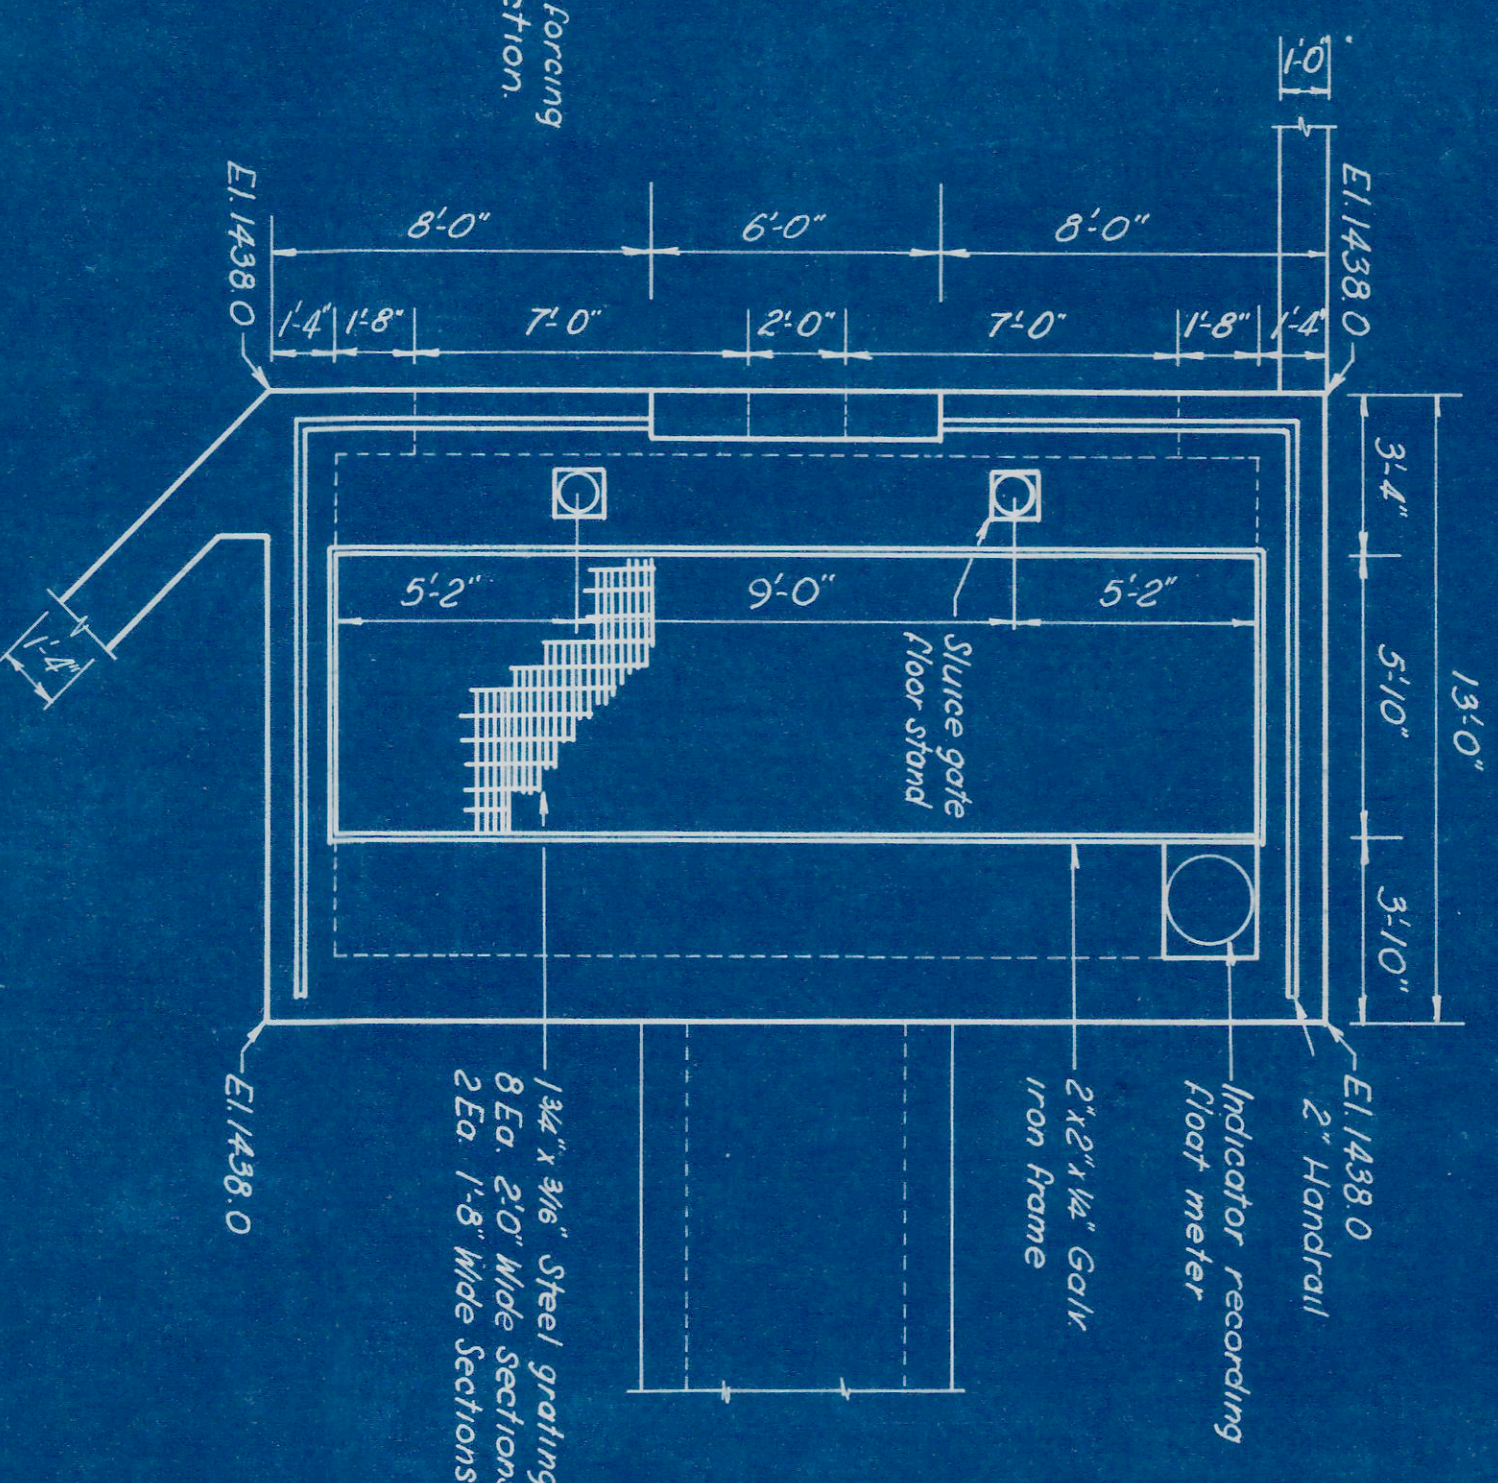


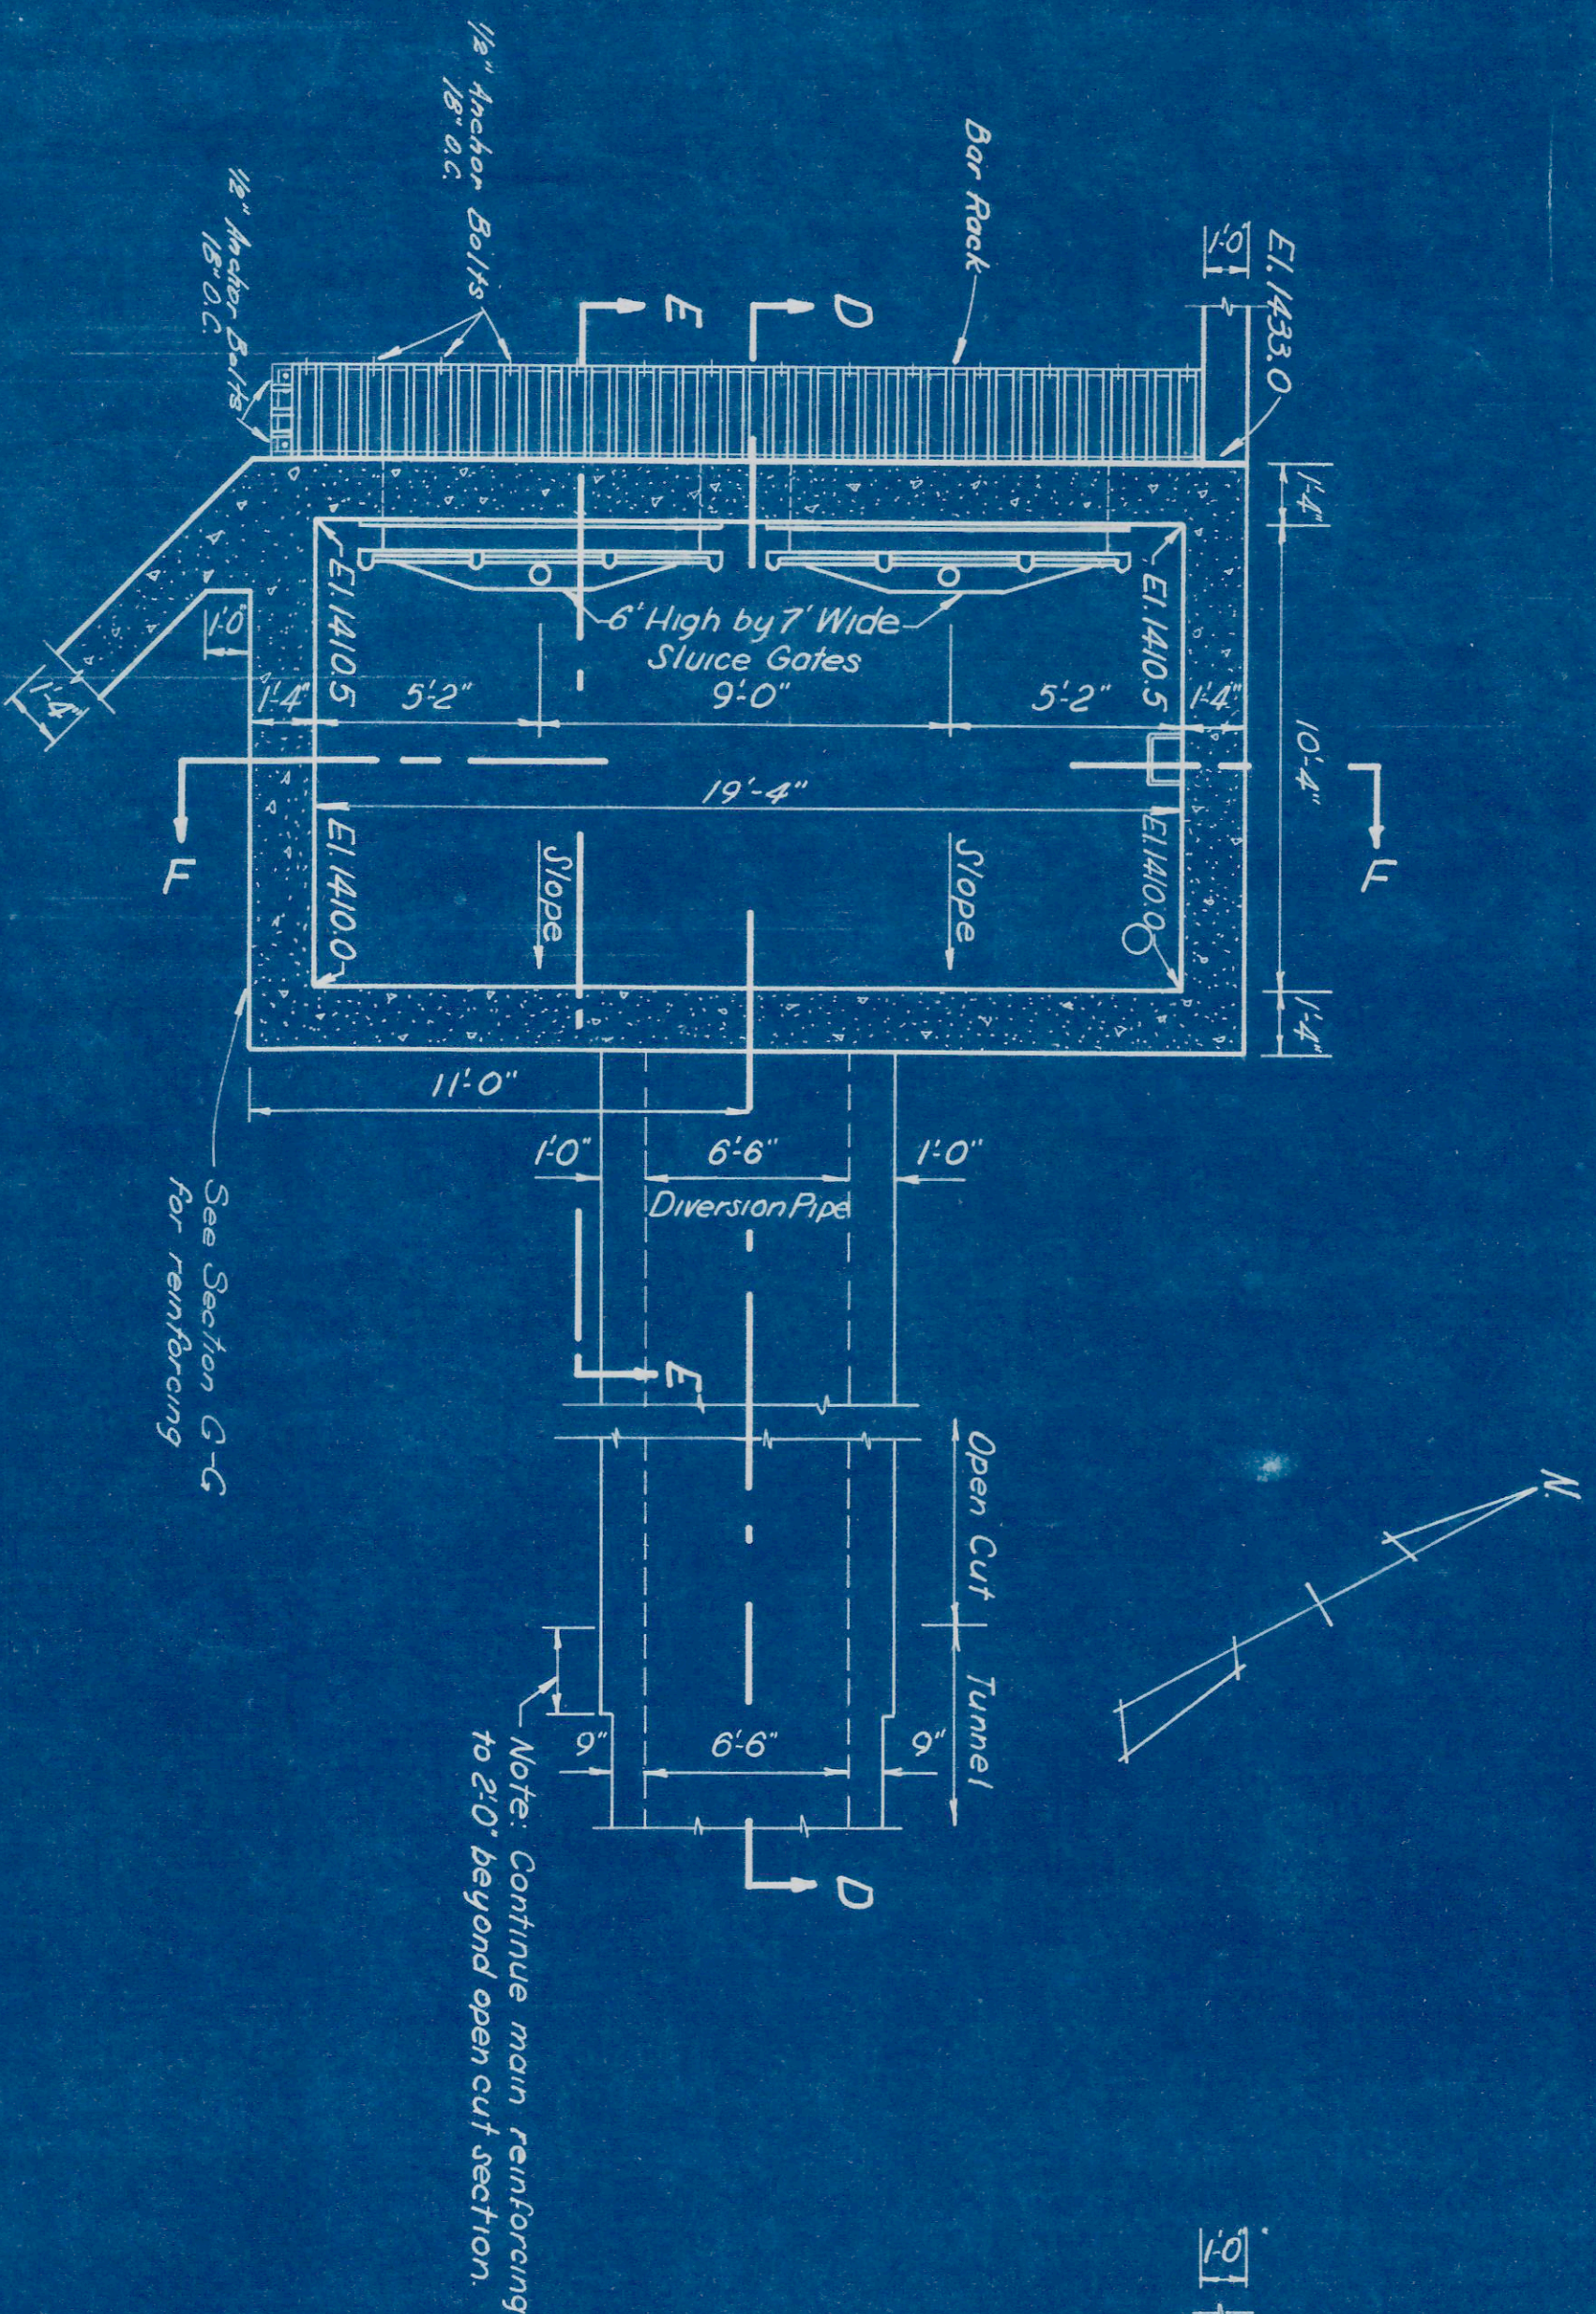


SECTIONAL PLAN OF DIVERSION INTAKE STRUCTURE

@ E1.1434.0

Scale: 1/4"=1'-0"


TOP PLAN OF INTAKE STRUCTURE

Scale: 1/4"=1'-0"

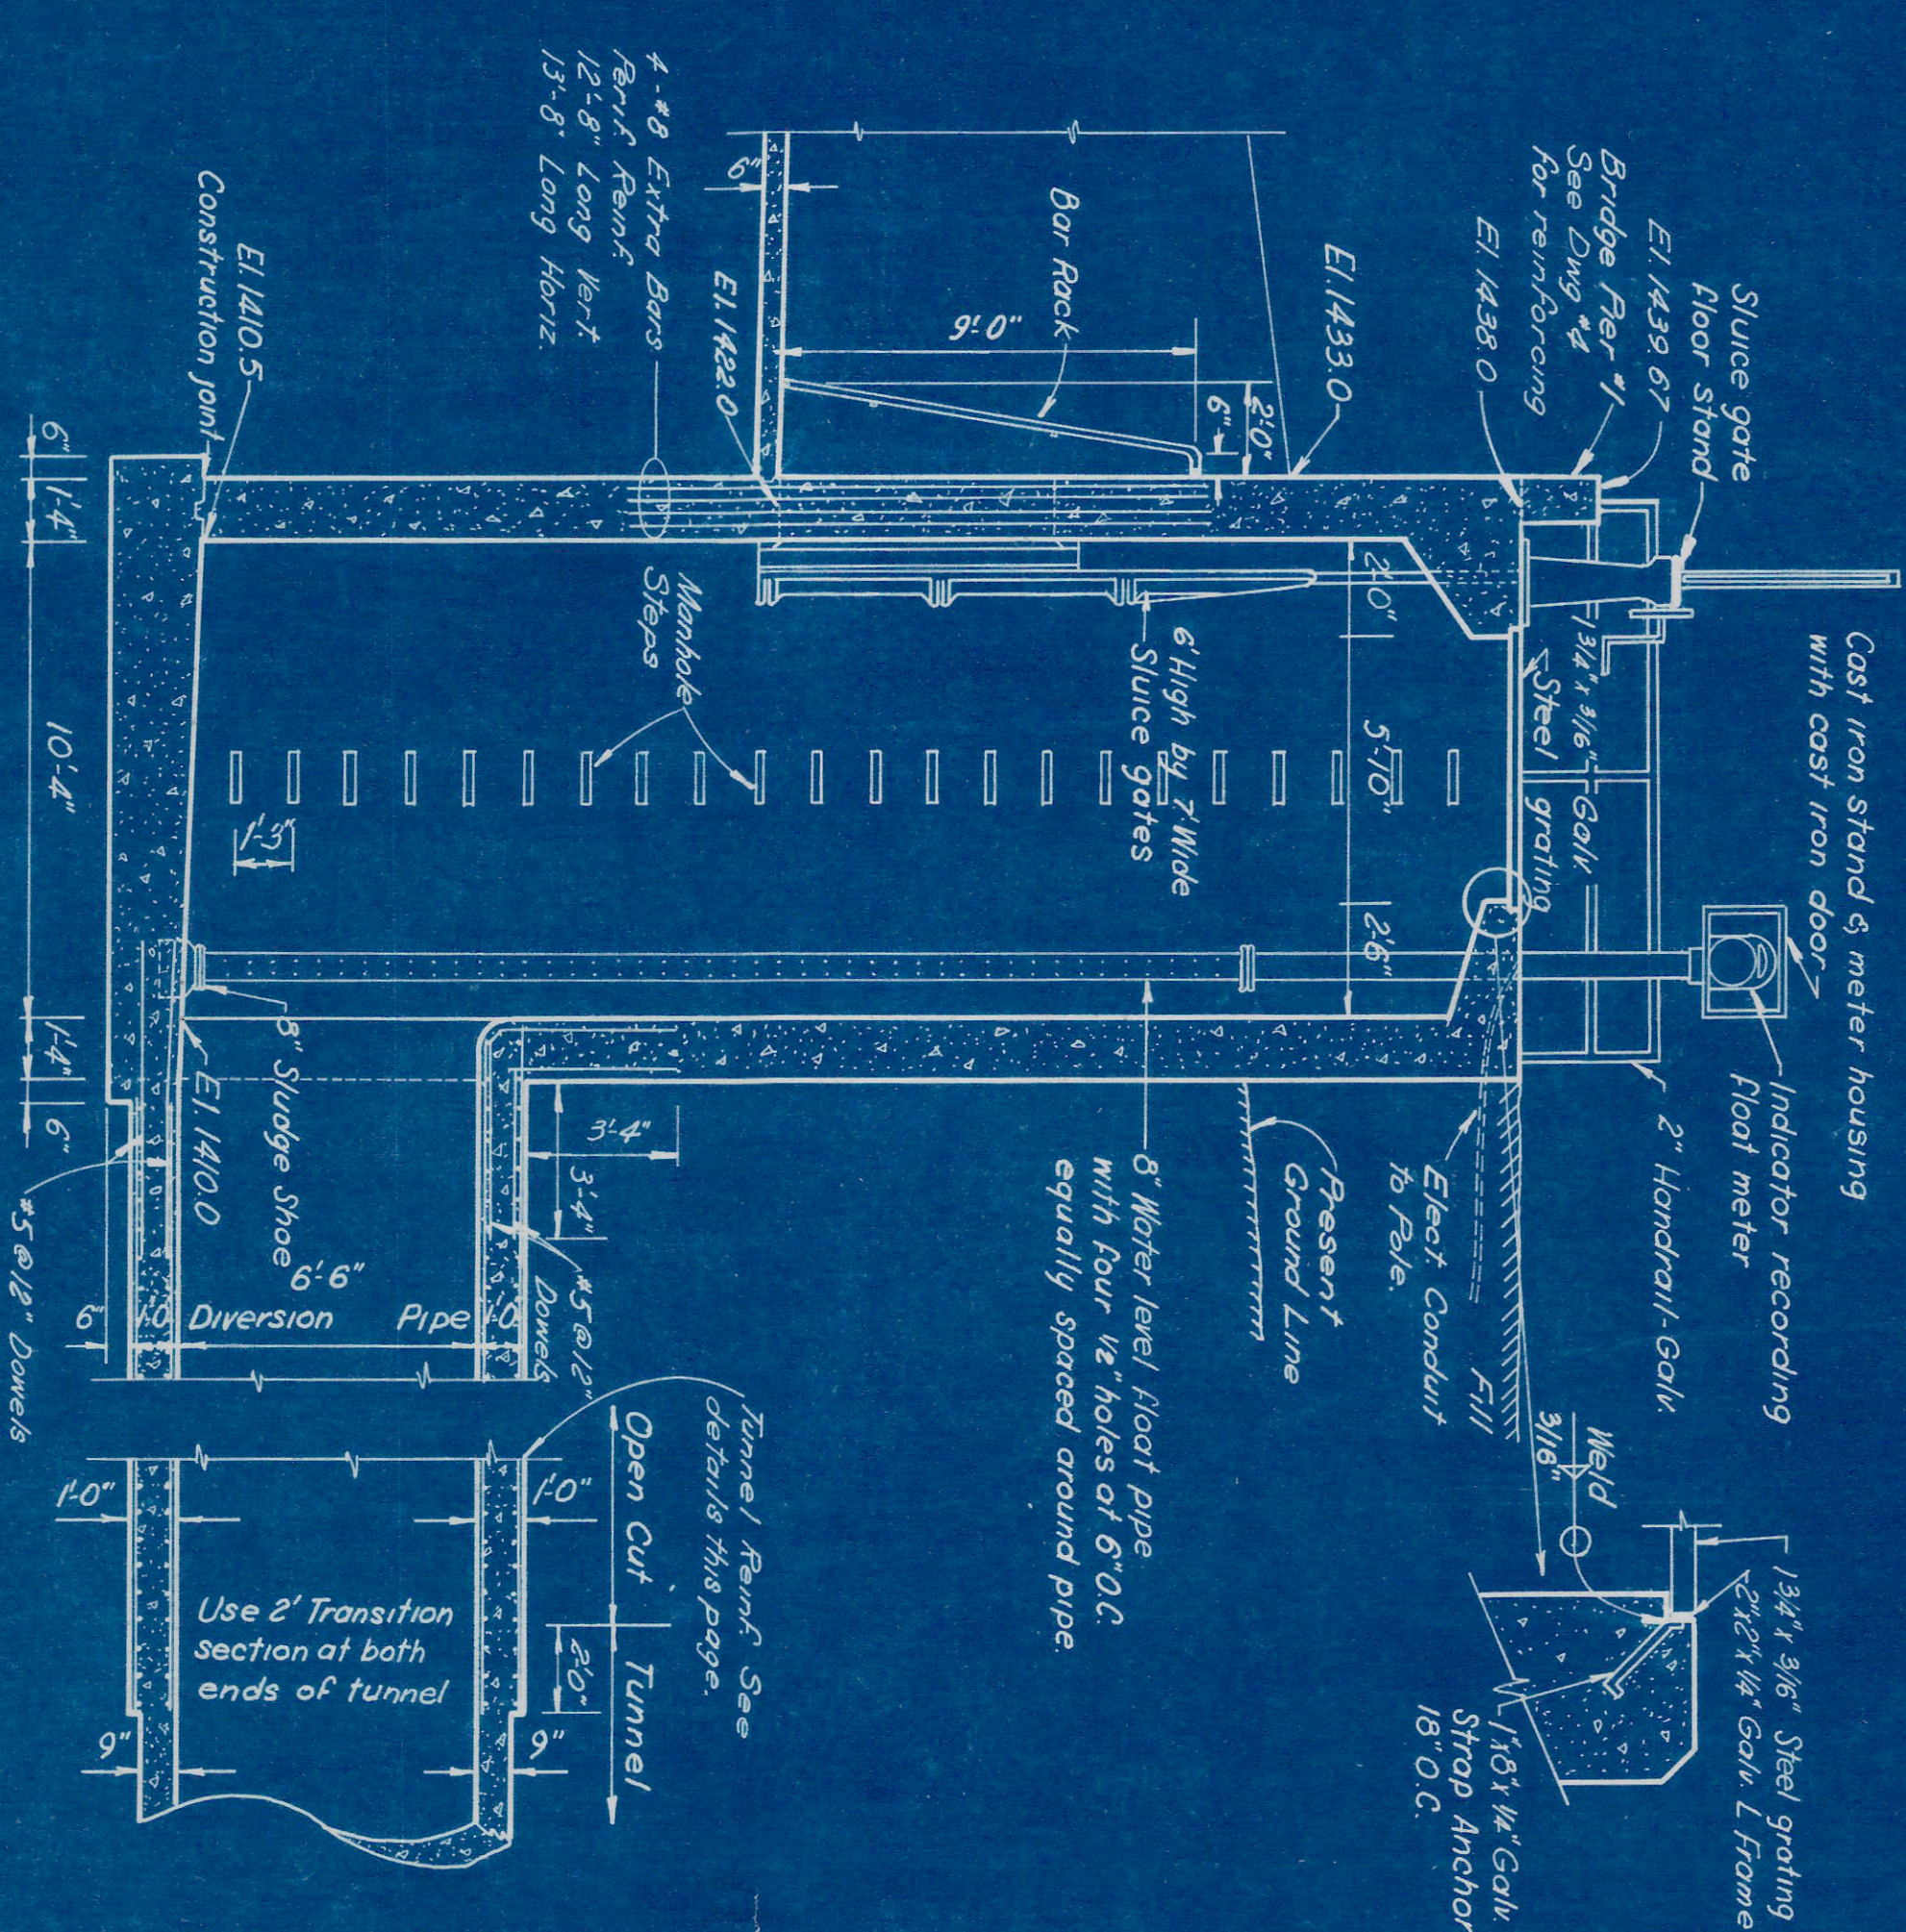


SECTION D-D

Scale: 1/4"=1'-0"

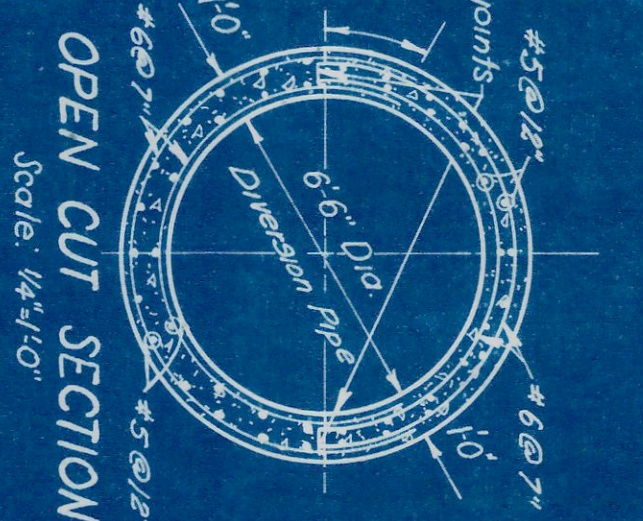


TUNNEL SECTION

Scale: 1/4"=1'-0"

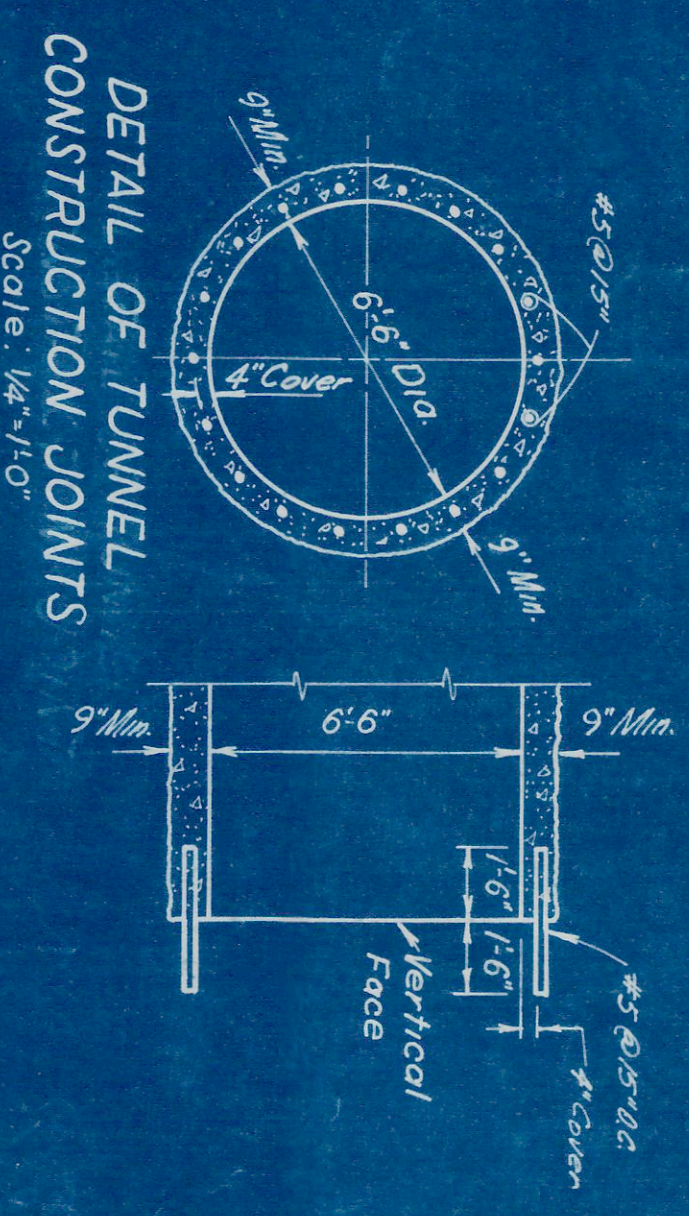


DETAIL OF TUNNEL CONSTRUCTION JOINTS

Scale: 1/4"=1'-0"

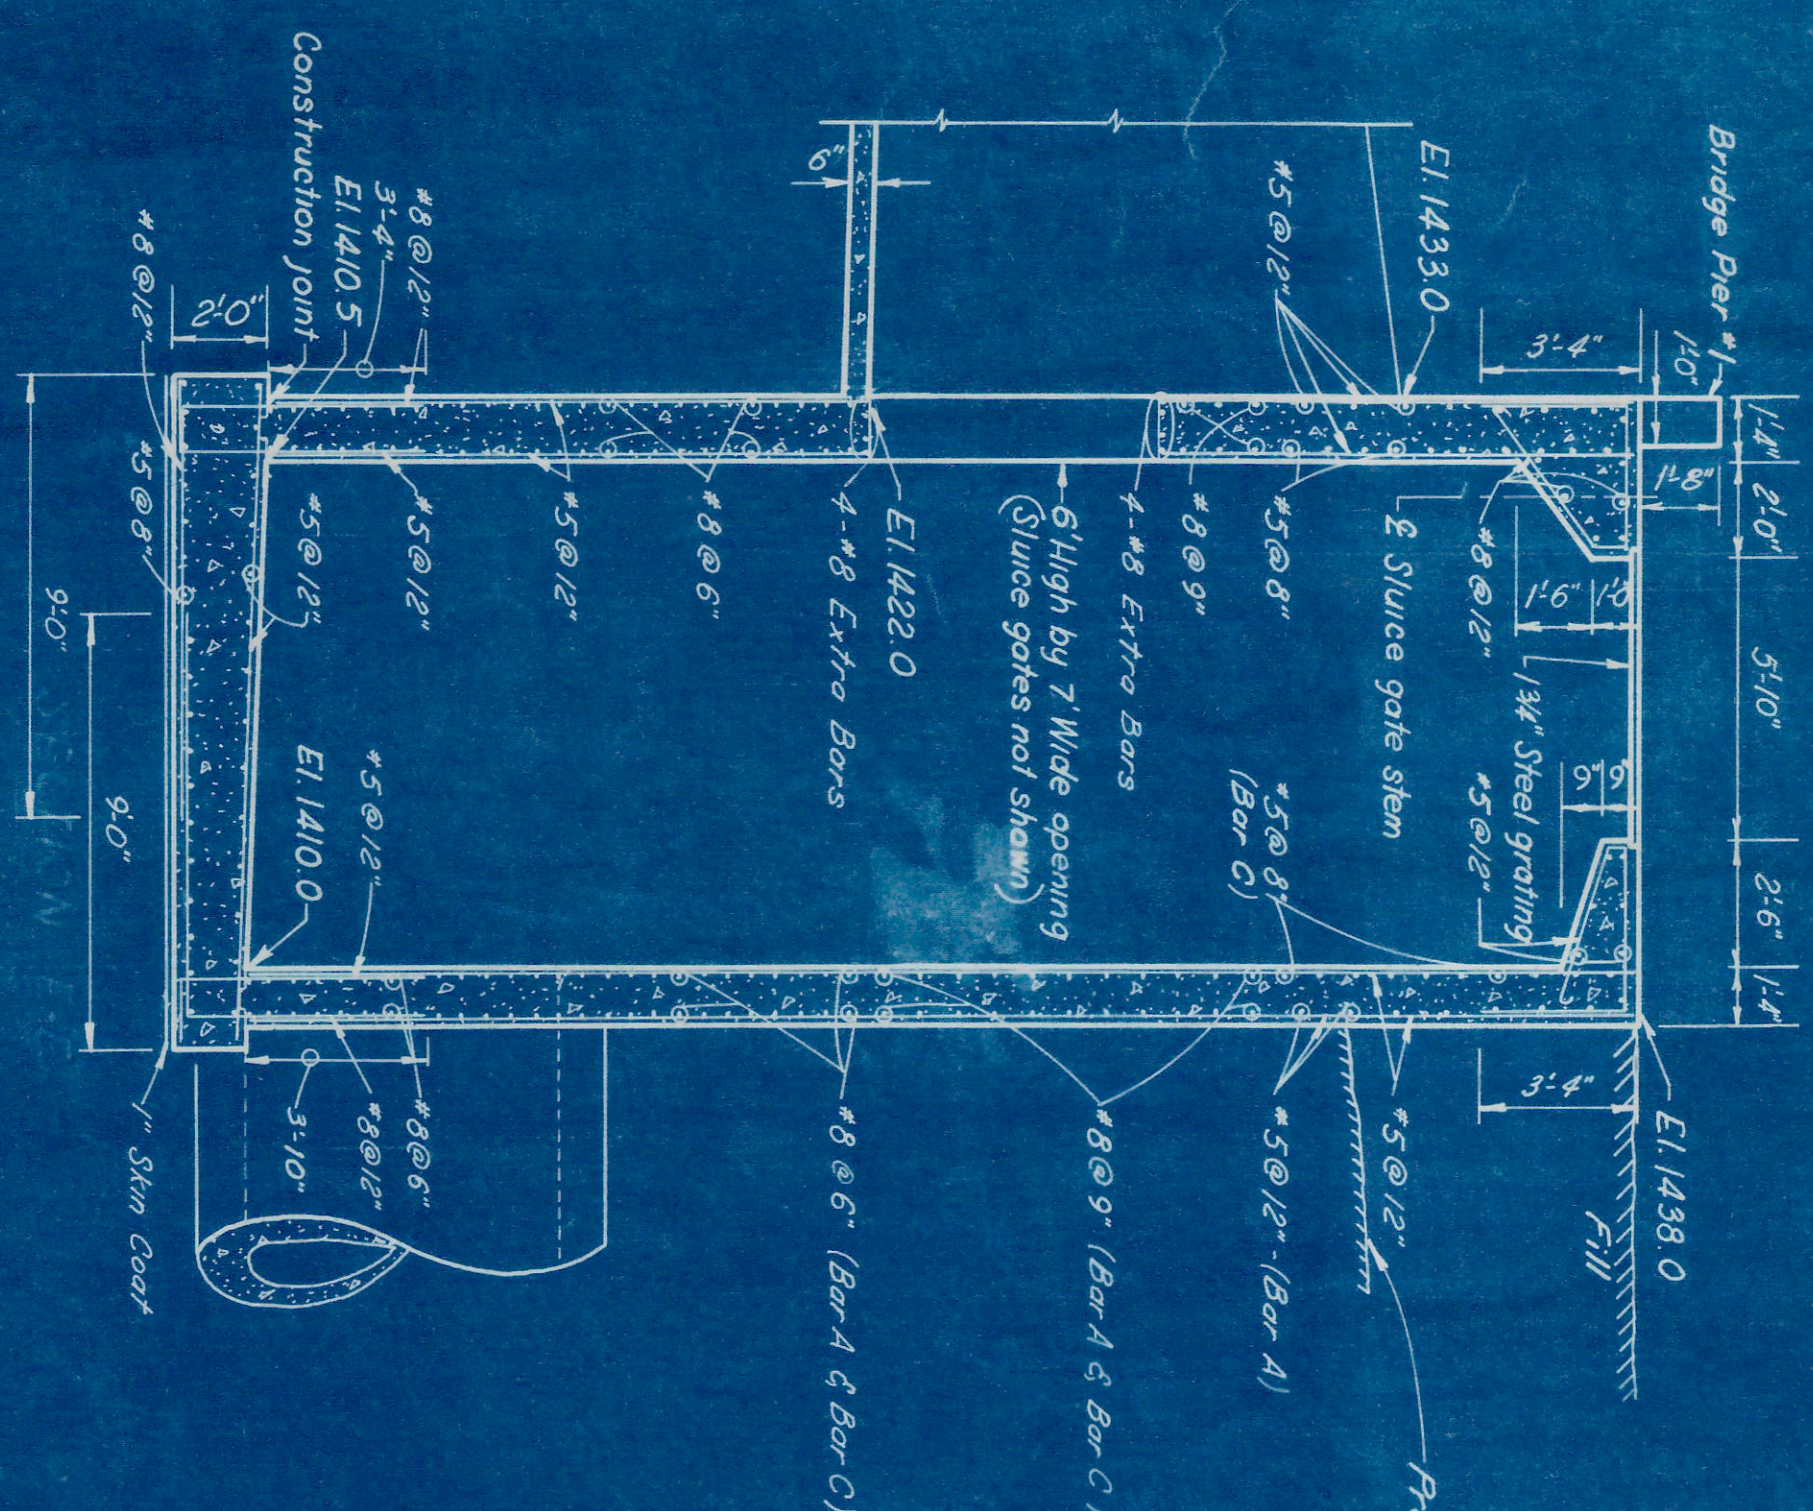



SECTION E-E

Scale: 1/4"=1'-0"

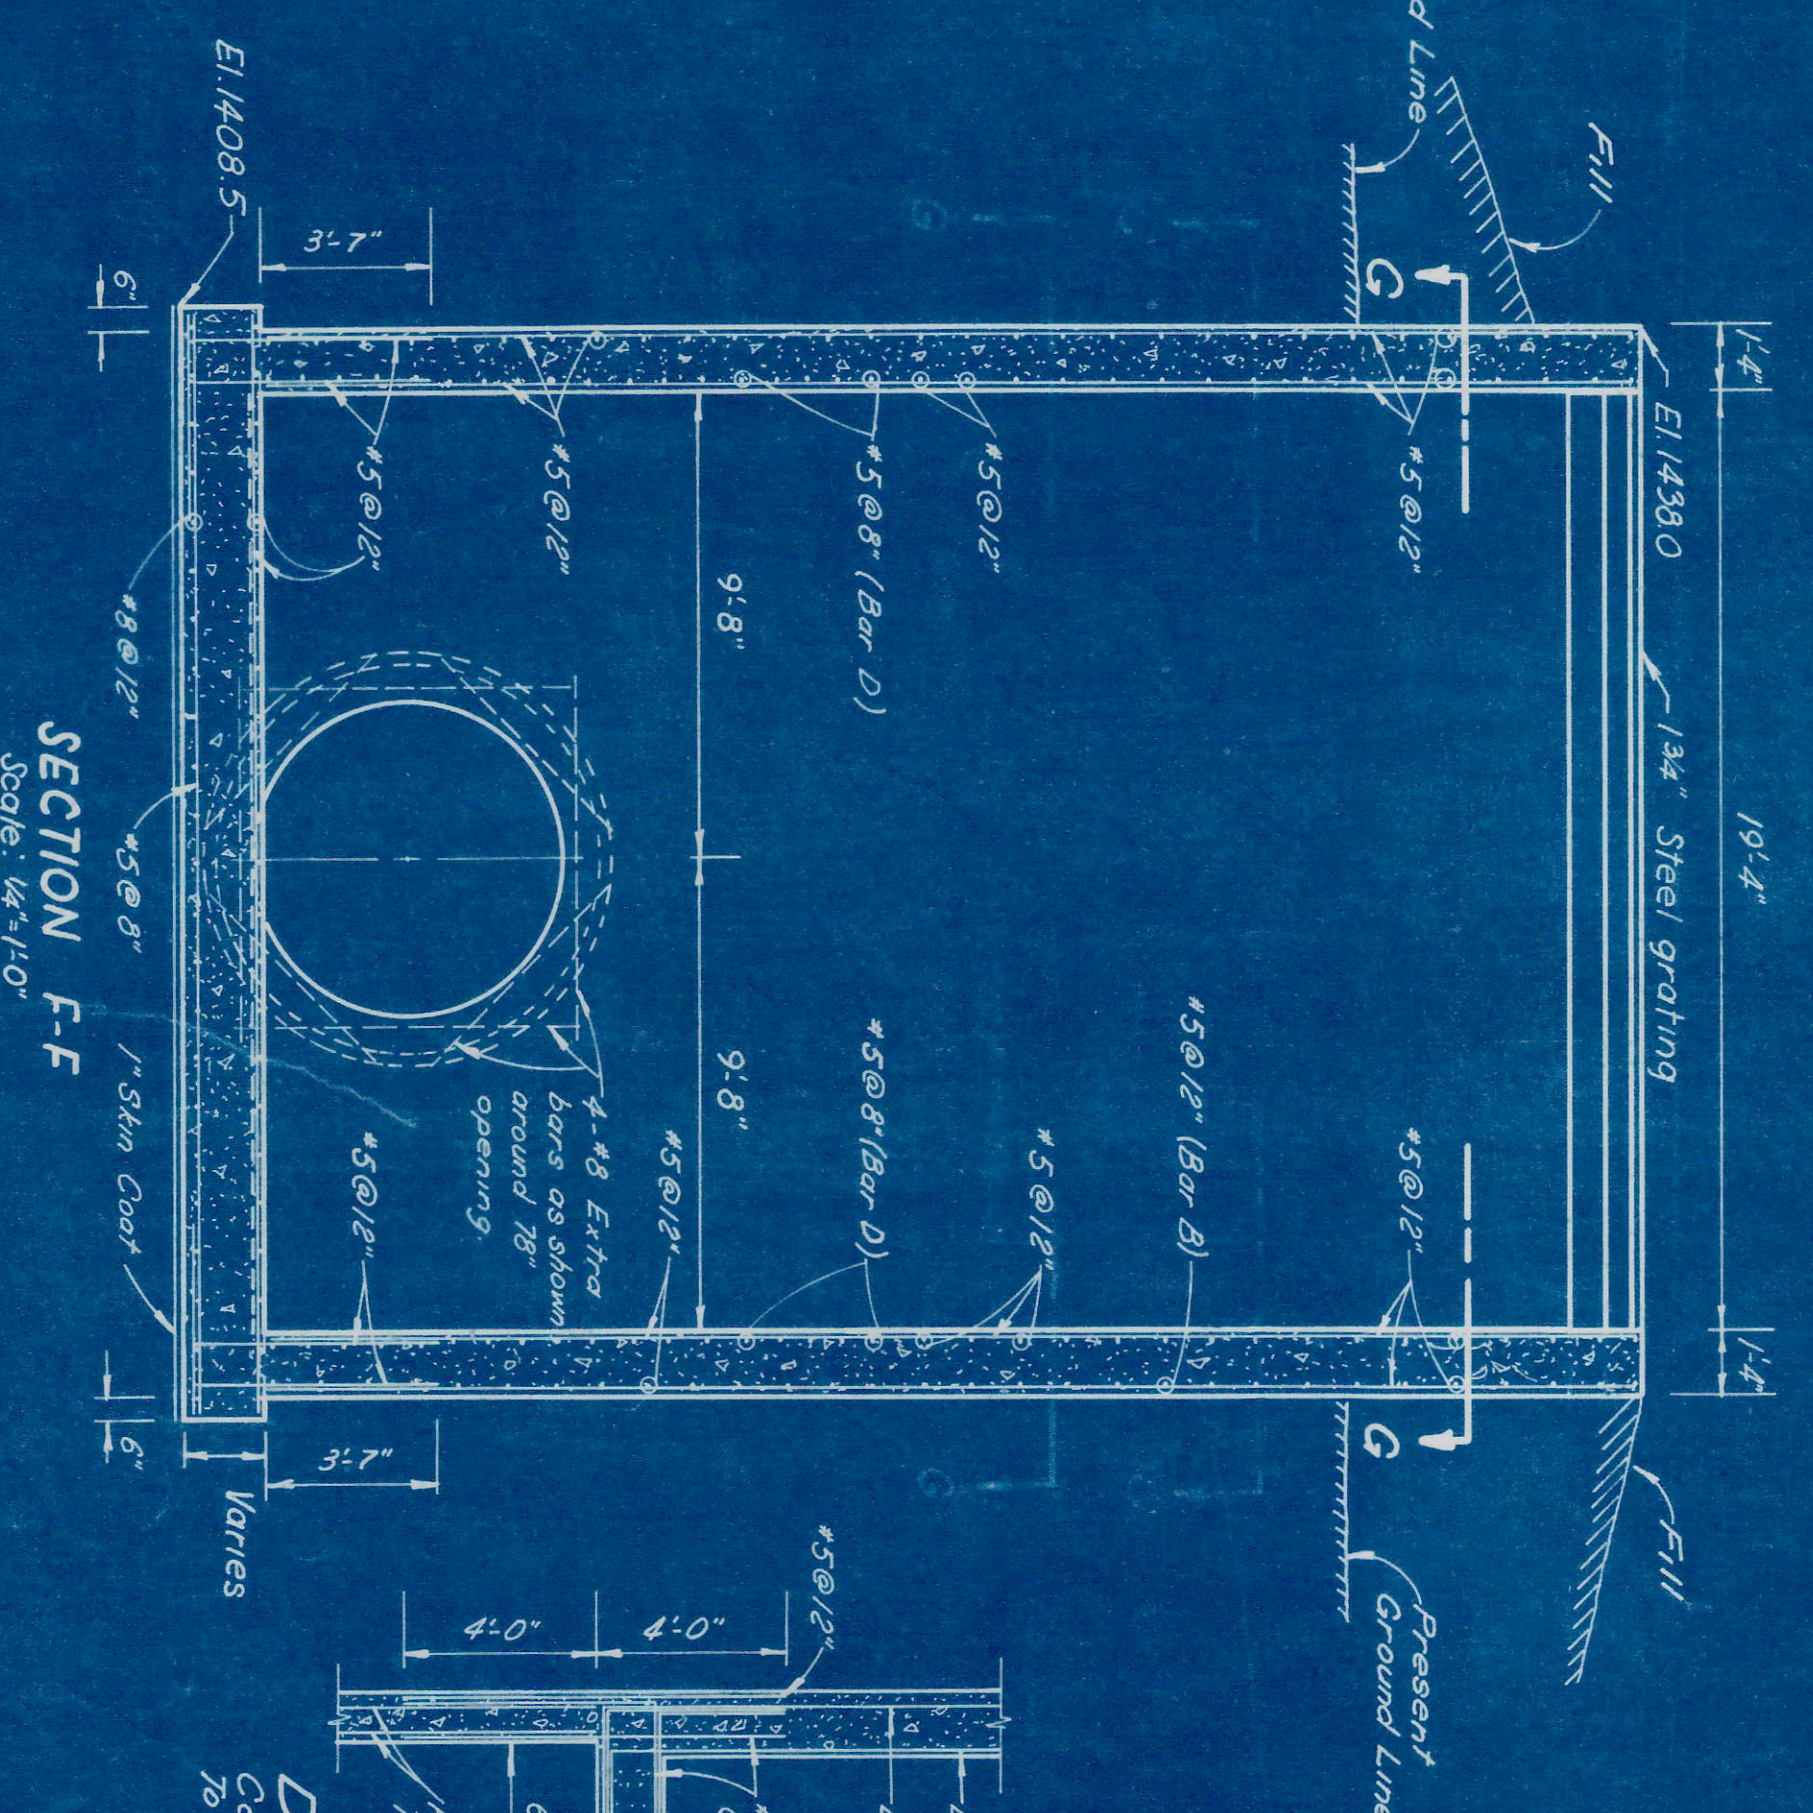

SECTION F-F

Scale: 1/4"=1'-0"

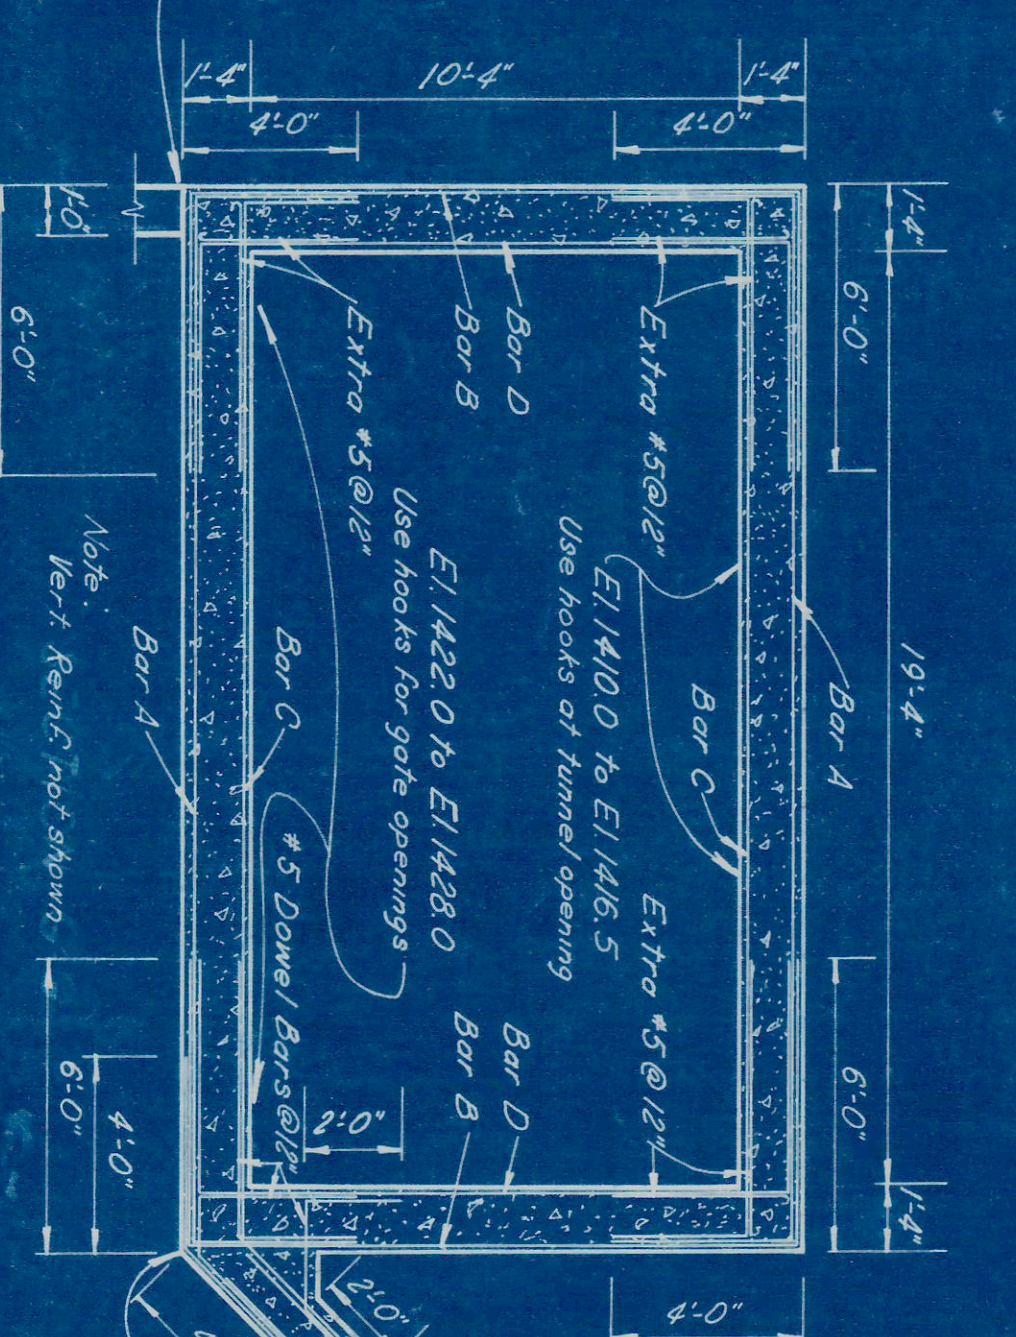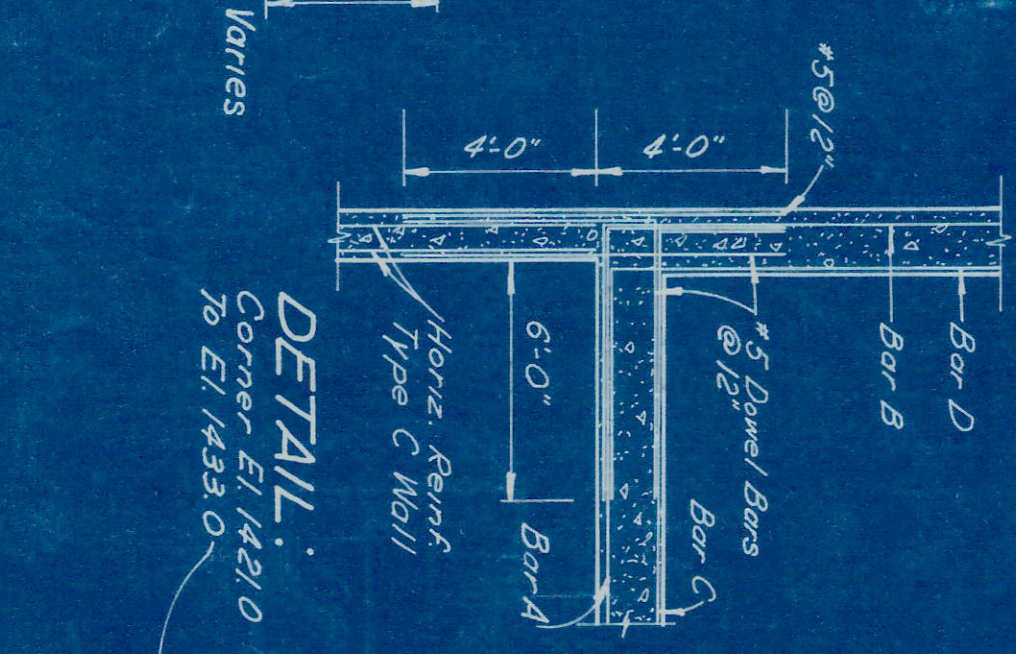

SECTION G-G

Scale: 1/4"=1'-0"




CITY OF ROANOKE WATER DEPT.
ROANOKE, VIRGINIA
ALFORD BUEHNICK & HOWSON
ENGINEERS
1970