


PLAN	SUPPLIED	BY	DATE
NOTE BOOK	REVIEWED	BY	DATE
No.	ATTACHMENT CHECKED	BY	DATE
	BY		

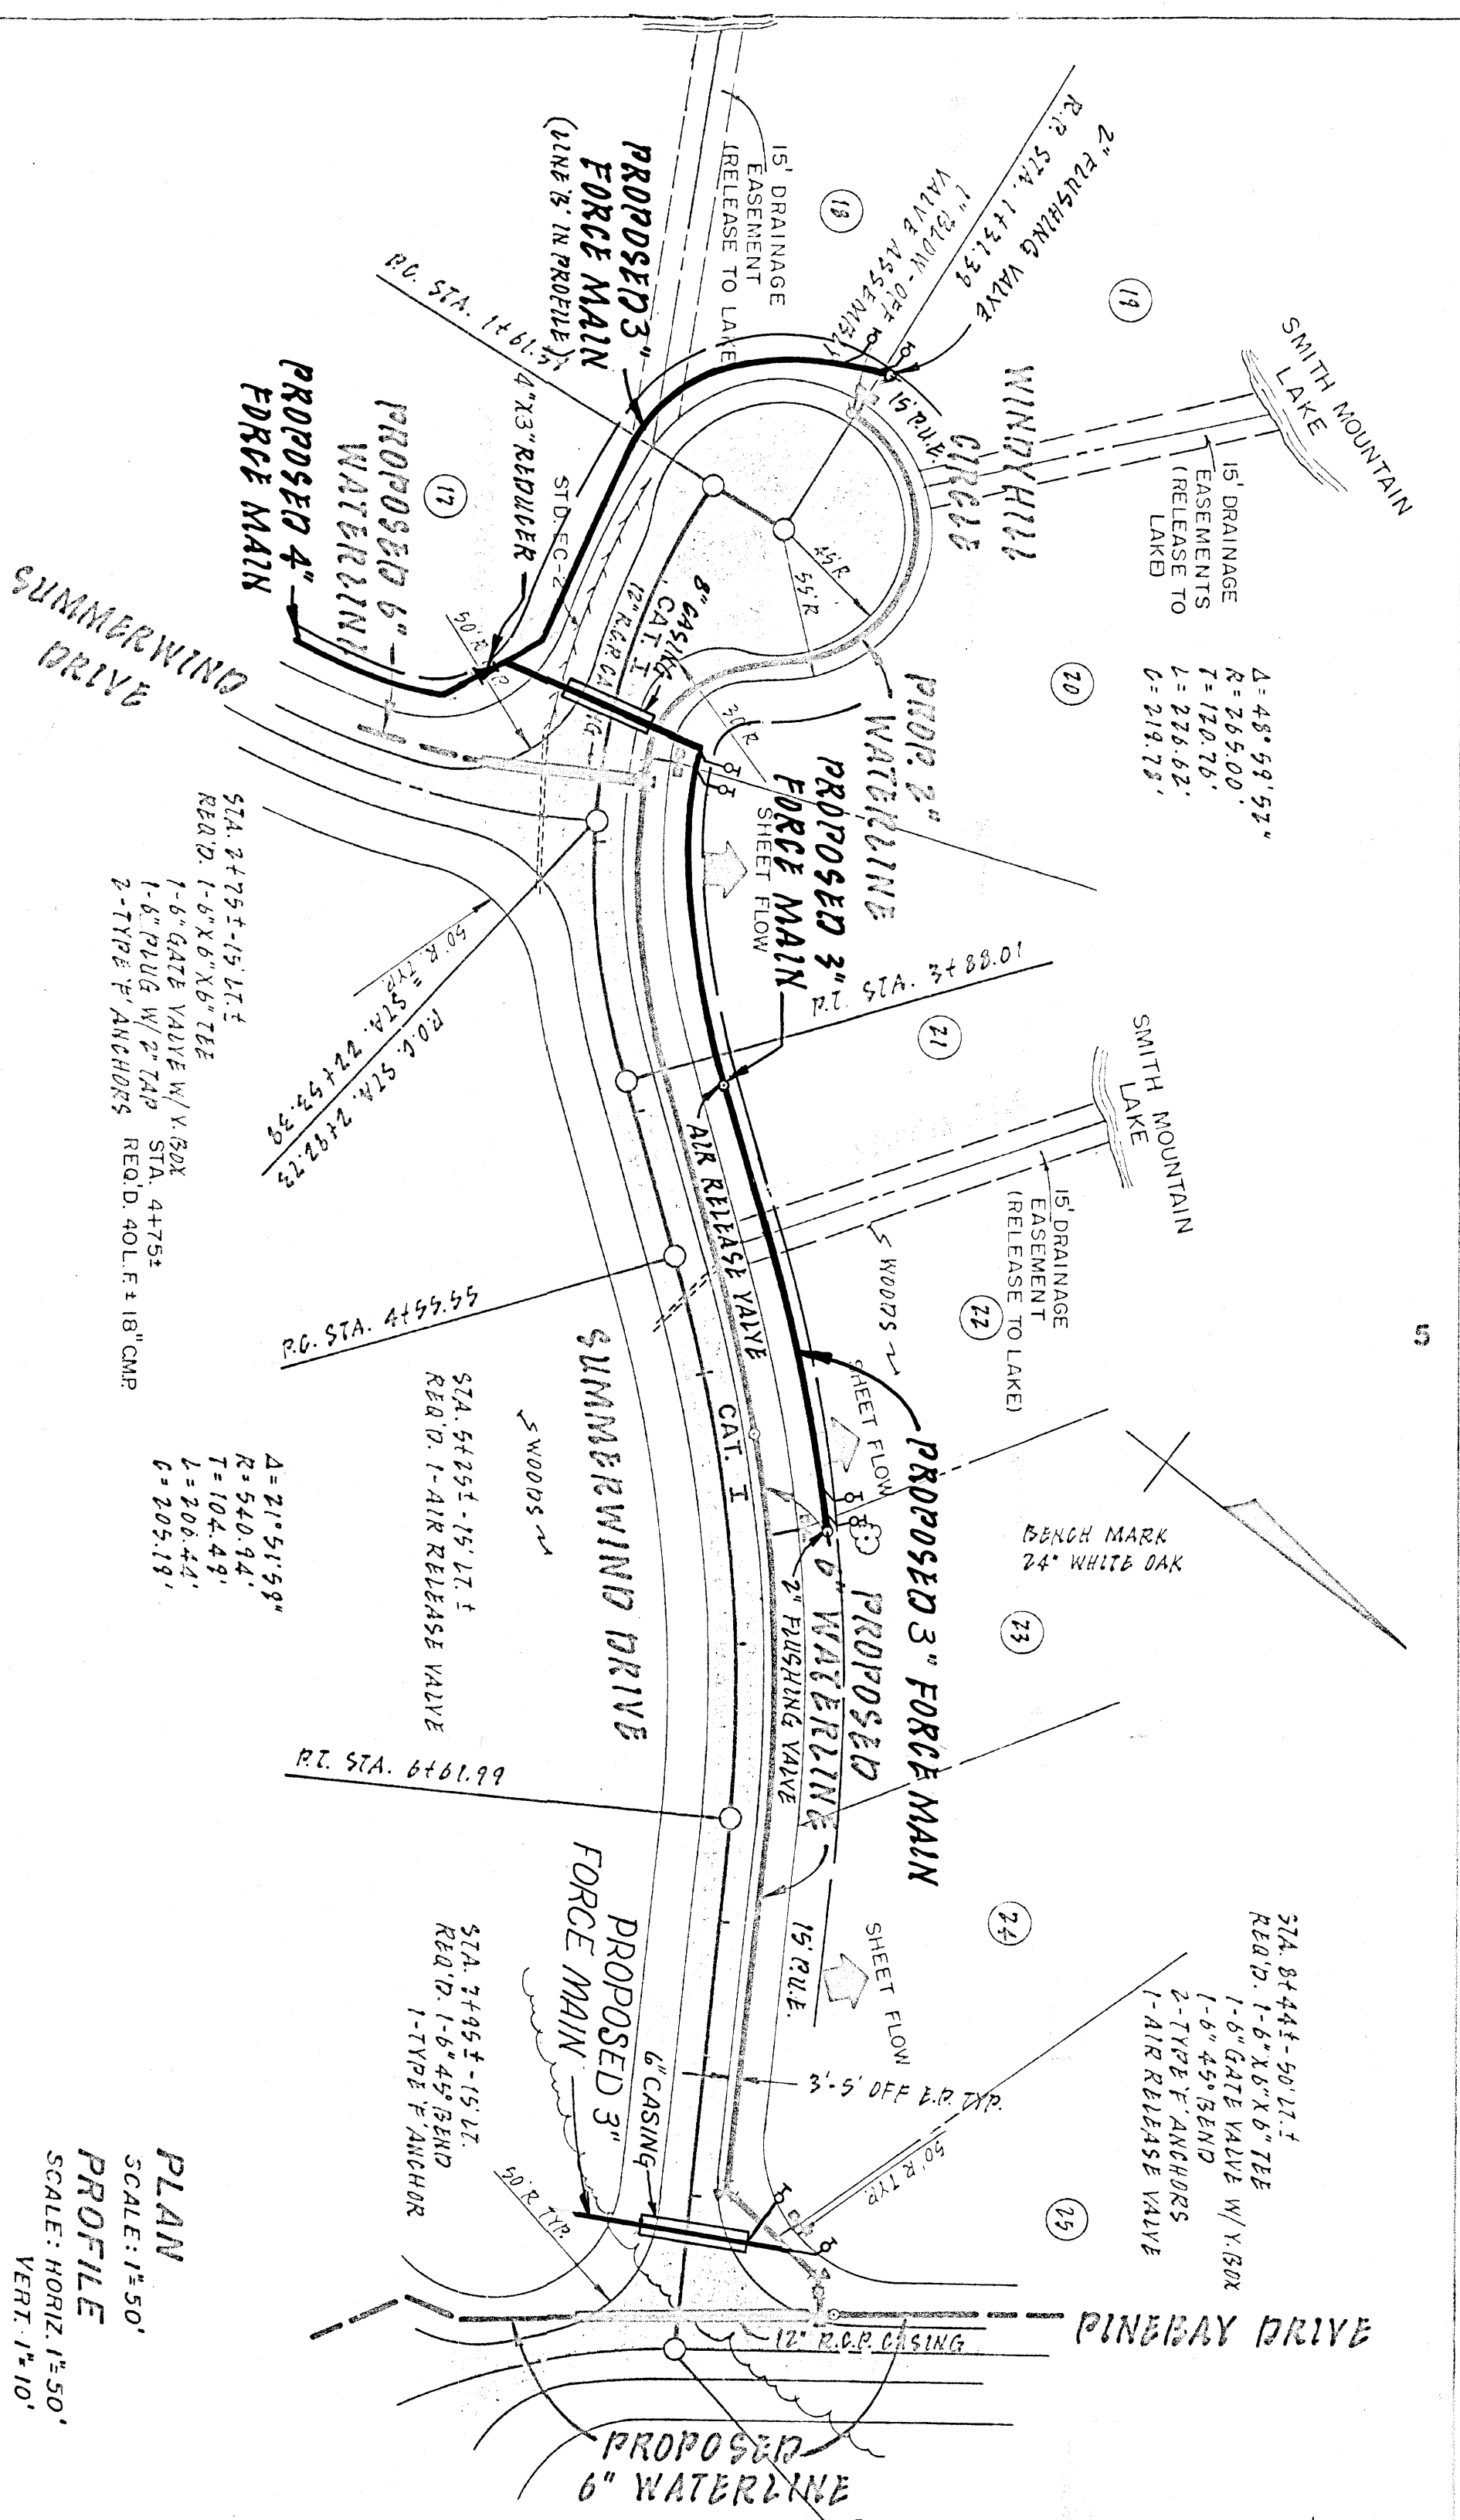

CONTINUED ISLAND

9-11-99 89134-5

Berkley Howell & Assoc.
ENGINEERS • SURVEYORS • PLANNERS
101 CLAYMONT DRIVE
LINCOLN, NE 68502
PHONE 385/7548
385/7550

PROFILE	SUPPLIED	BY	DATE
NOTE BOOK	REVIEWED	BY	DATE
No.	ATTACHMENT CHECKED	BY	DATE
	BY		

