
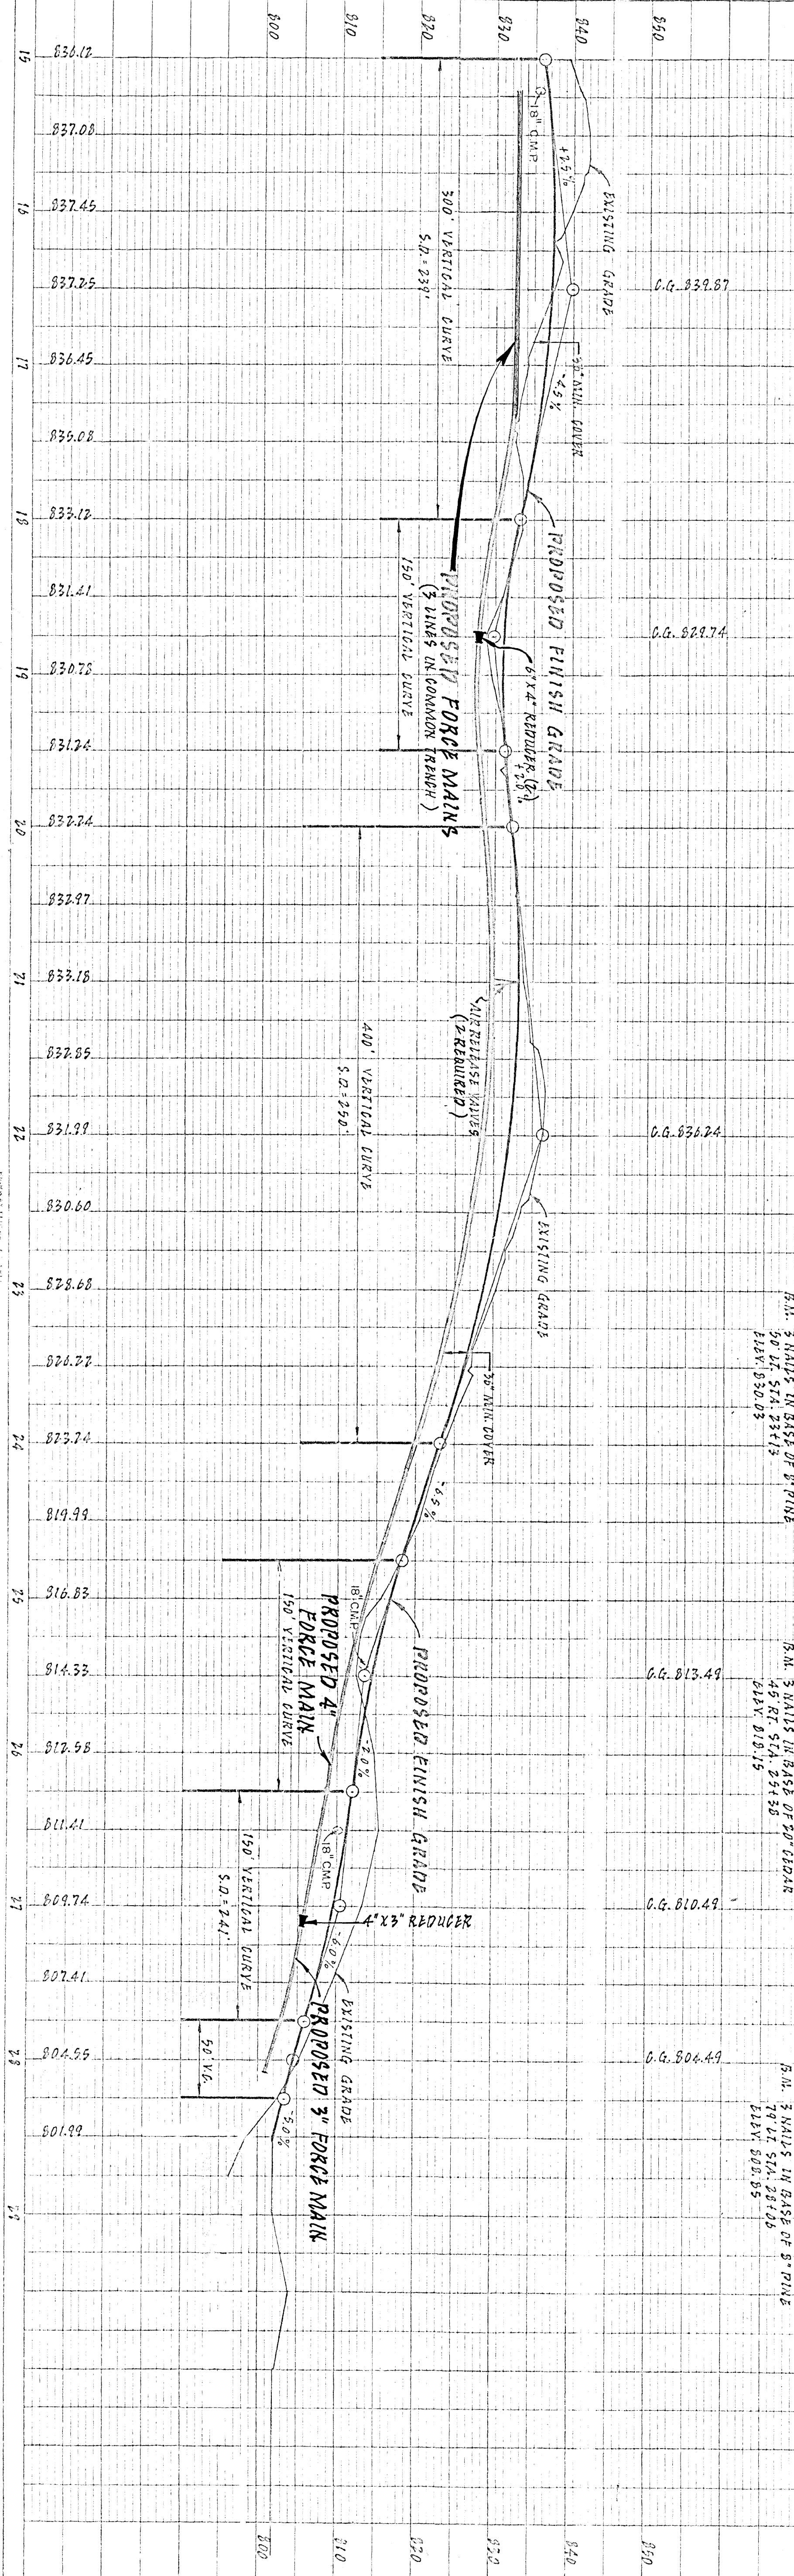


PLAN	SURVEYED	DATE
NOTE BOOK	FILED	
No.	APPROVED	
	BY	
	DATE	

PROFILE	SURVEYED	DATE
NOTE BOOK	FILED	
No.	APPROVED	
	BY	
	DATE	

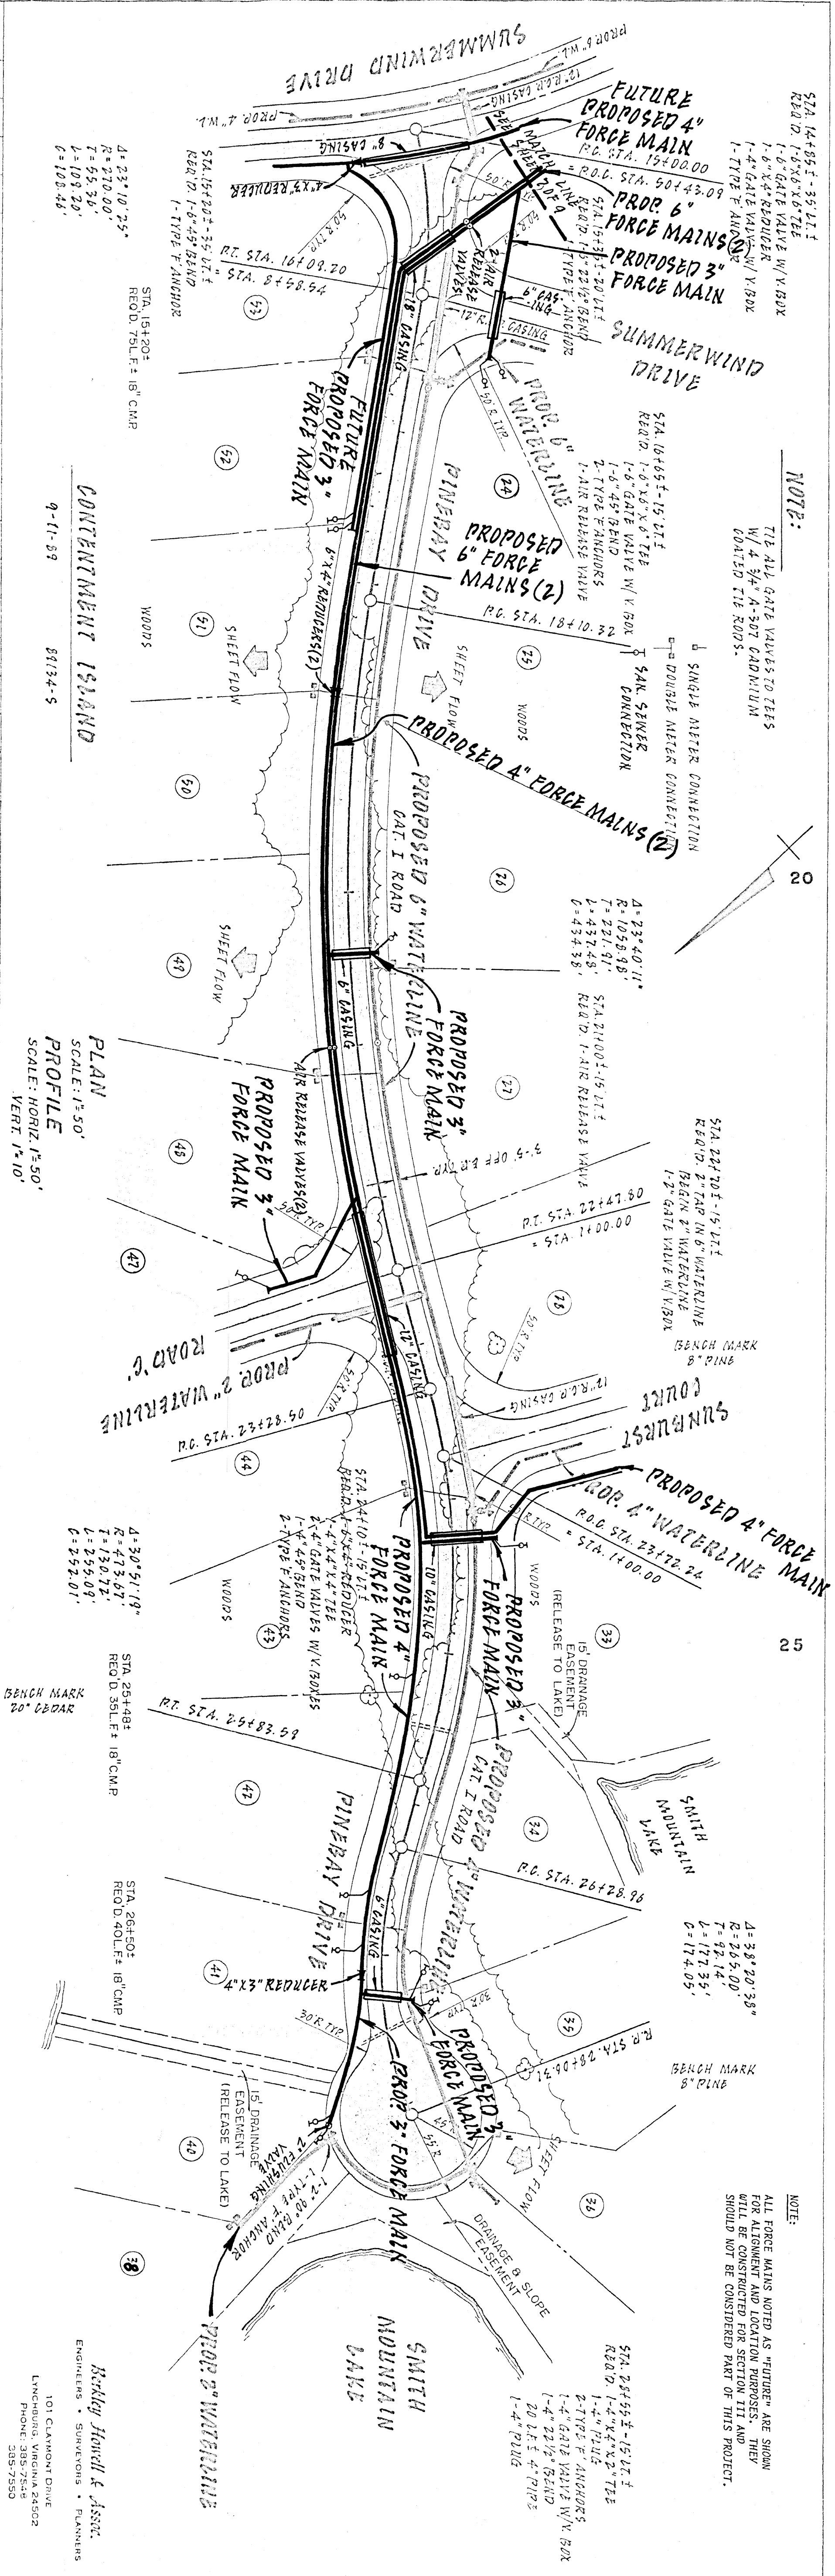

SHEET 5 OF 9
8813-A-5

Rocky Howell & Assoc.
ENGINEERS • SURVEYORS • PLANNERS
101 CLAMMONT DRIVE
LYNNBURG, VIRGINIA 24502
PHONE: 393-7250