


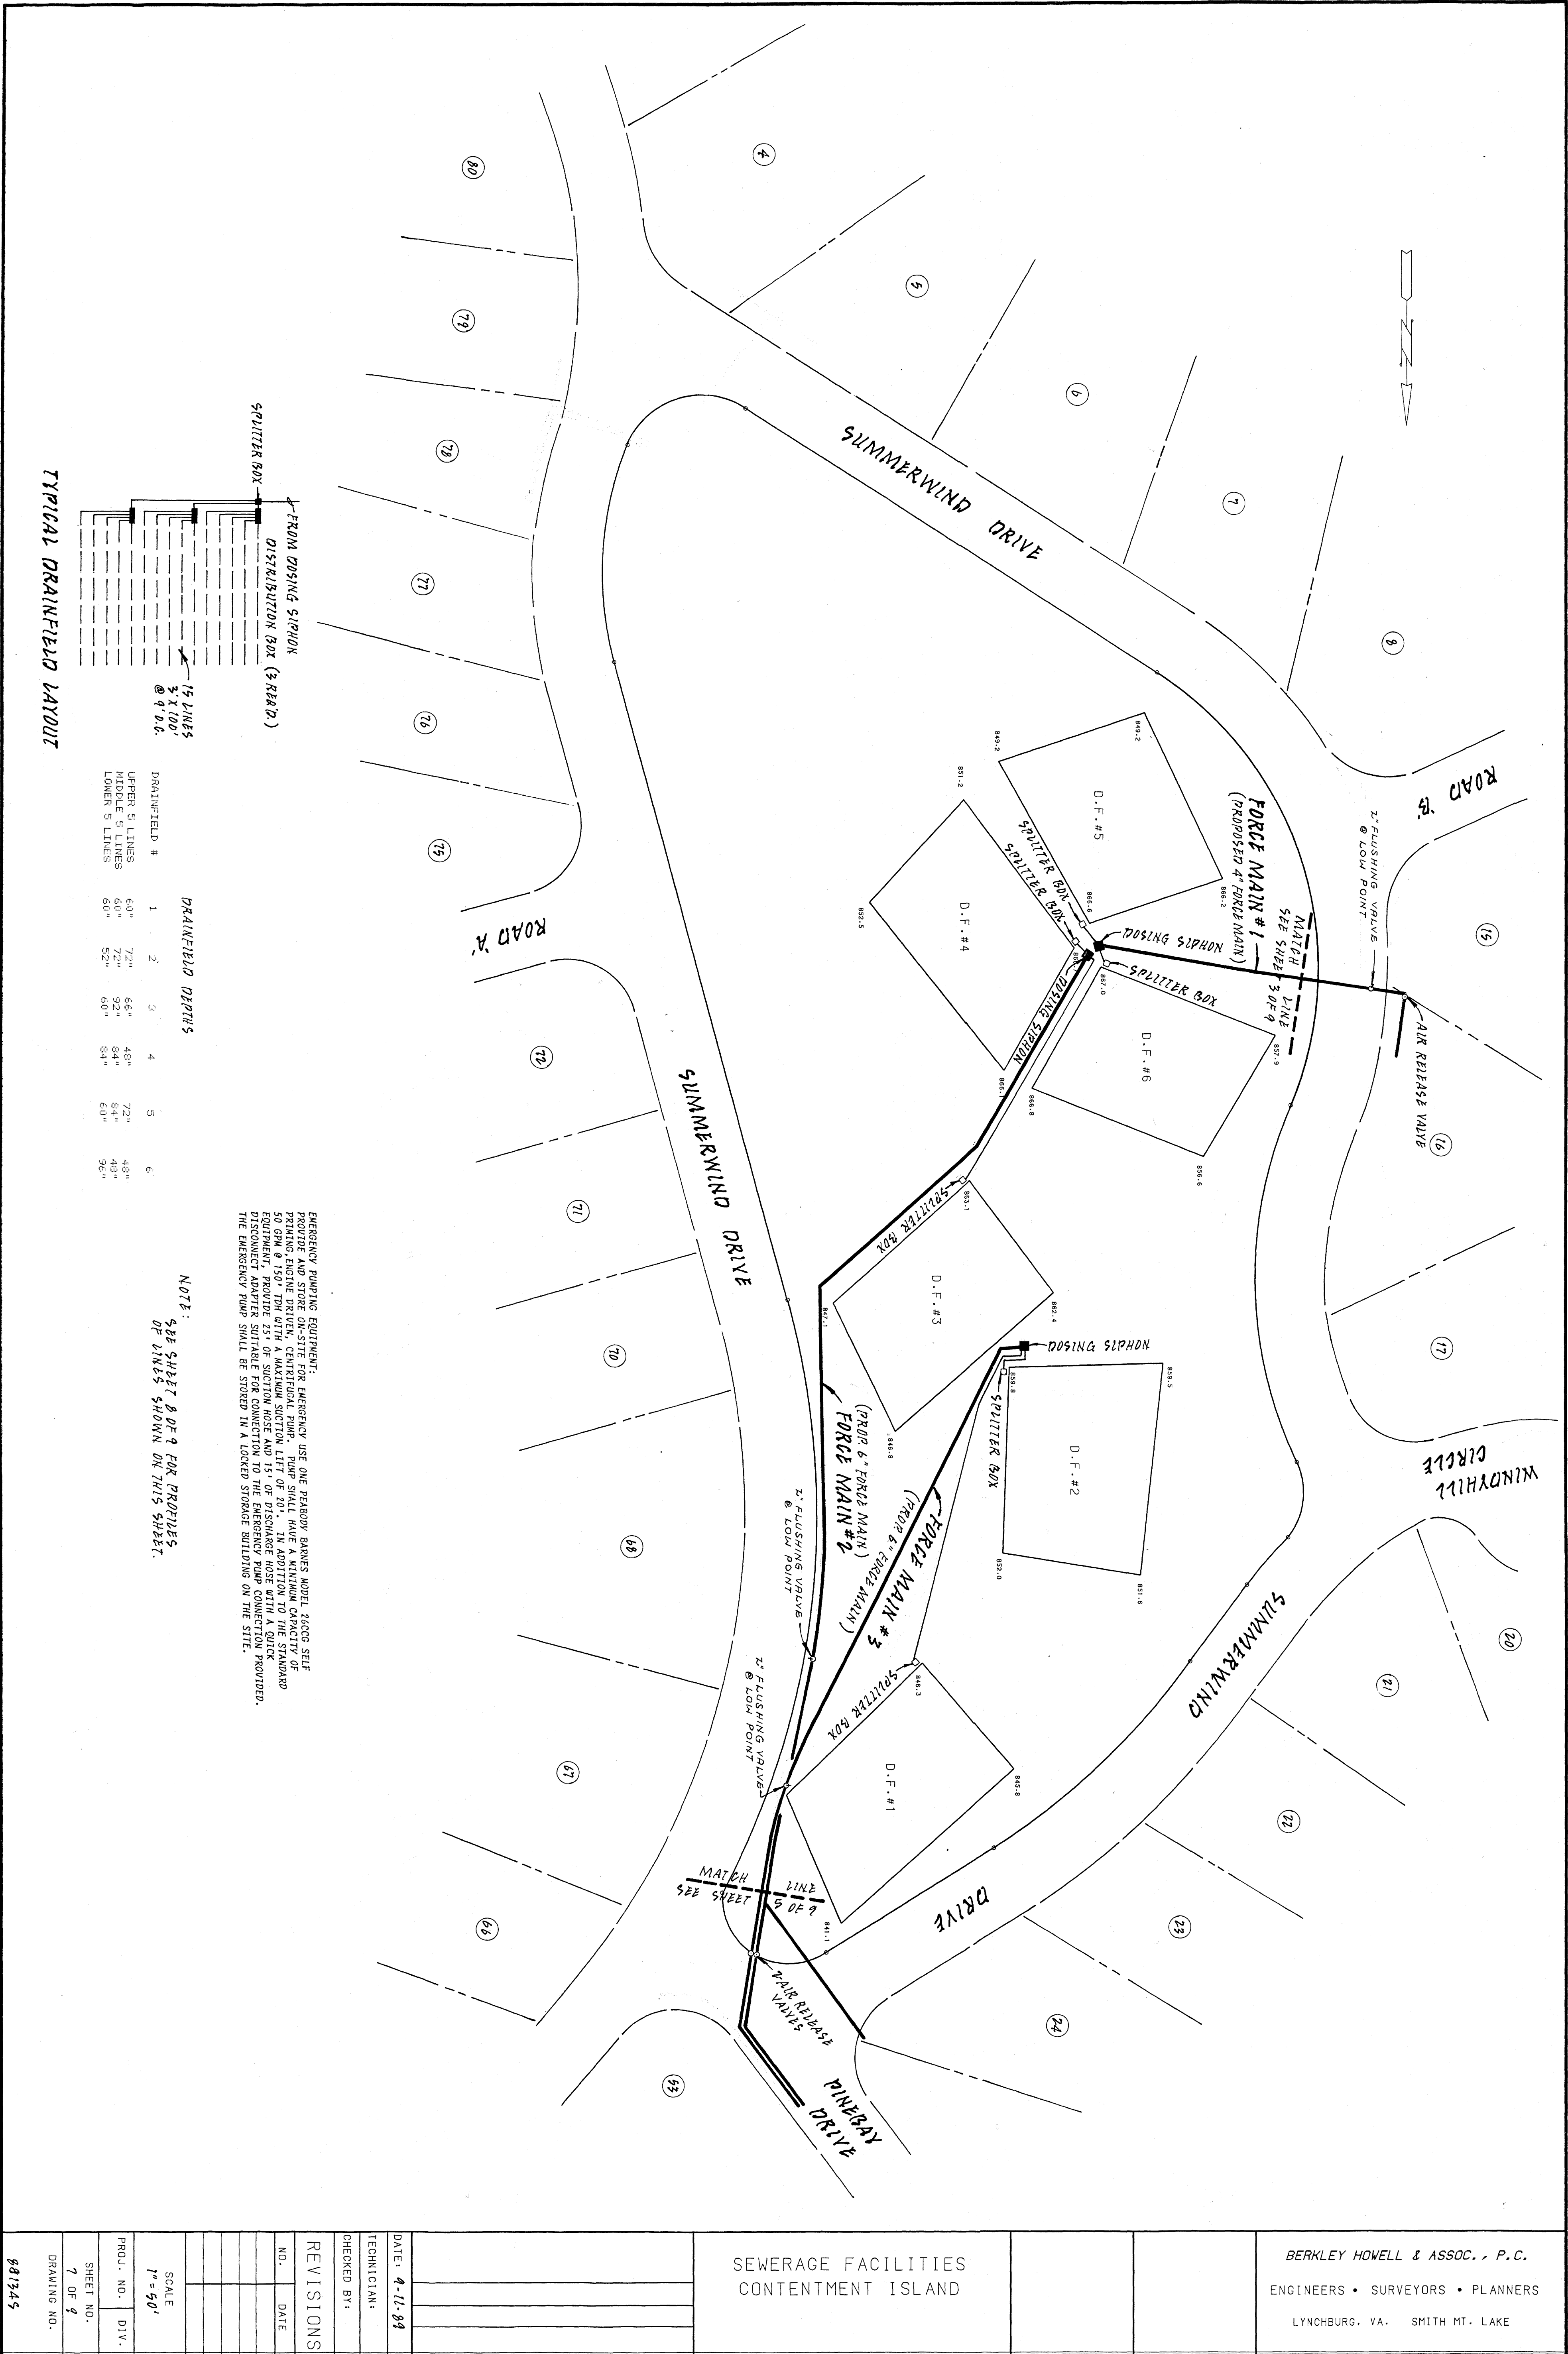

BERKLEY HOWELL & ASSOC., P.C. ENGINEERS • SURVEYORS • PLANNERS LYNCHBURG, VA. SMITH MT. LAKE		SEWERAGE FACILITIES CONTENTMENT ISLAND		DATE: 9-11-89 TECHNICIAN: CHECKED BY:	
SCALE 1"=50'		NO. DATE		REVISIONS	
PROJ. NO. DIV.		SHEET NO.		7 OF 9	
DRAWING NO.		881345			