


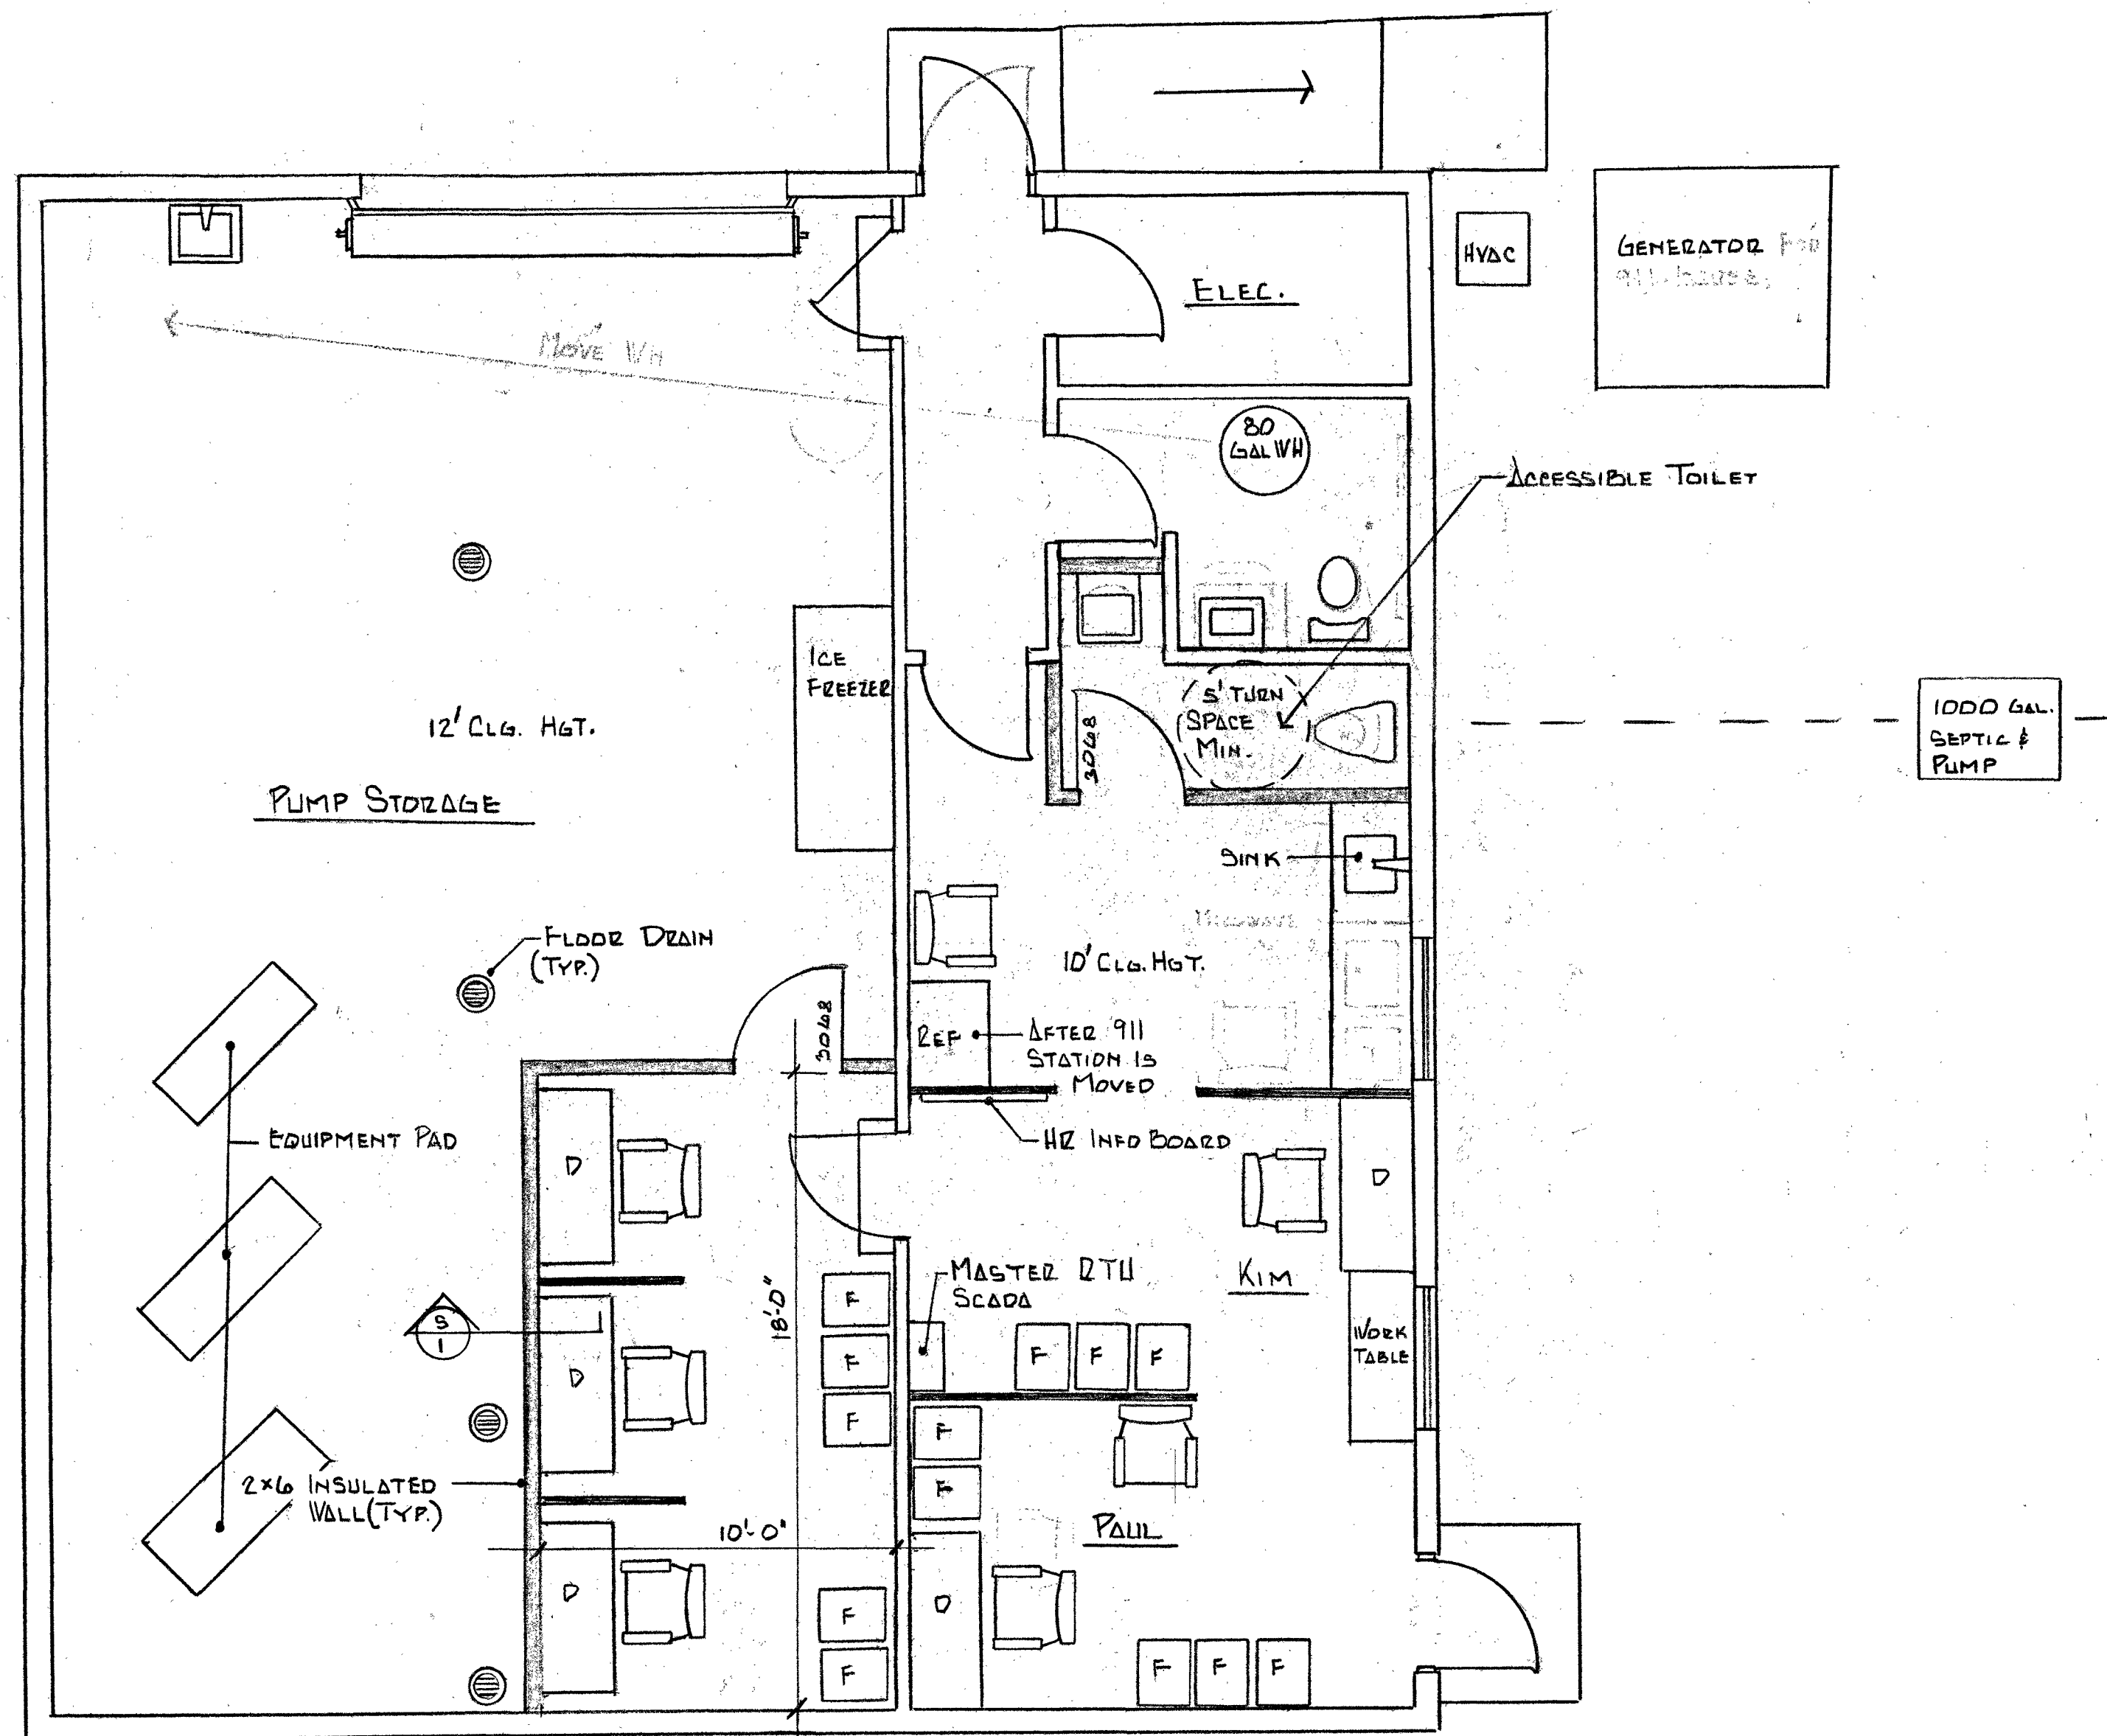

FURNITURE LAYOUT
Scale: 1/4" = 1'-0"