
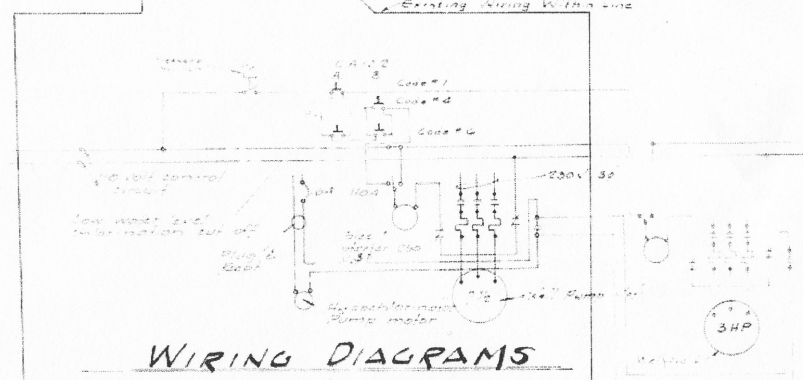
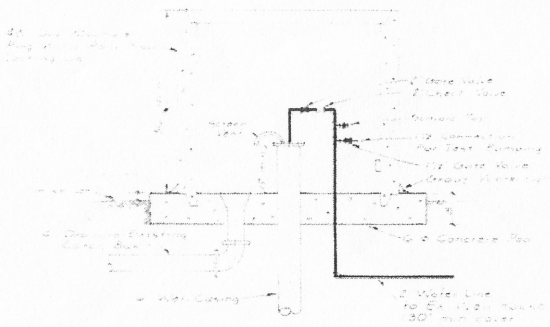
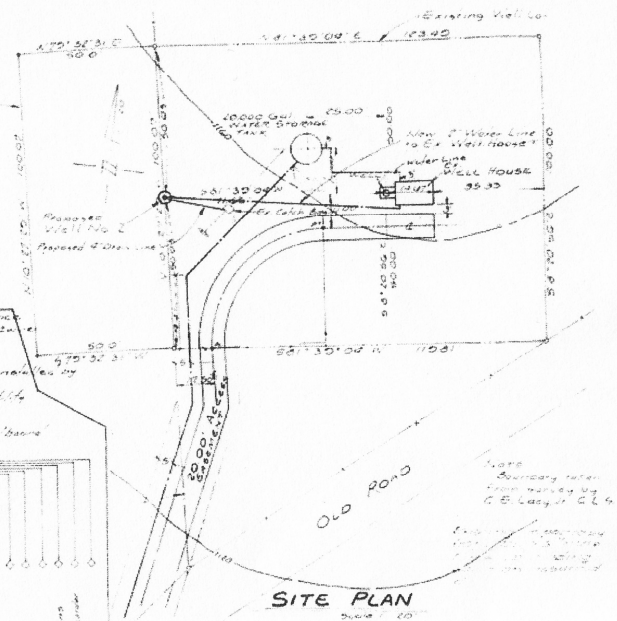
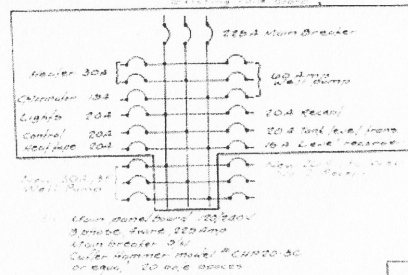
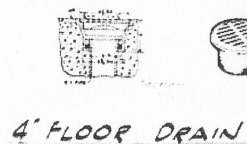
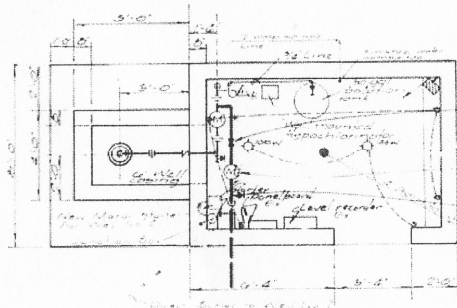


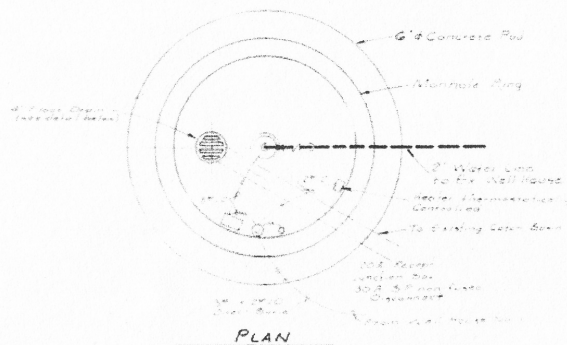

132-02336.1

VIRGINIA DEPARTMENT OF HEALTH
Approved by: *William L. ...*
Date: 1/23/78

REVISED	DESCRIPTION	BY	CHK
1	1/2" Water Line to Ex. Well House	RCC	
2	30" Diameter Well House	RCC	

job number: 132-02336.1
date: Nov. 1977
designed by: R.C.V.
drawn by: R.C.V.
approved by: ERS

gilbert w. clifford & associates, inc.
ENGINEERS - LAND PLANNERS
Route #17 at Dixie Post Office Box 5425
Fredericksburg, Virginia 22401 (703) 752-5011

TOWN OF EAGLE ROCK
RURAL WATER SYSTEM
EAGLE ROCK WATER COMPANY
AUXILIARY WELL
BOTETOURT COUNTY, VIRGINIA
scale: as shown
sheet: of