

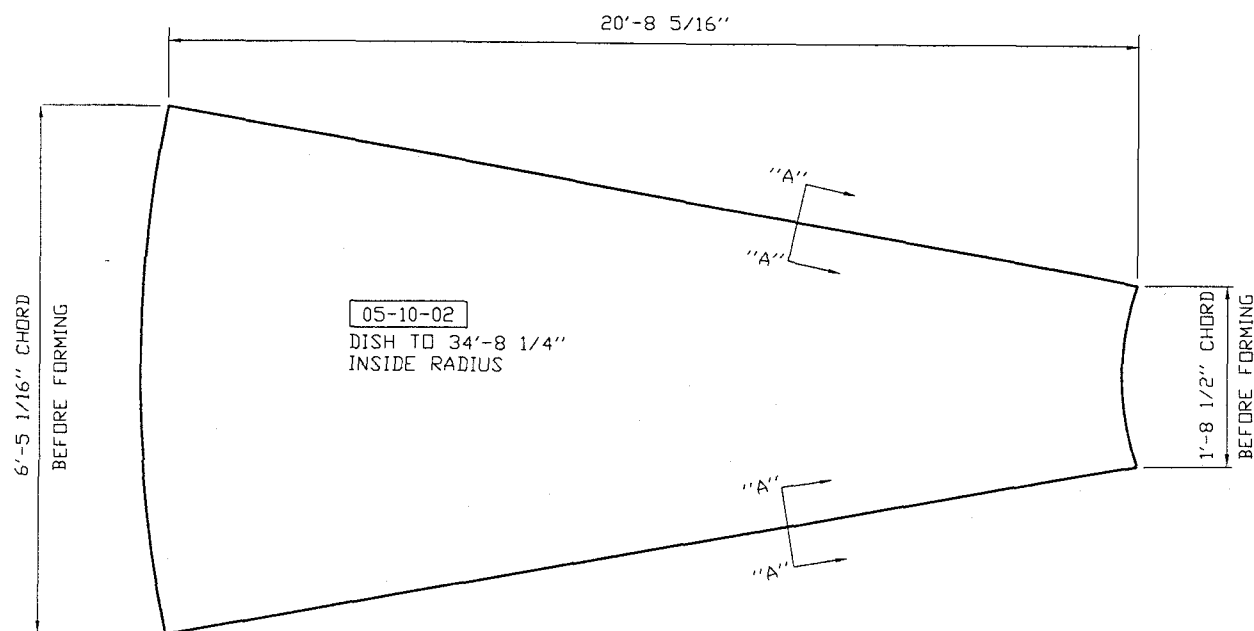
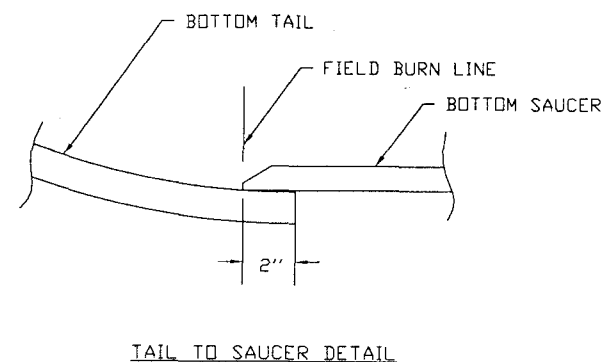
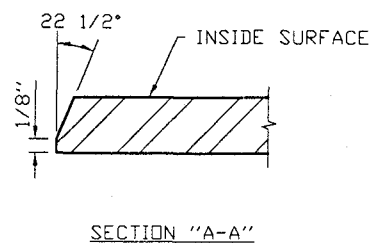
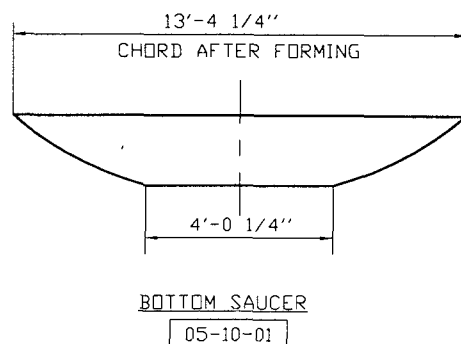


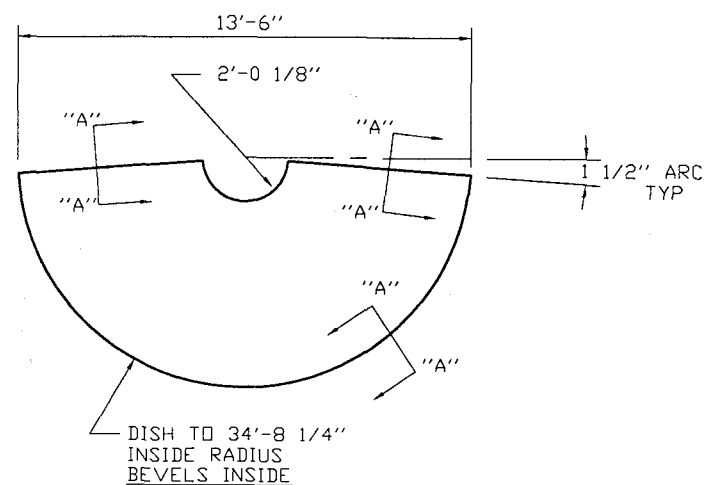

NOTE:  
ALL PIECE EDGES TO BE UNBEVELED  
UNLESS OTHERWISE INDICATED.

| BILL OF MATERIAL                     |          |     |                   |                       |                   |
|--------------------------------------|----------|-----|-------------------|-----------------------|-------------------|
| SUB-ASSY NO                          | PART NO  | QTY | DESCRIPTION       | MAT'L REQ'D           | PC. WT. TOTAL WT. |
| ITEMS LISTED BELOW ARE SHIPPED LOOSE |          |     |                   |                       |                   |
|                                      | 05-10-01 | 2   | BOTTOM SAUCER     | 1/2" PL.              | 1340 2,680        |
|                                      | 05-10-02 | 24  | BOTTOM TAIL       | 11/32" PL.            | 1270 30,480       |
|                                      | 05-65-01 | 1   | MANHOLE NECK      | 18" x 24" ELLIPTICAL  |                   |
|                                      | 05-65-02 | 1   | COVER W/ HARDWARE | FOR 18" x 24" MANHOLE |                   |
|                                      | 05-65-03 | 1   | GASKET            | FOR 18" x 24" MANHOLE |                   |

- NOTES:
1. SEE DWG. E-4291 02 FOR ORIENTATION OF MANHOLE.
  2. SEE DWG. E-4291 04 FOR WELDING DETAILS & ASSEMBLY OF MANHOLE.

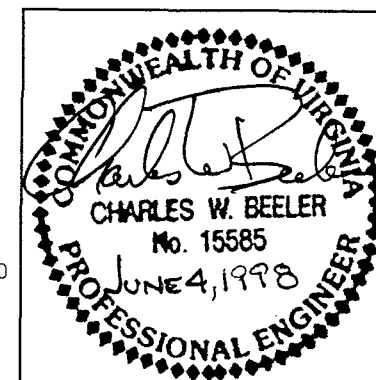

|                                         |                            |      |         |
|-----------------------------------------|----------------------------|------|---------|
| REV.                                    | BY:                        | DATE | REMARKS |
|                                         |                            |      |         |
| Caldwell Tanks, Inc.<br>LOUISVILLE, KY. |                            |      |         |
| BOTETOURT COUNTY, VA                    |                            |      |         |
| BY: BAW/TD                              | TITLE: TANK BOTTOM DETAILS |      |         |
| DATE: 4-98                              | DRAWING NO: E-4291         | 05   |         |