


PLAN

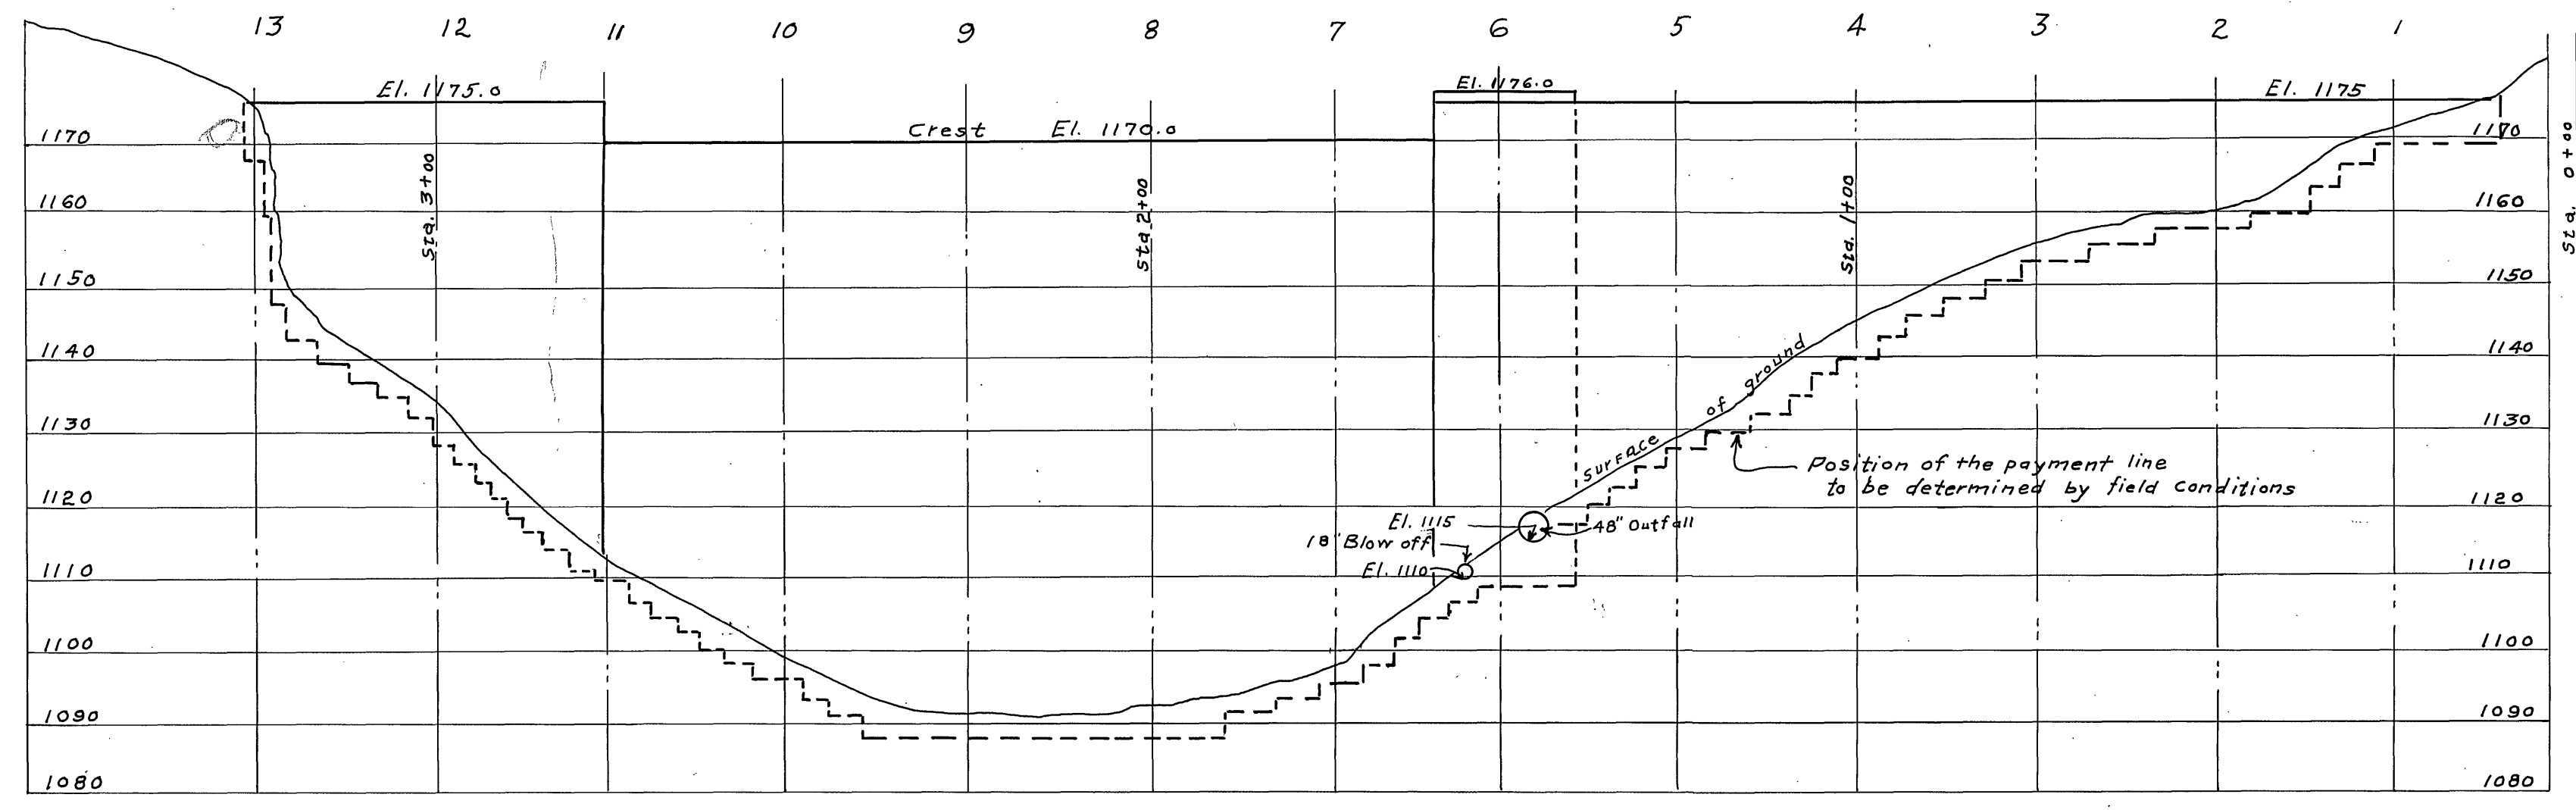

PROFILE OF DAM ON CENTER LINE

ROANOKE VA.
 RICHMOND DEVELOPMENT CORPORATION

CARVINS COVE DAM
 GENERAL PLAN
 Scale 1" = 20'

Sanborn & Bogert
 Consulting Engineers
 New York City

Oct. 1926
 F3-D4
 376-1

Traced By E.L.A. March 30, 1972