


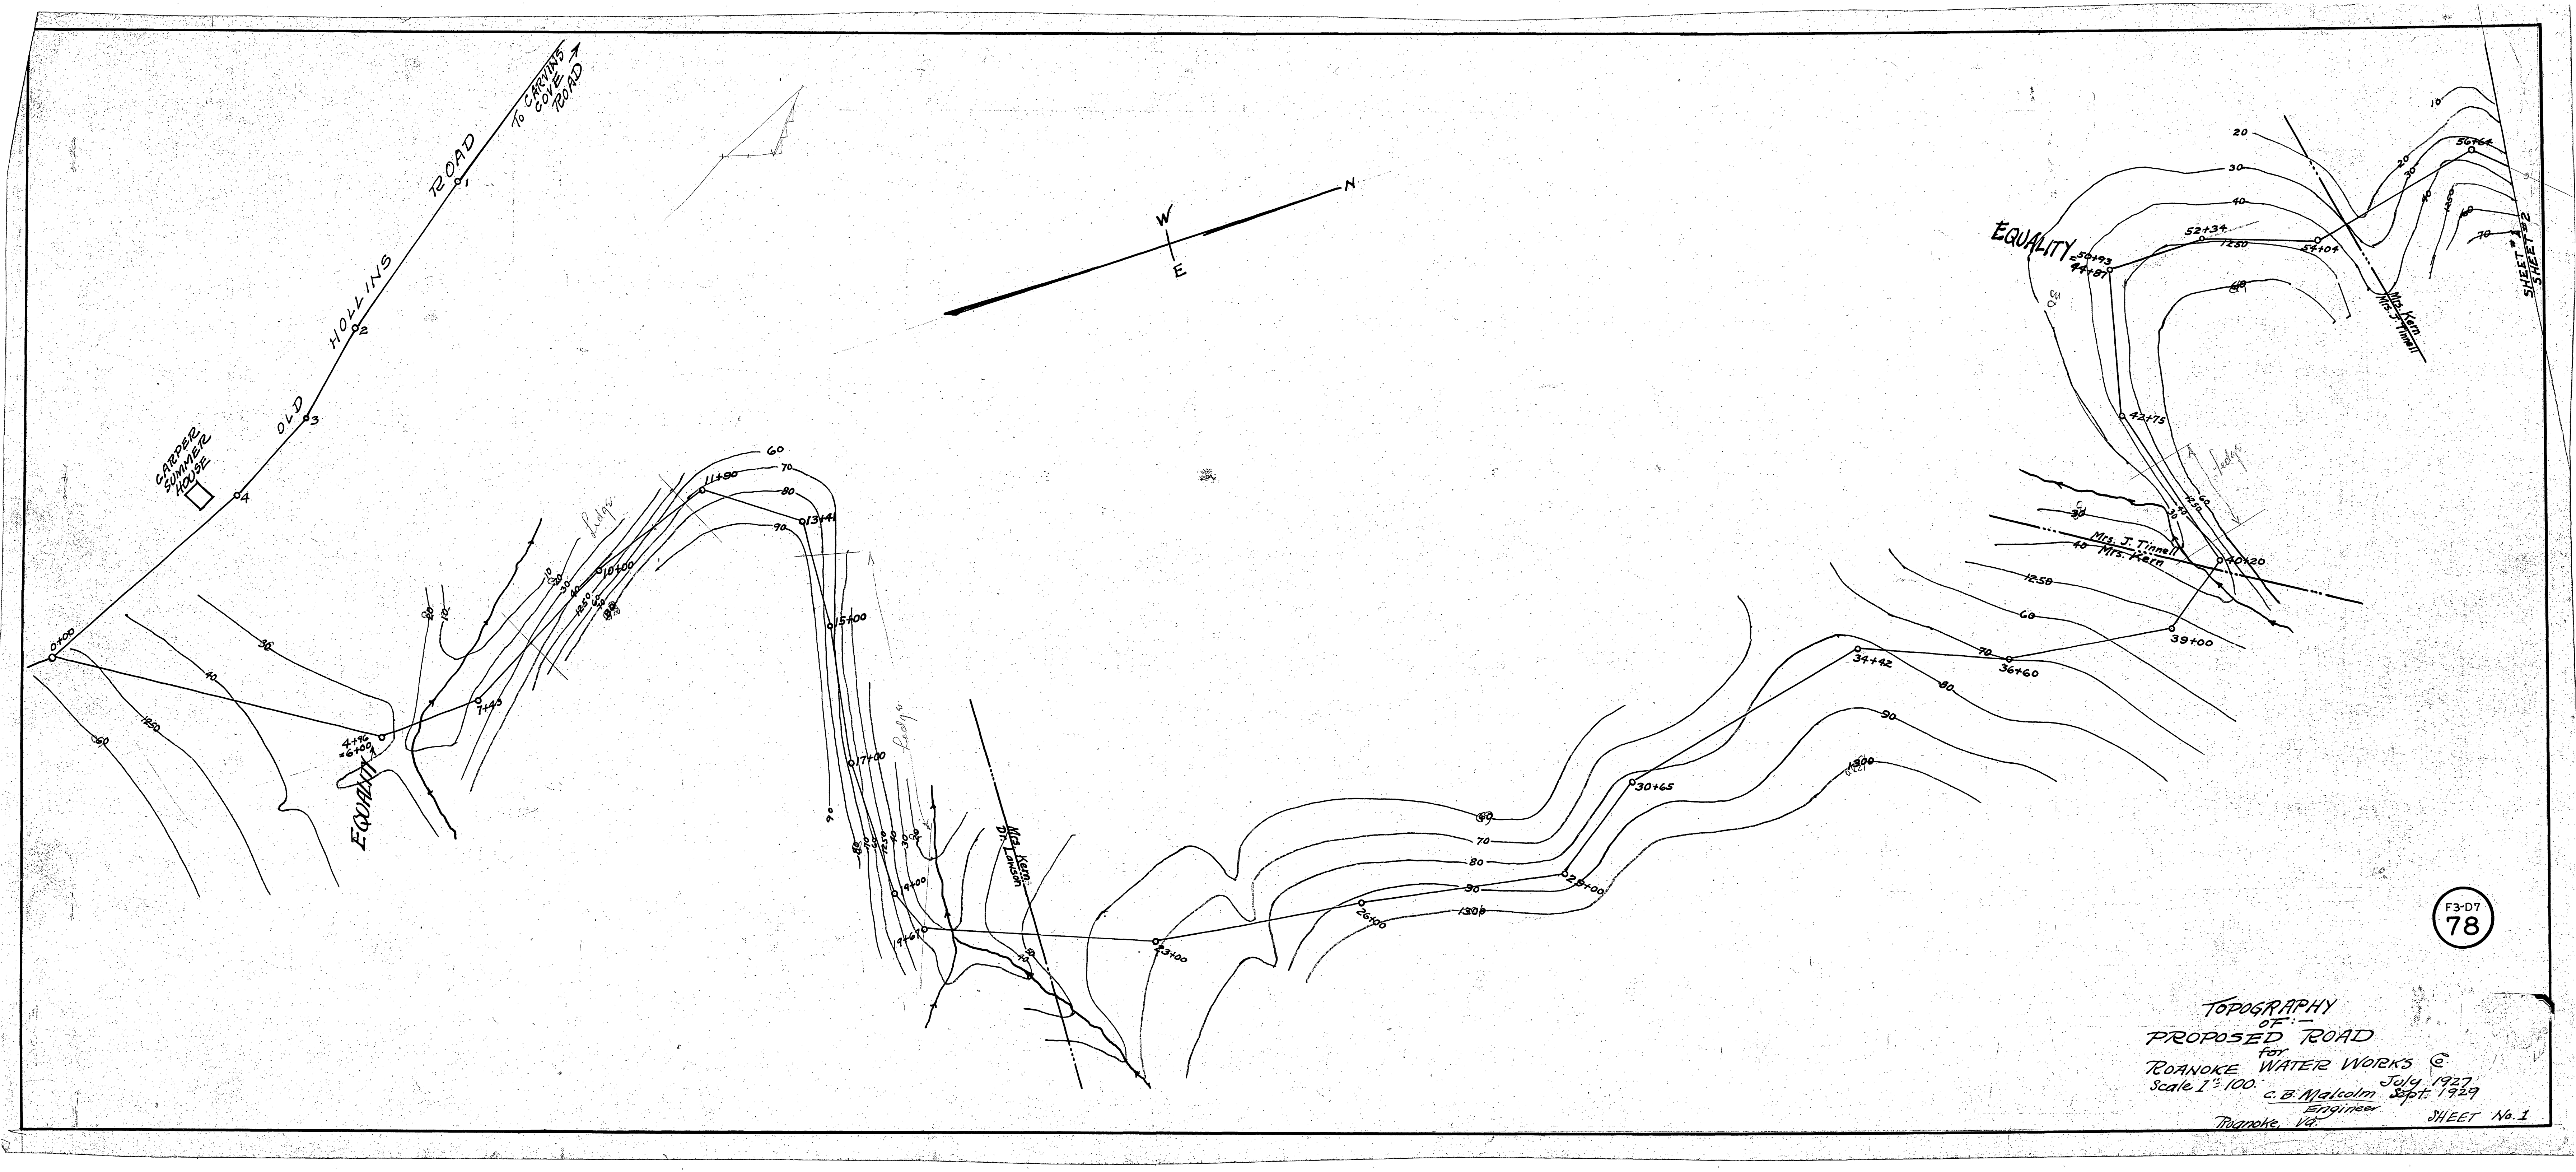

TOPOGRAPHY
OF:
PROPOSED ROAD
for
ROANOKE WATER WORKS @
Scale 1"=100' July 1927
c. B. Malcolm Sept. 1929
Engineer
Roanoke, Va.
SHEET No. 1