


PLAN	DATE
BY	
SURVEYED	
NOTE BOOK	
ALIGNMENT CHECKED	
RT. OF WAY CHECKED	
NO.	

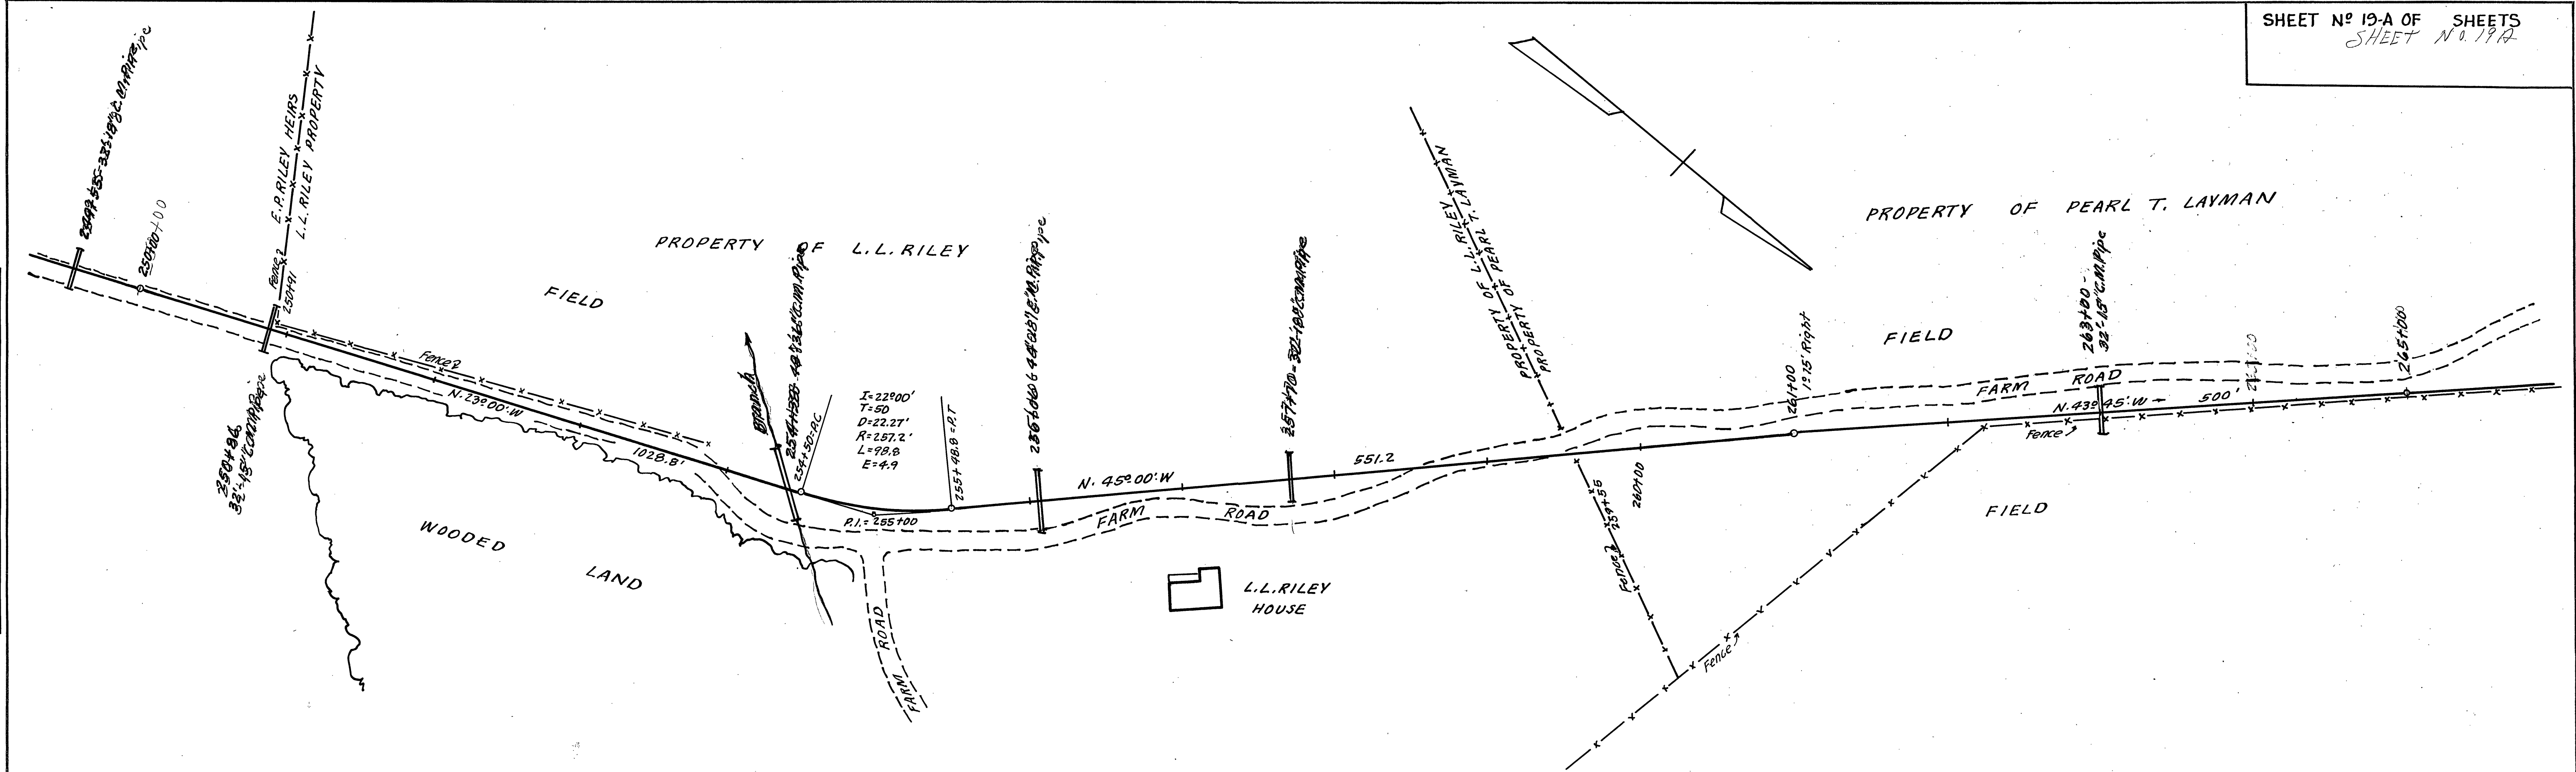

PROFILE	DATE
BY	
SURVEYED	
NOTE BOOK	
GRADES CHECKED	
E. M. S. NOTED	
STRUCTURE NOTINGS CHECKED	
NO.	

