


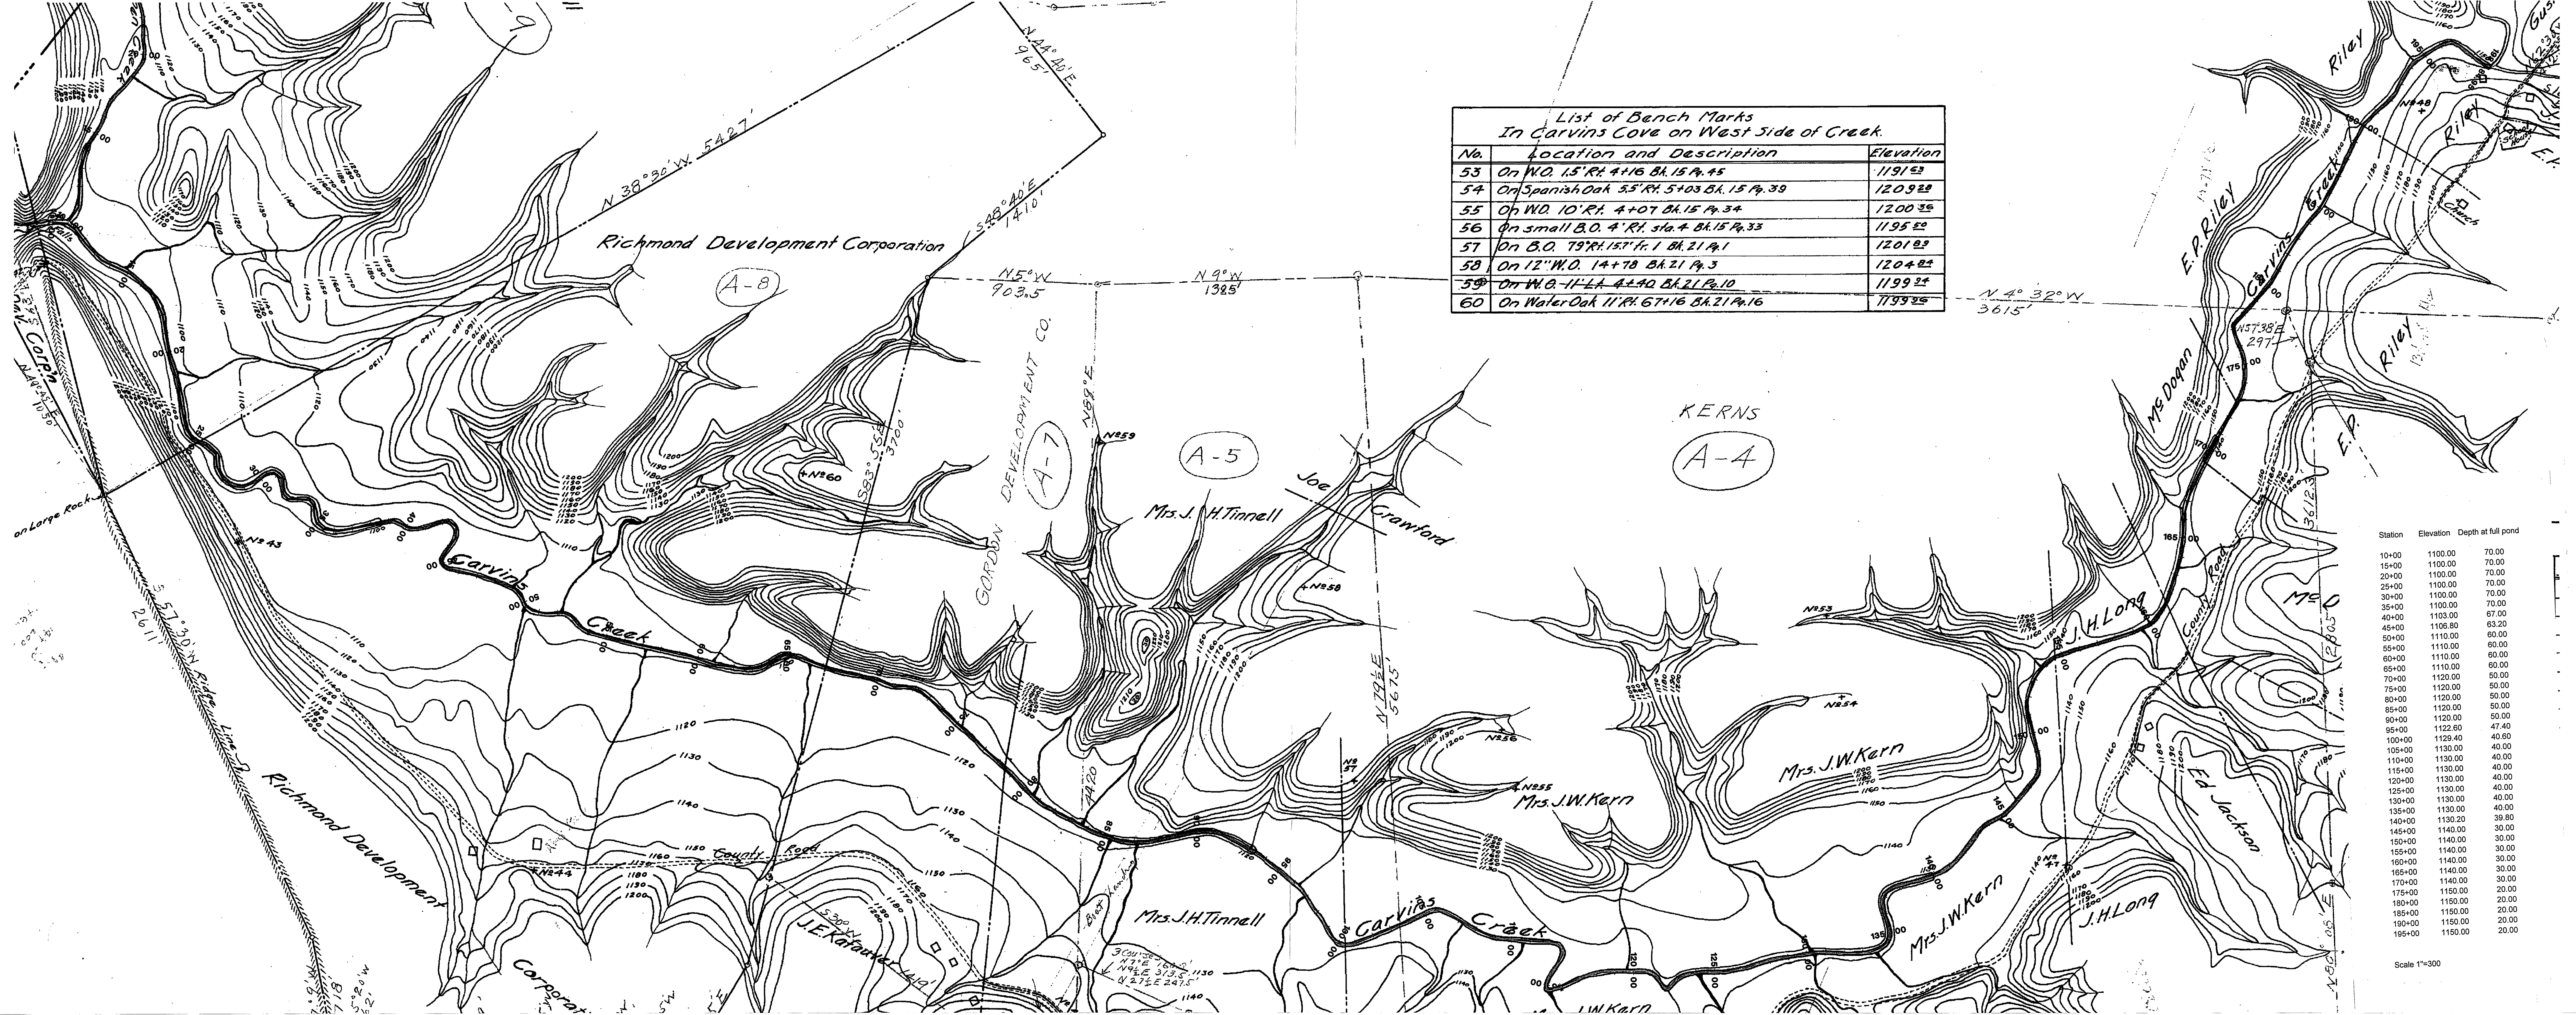

List of Bench Marks In Carvins Cove on West Side of Creek		
No.	Location and Description	Elevation
53	On W.O. 15' R.H. 4+16 Bk. 15 P. 45	1191.53
54	On Spanish Oak 5.5' R.H. 5+03 Bk. 15 P. 39	1209.22
55	On W.O. 10' R.H. 4+07 Bk. 15 P. 34	1200.35
56	On small B.O. 4' R.H. sta. 4 Bk. 15 P. 33	1195.20
57	On B.O. 79' R.H. 157' ft. 1 Bk. 21 P. 1	1201.23
58	On 12" W.O. 14+78 Bk. 21 P. 3	1204.24
59	On W.O. 11' L.A. 4+40 Bk. 21 P. 10	1199.24
60	On Water Oak 11' R.H. 67+16 Bk. 21 P. 16	1199.25

Station	Elevation	Depth at full pond
10+00	1100.00	70.00
15+00	1100.00	70.00
20+00	1100.00	70.00
25+00	1100.00	70.00
30+00	1100.00	70.00
35+00	1100.00	70.00
40+00	1103.00	67.00
45+00	1106.80	63.20
50+00	1110.00	60.00
55+00	1110.00	60.00
60+00	1110.00	60.00
65+00	1110.00	60.00
70+00	1120.00	50.00
75+00	1120.00	50.00
80+00	1120.00	50.00
85+00	1120.00	50.00
90+00	1120.00	50.00
95+00	1122.60	47.40
100+00	1129.40	40.60
105+00	1130.00	40.00
110+00	1130.00	40.00
115+00	1130.00	40.00
120+00	1130.00	40.00
125+00	1130.00	40.00
130+00	1130.00	40.00
135+00	1130.00	40.00
140+00	1130.20	39.80
145+00	1140.00	30.00
150+00	1140.00	30.00
155+00	1140.00	30.00
160+00	1140.00	30.00
165+00	1140.00	30.00
170+00	1140.00	30.00
175+00	1150.00	20.00
180+00	1150.00	20.00
185+00	1150.00	20.00
190+00	1150.00	20.00
195+00	1150.00	20.00

Scale 1"=300