


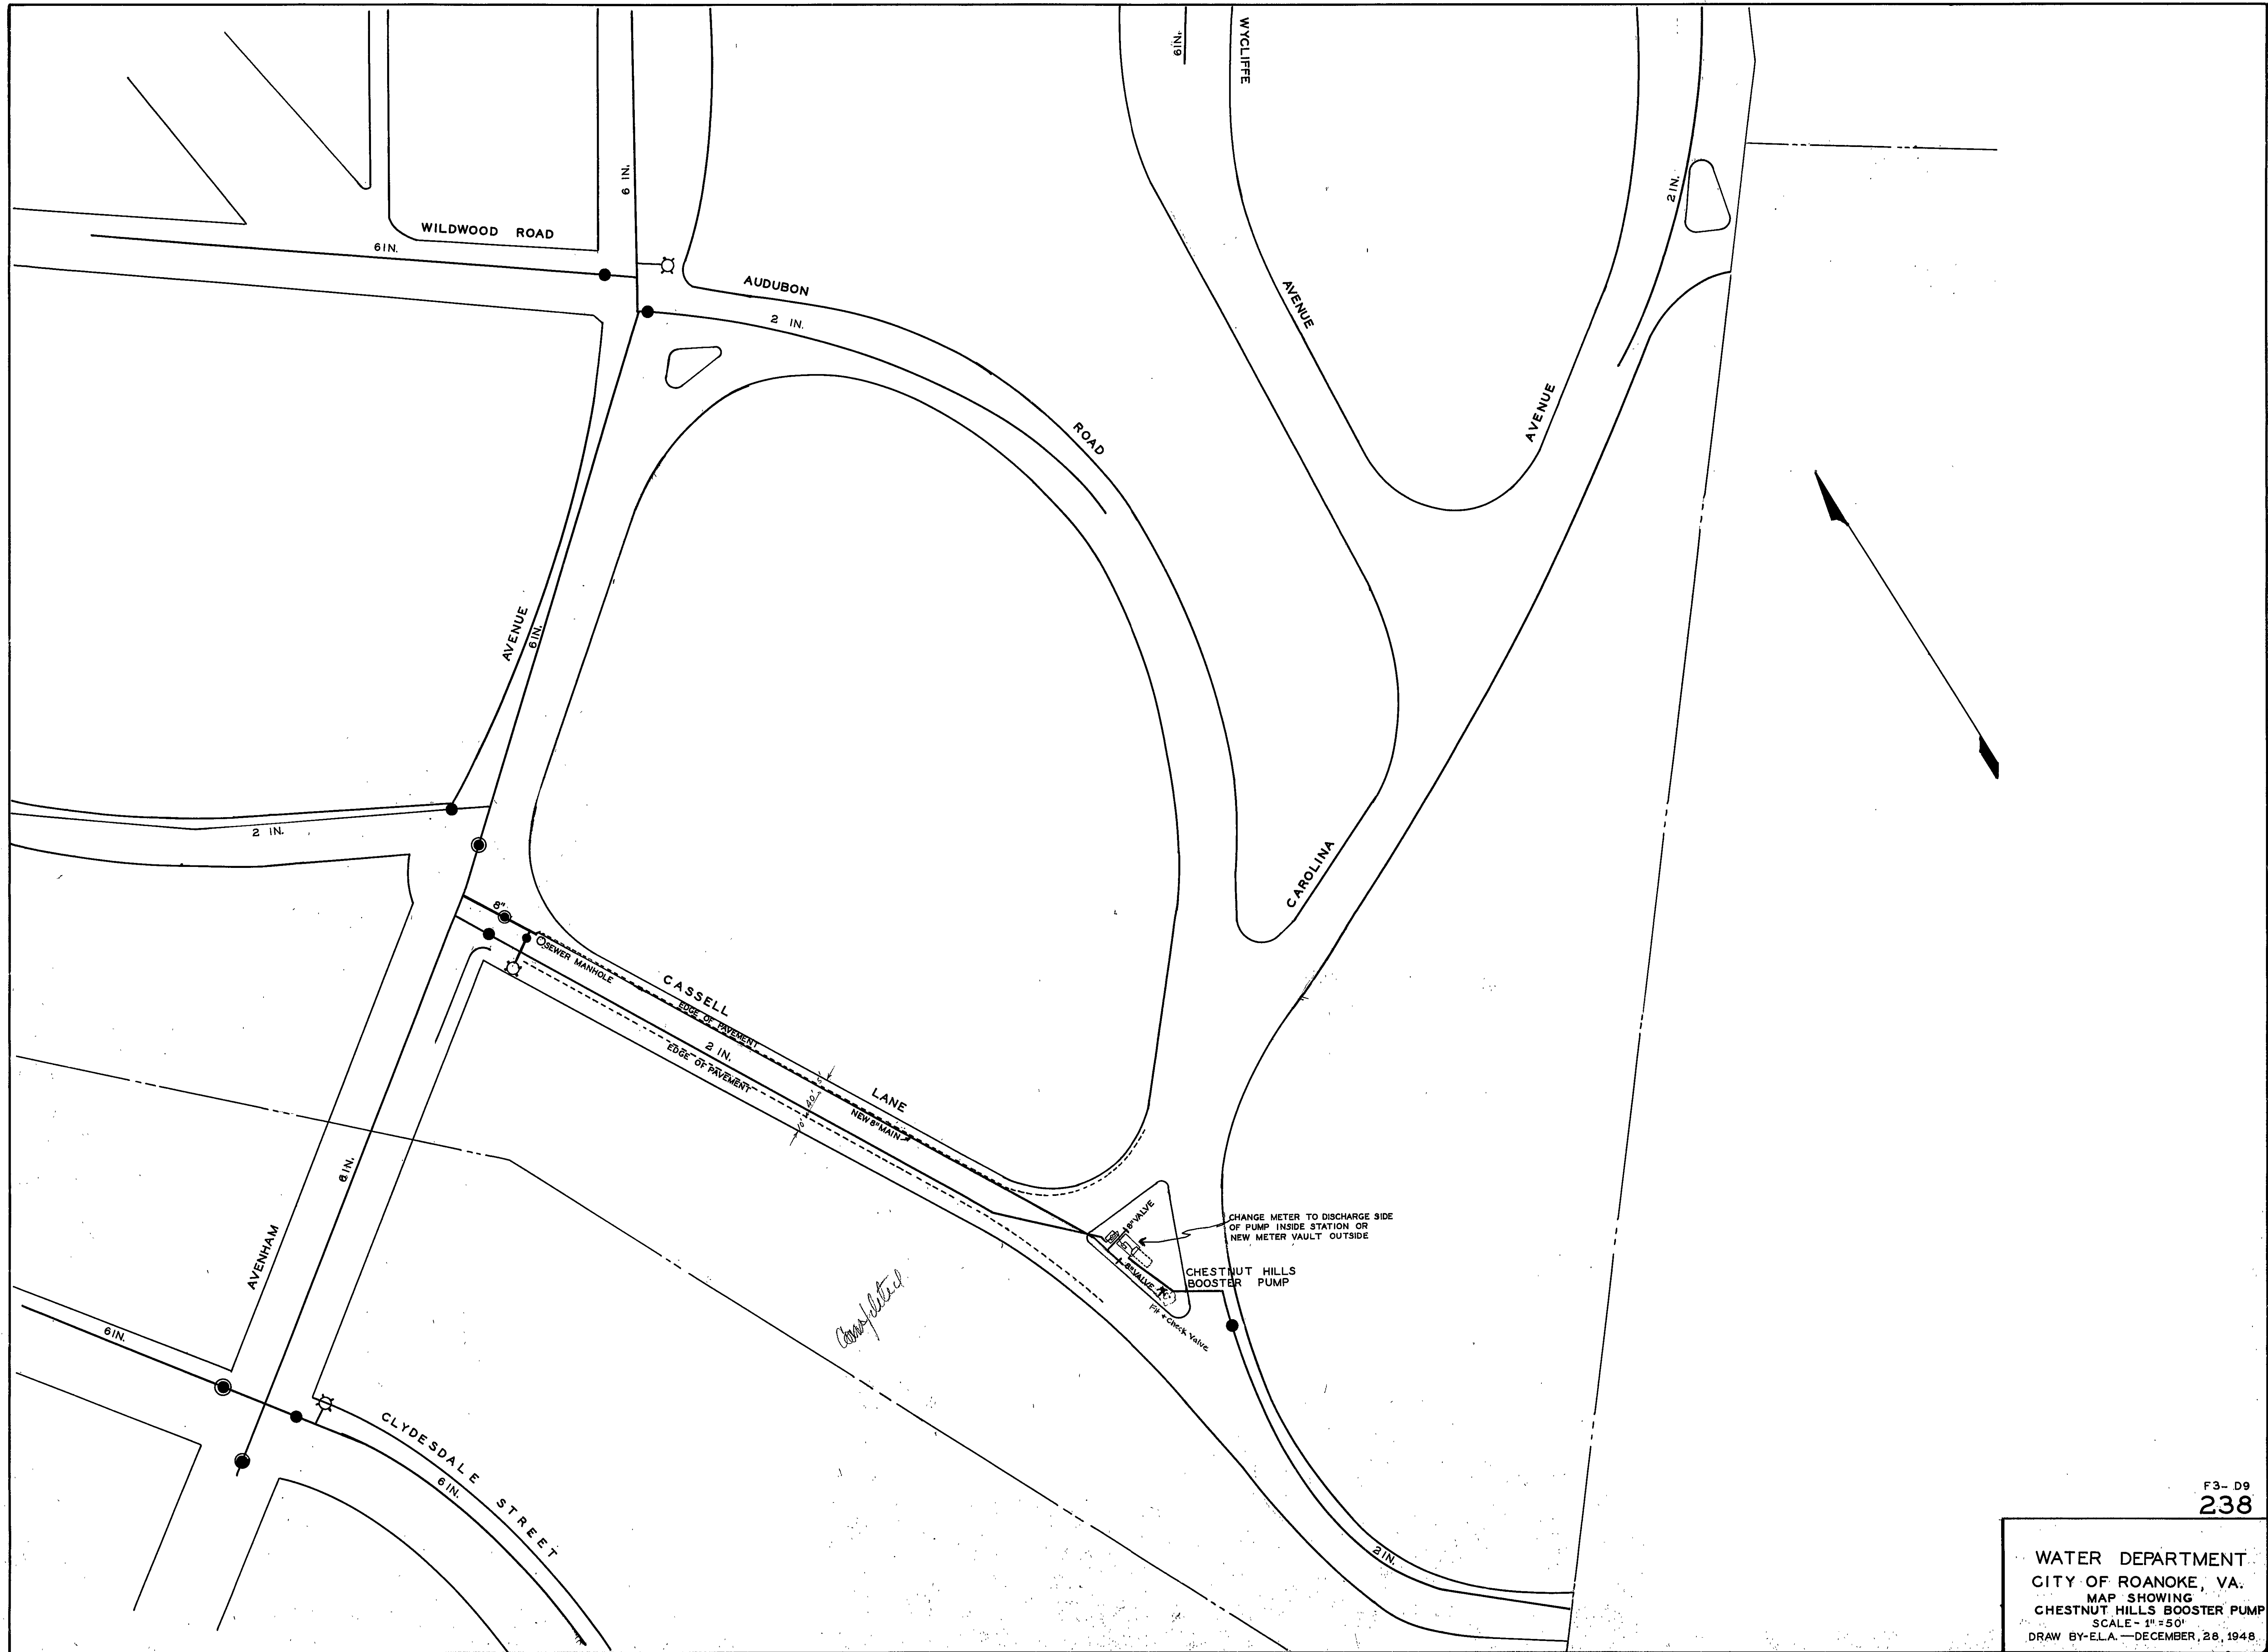

F3-D9
238

WATER DEPARTMENT
CITY OF ROANOKE, VA.
MAP SHOWING
CHESTNUT HILLS BOOSTER PUMP
SCALE - 1" = 50'
DRAW BY-E.L.A. - DECEMBER, 28, 1948.