



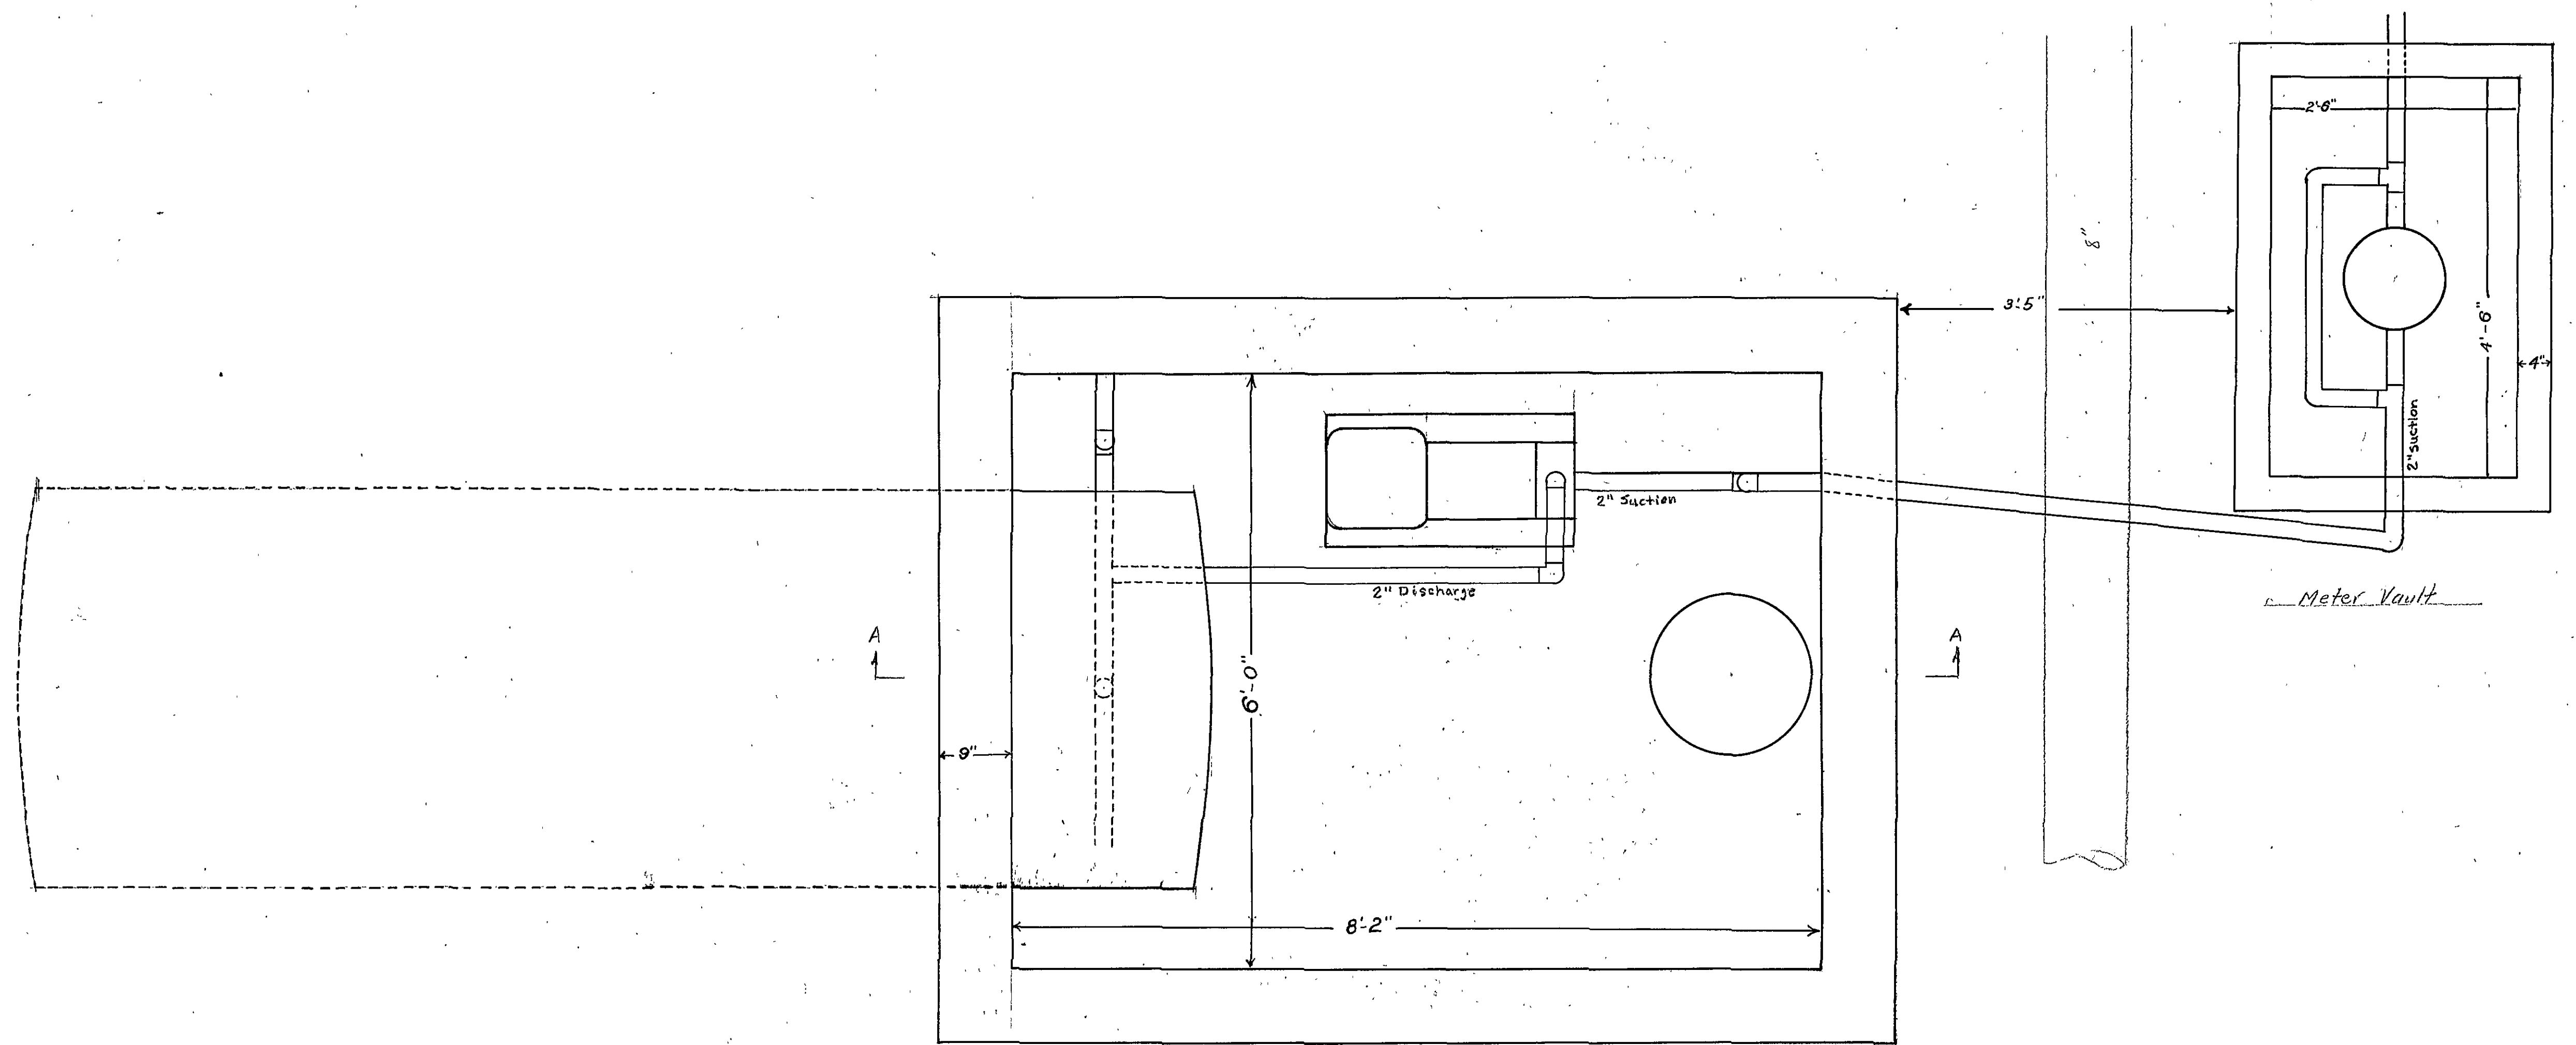

PLAN

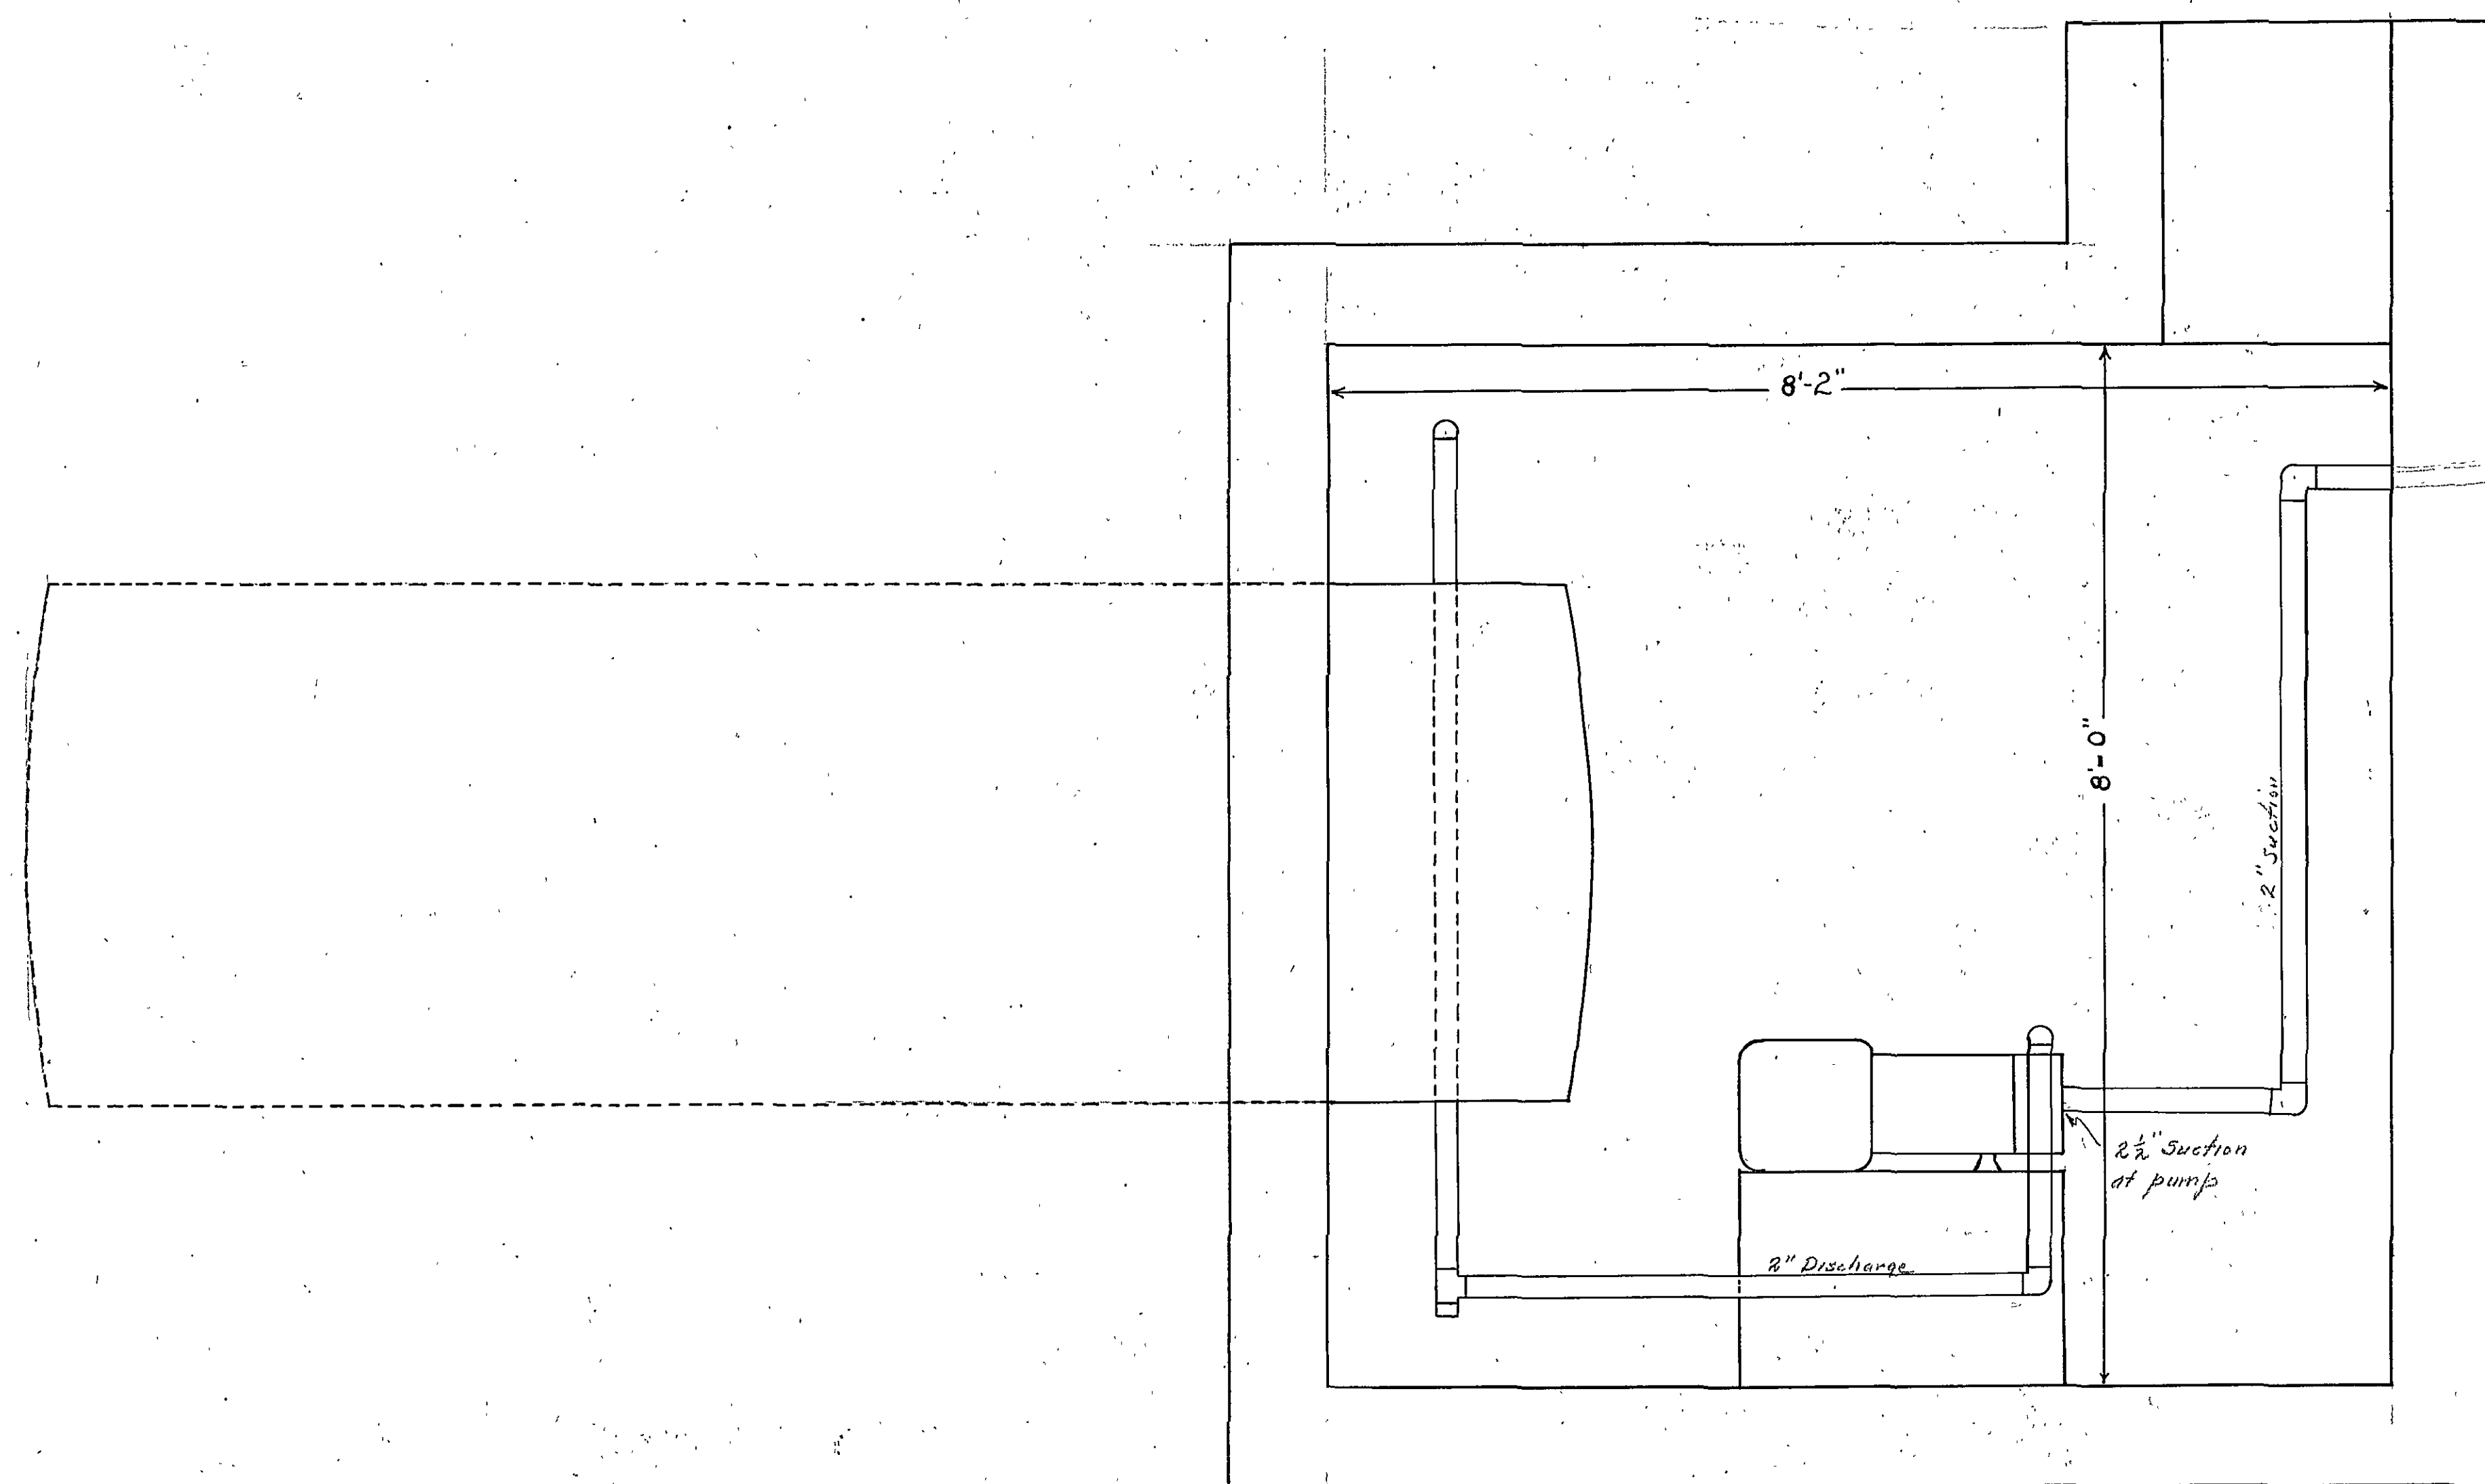

SECTION AA