
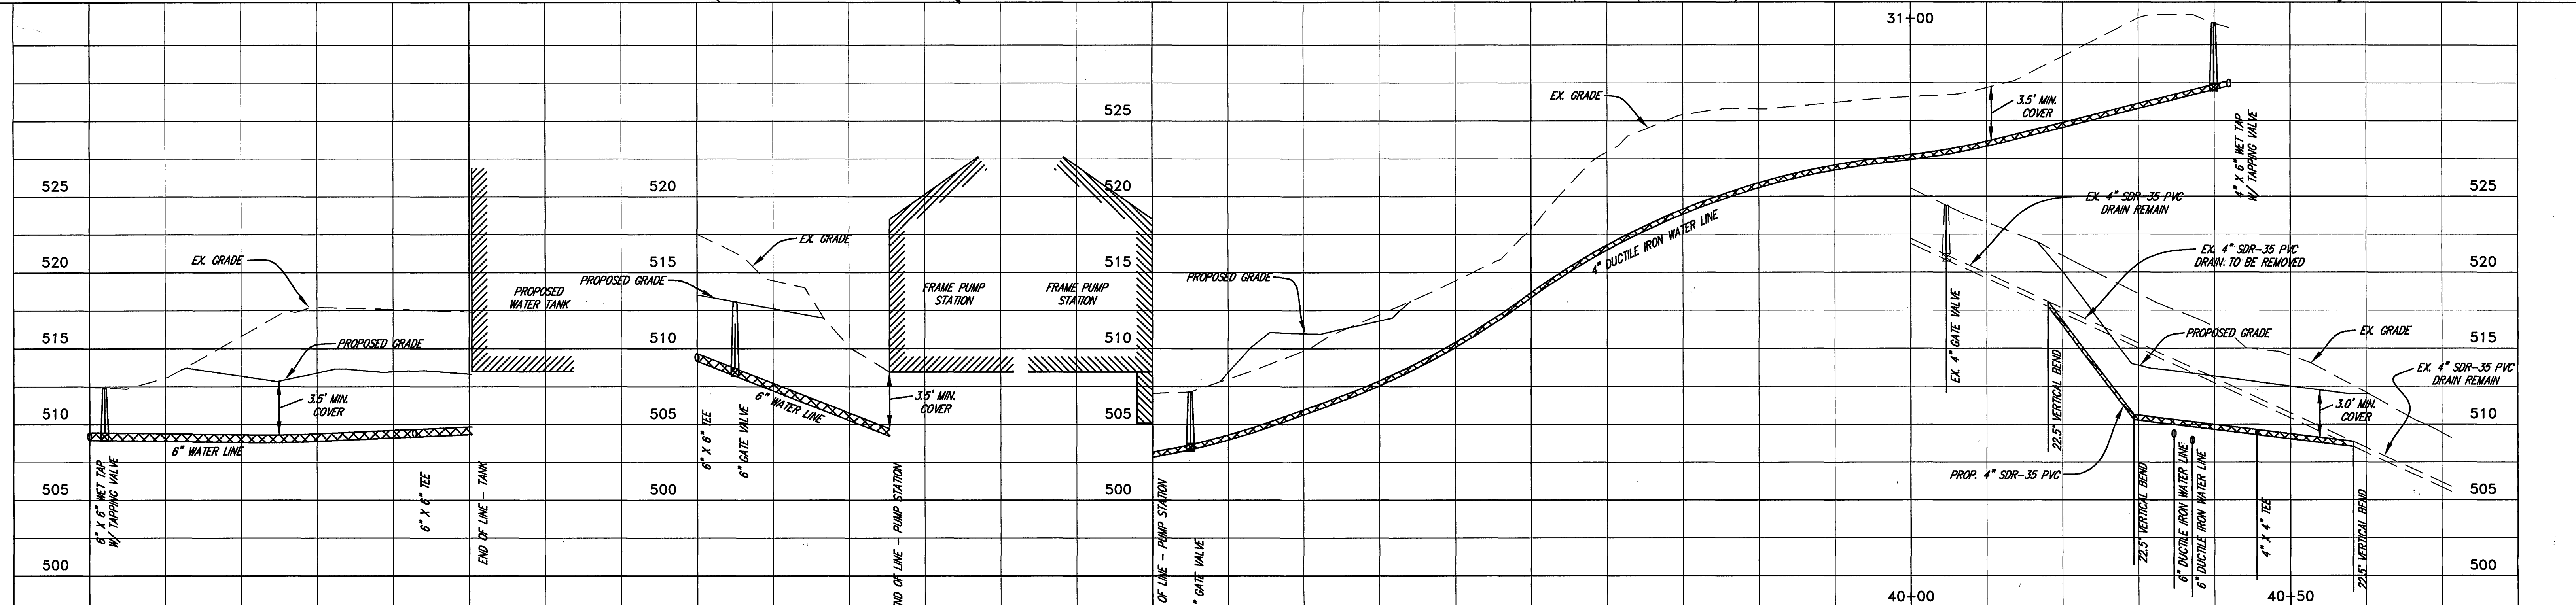


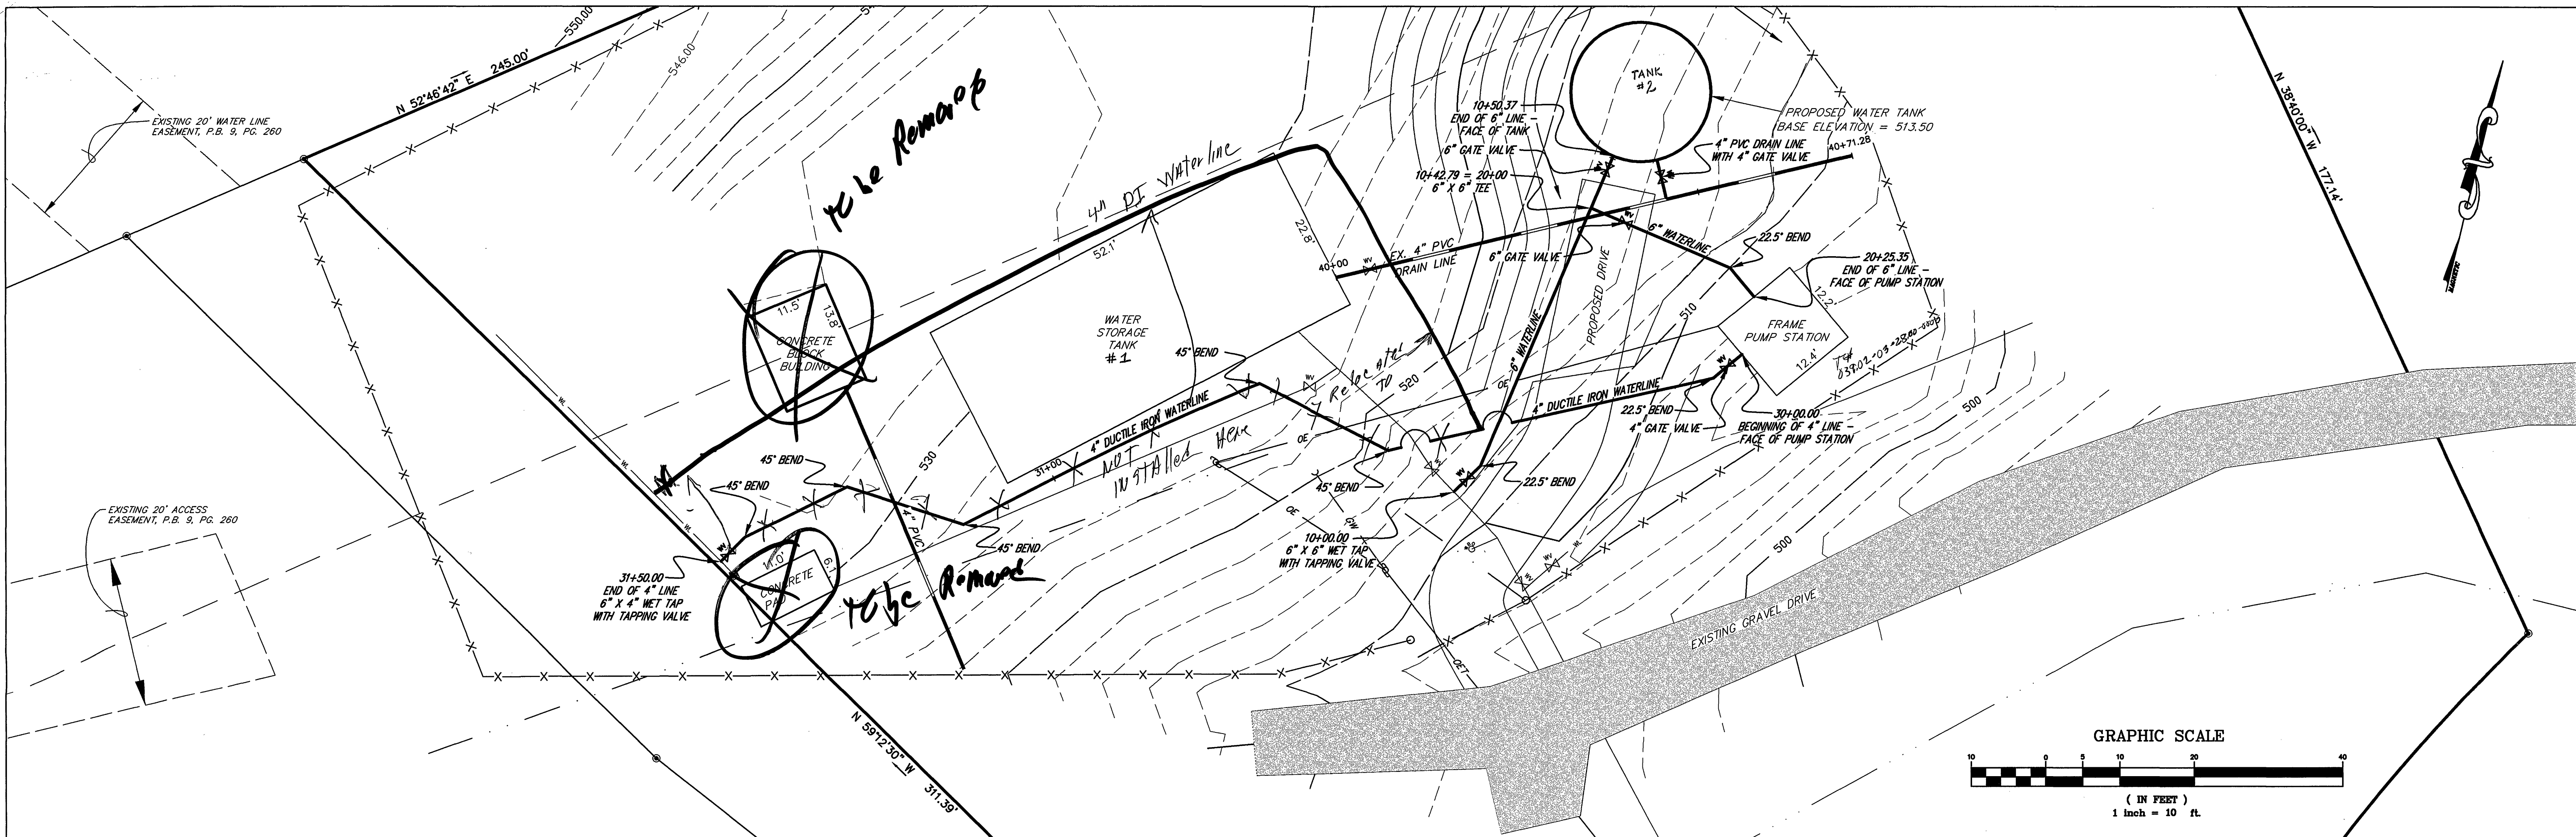

REVISION	DATE	DESCRIPTION

DESIGNED BY: PM

DRAWN BY: JAK

CHECKED BY:

SCALE: 1"=10' HOR.
1"=5' VERT.

DATE: 01/29/01

COACHMAN LA BELLVUE WATER TANK #2
PLAN & PROFILE

HOLLINS MAGISTERIAL DISTRICT
ROANOKE COUNTY, VIRGINIA

ROANOKE COUNTY UTILITY DEPARTMENT
1206 KESSLER MILL ROAD
SALEM, VIRGINIA 24153

SHEET NO. 1 OF 1