
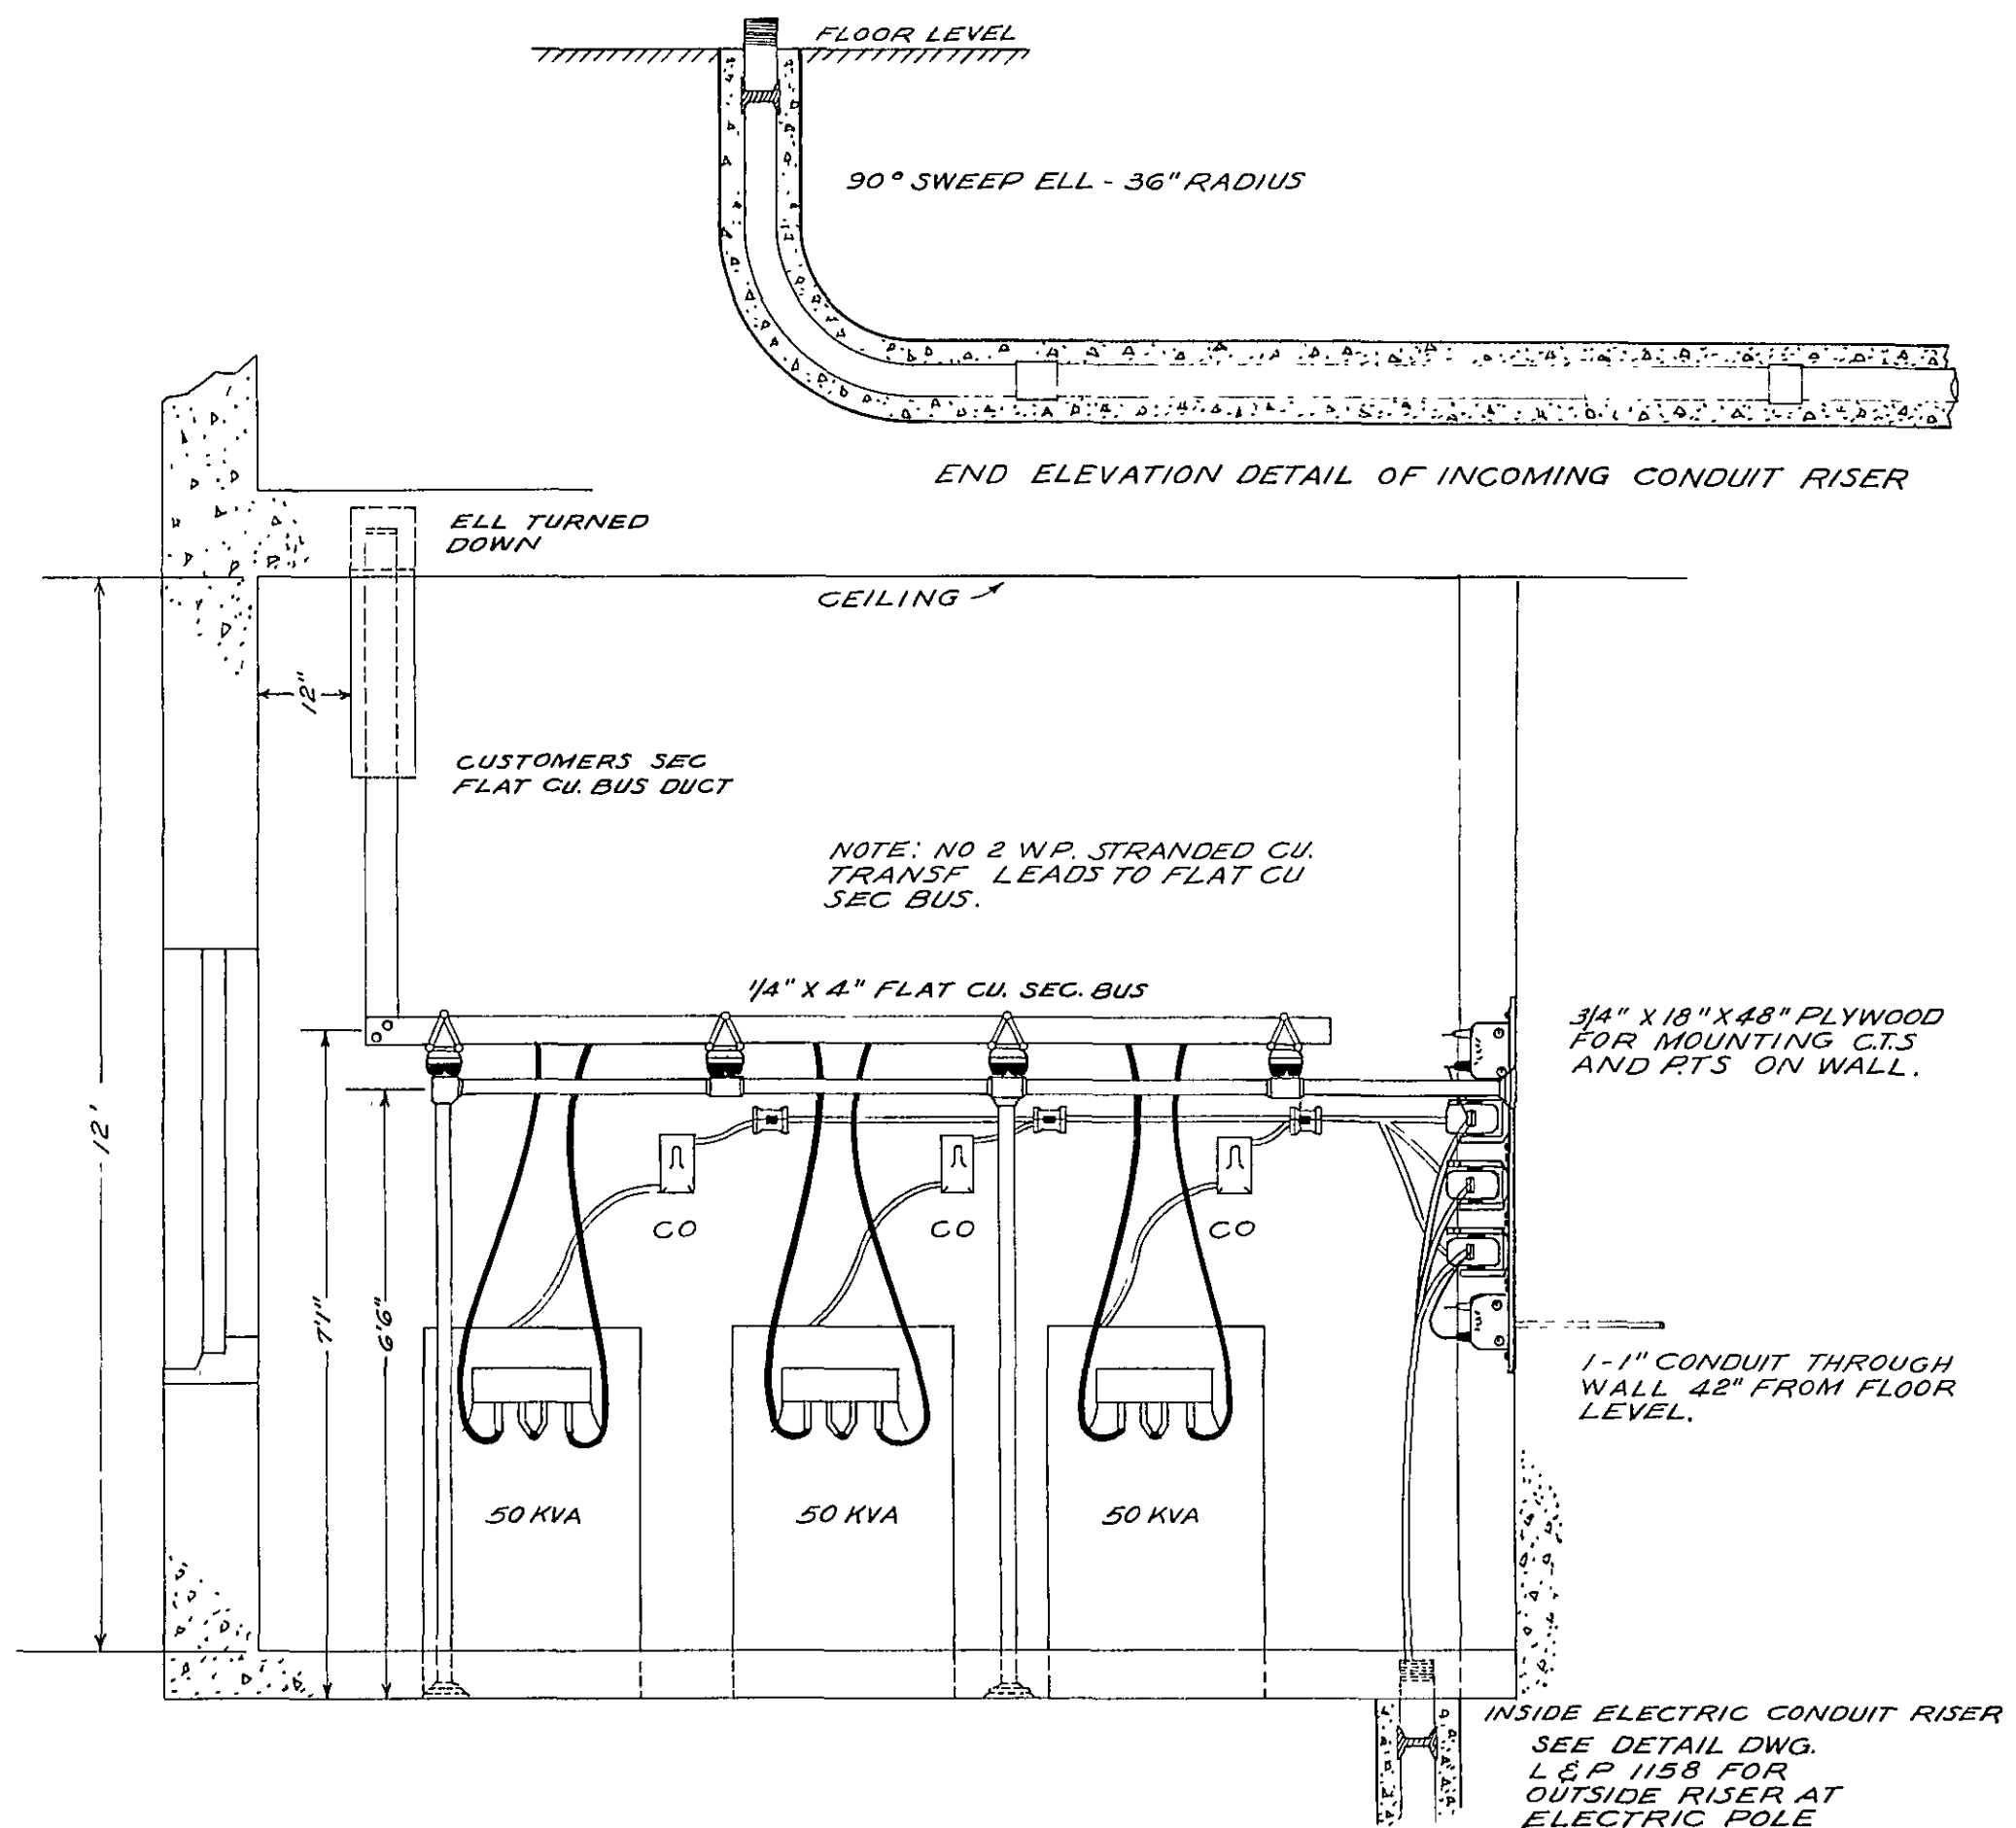
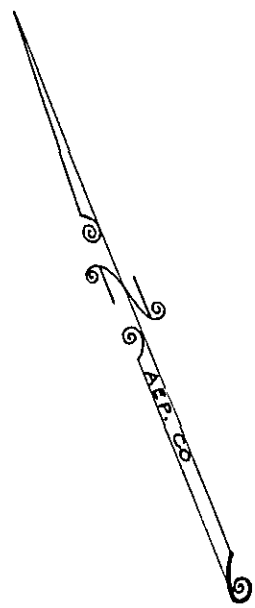


Red.  
4/14/52

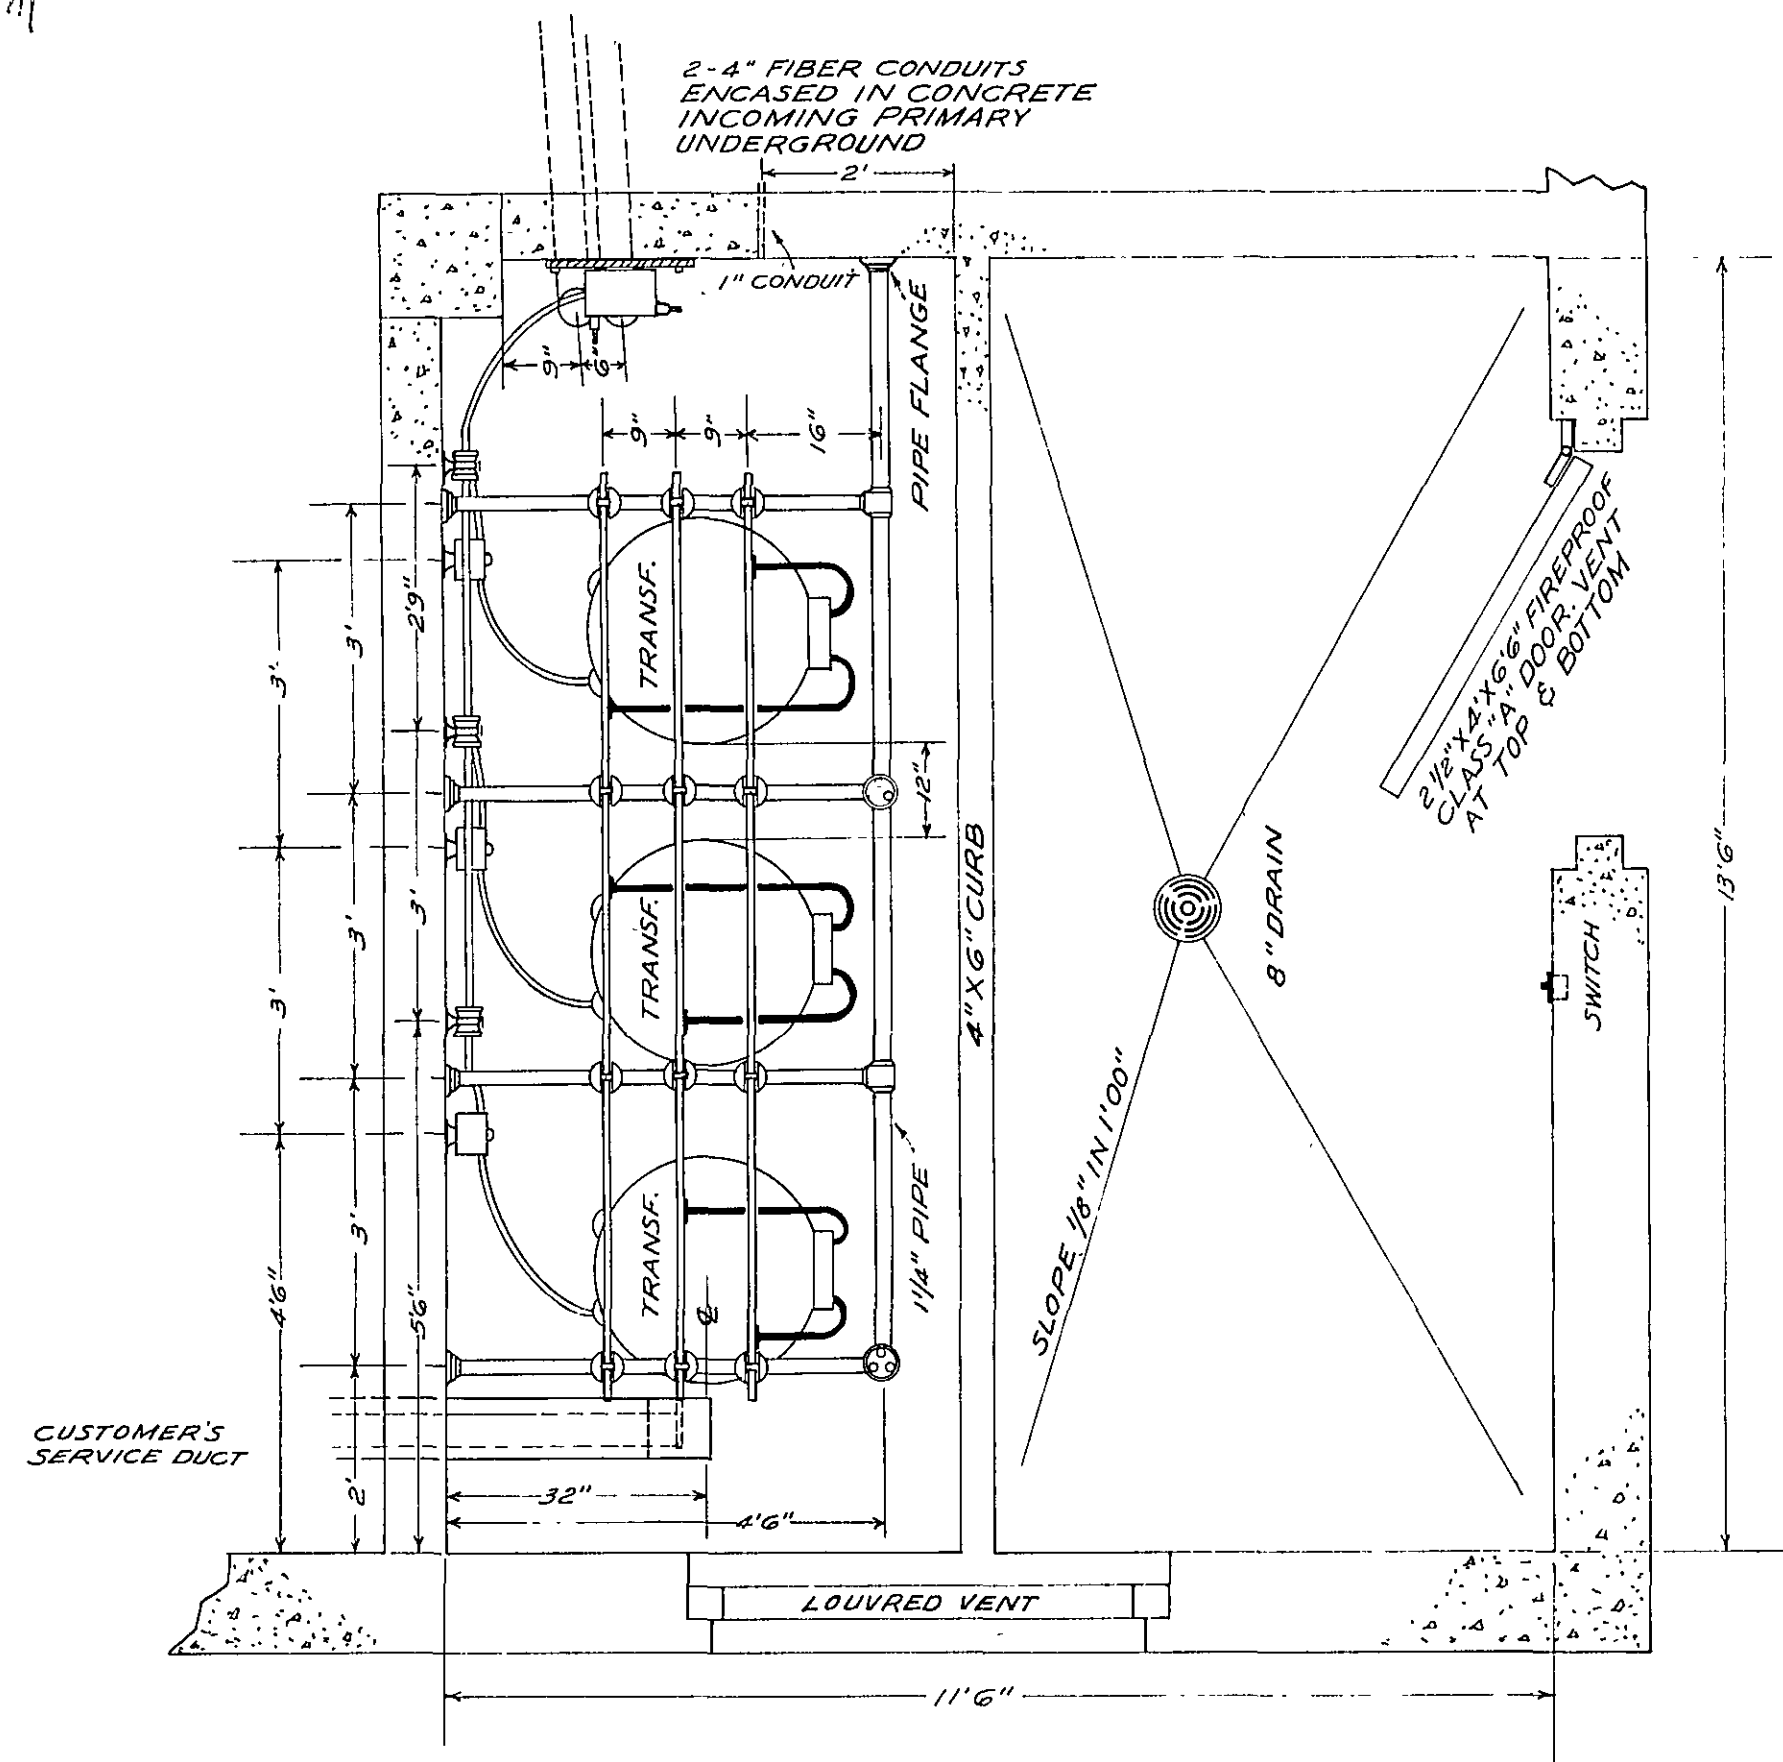

|                                                              |                    |
|--------------------------------------------------------------|--------------------|
| APPALACHIAN ELECTRIC POWER CO.                               |                    |
| TRANSFORMER VAULT IN CRYSTAL<br>SPRING PUMPING STATION BLDG. |                    |
| W. P. BOOKER MGR.                                            | ROANOKE, VA.       |
| DRAWN BY: W.A.H.                                             | APPROVED BY:       |
| TRACED BY: W.A.H.                                            | <i>W.P. Booker</i> |
| CHECKED BY: J.W.S.                                           | L & P 1159         |
| DATE: APRIL 9, '52                                           | DWG. NO.           |
| SCALE: 1/2" = 1' 0"                                          |                    |

*murphy, lea copies 4/15/52 CEN*