


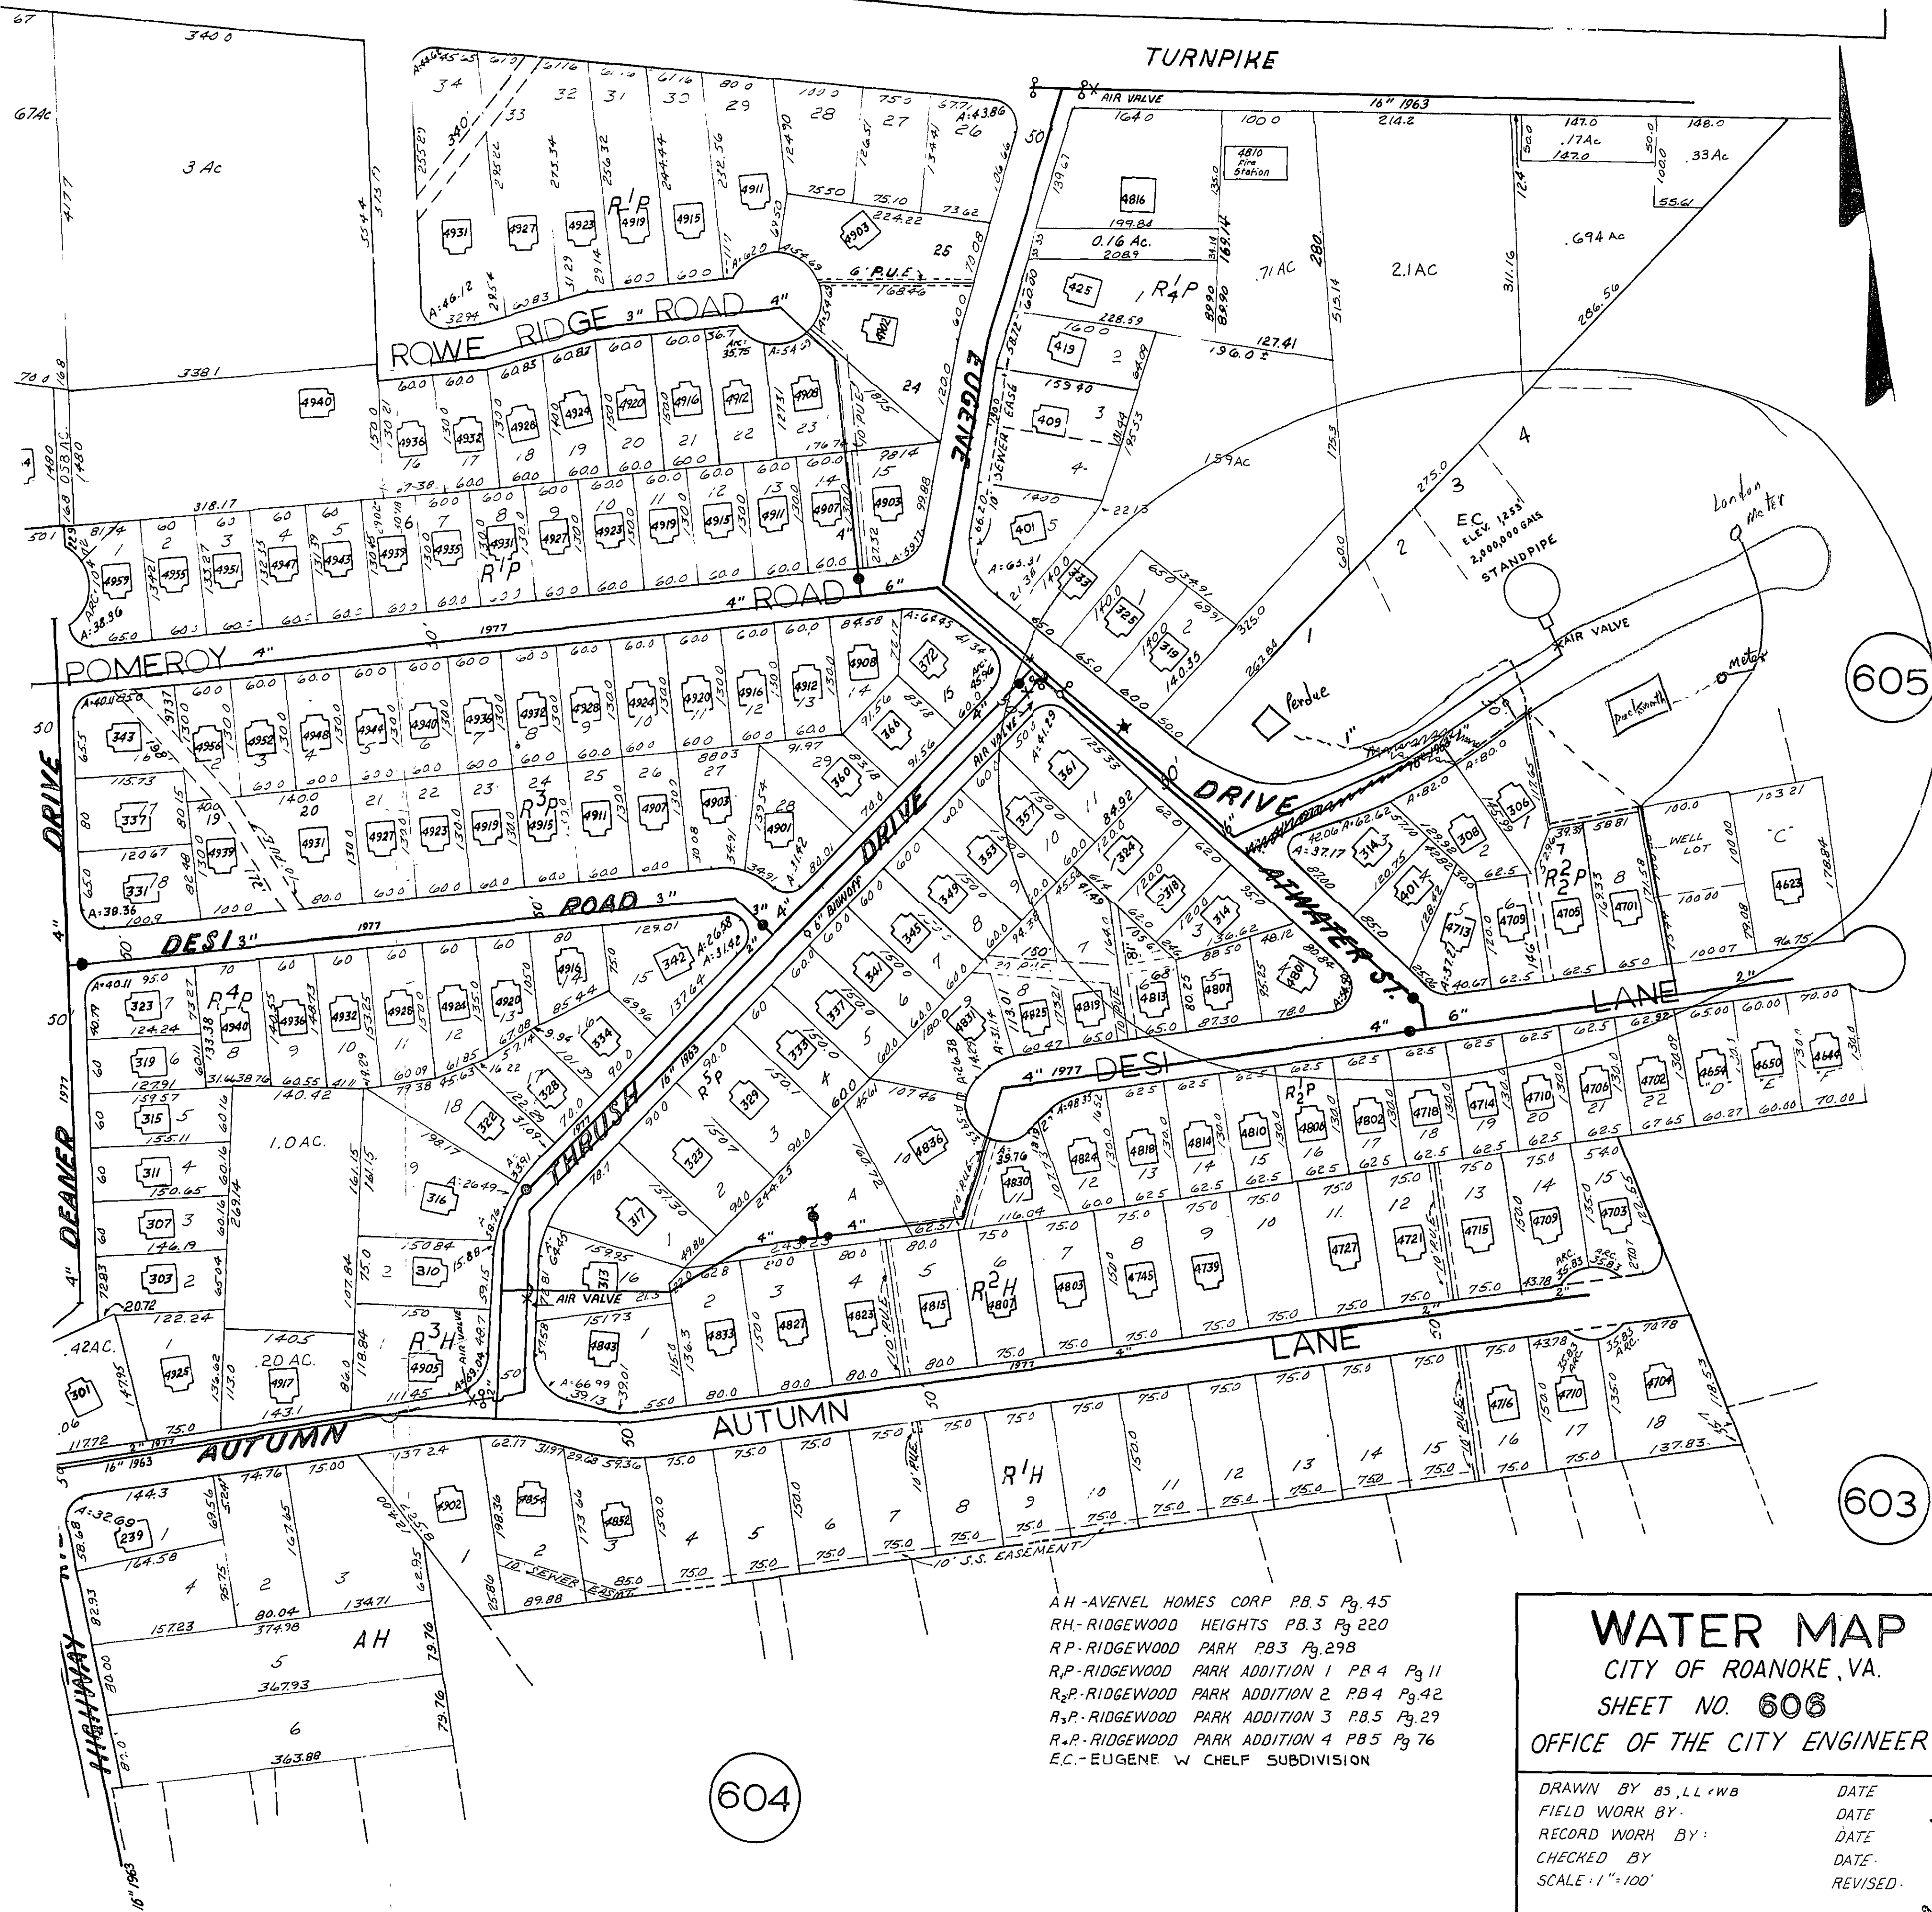

WATER MAP
CITY OF ROANOKE, VA.
SHEET NO. 606
OFFICE OF THE CITY ENGINEER

DRAWN BY BS, LL & WB	DATE
FIELD WORK BY:	DATE
RECORD WORK BY:	DATE
CHECKED BY	DATE
SCALE: 1" = 100'	REVISED

7 - Forwarded
by Mr. City