


THIS DAVIT DOES NOT WORK
FOR 3'-0" Ø 4'-0" CYLINDERS.

FORM 9322B

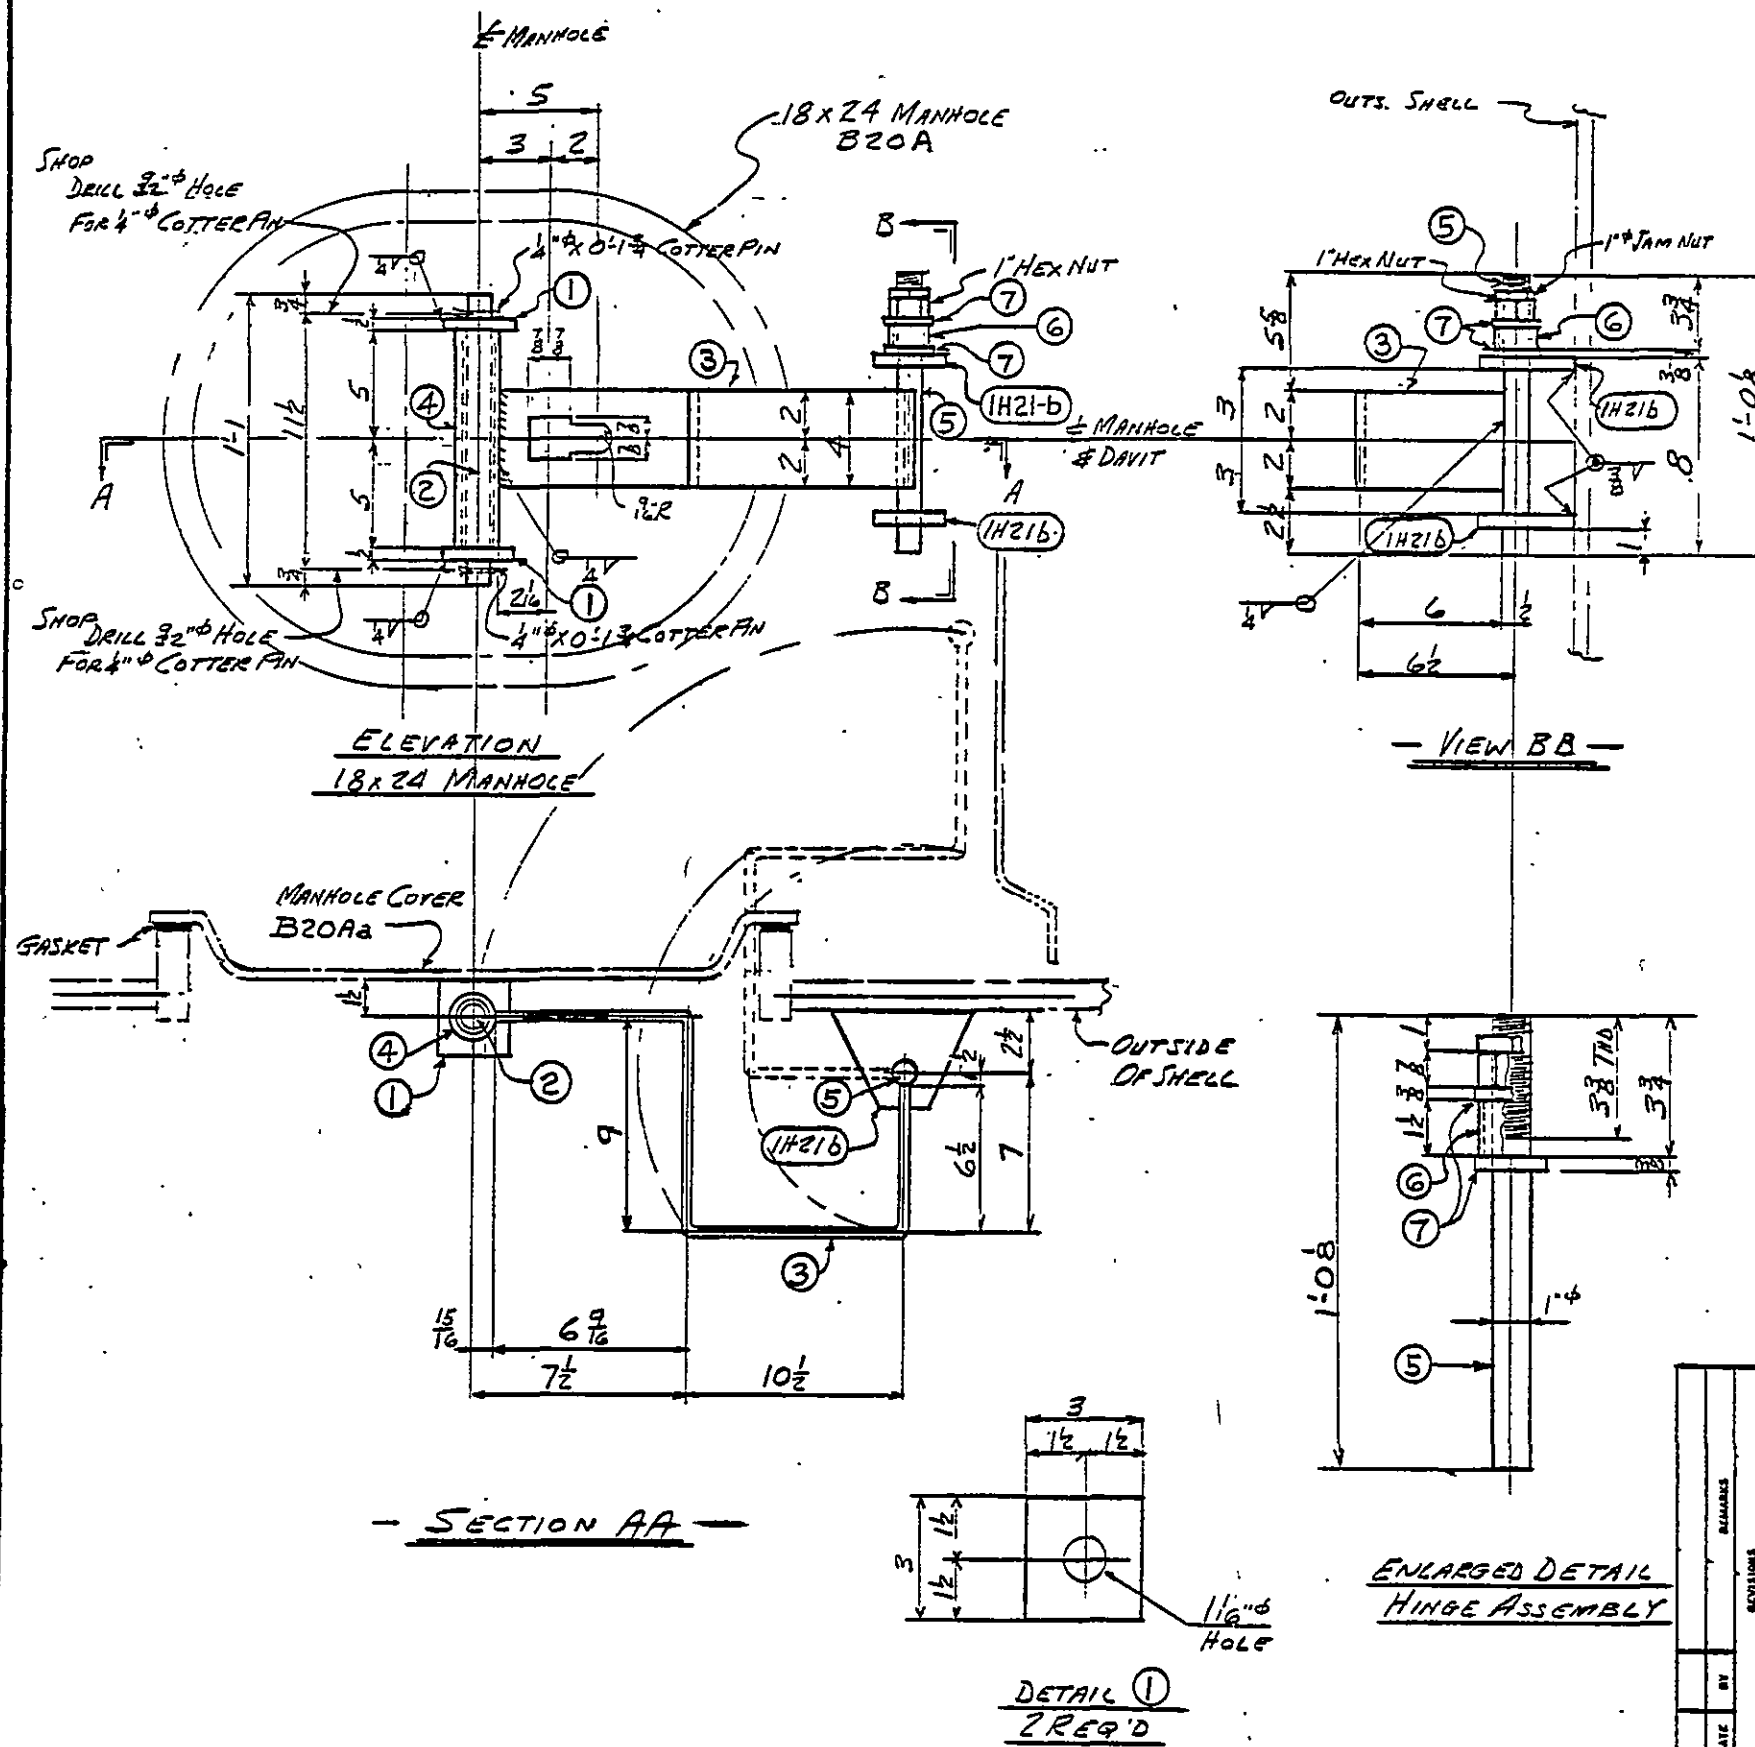

BILL OF MATERIAL			
SP	MARK	DESCRIPTION	FT IN
1.	B20AX	18x24 SHELL MANHOLE	
		X= OMIT IN HANDLE & SWIP AS BILLED	
9-1	2	RS. 3x 1/2 (1 1/16" HOLE)	0 3
9-2	1	ROD 1" ϕ (1 1/32" HOLE EXC. END)	1 1
	2	2" COTTER PINS	0 1 3/4
1	9-A	DAVIT ASSEMBLY	
	9-3	1 BAR 4"x 3/8 BENT	2 8
	9-4	1 PL 12" ϕ DOOR EX STD. PIPE P.B.S.	0 9 1/2
	9-5	1 1" ϕ ROD TRG 3/4	1 0
	9-6	1 PL 12" ϕ STD. PIPE 20 SCH 40	0 1 1/2
	9-7	2 RS. 2" OX 3/8 x 1 1/2 I.D.	
	1	1" ϕ STD HEX NUT	
	1	1" ϕ JAM NUT	
2	1H216	RS. 5X 1/2 (1 1/16" HOLE)	0 6

APPROVED

ALVORD, BURDICK & HOWSON

BY *[Signature]*

DATE JAN 21 1963

CHICAGO BRIDGE & IRON COMPANY GREENVILLE, PA.	
OUTSIDE DAVIT FOR 18x24 MANHOLE	
PURCHASER'S NO.	CONTRACT NO.
DRAWN BY <i>R.S.</i> DATE <i>1-17-63</i>	<i>8-7375</i>
CHECKED BY <i>[Signature]</i> DATE <i>1-17-63</i>	
DESIGN ENGR <i>R.A. Sibley</i>	DWG NO. <i>9</i> REV.
THIS DRAWING IS THE PROPERTY OF THE CHICAGO BRIDGE & IRON COMPANY AND IS TO BE USED ONLY IN CONNECTION WITH THE PERFORMANCE OF WORK BY THE CHICAGO BRIDGE & IRON COMPANY. REPRODUCTION IN WHOLE OR IN PART FOR ANY OTHER PURPOSE IS EXPRESSLY FORBIDDEN.	