
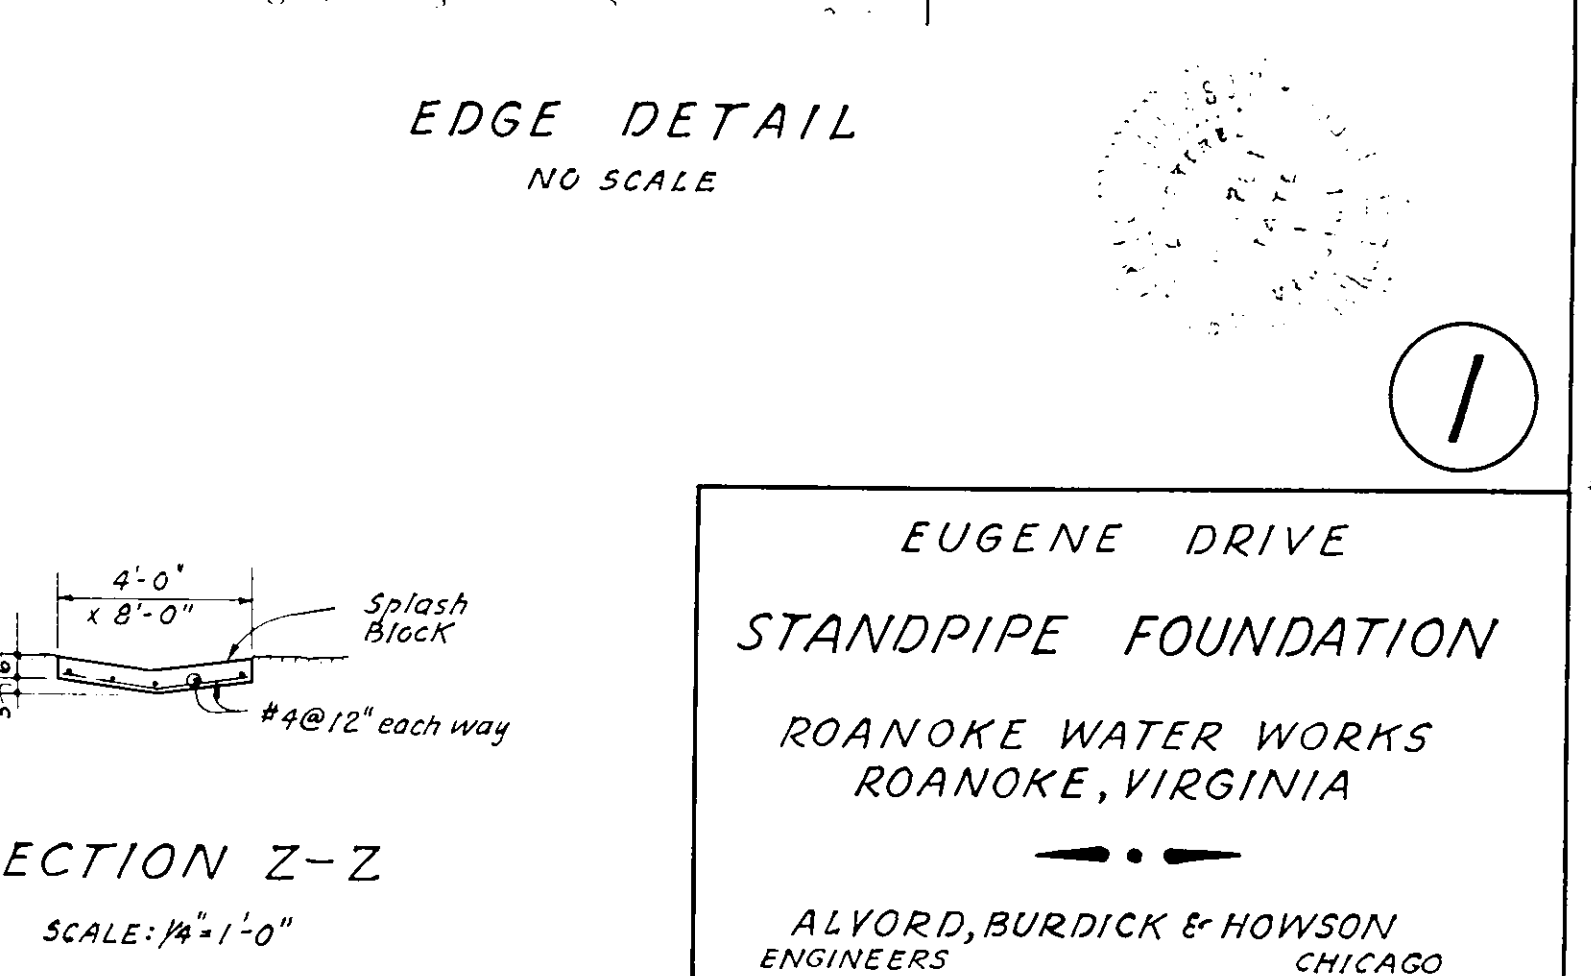
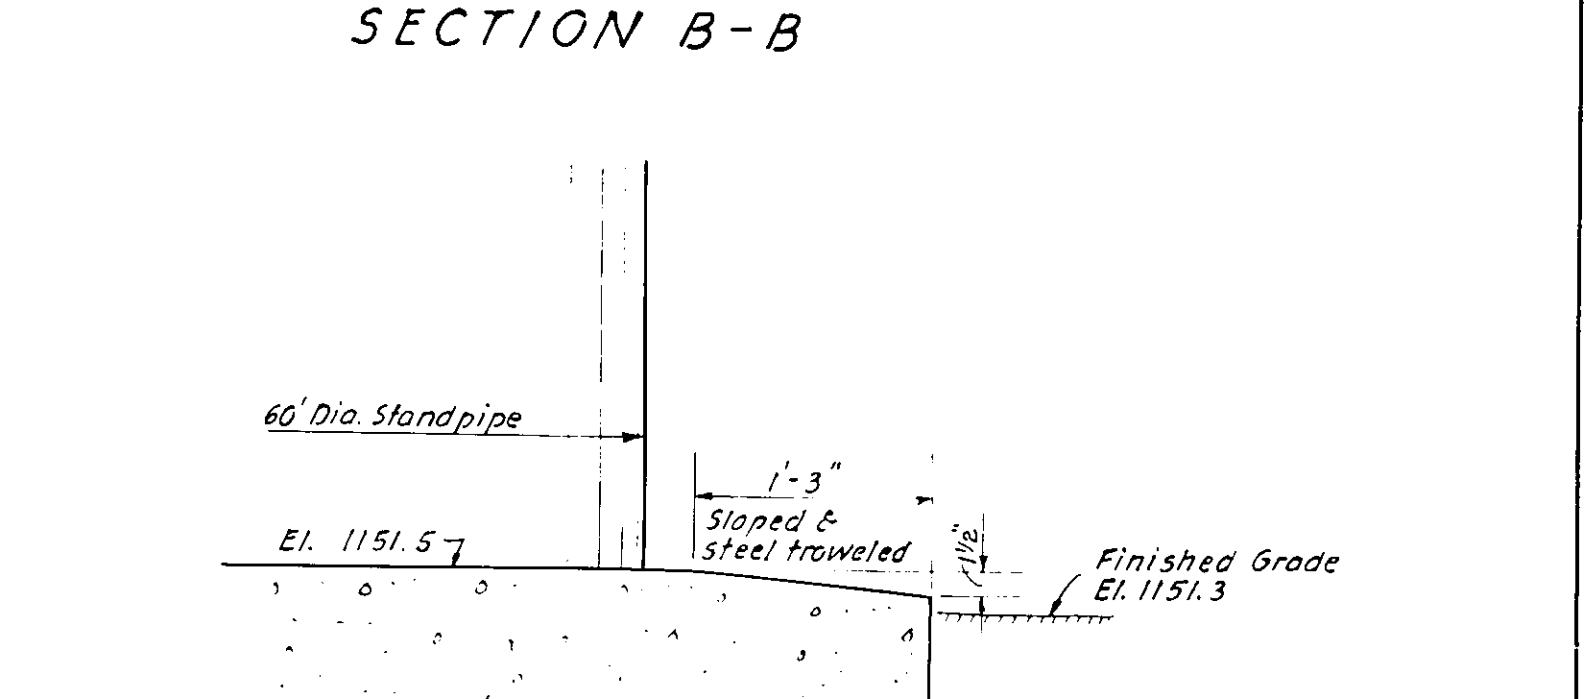
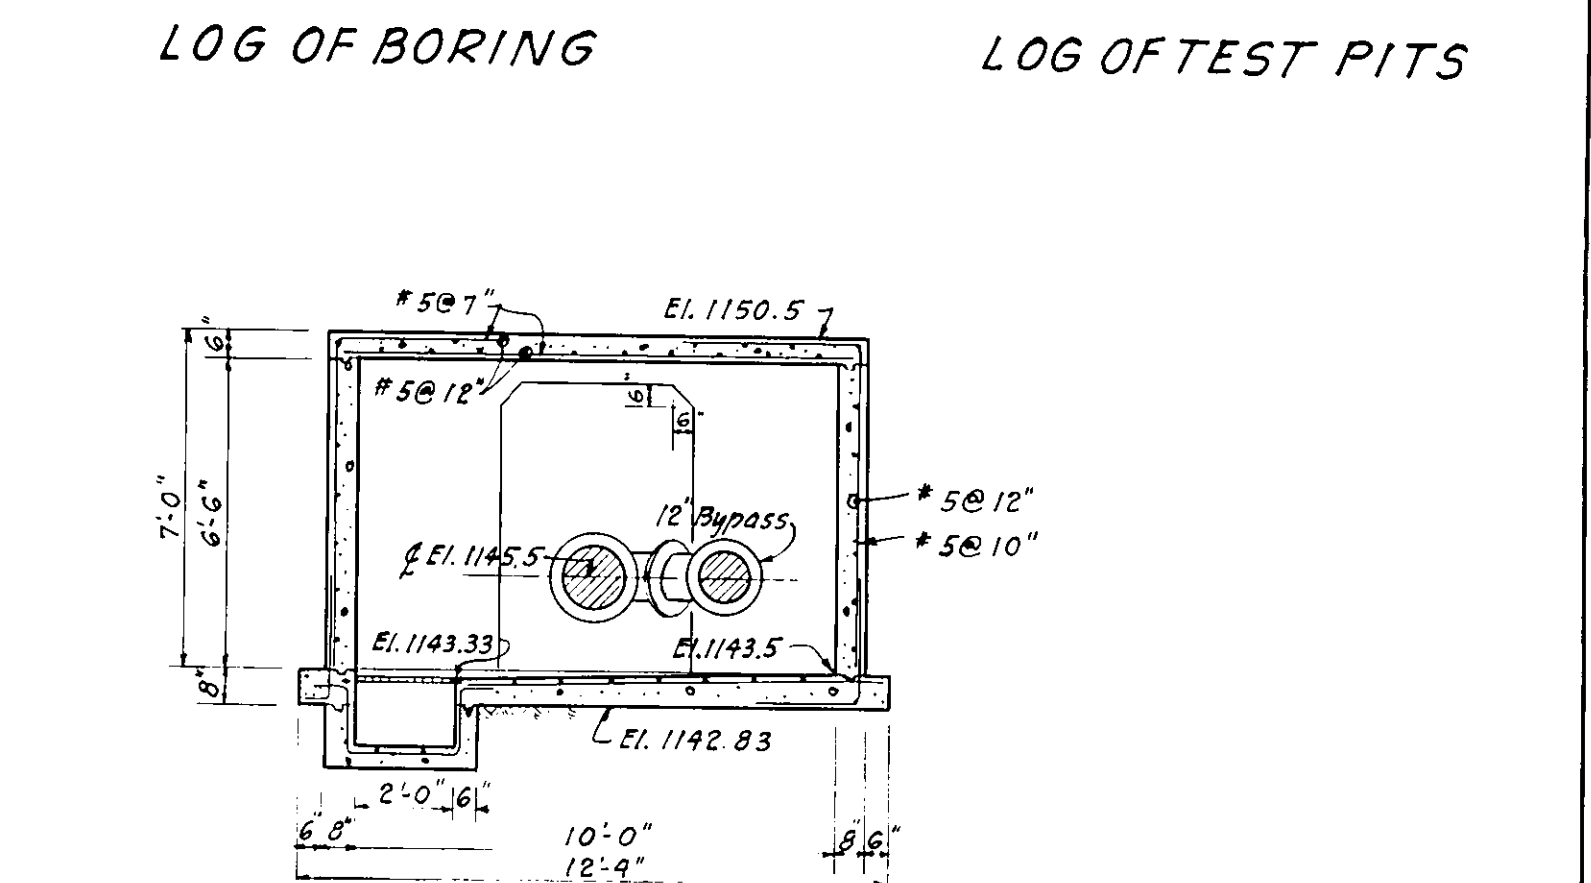
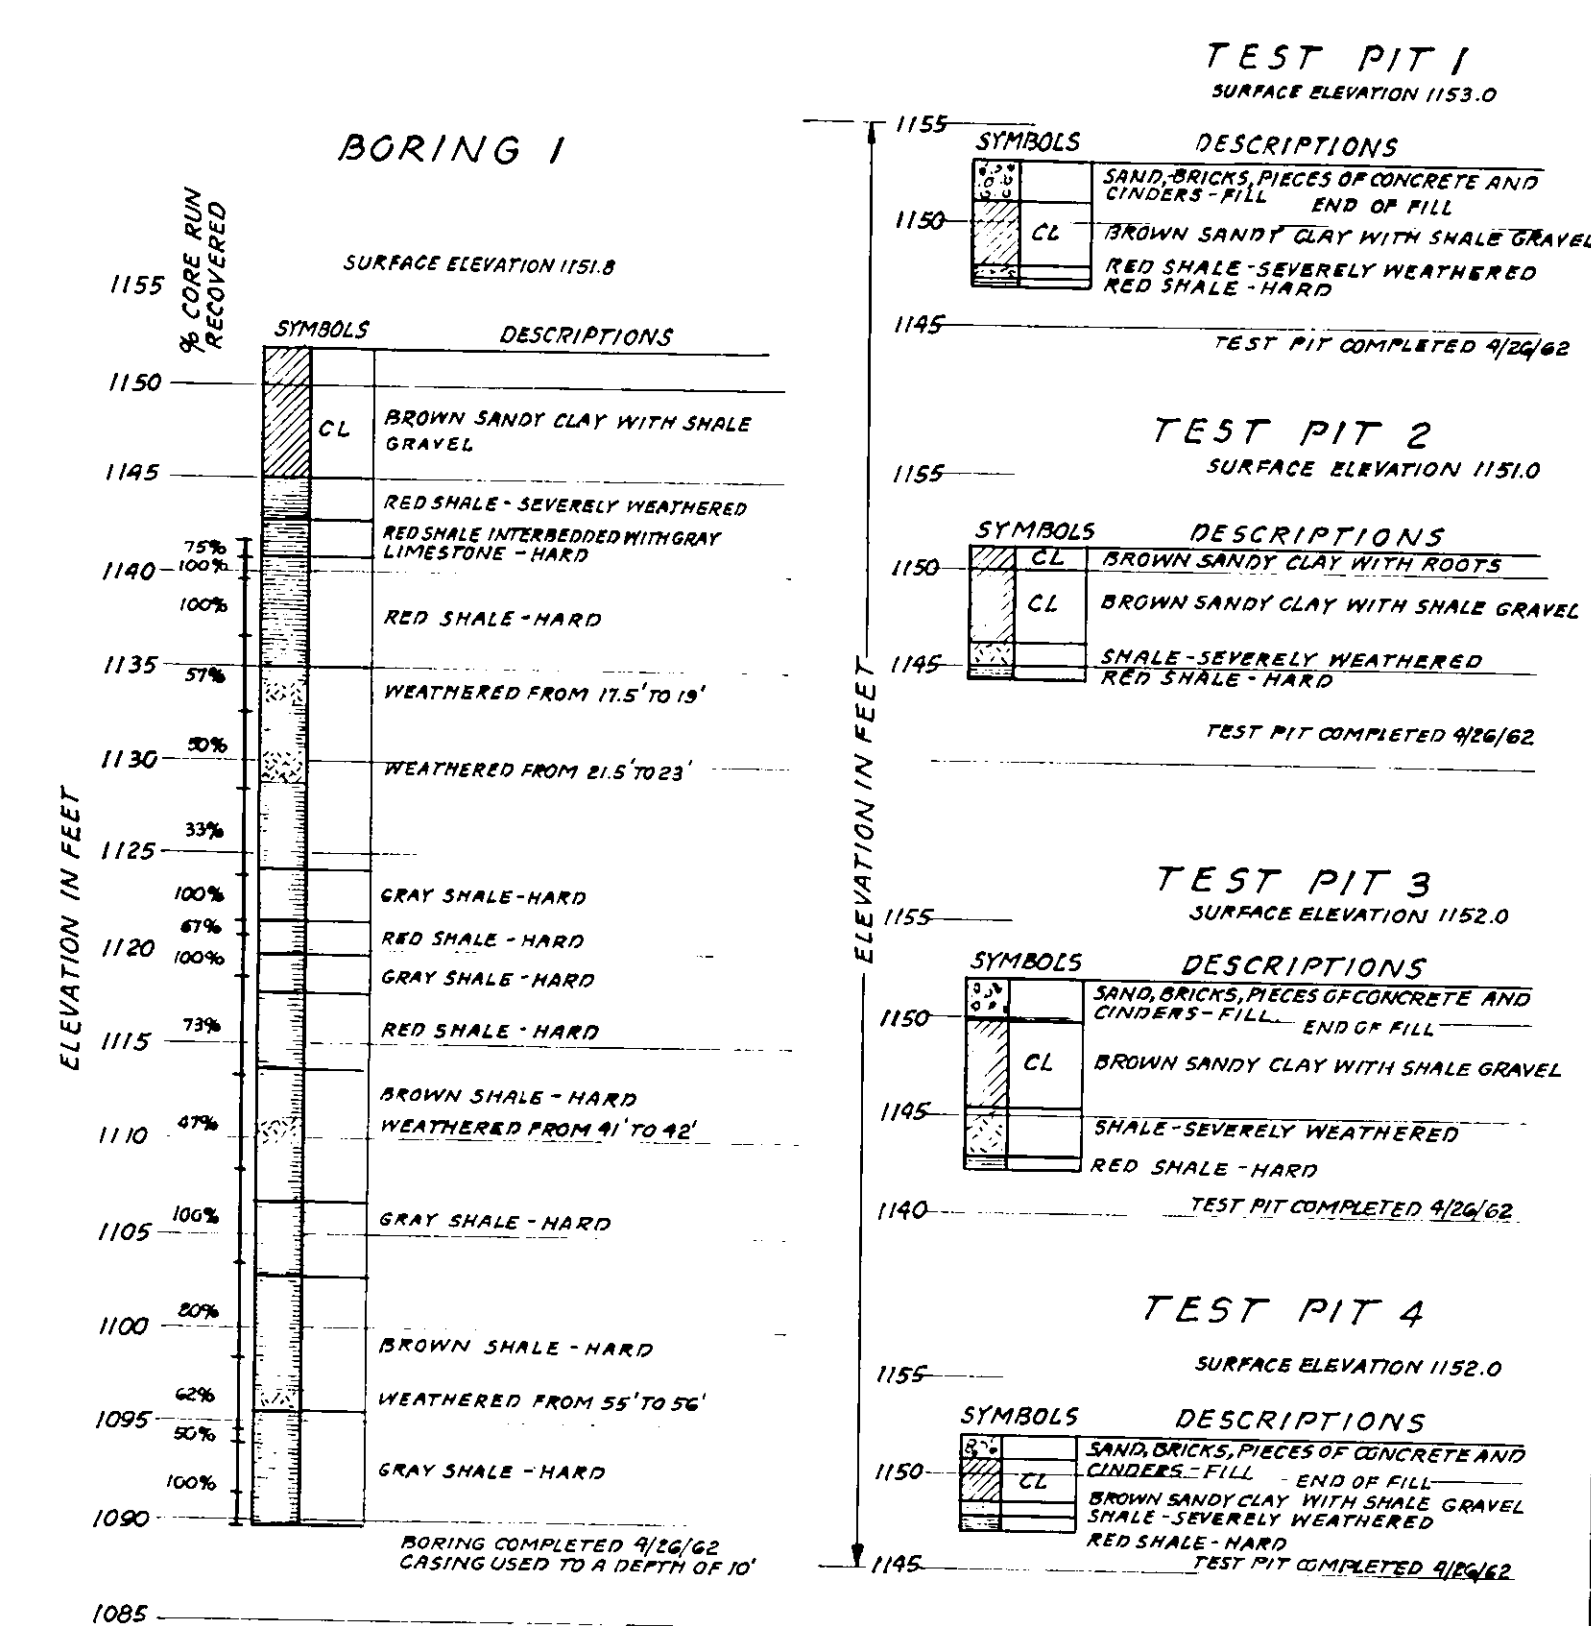
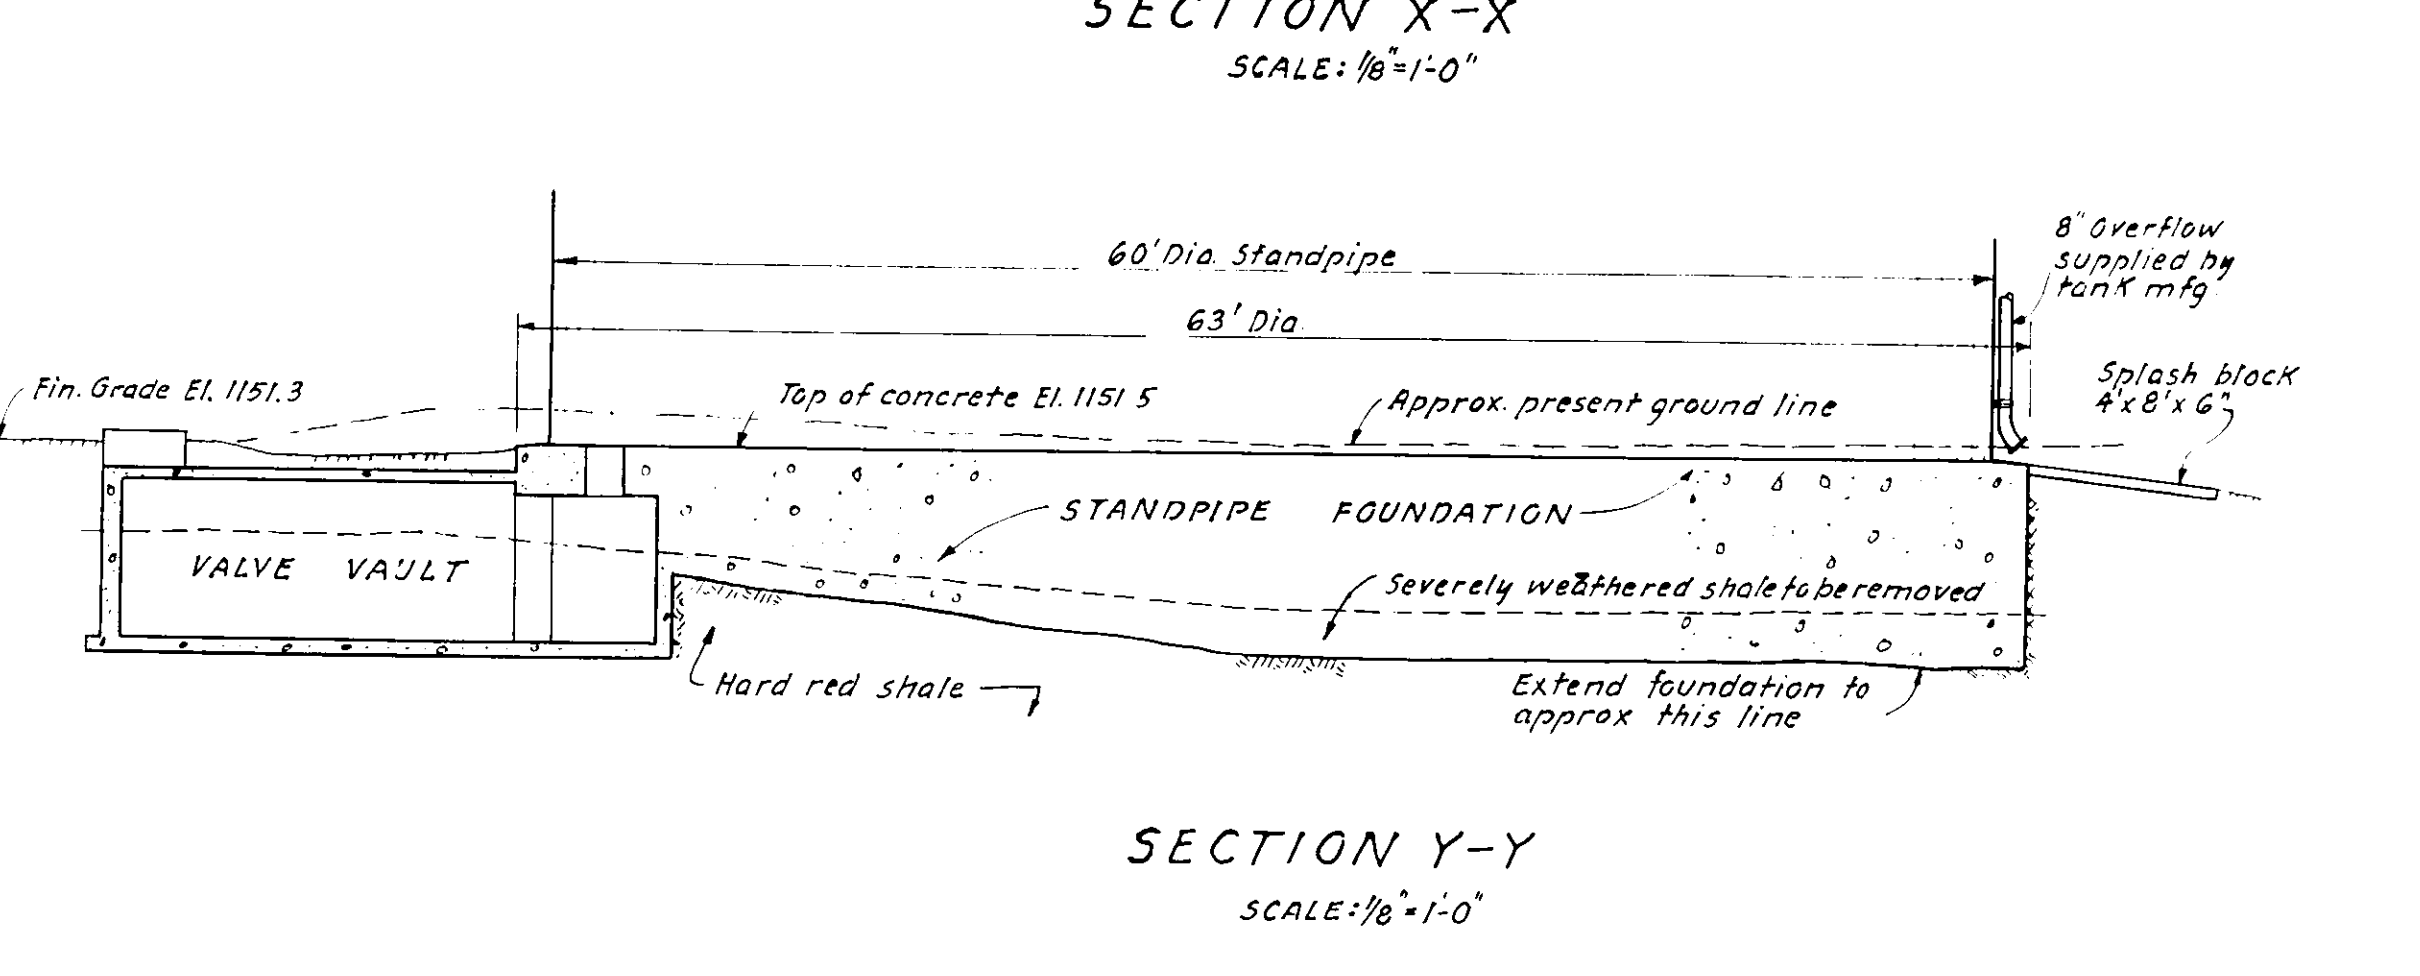
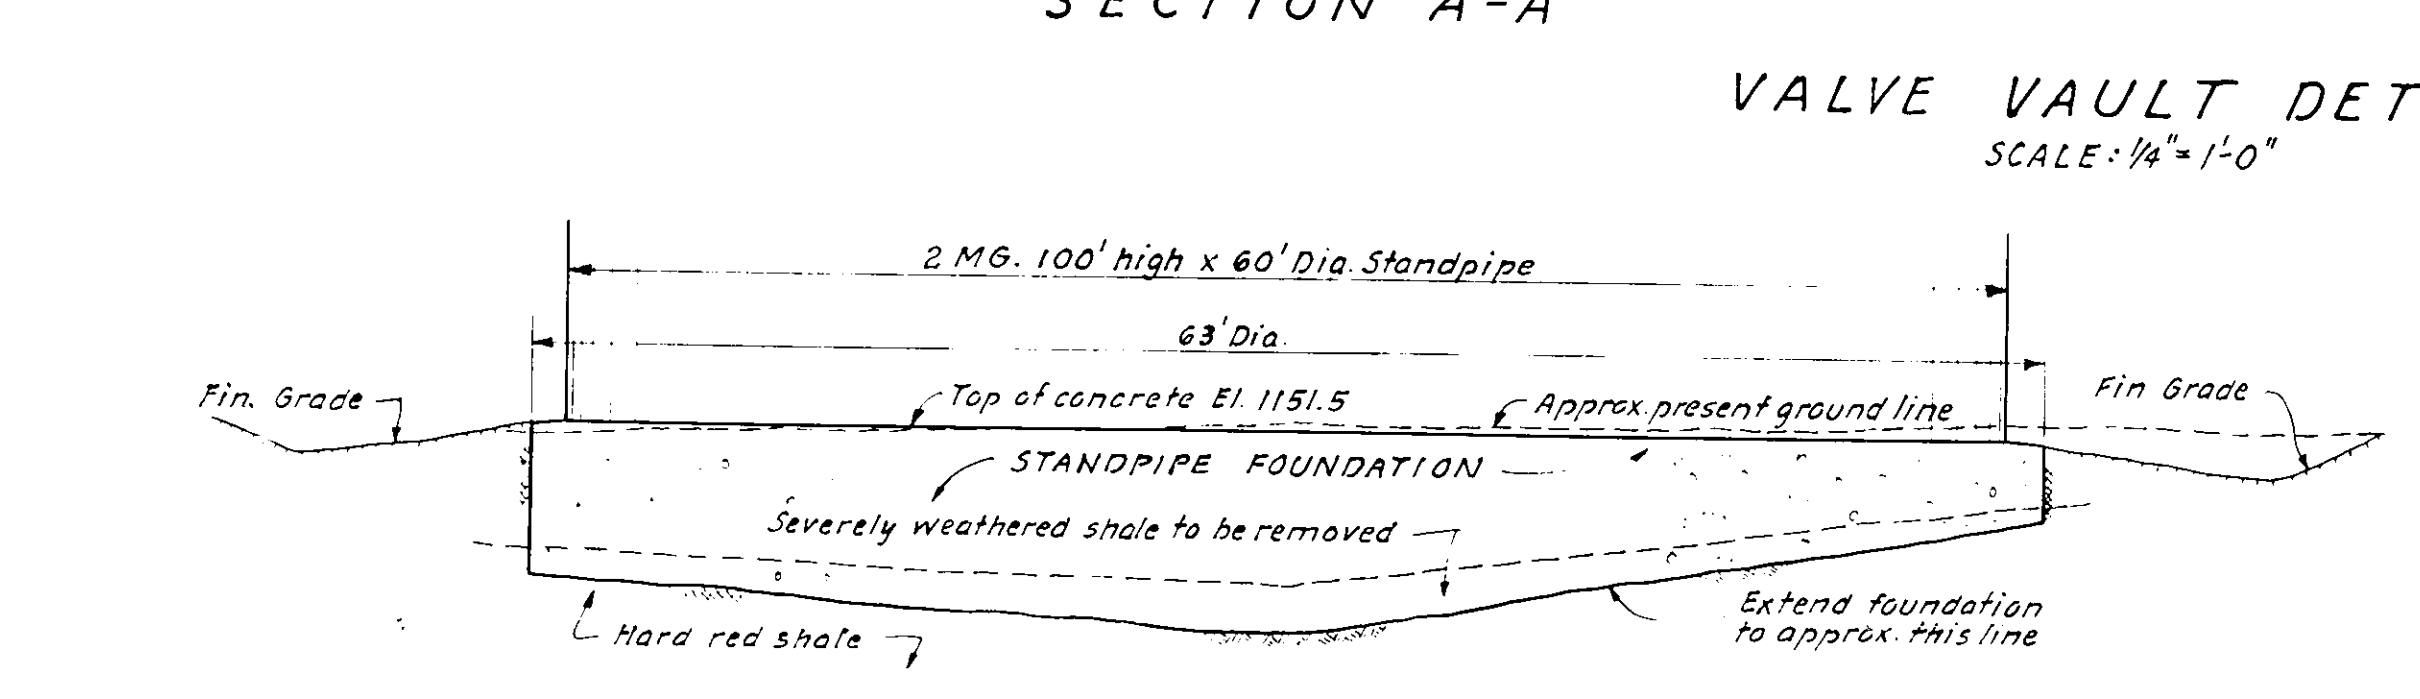
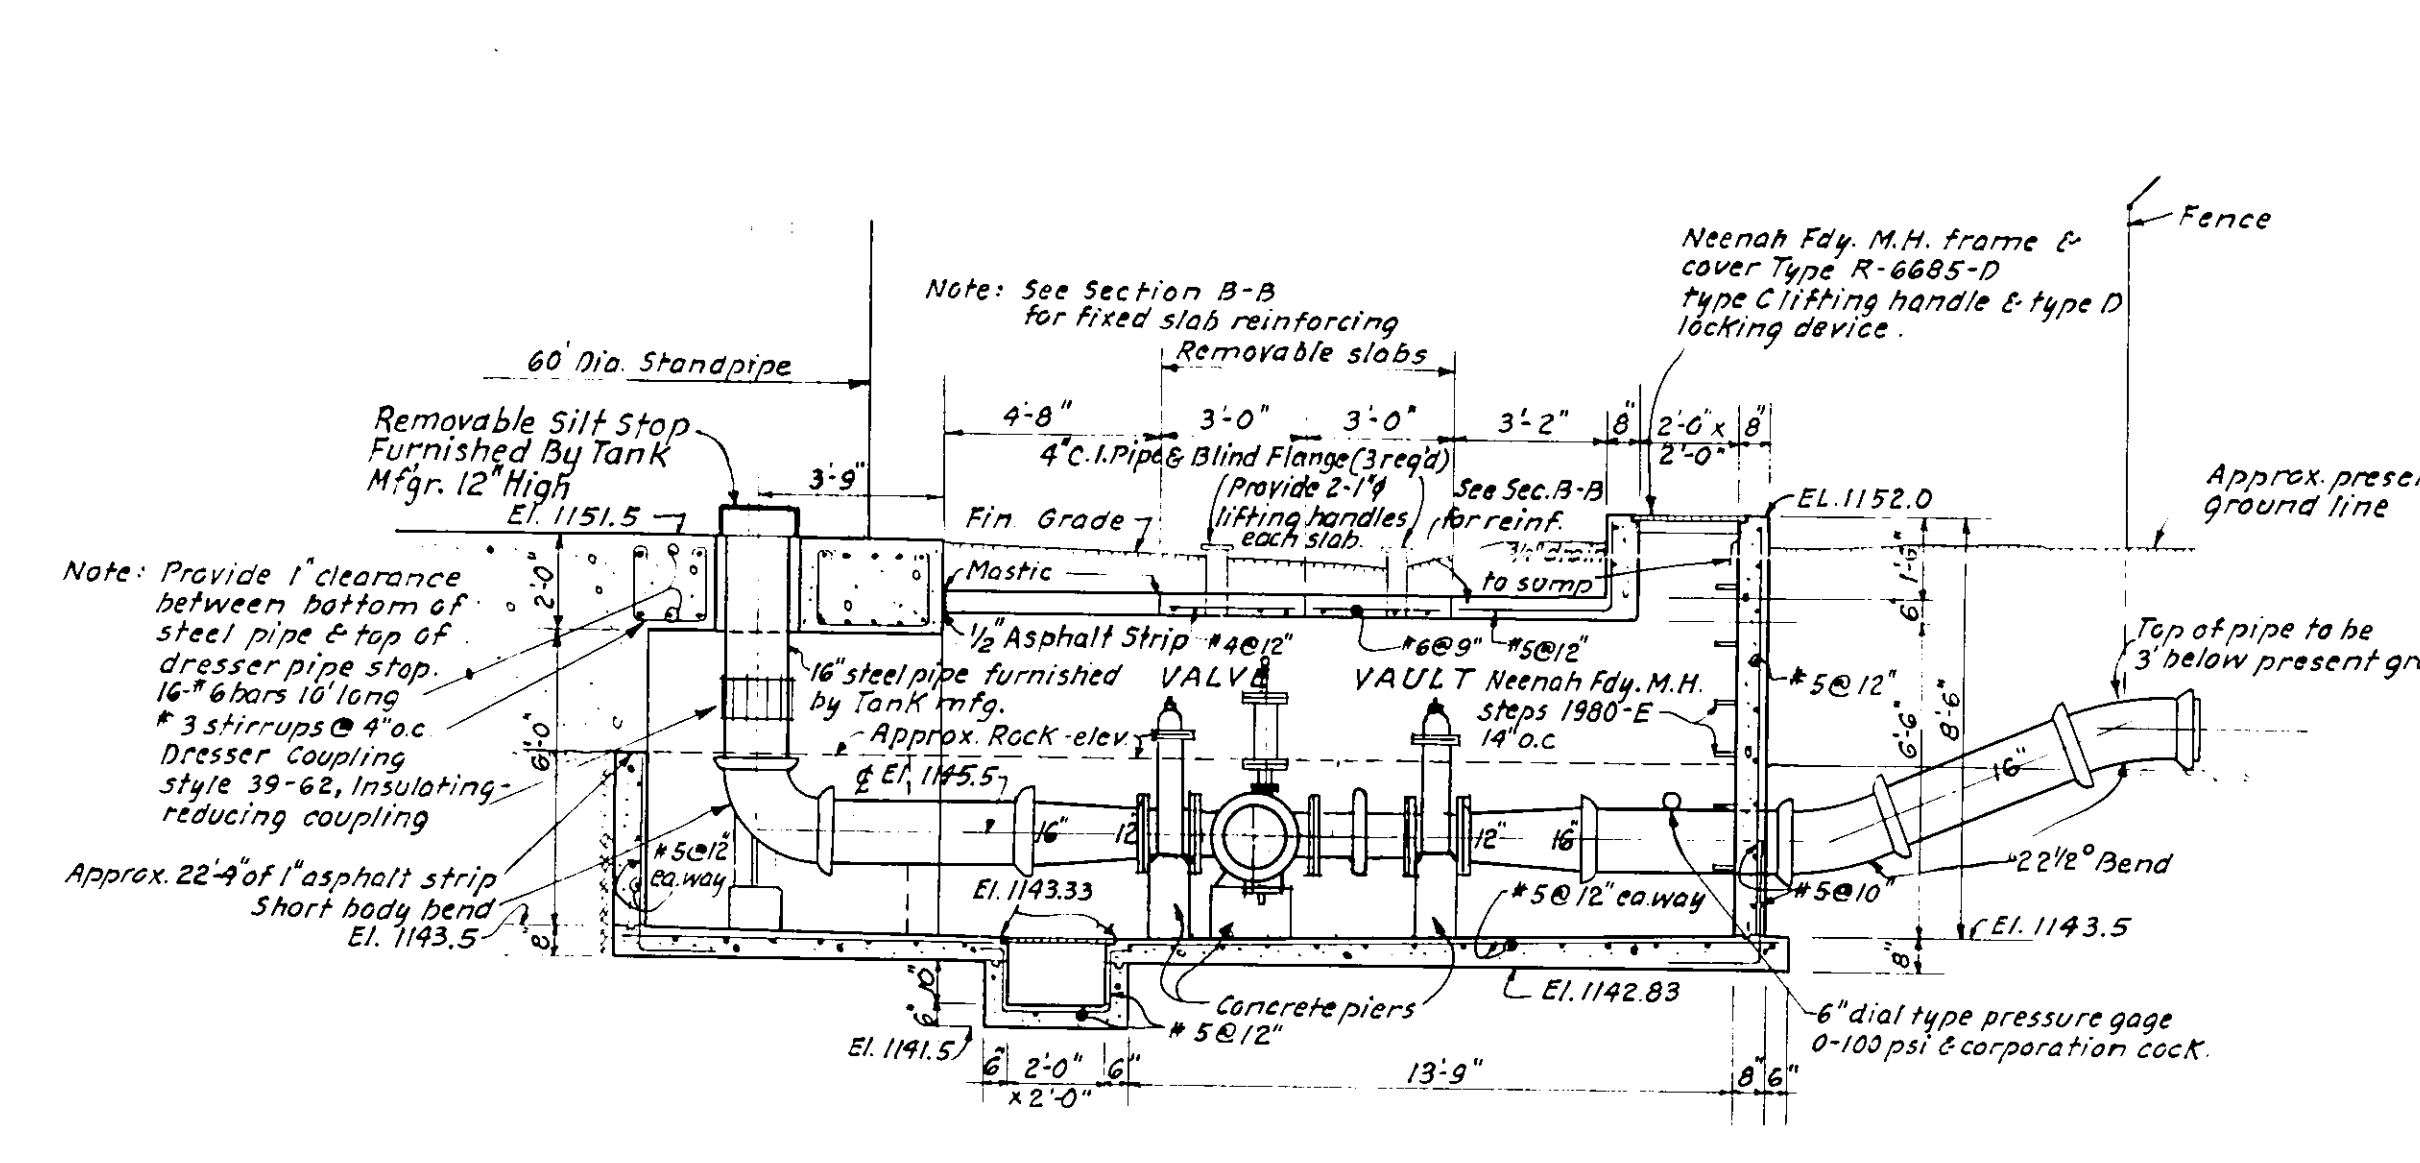
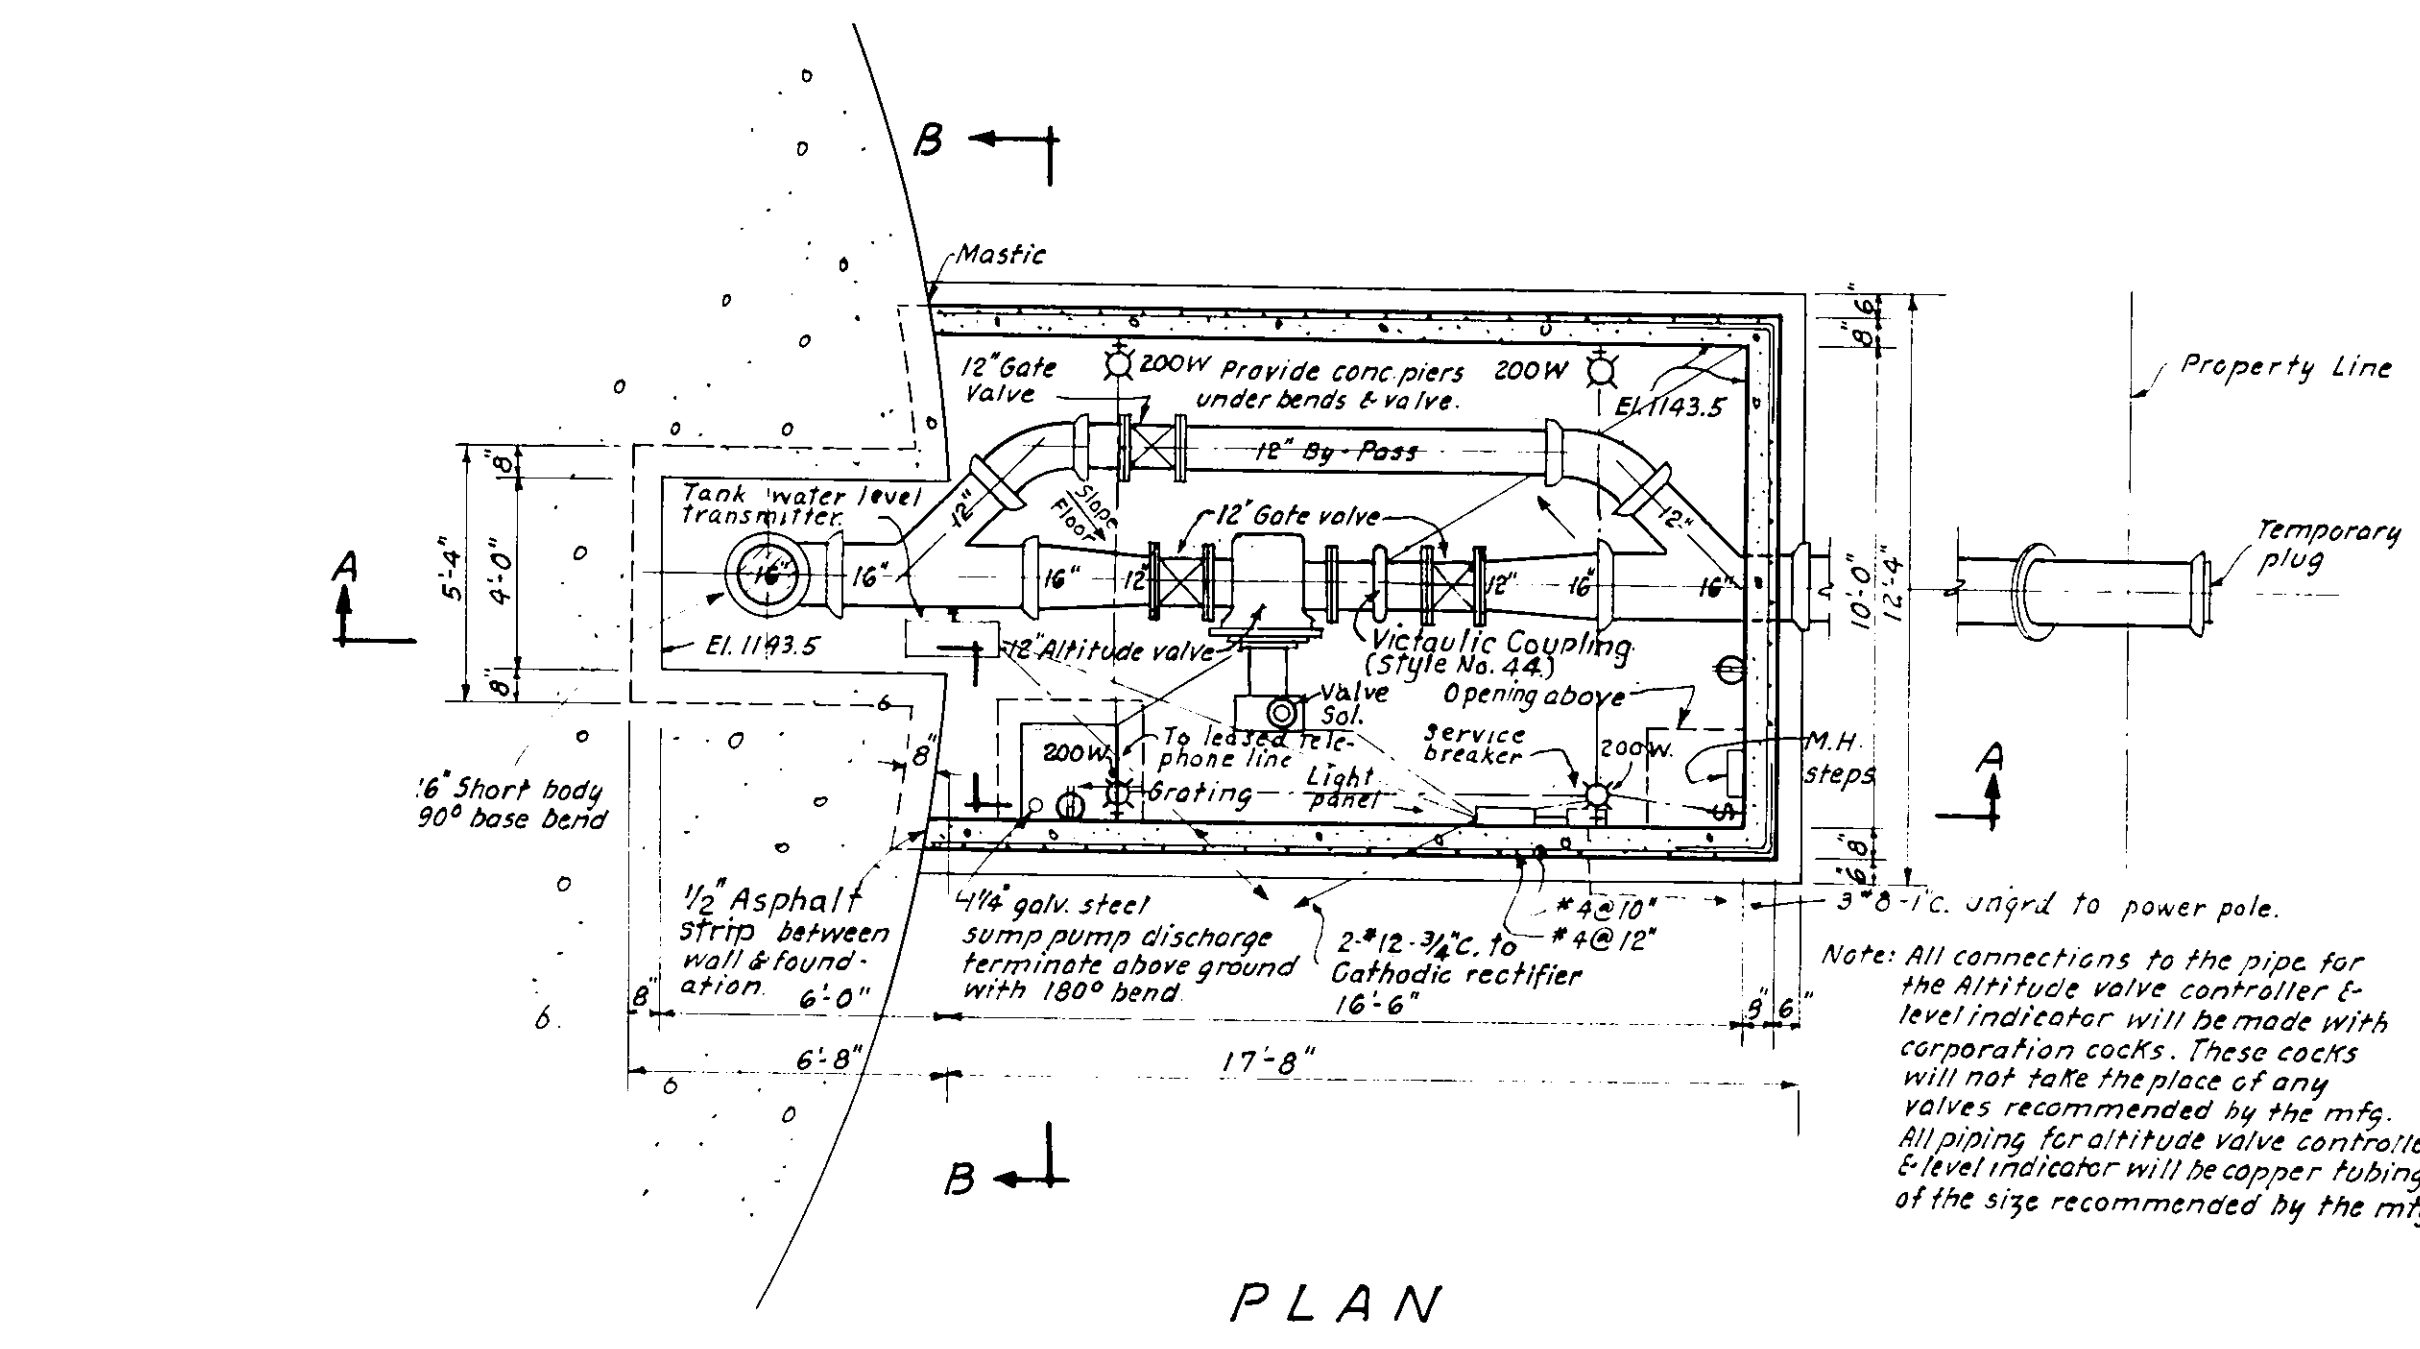
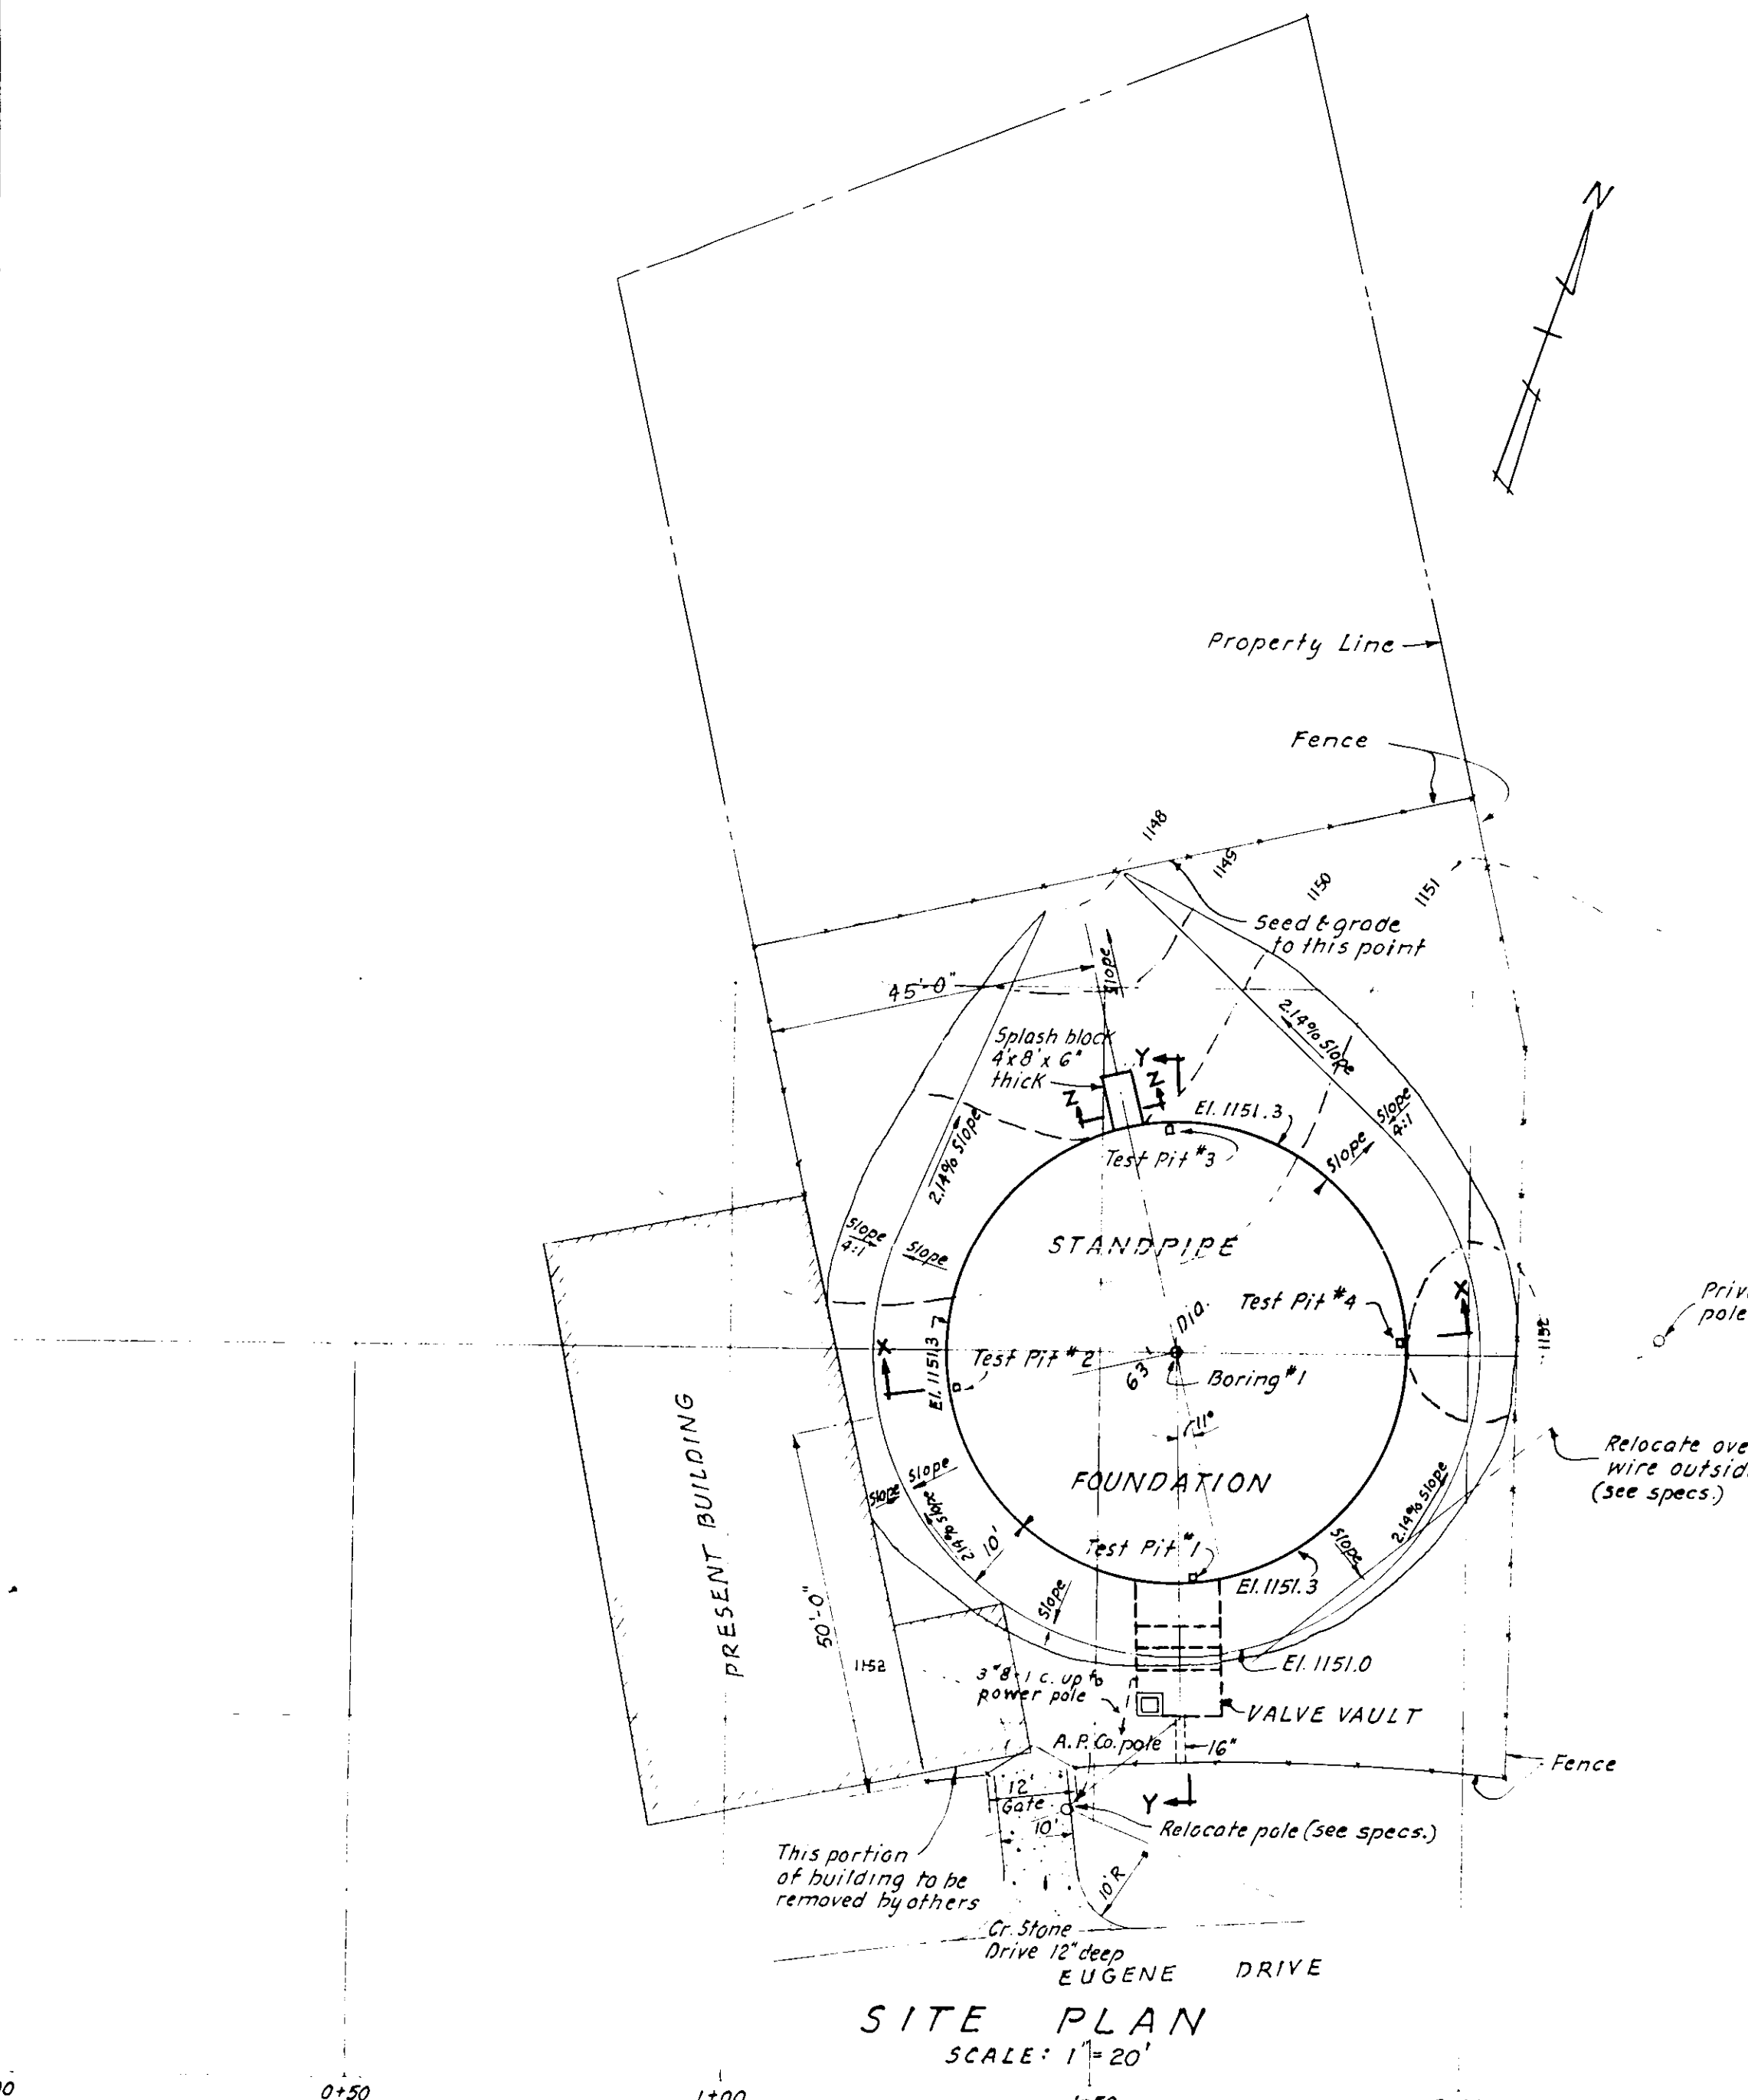


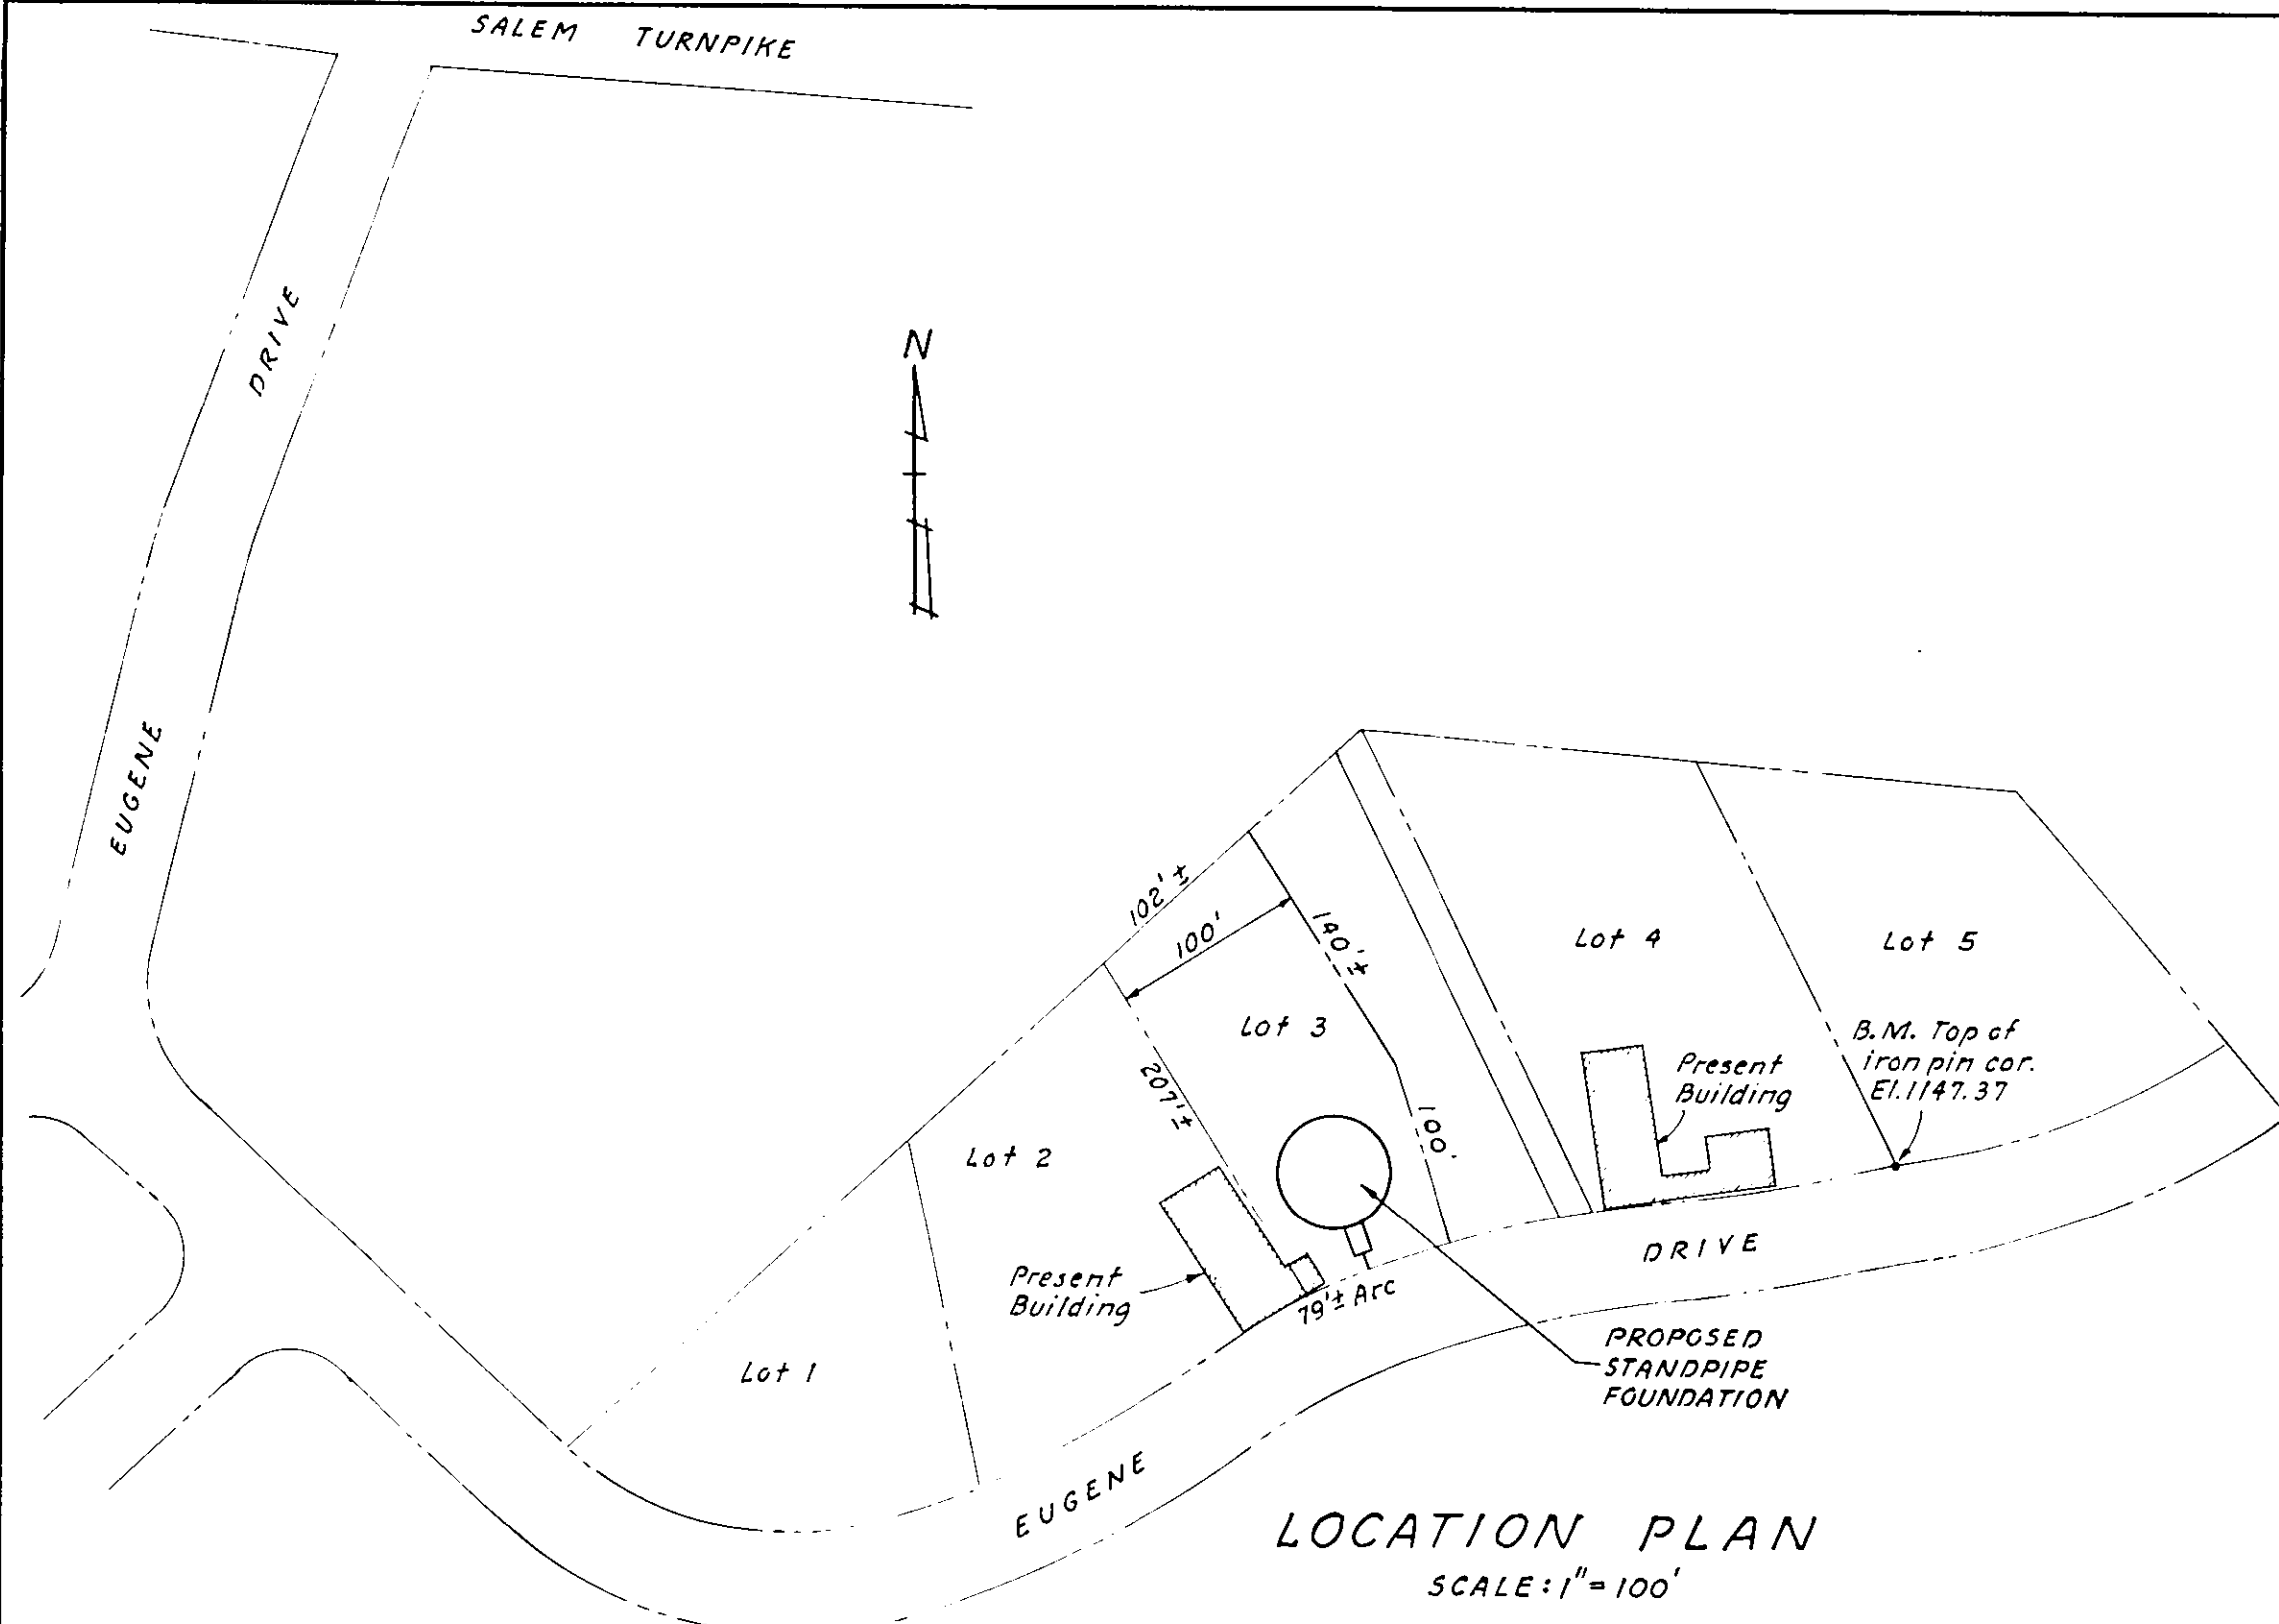

EUGENE DRIVE
STANDPIPE FOUNDATION
ROANOKE WATER WORKS
ROANOKE, VIRGINIA
ALVORD, BURDICK & HOWSON
ENGINEERS CHICAGO
1962