


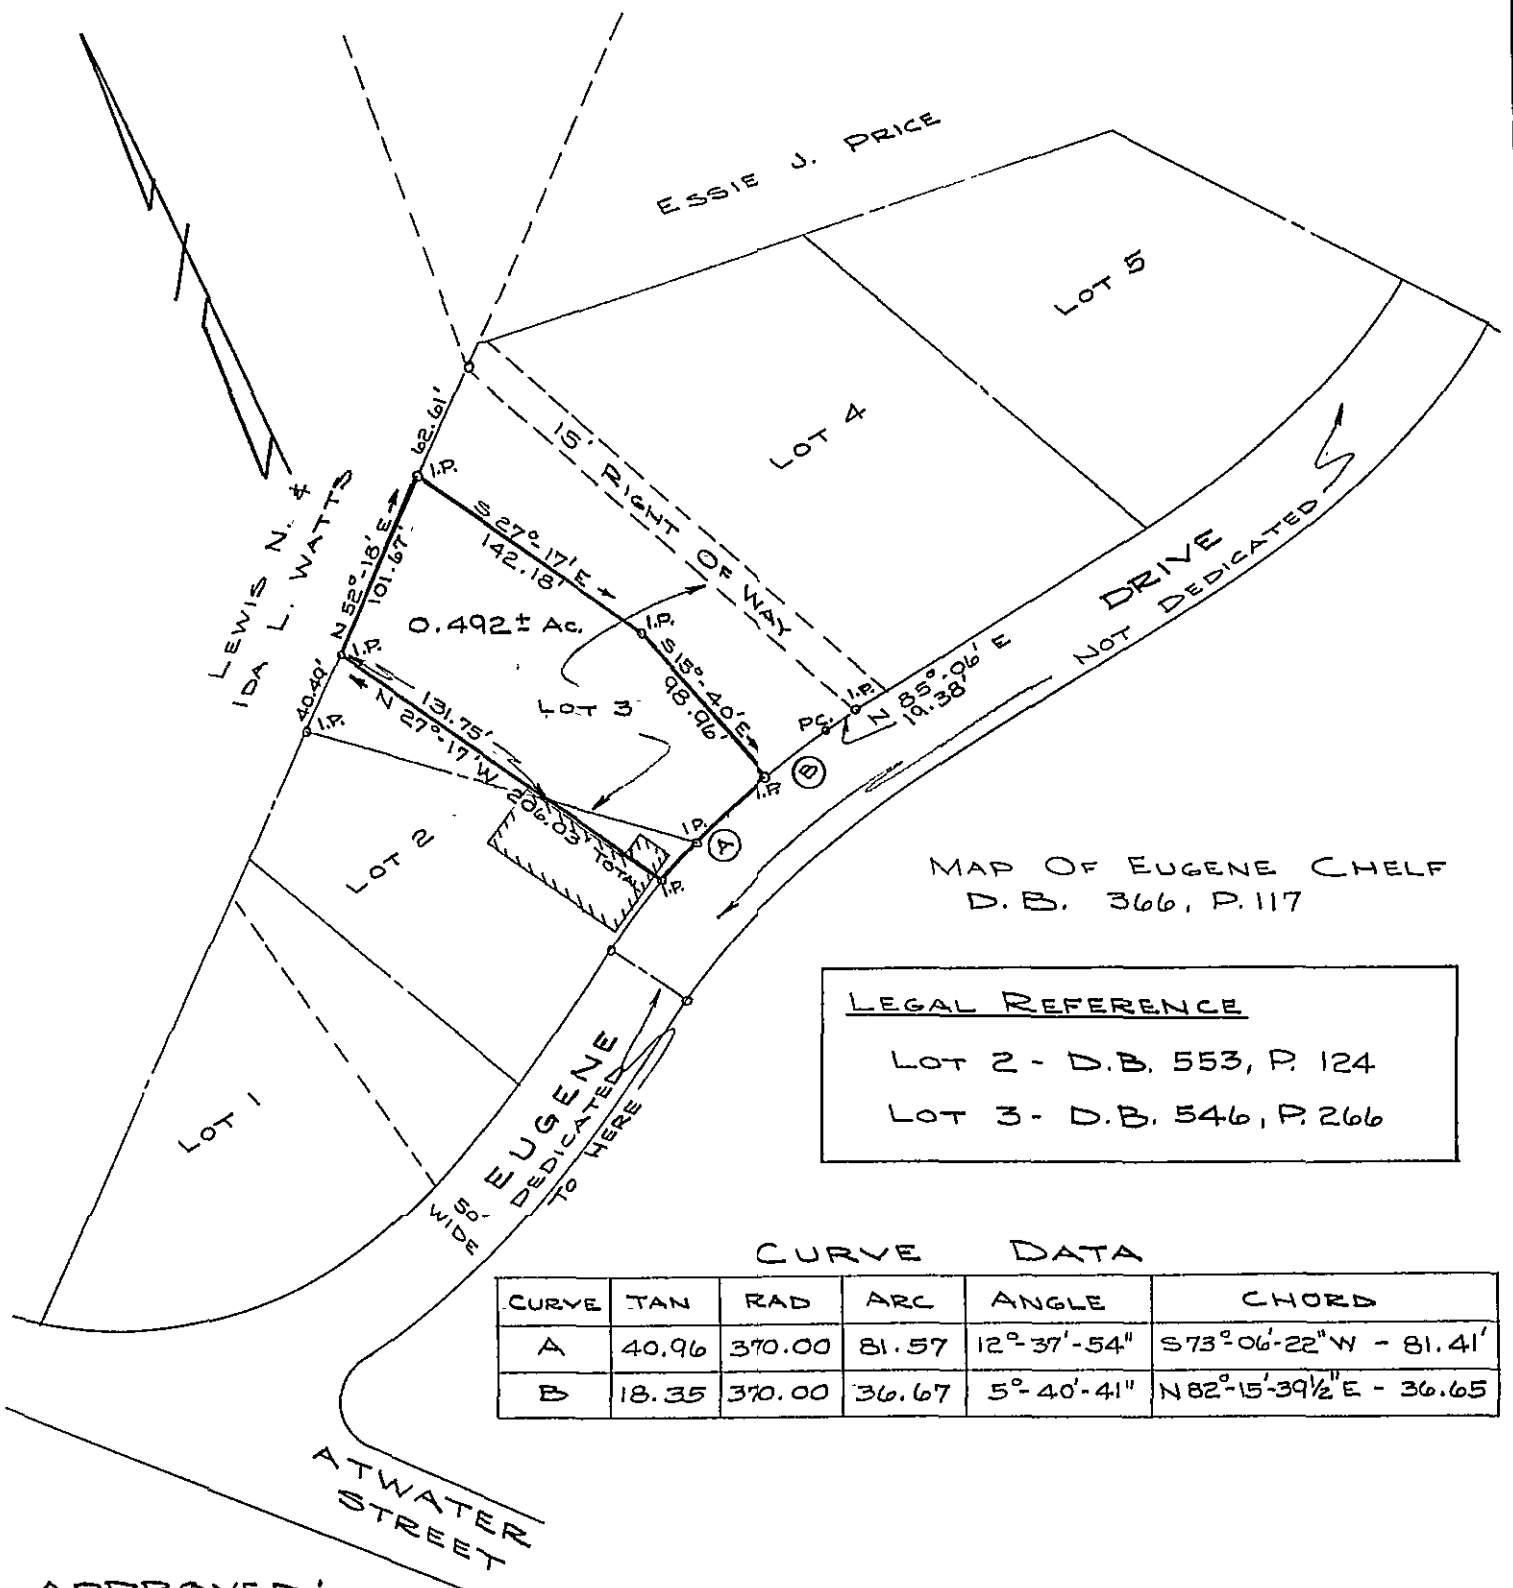

APPROVED:

Paul B. Matthews
SECRETARY ROKE. COUNTY PLANNING COMM.

6/26/62
DATE

Wm K. Sensbath
AGENT ROANOKE CITY PLANNING COMM.

26/6/62
DATE

H. Clitus Boyles
CITY ENGINEER - ROANOKE, VIRGINIA

6/26/62
DATE

PLAT

SHOWING SURVEY 0.492 ± AC. TRACT
PART OF LOTS 2 & 3 - EUGENE W. CHELF MAP
TO BE CONVEYED TO

CITY OF ROANOKE, VIRGINIA

BY

NINA E. LONDON

SITUATE APPROX. ½ MI. WEST OF ROANOKE CITY

ROANOKE COUNTY

VIRGINIA

DATE: MARCH 29, 1962

SCALE: 1"=100'

REV: JUNE 5, 1962

F-3 D-5 S-4

284